



North elevation  
existing

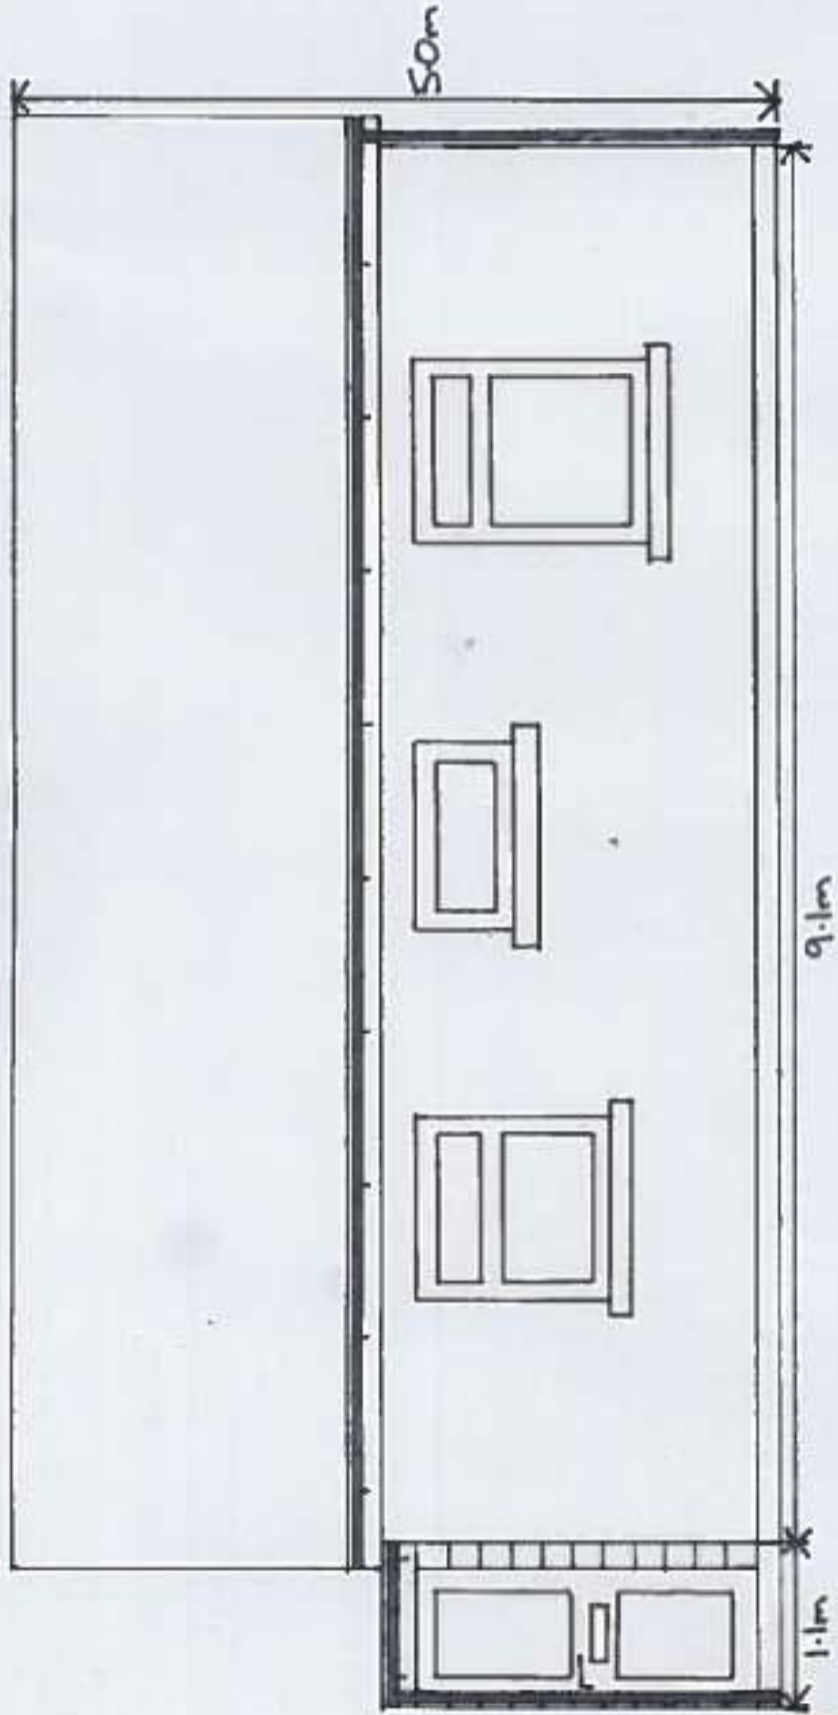

Scaled 1:50

North elevation  
Planned

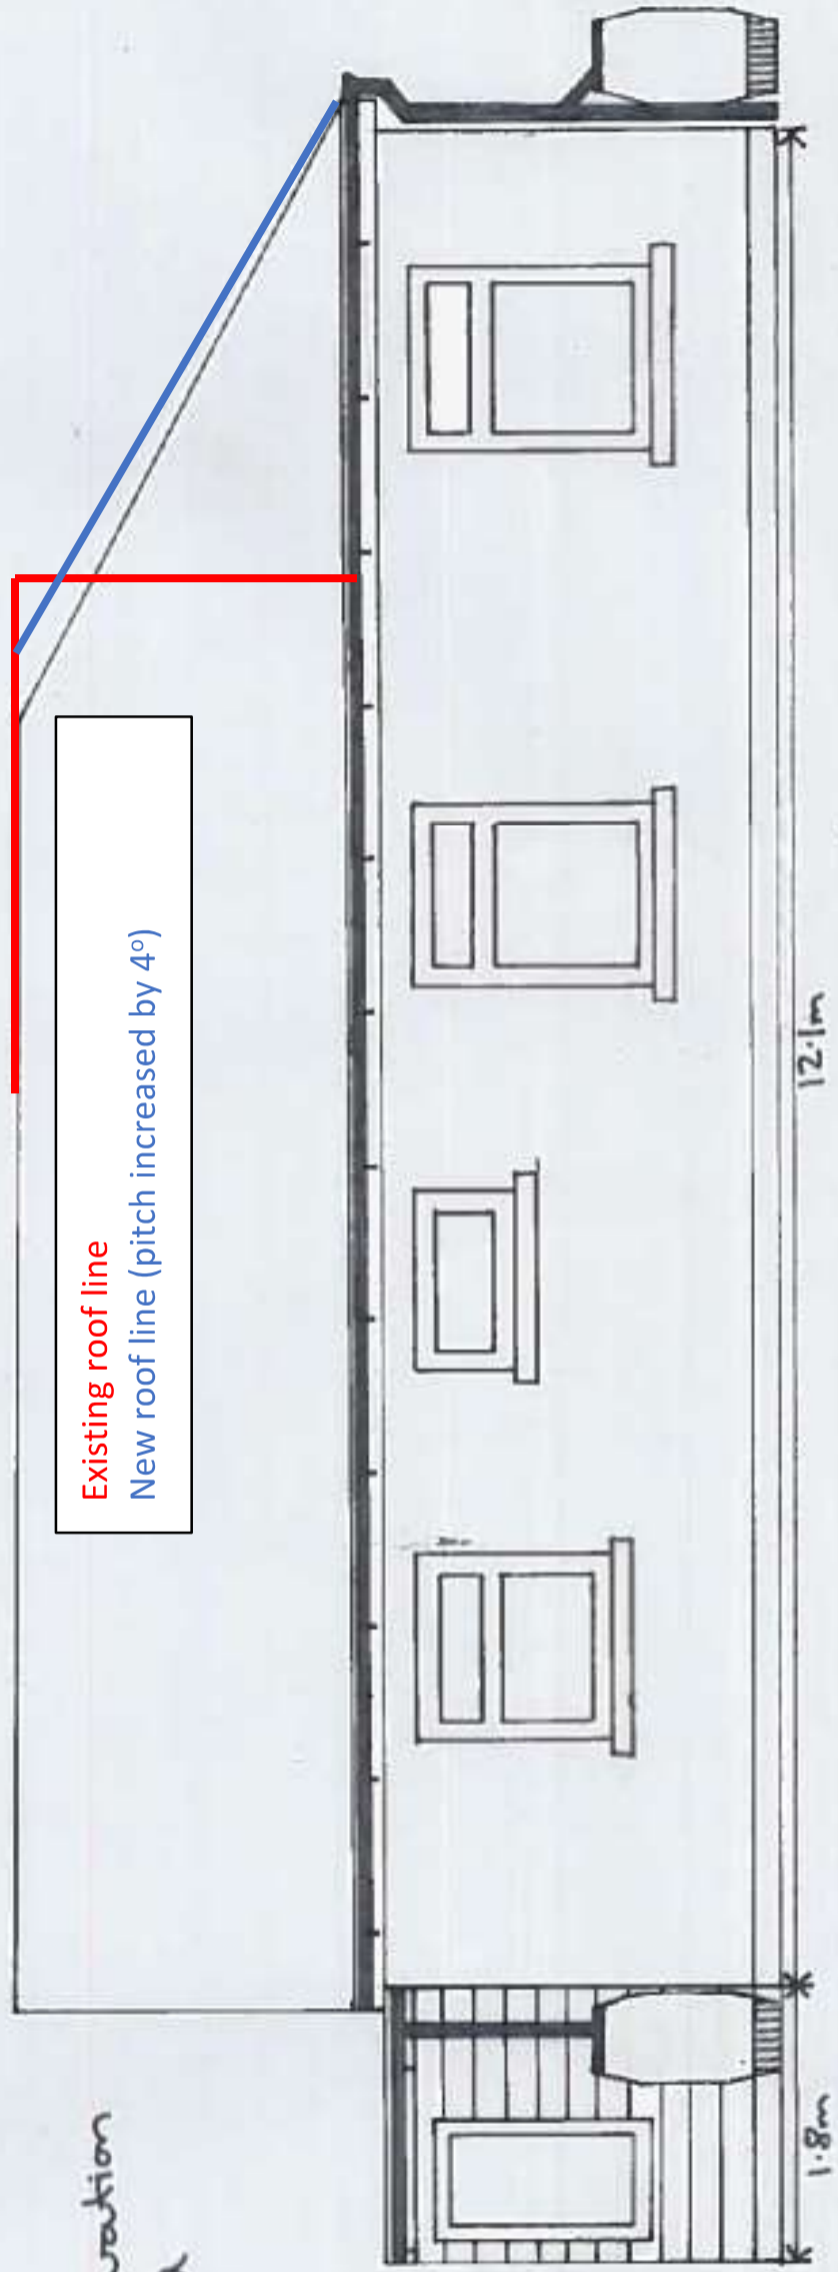

Existing roof line  
New roof line (pitch increased by 4°)