



West elevation  
existing

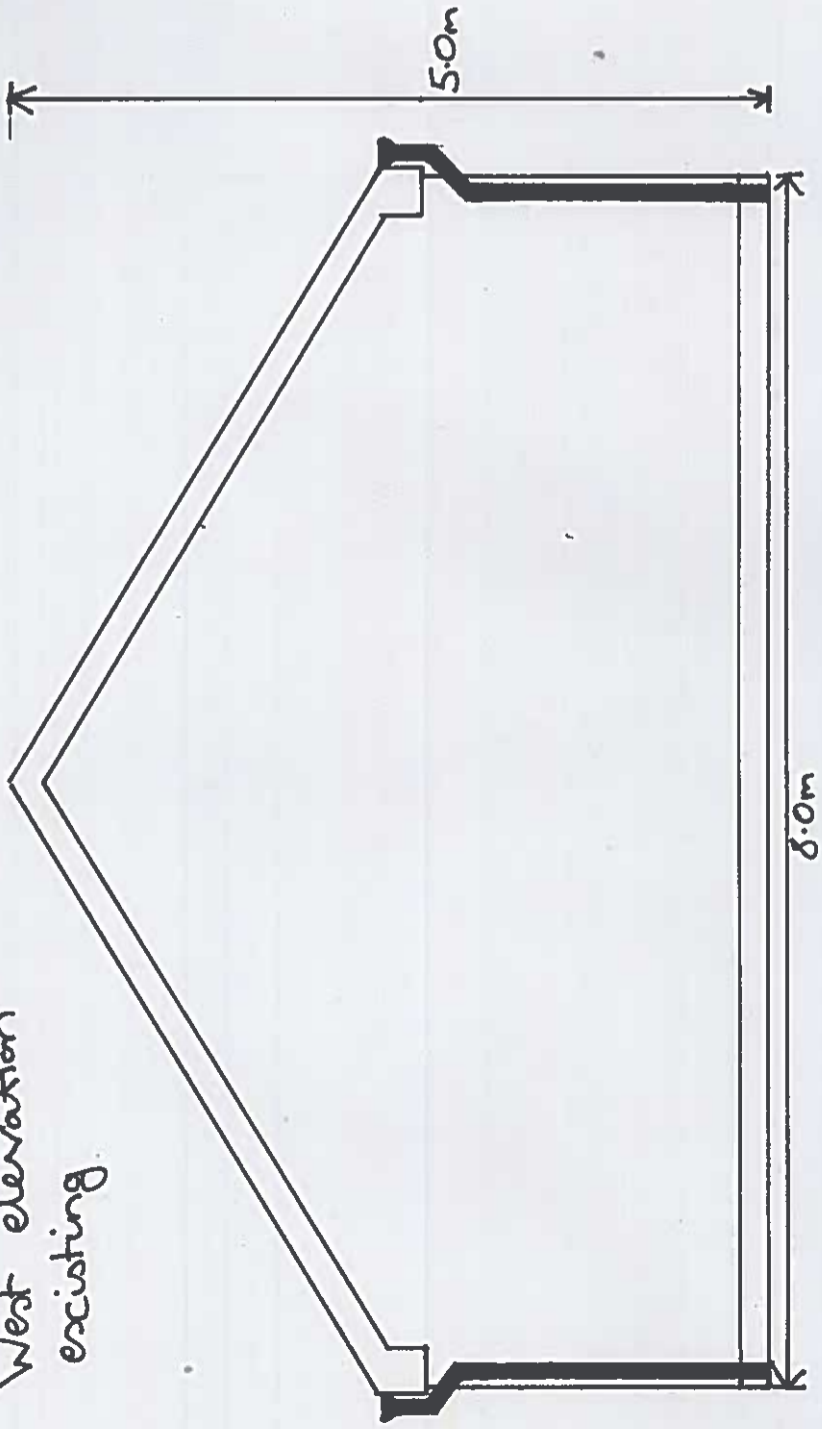


West elevation  
Planned

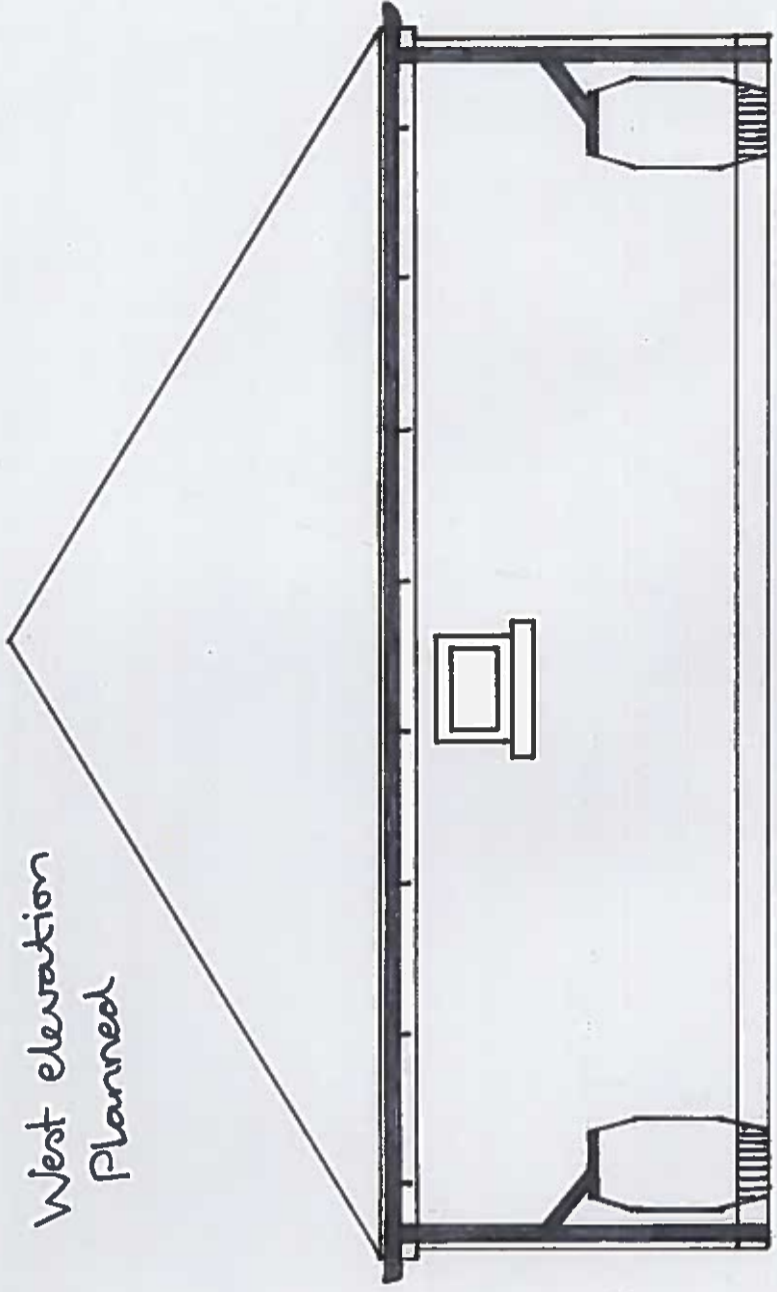

Scaled  
1:50

East elevation  
existing

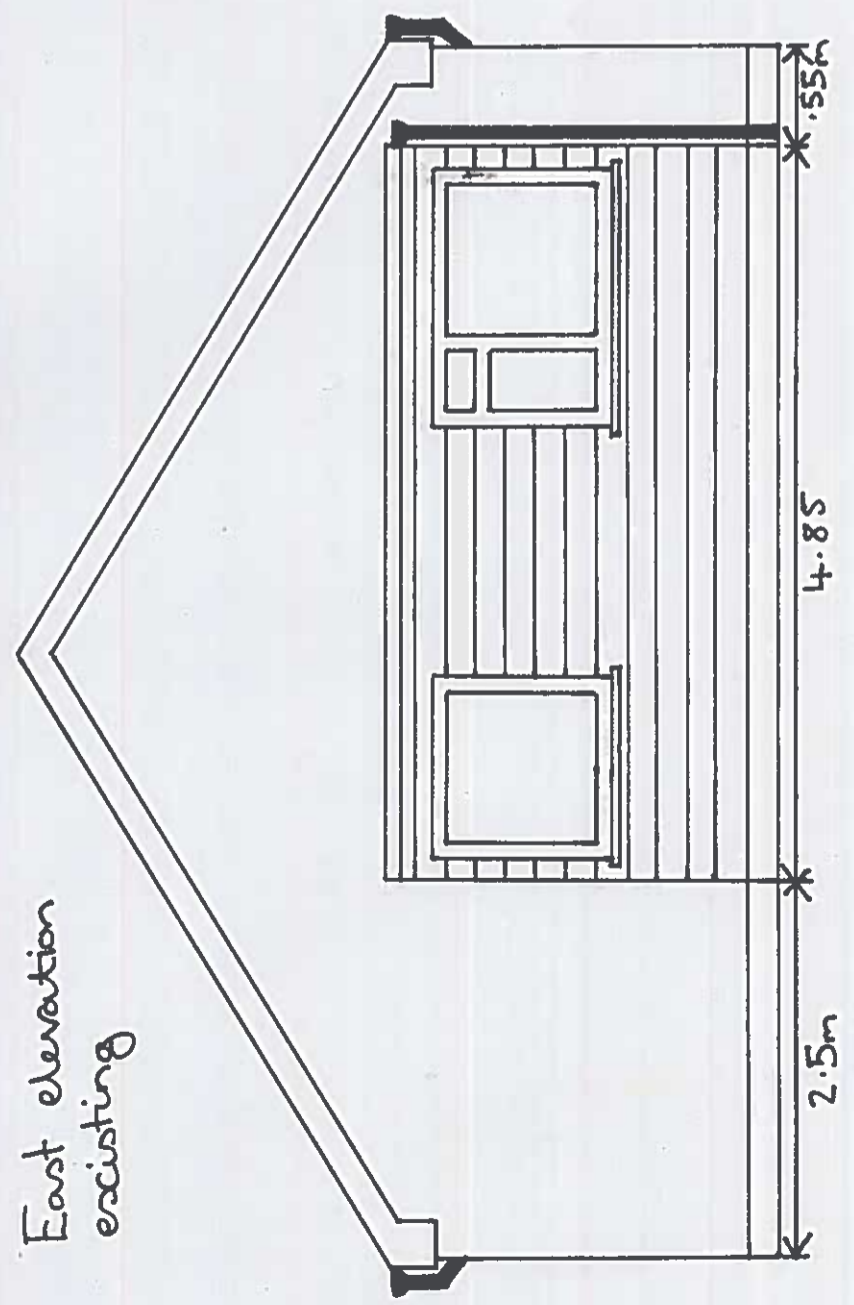

East elevation  
Planned

