




Use dimensions shown - Do not scale.
 All dimensions are in millimetres.
 This drawing is copyright.

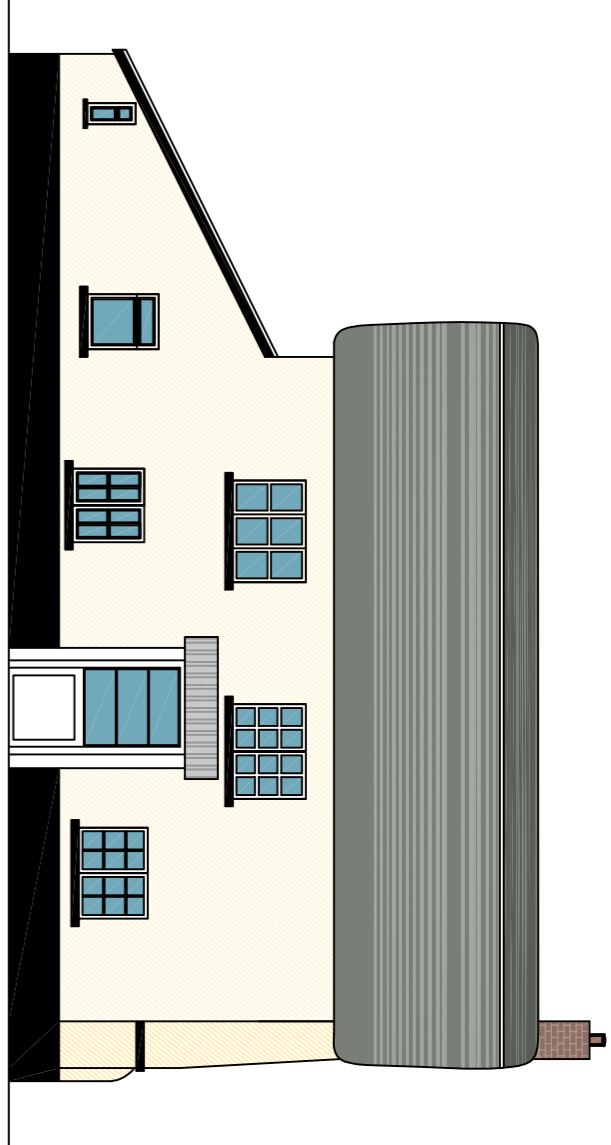


SOUTH FACING ELEVATION 1:100

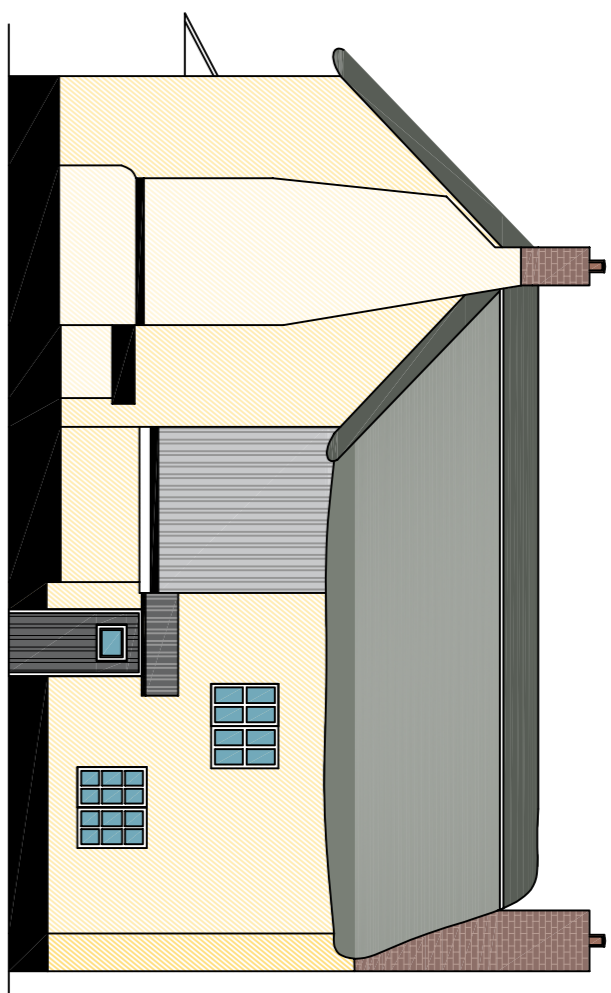


EAST FACING ELEVATION 1:100

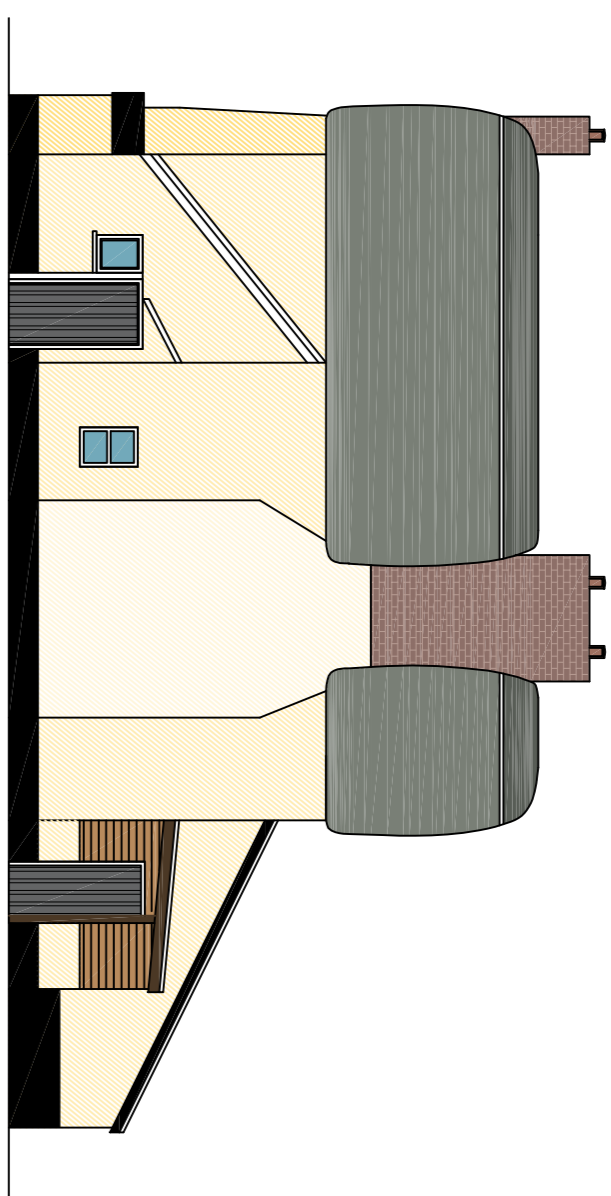


NORTH FACING ELEVATION 1:100

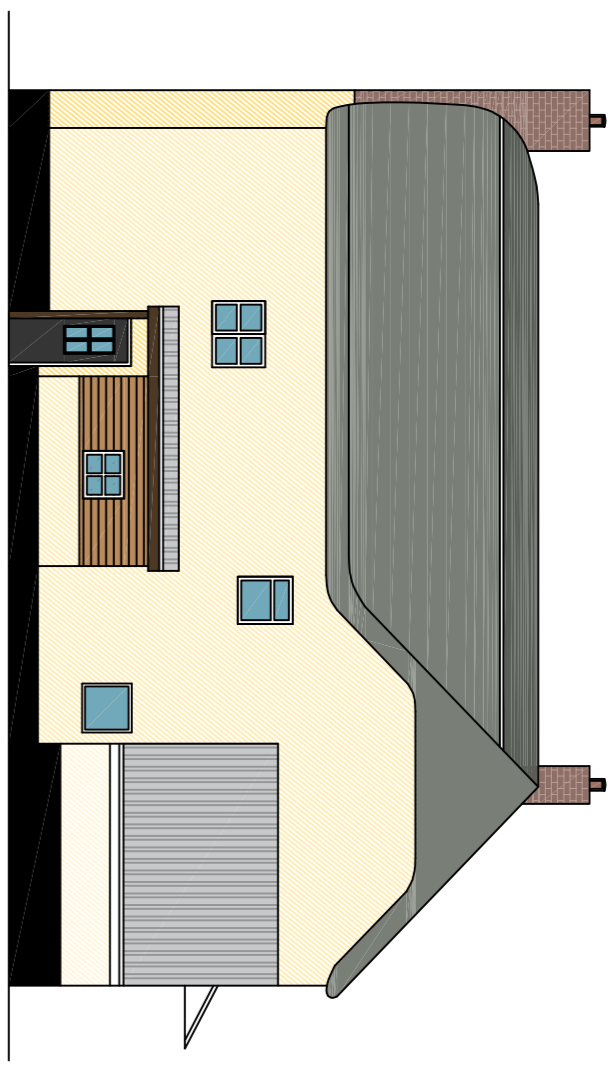


WEST FACING ELEVATION 1:100

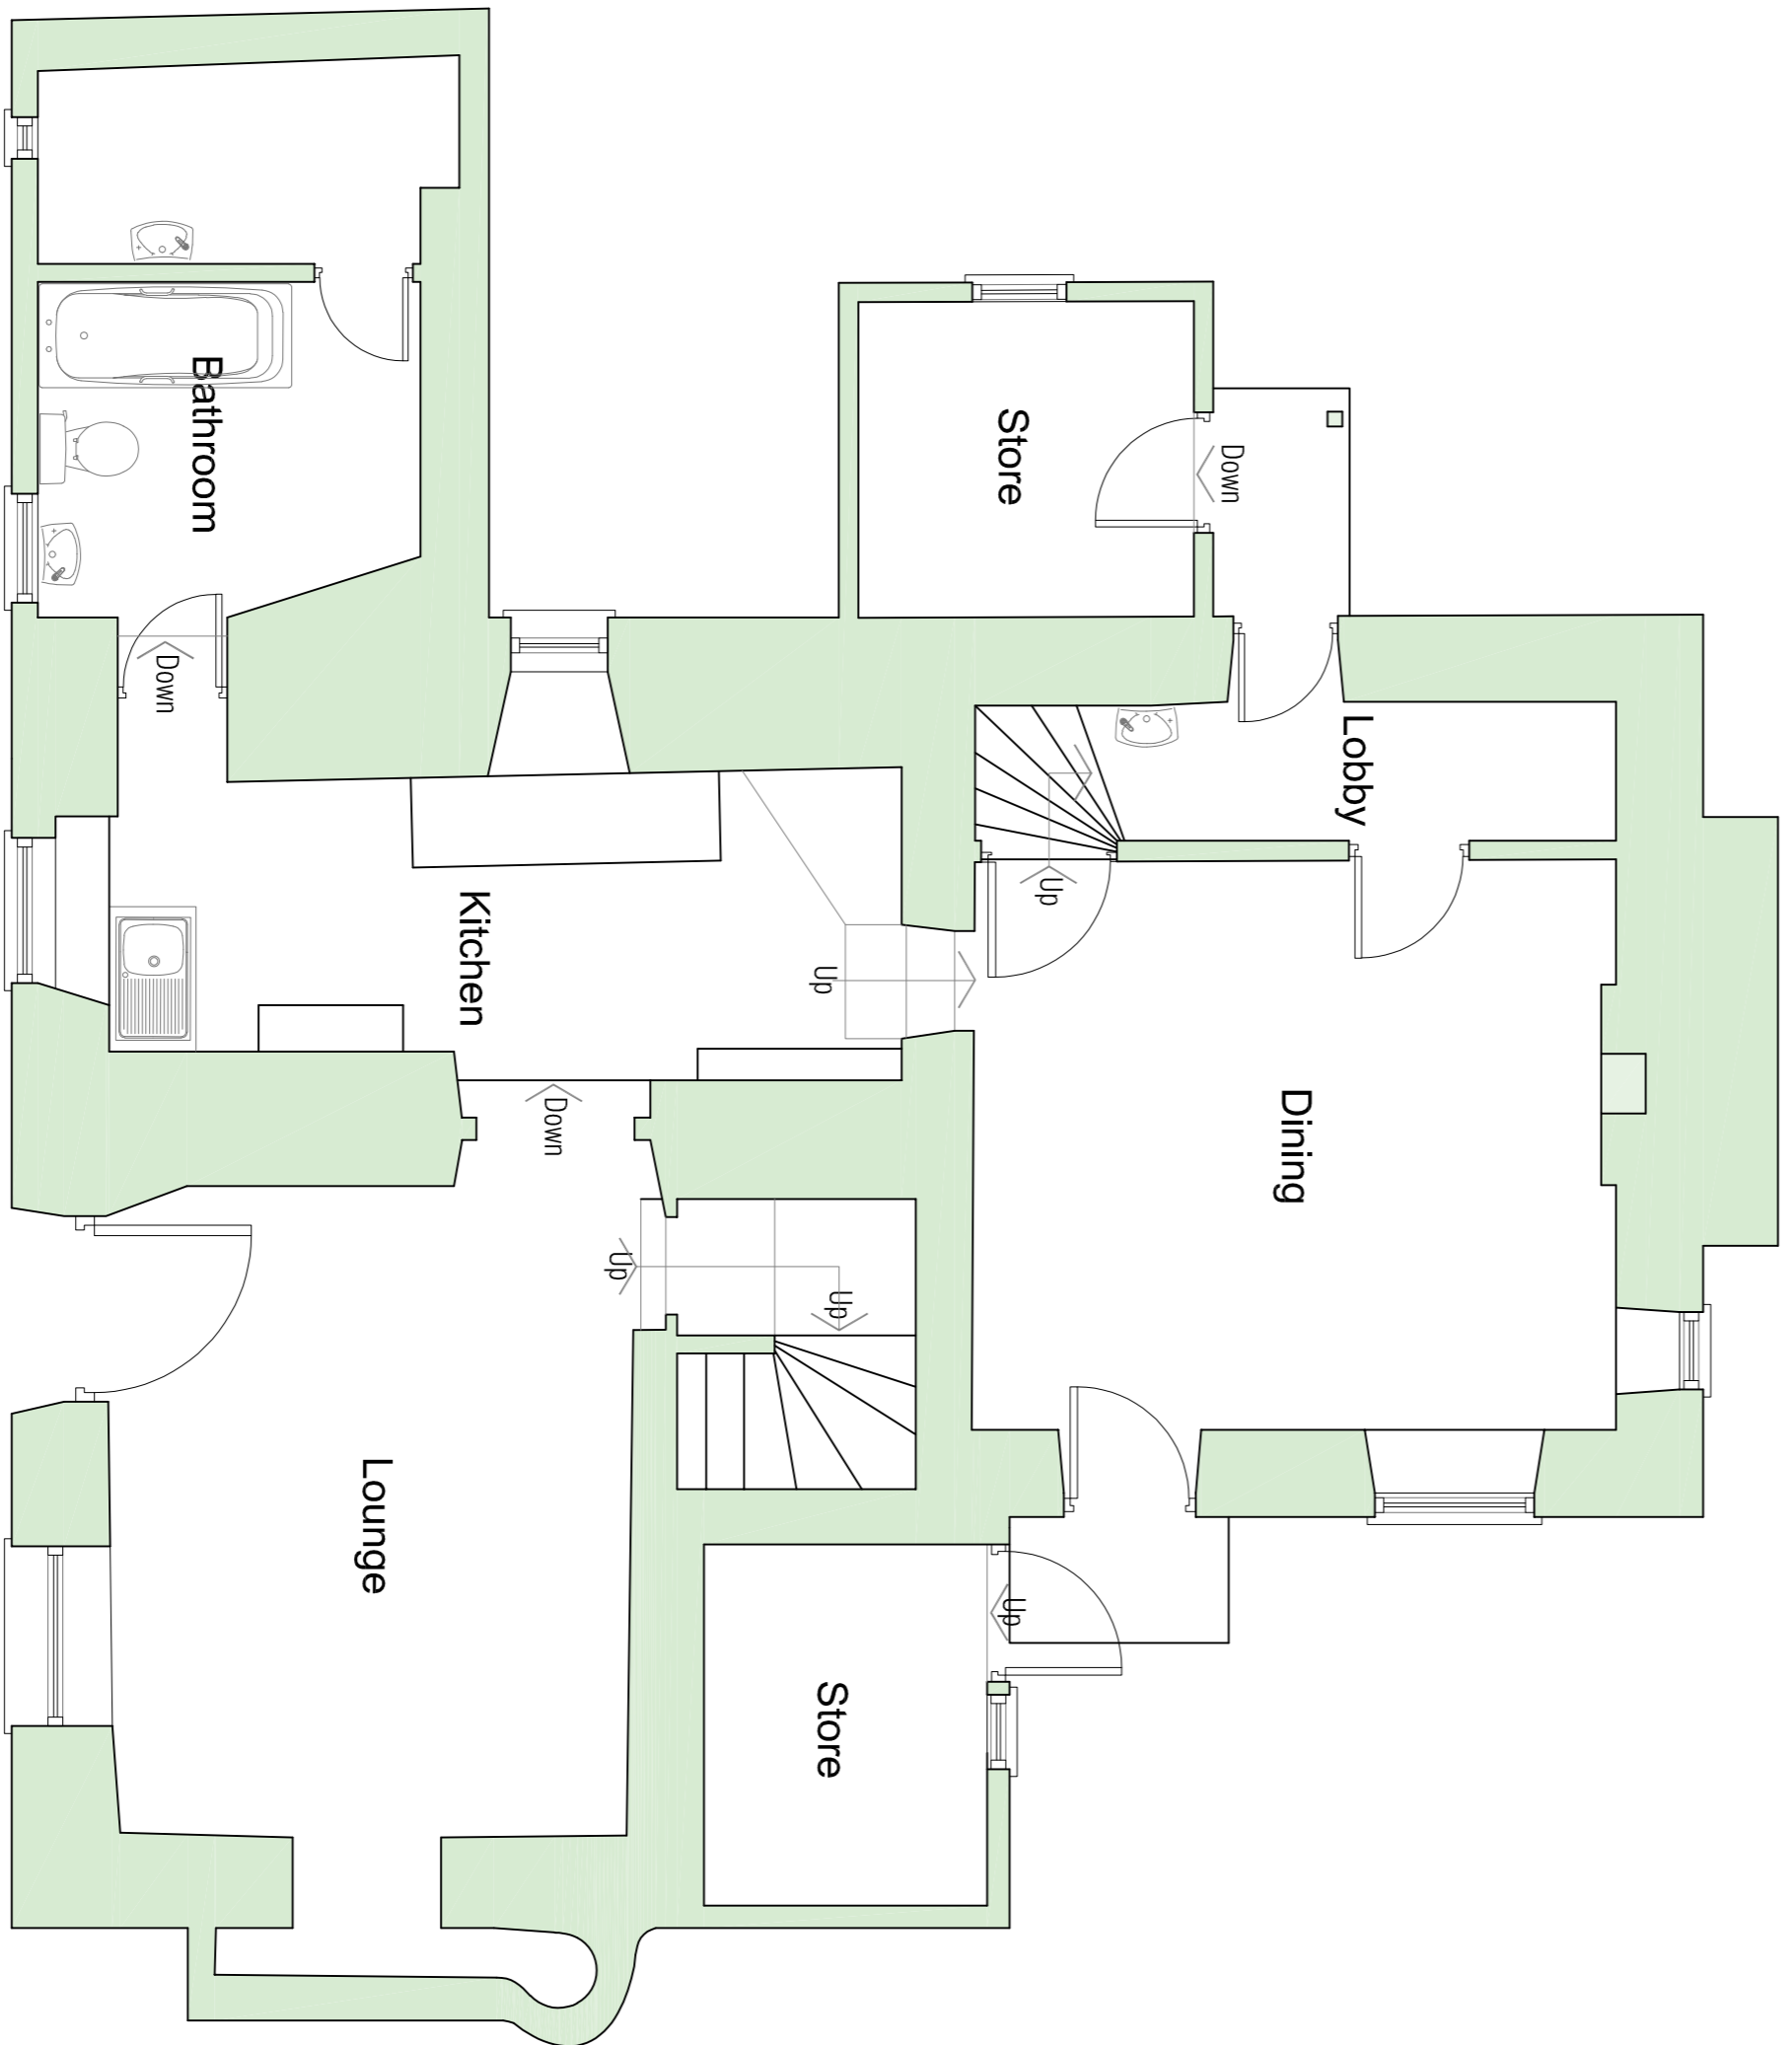

GROUND FLOOR PLAN 1:50



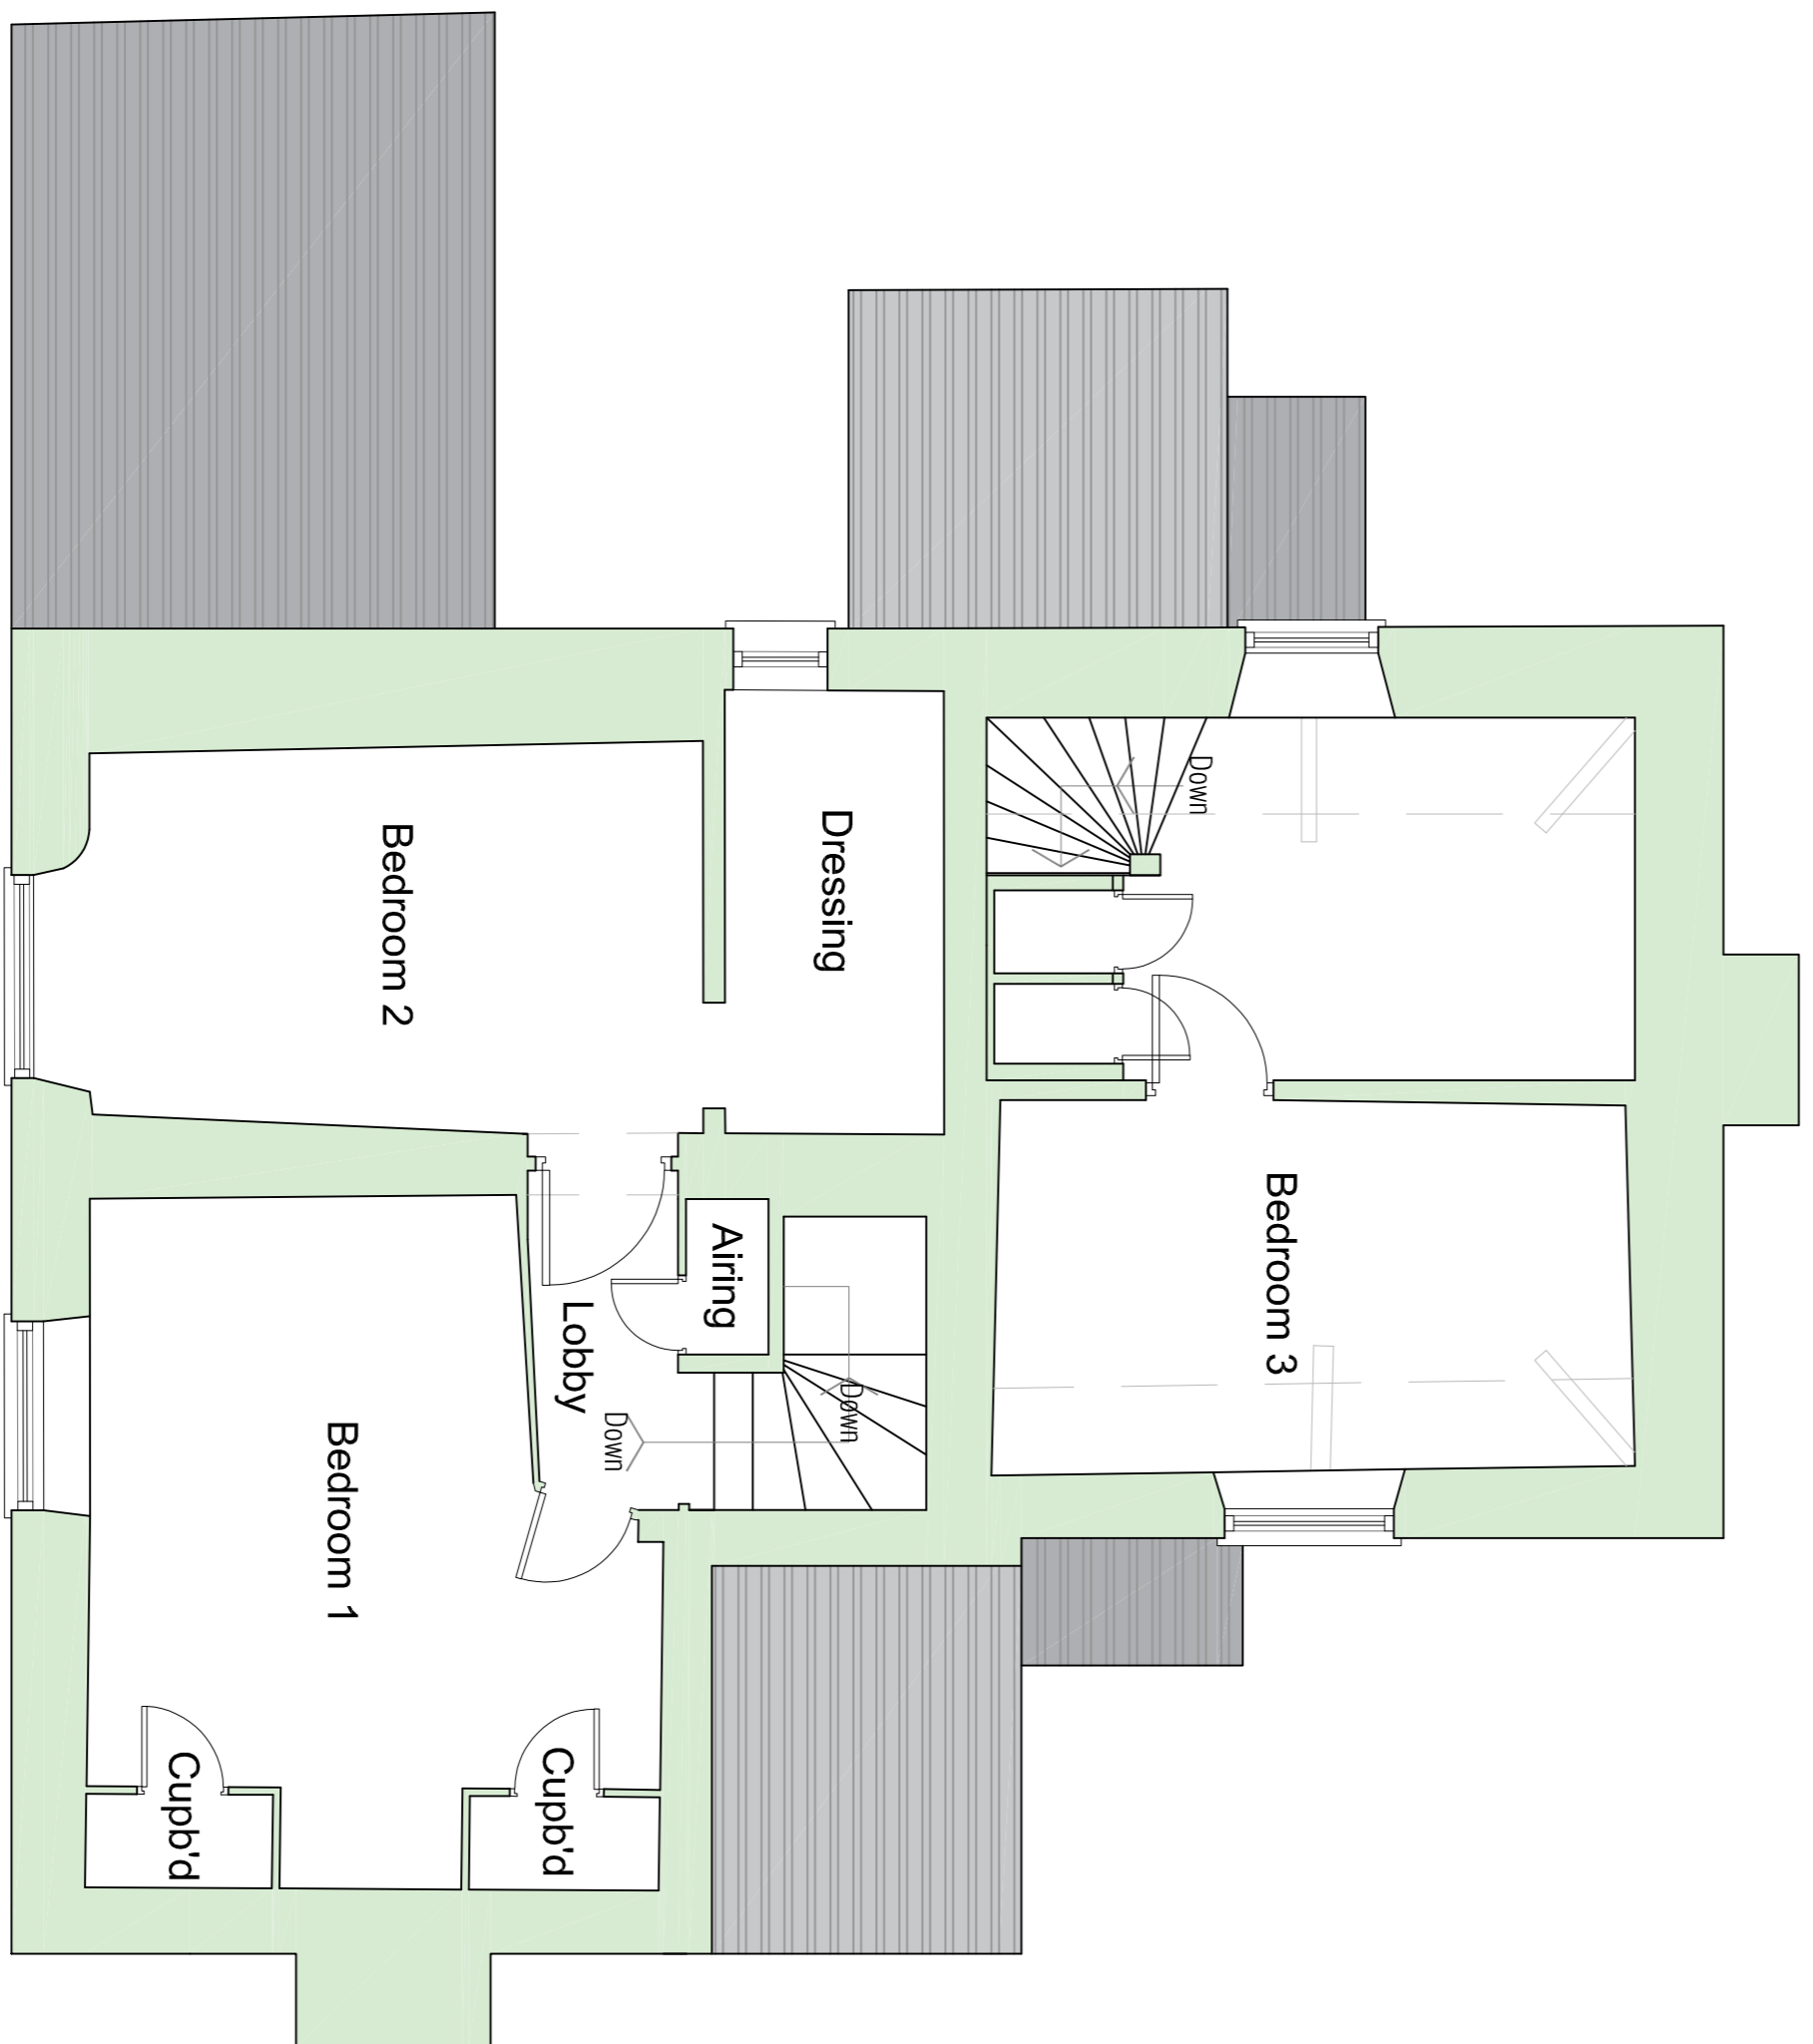


FIRST FLOOR PLAN 1:50

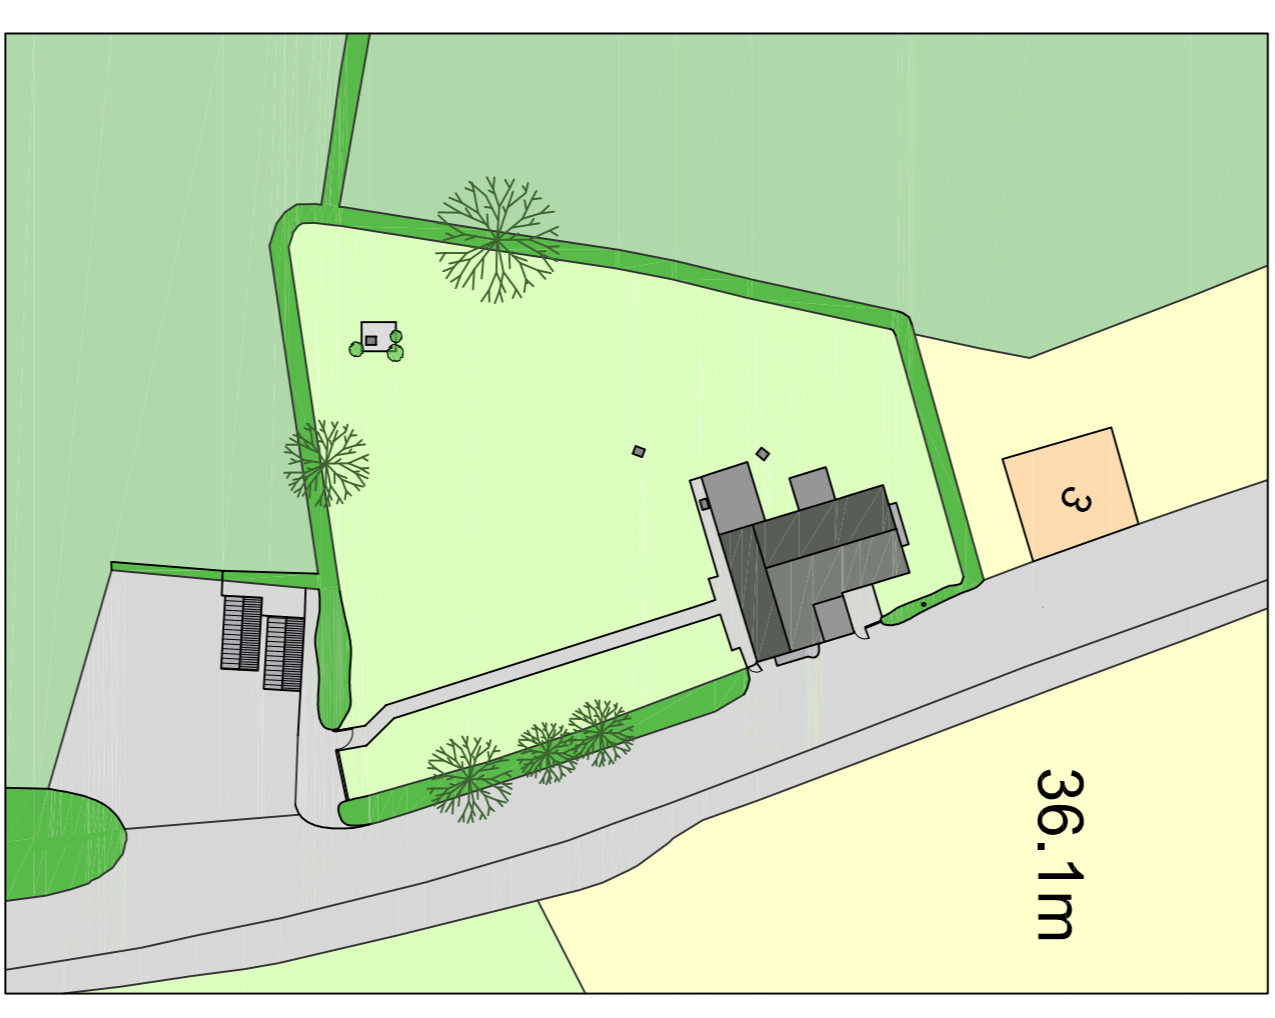

Site Plan 1:500

Rev A - Adjacent garages removed

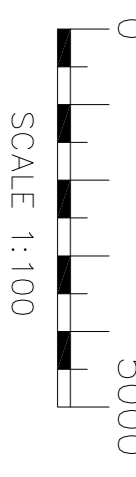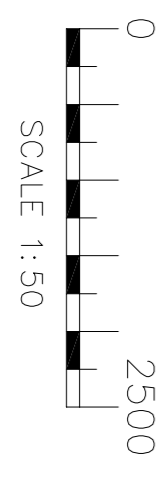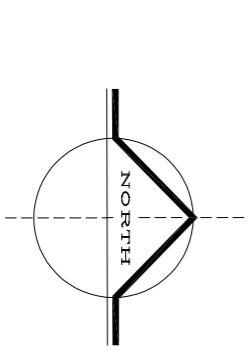

ARCHITECTURE FOR YOUR ENVIRONMENT
 project
 Cottage Renovation & Improvements
 Upton Pyre
 1 & 2 Pynes Hill
 Devon
 EX5 5ED
 General Arrangement
 As Existing

client
 The Dowager Countess Of Iddesleigh

drawn	SJB
scale	As Shown @ A1
drg.no	D021 / 21 / 101A
date	April 2021
checked	BKT