




Use dimensions shown - Do not scale.
 All dimensions are in millimetres.
 This drawing is copyright.

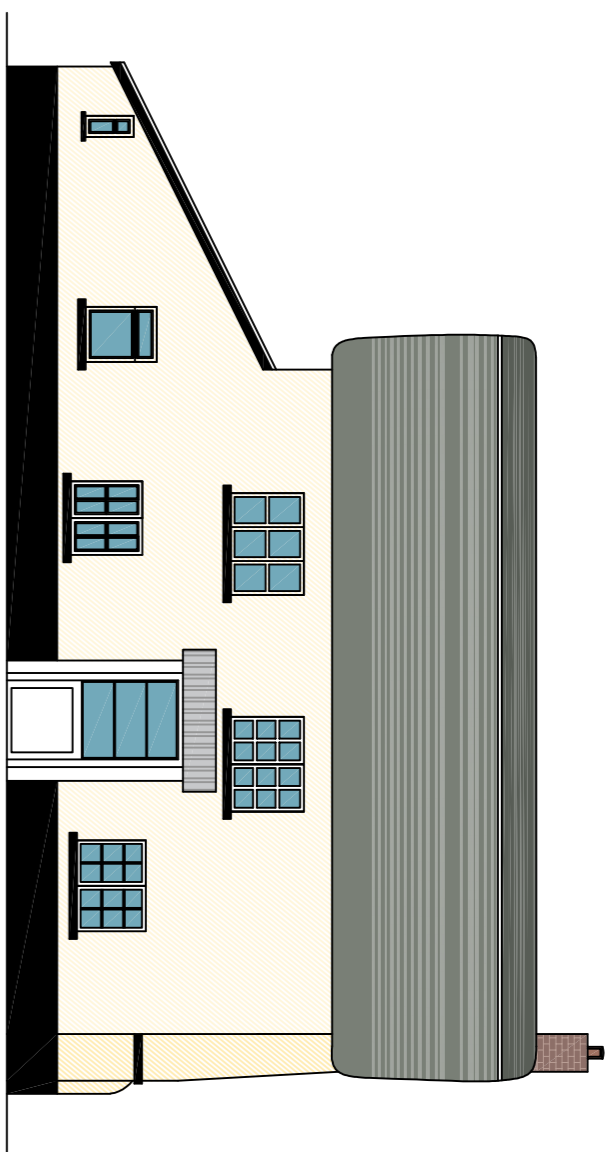


SOUTH FACING ELEVATION 1:100

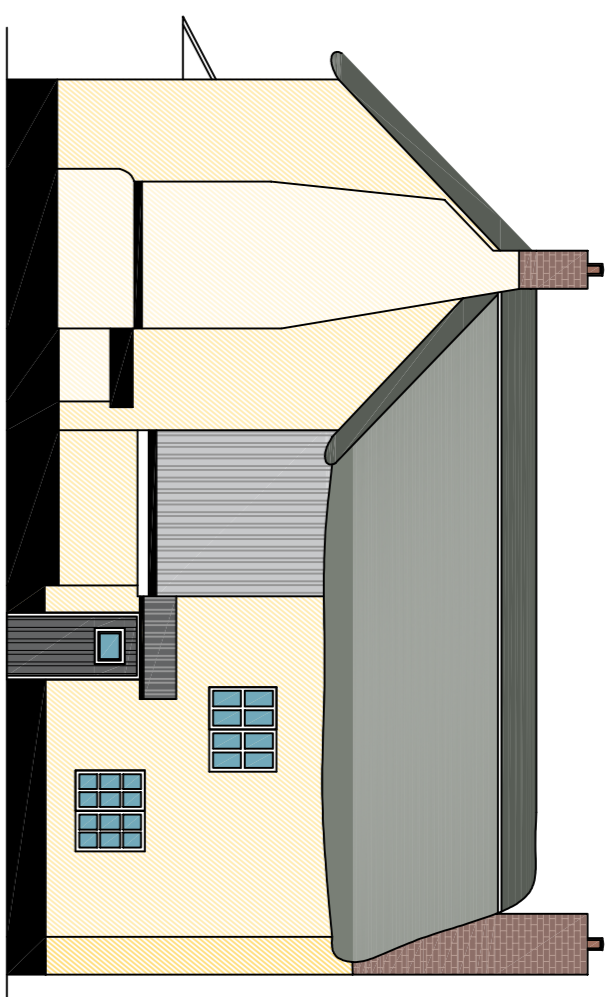


EAST FACING ELEVATION 1:100

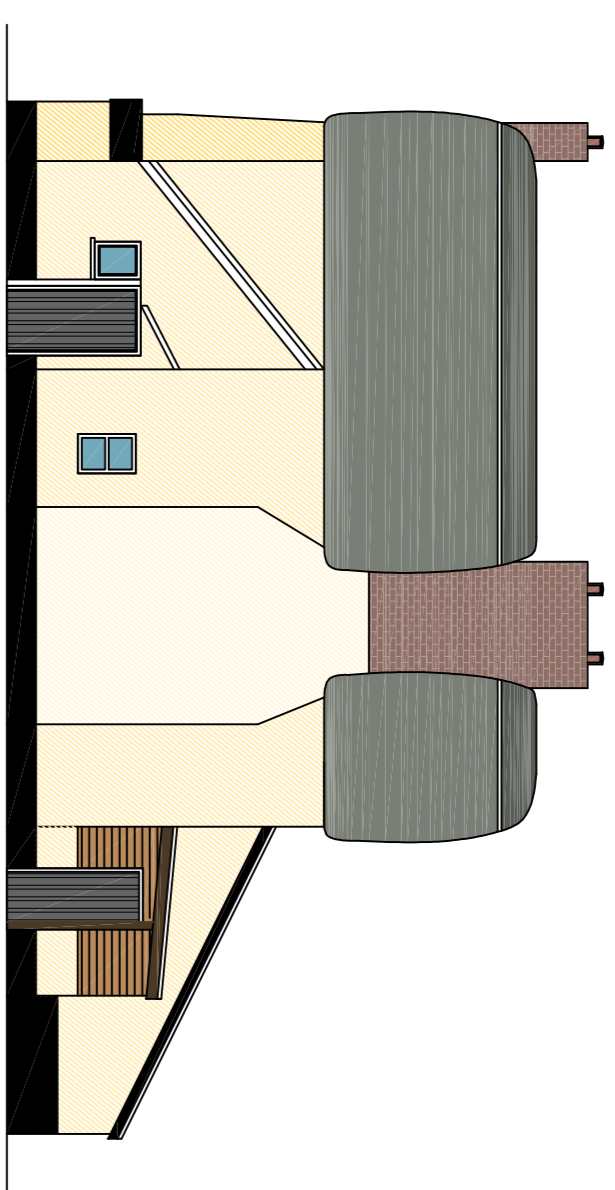


NORTH FACING ELEVATION 1:100

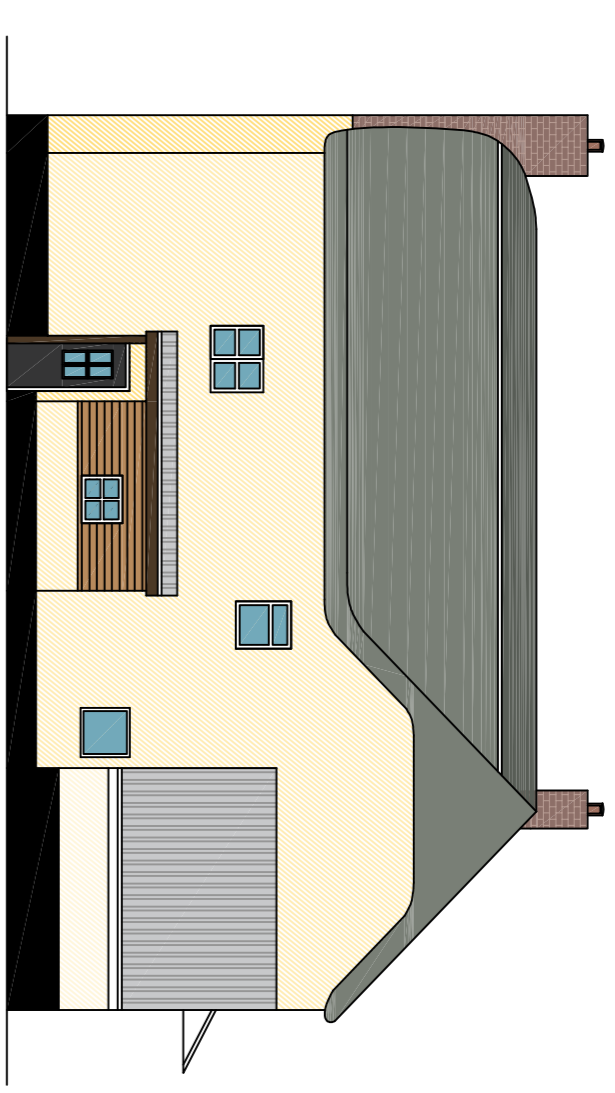


WEST FACING ELEVATION 1:100

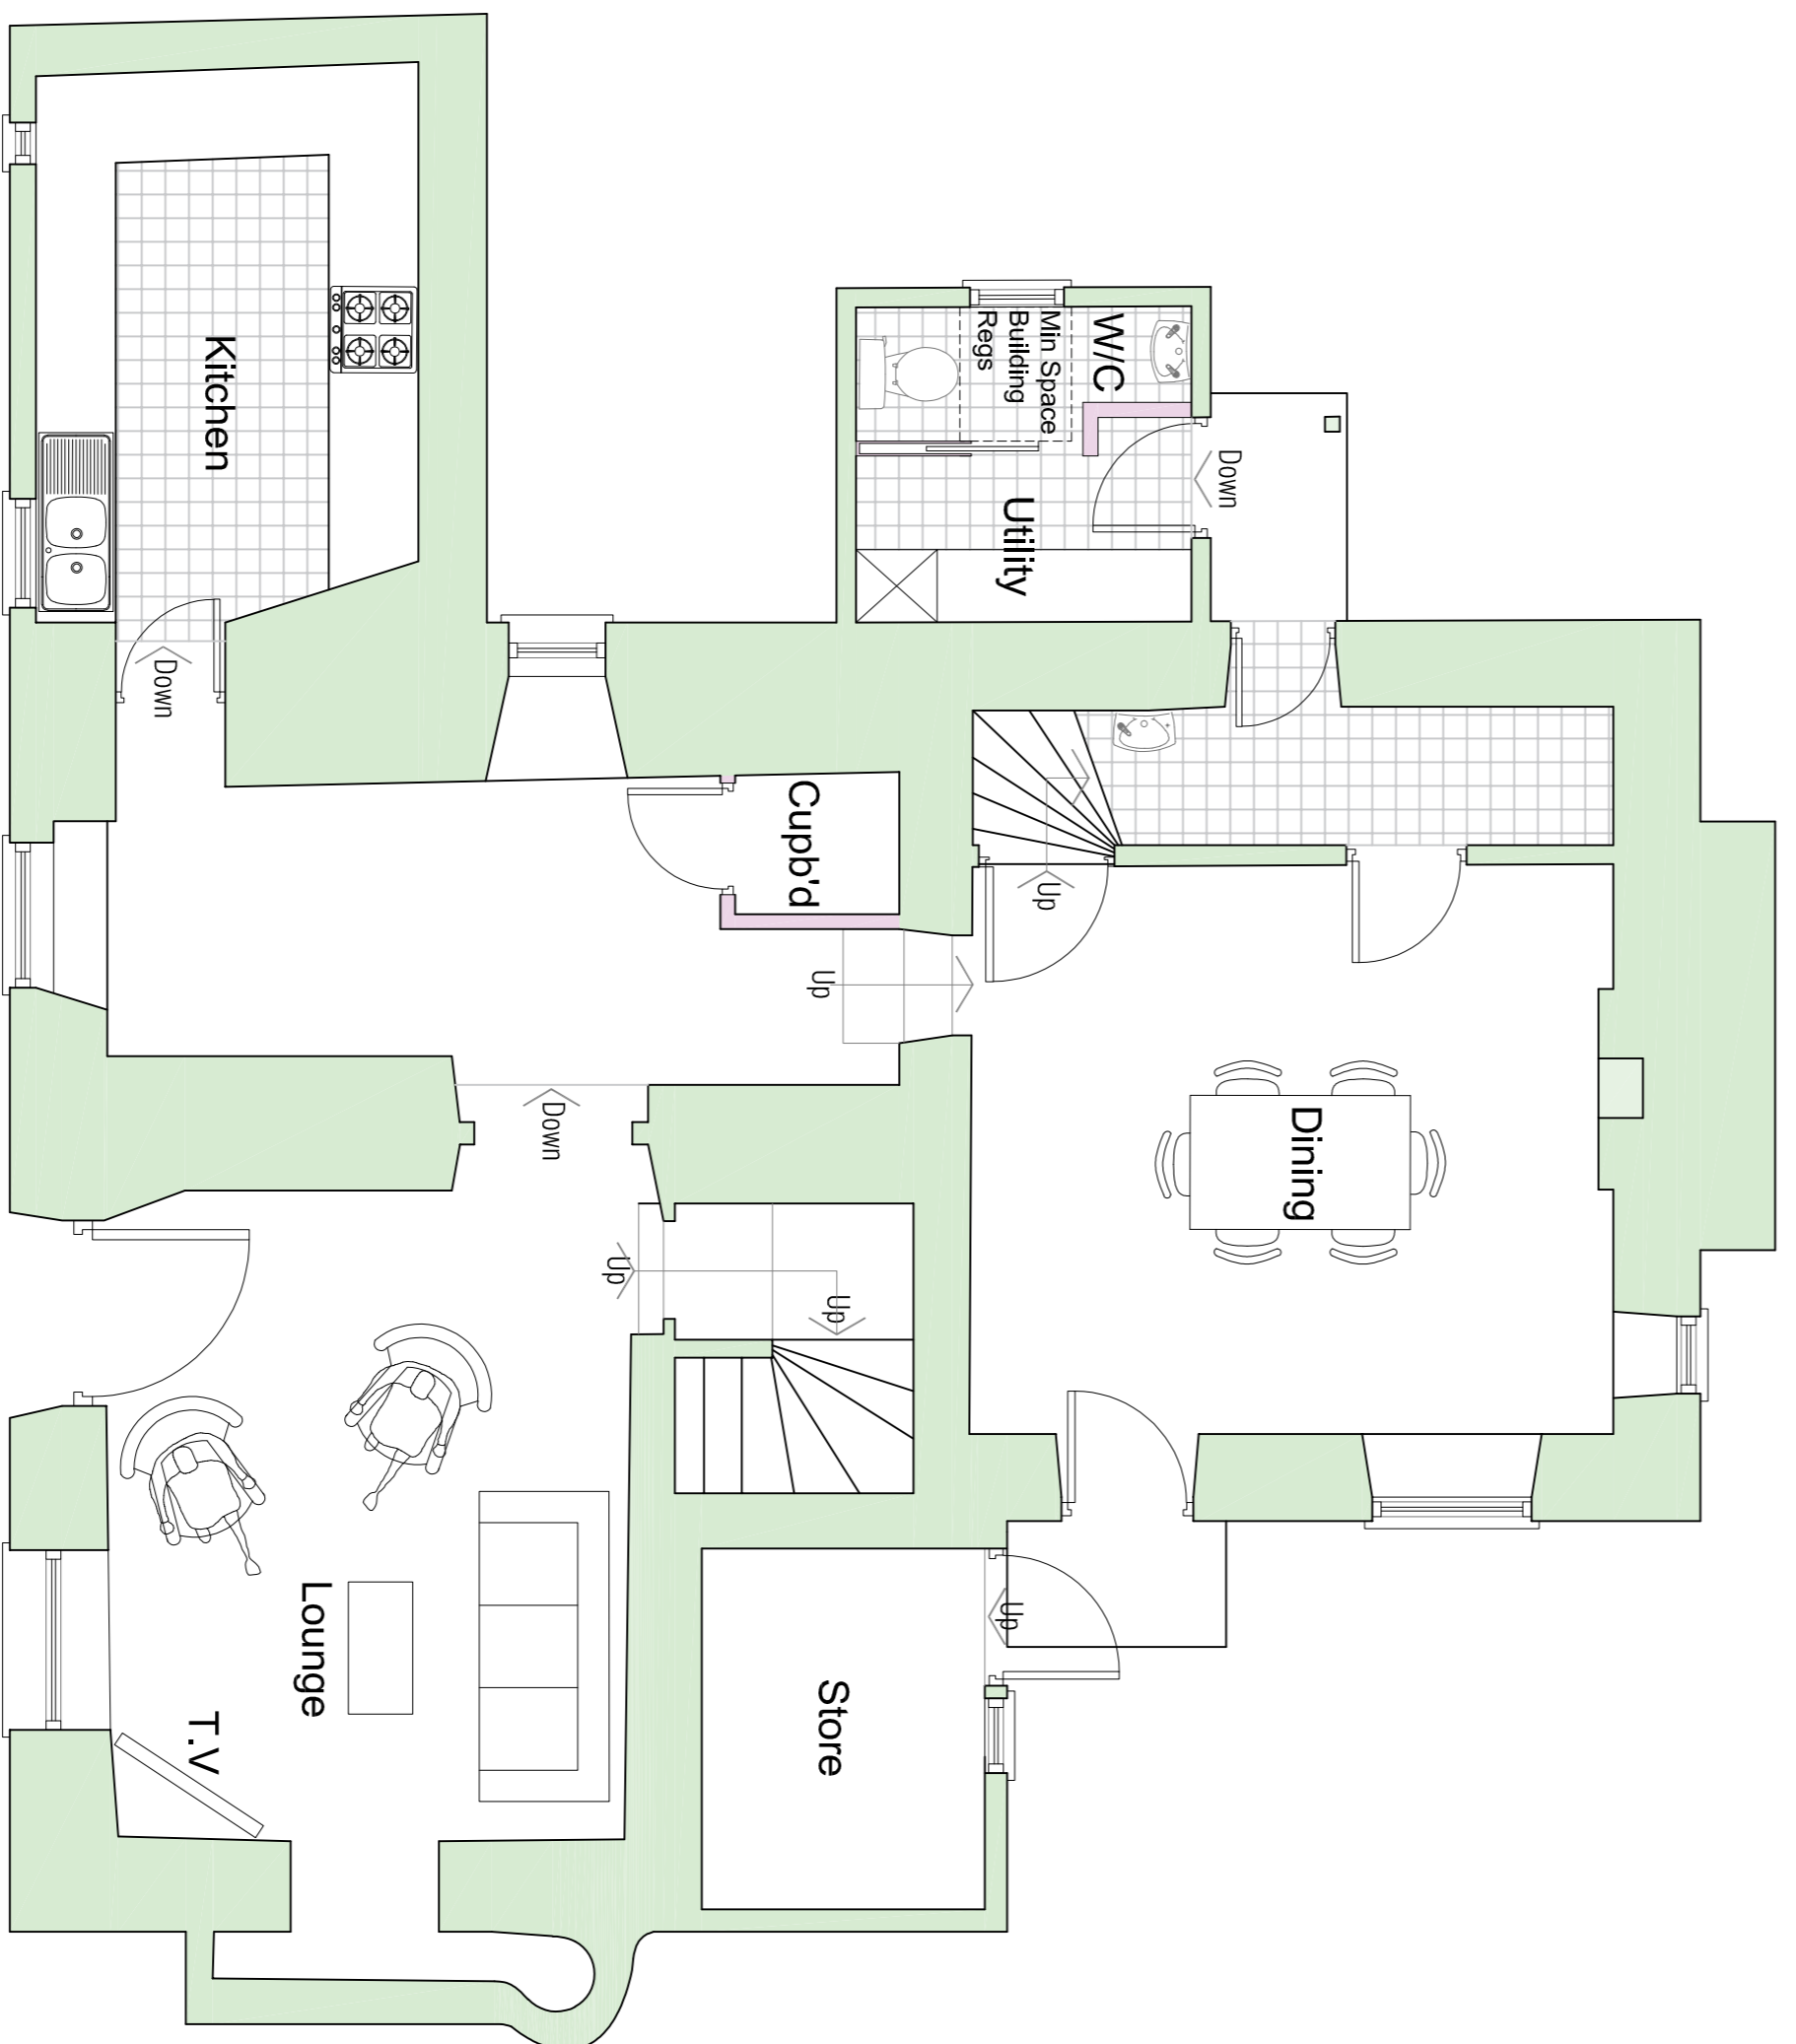

GROUND FLOOR PLAN 1:50

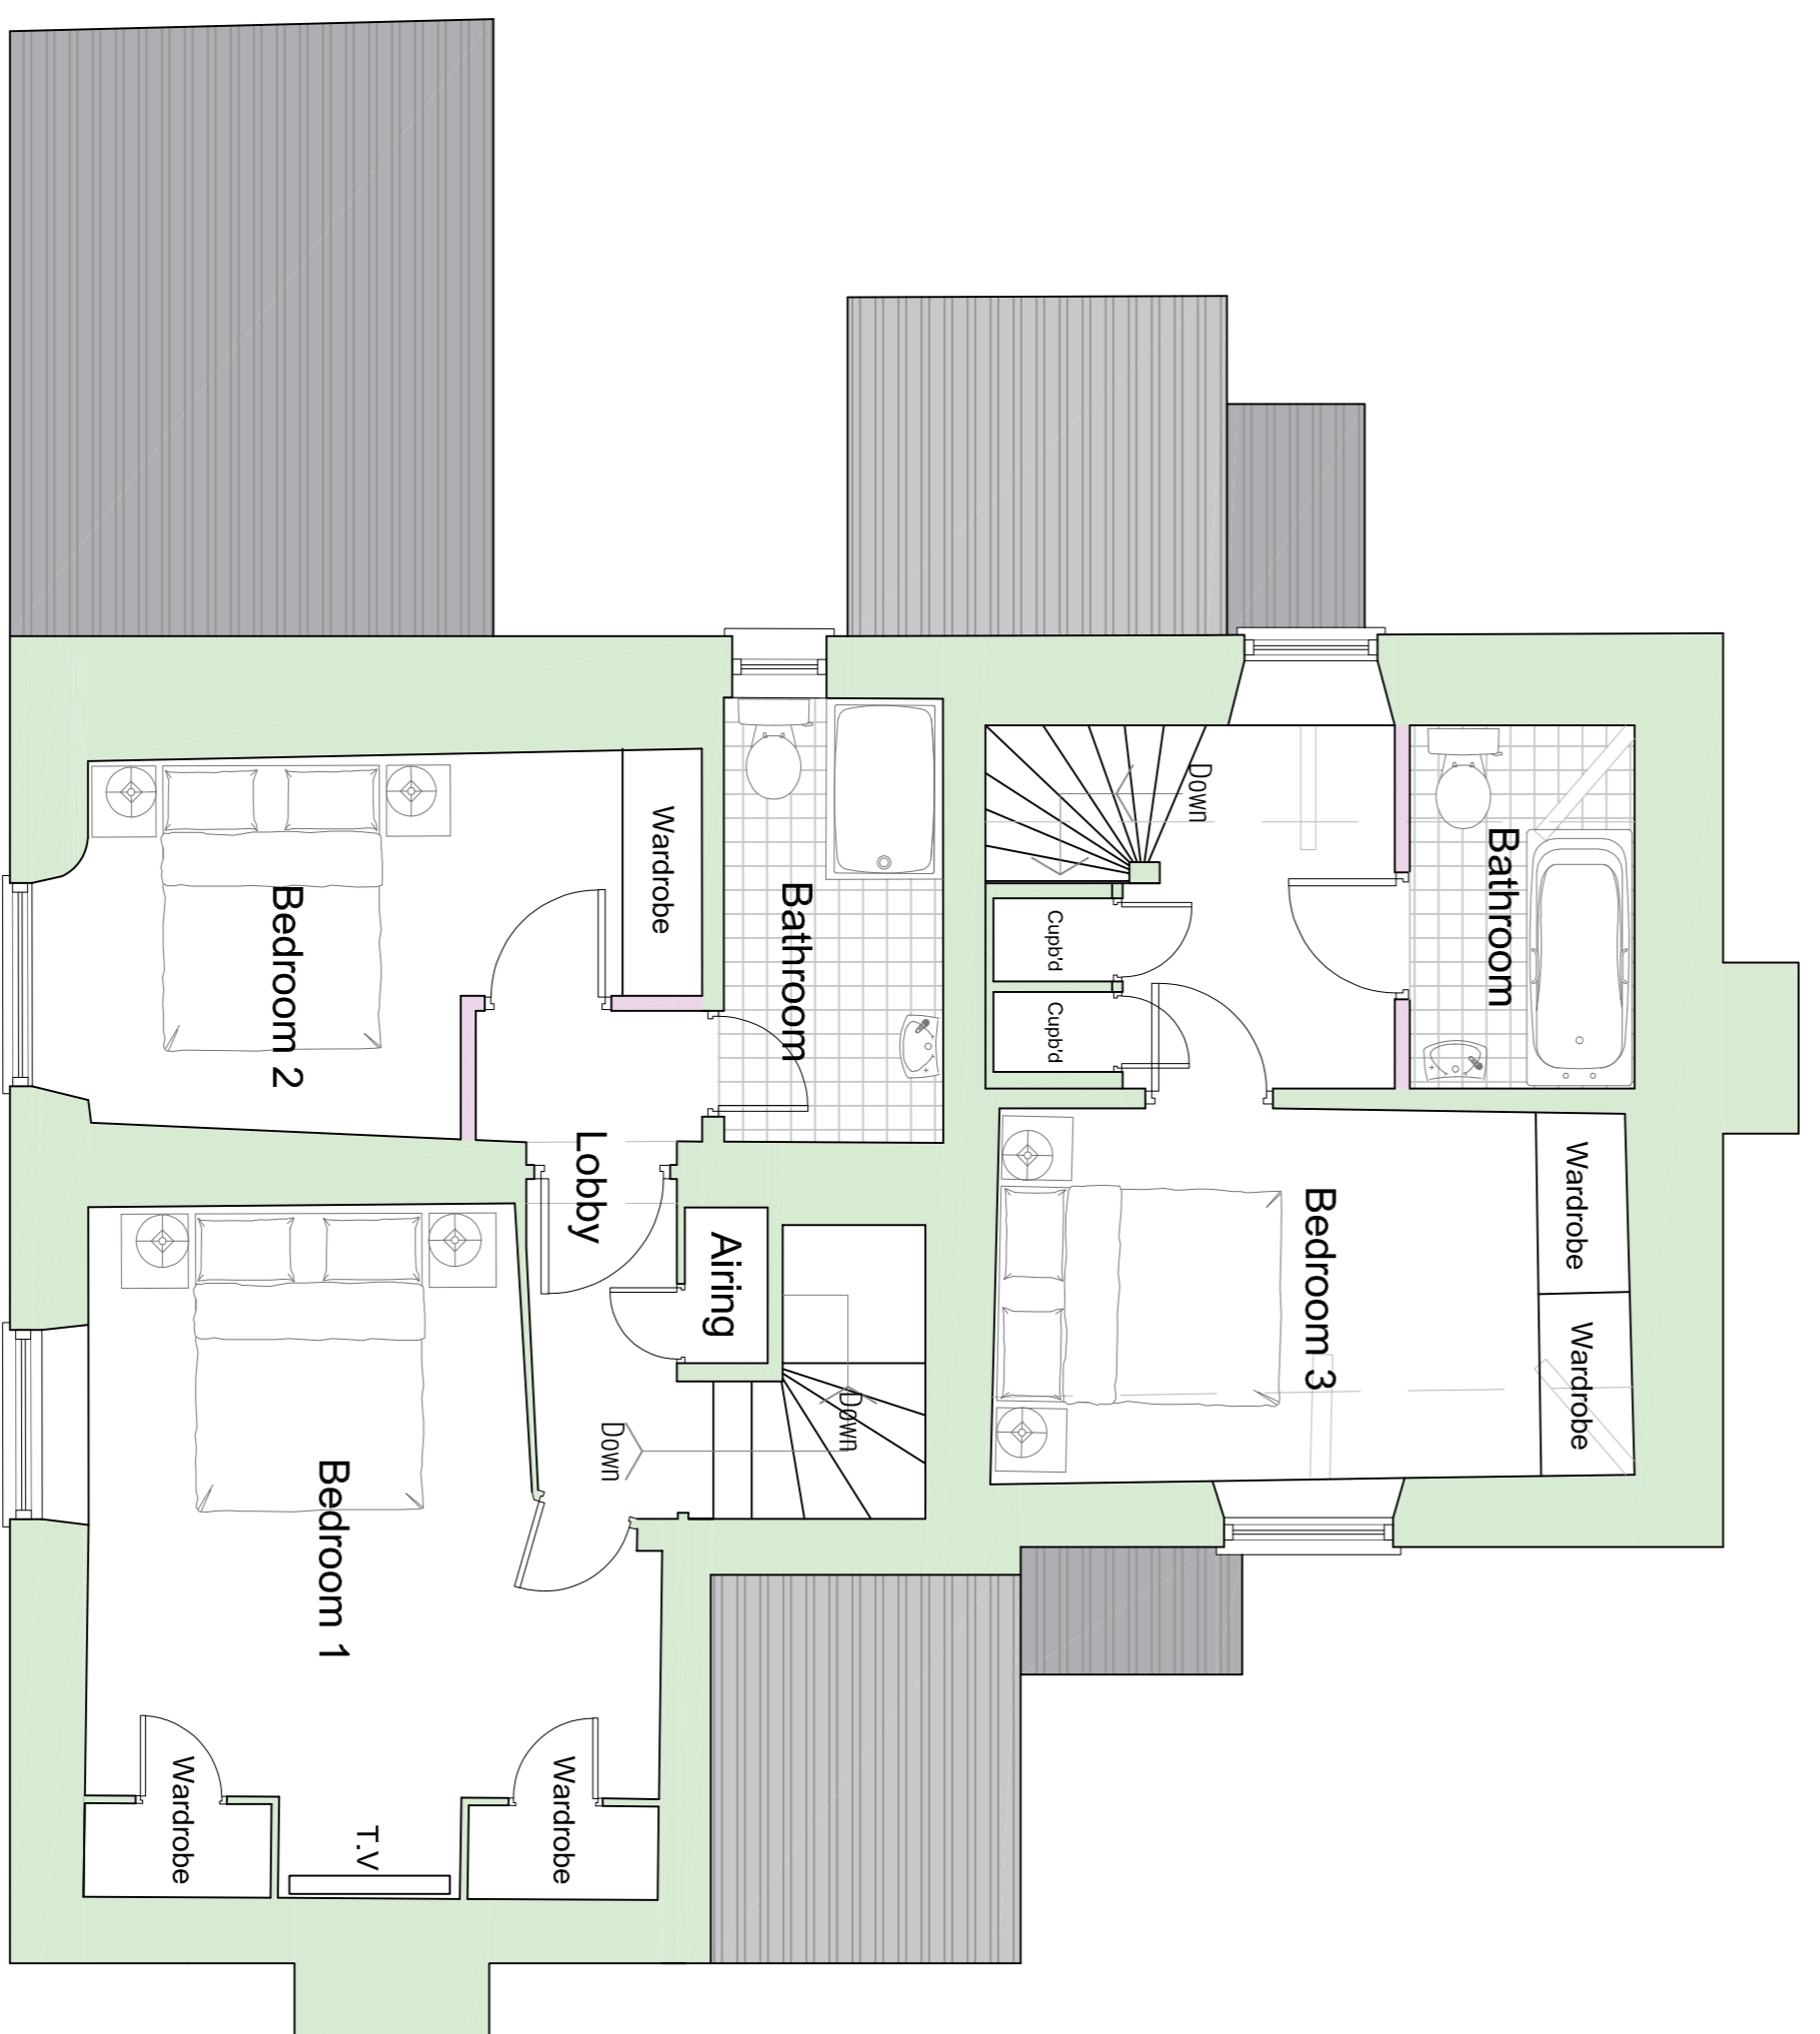

FIRST FLOOR PLAN 1:50

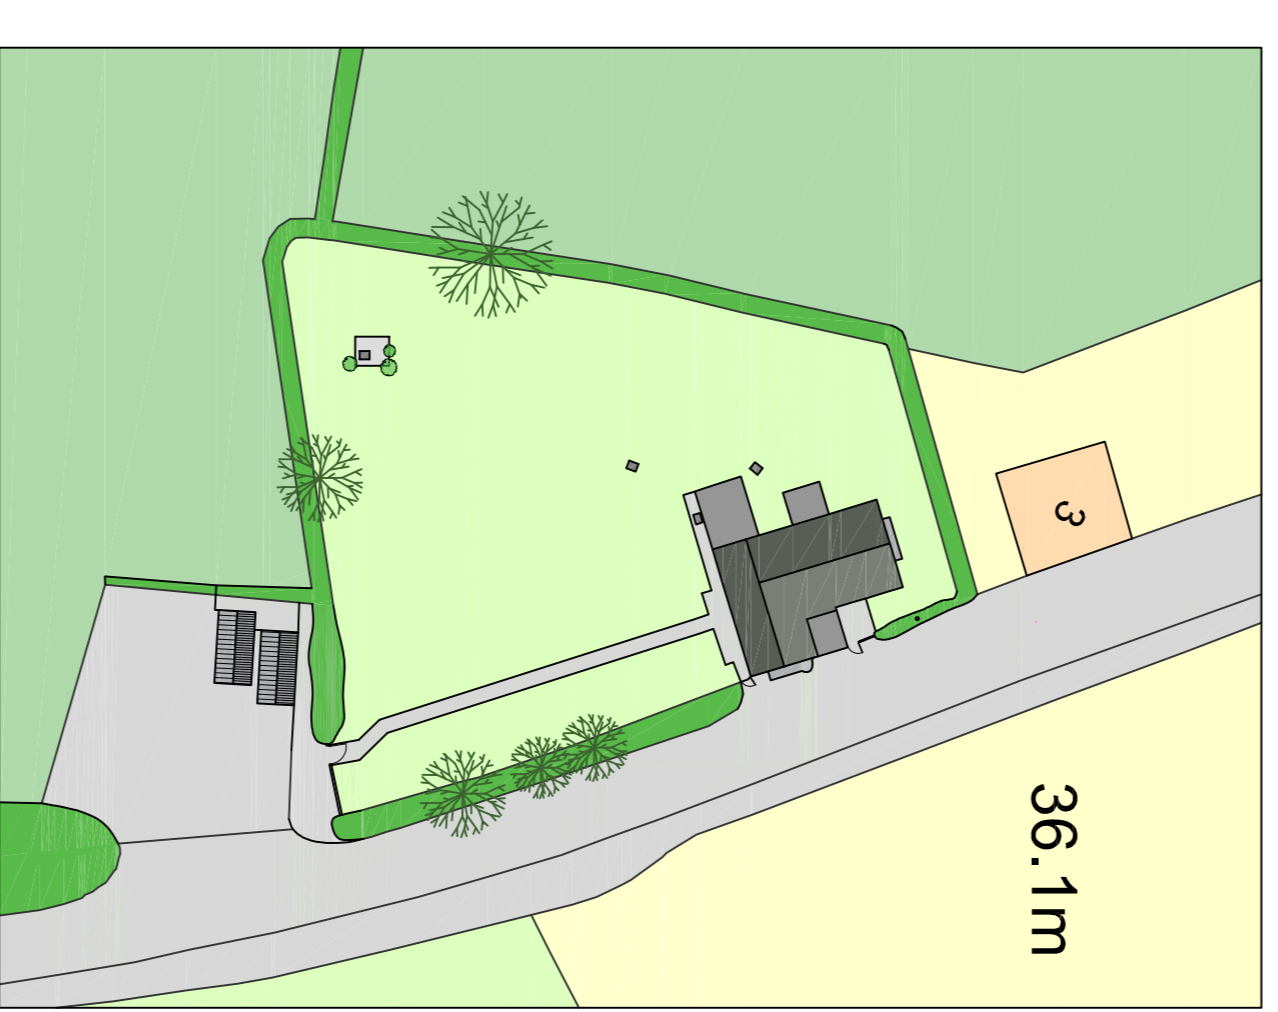


Site Plan 1:500

Rev A - Garages omitted



ARCHITECTURE FOR YOUR ENVIRONMENT
 project
 Cottage Renovation & Improvements
 1 & 2 Pynes Hill
 Upton Pyne
 Devon
 EX5 5ED
 General Arrangement
 As Proposed

client
 The Dowager, Countess of Iddesleigh

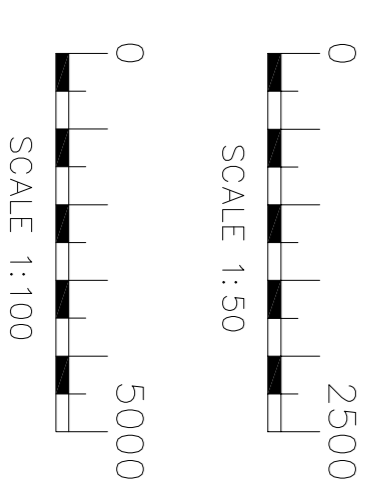

drawn	SJB
scale	As Shown @ A1
drg.no	D021 / 21 / 111A
date	May 2021
checked	BKT