




section A - A

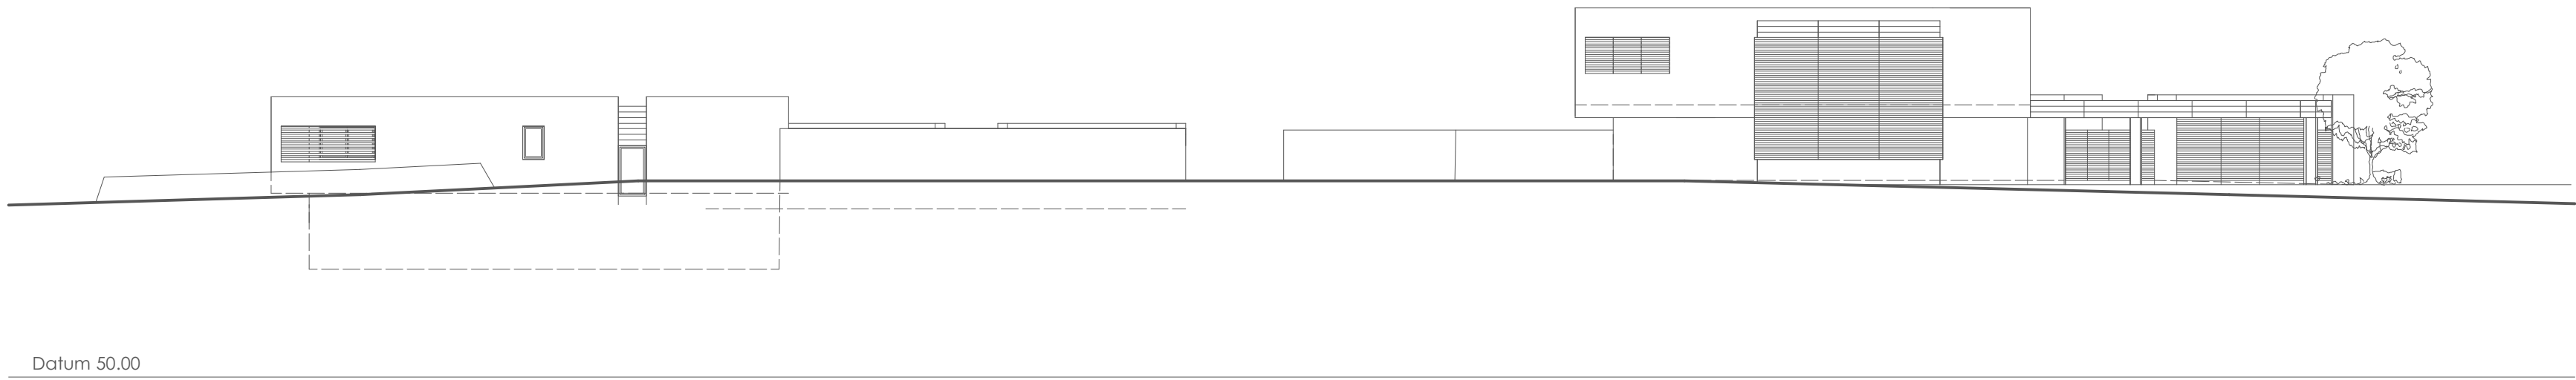

section B - B

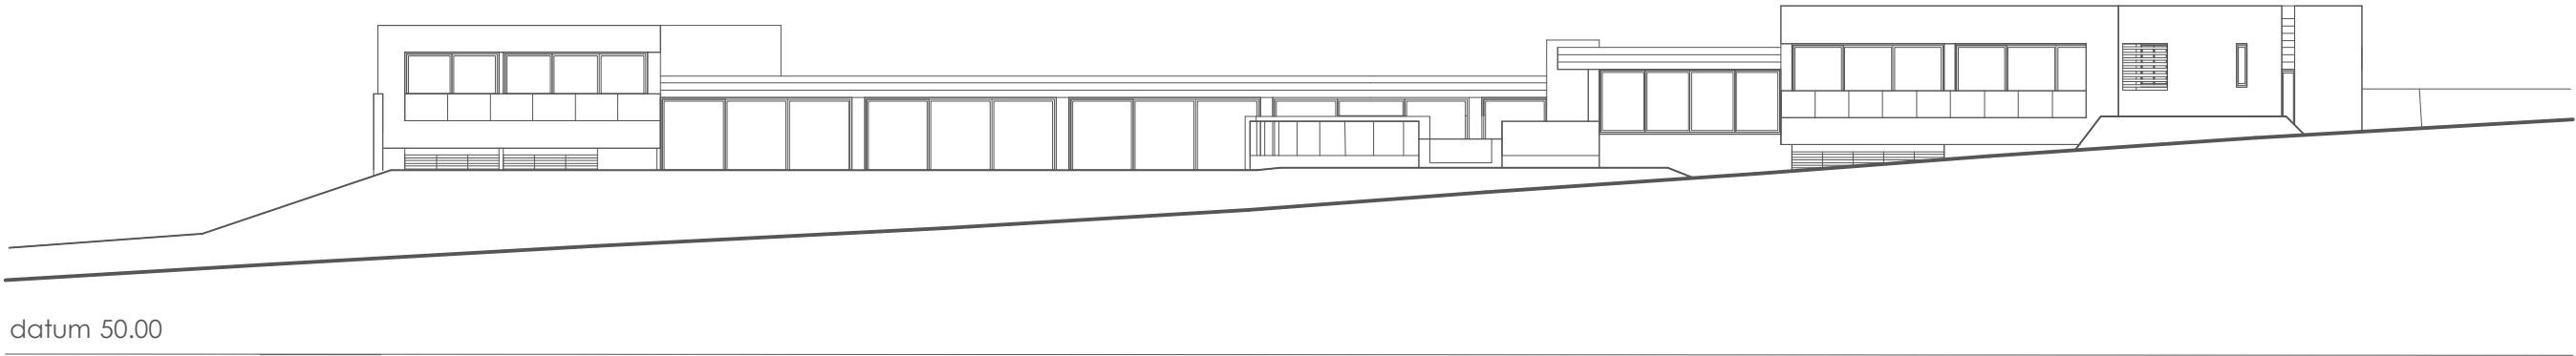

section C - C

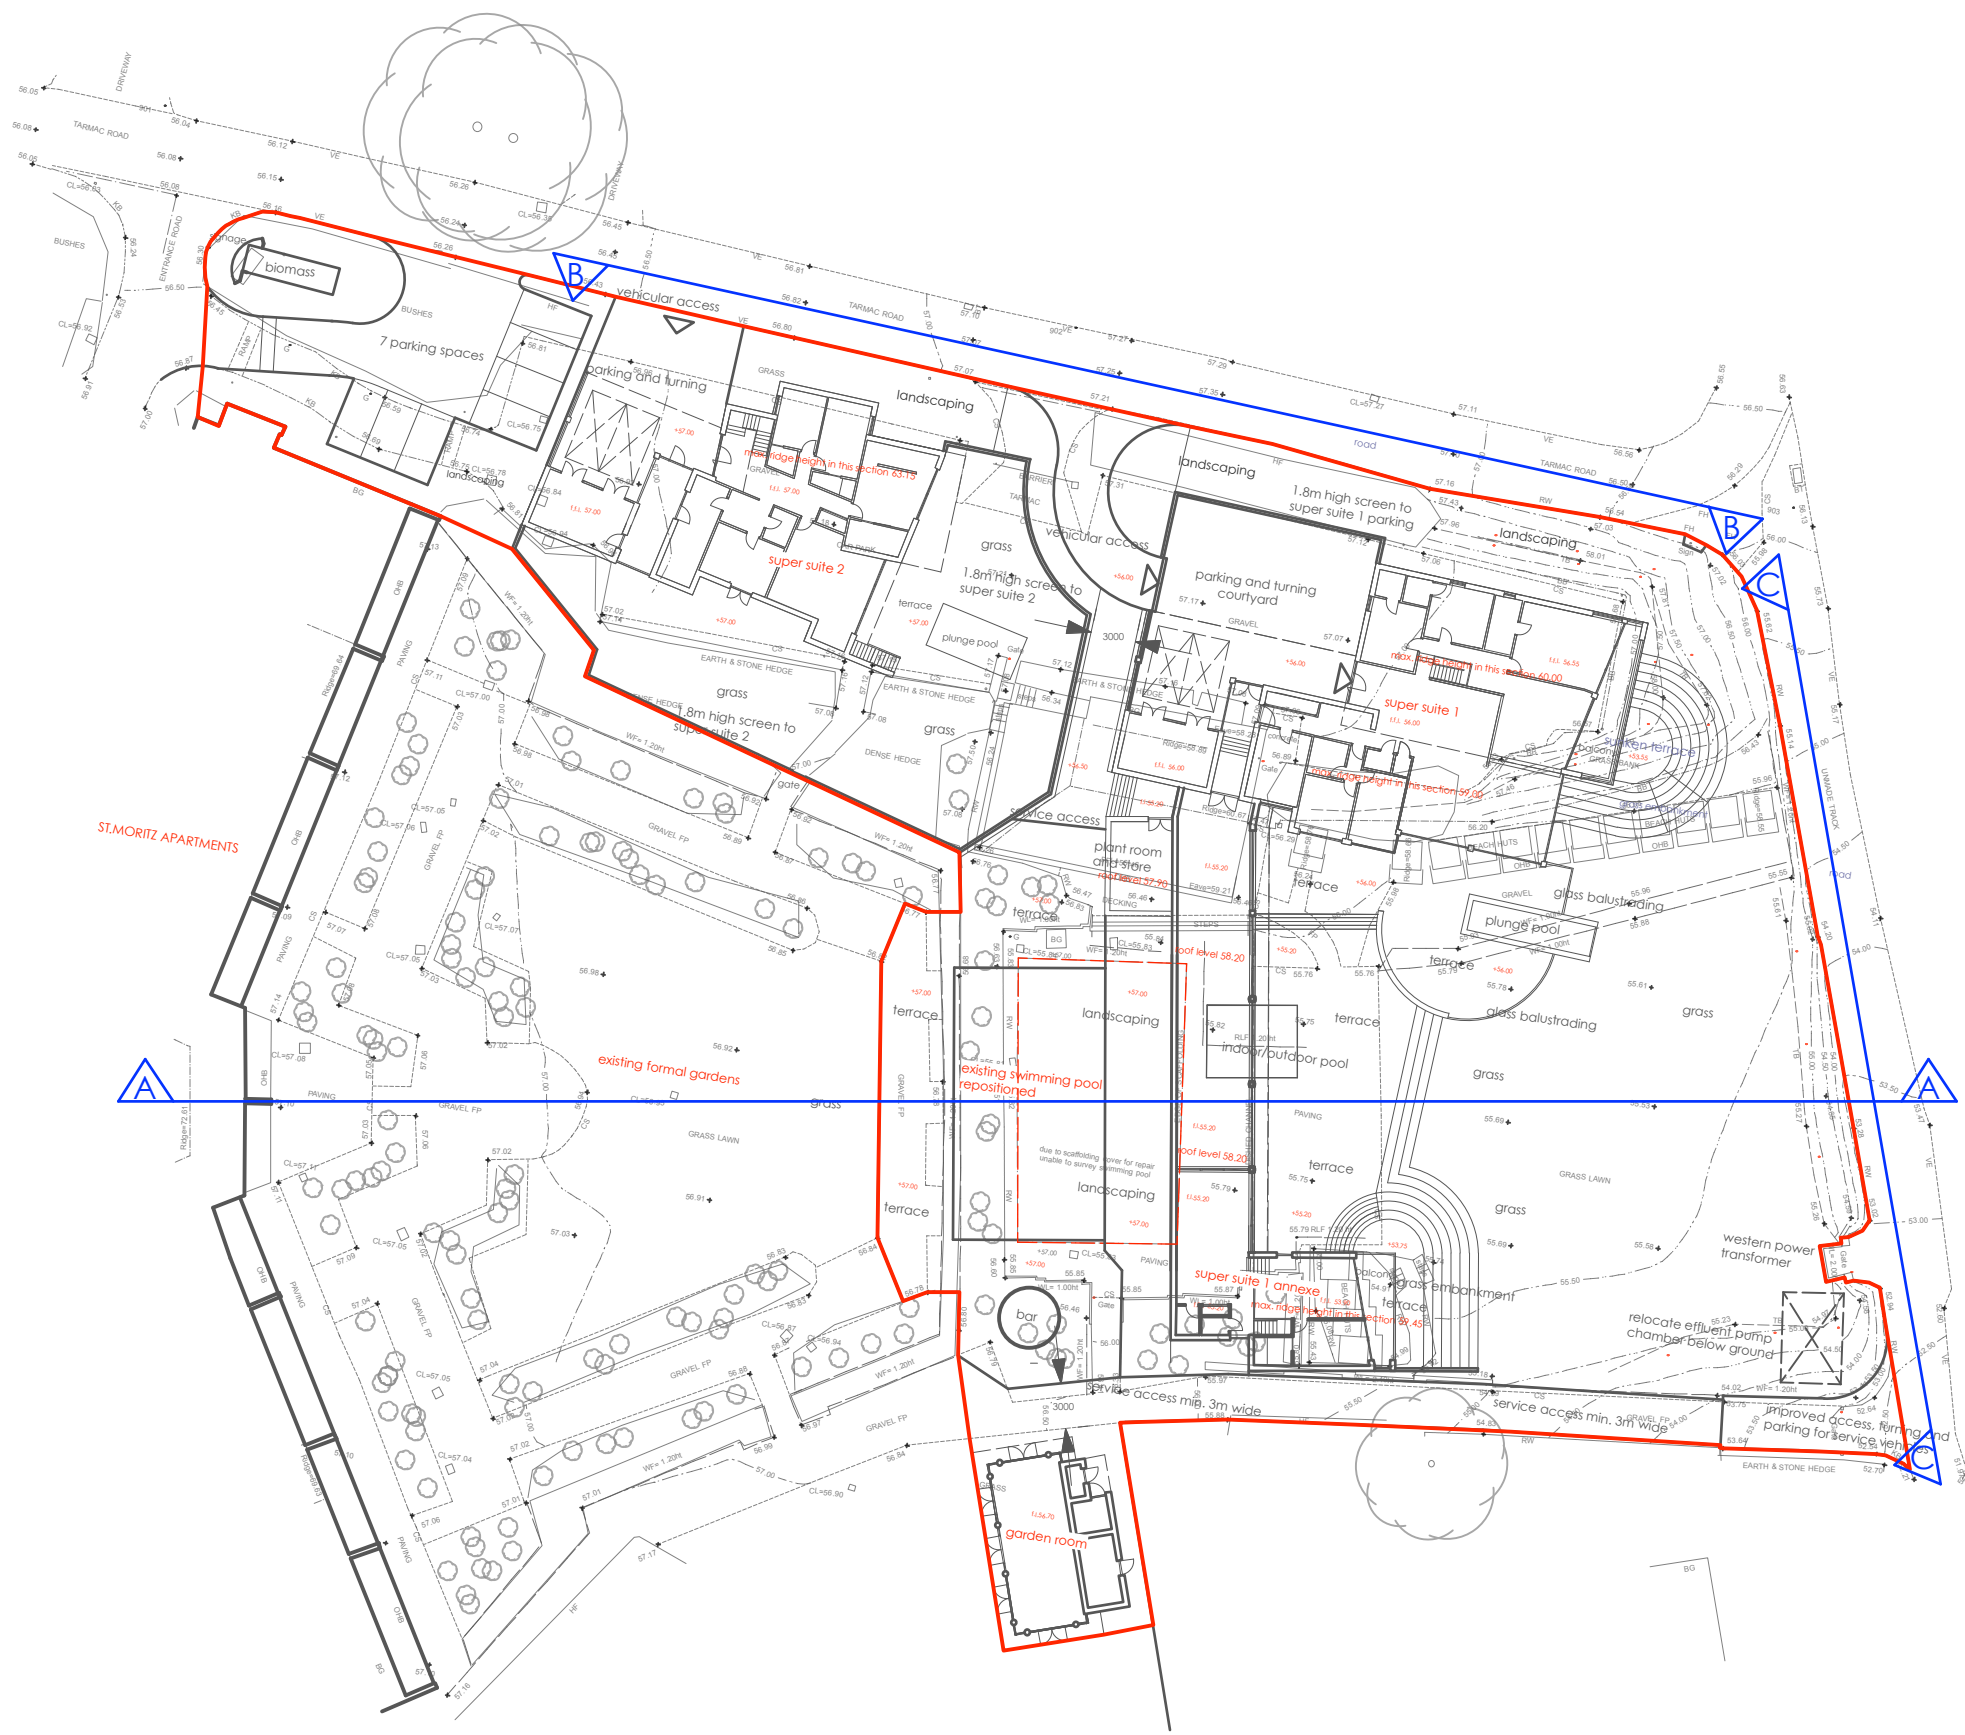

section lines plan. scale 1:500

This drawing is copyright. Contractors must check all dimensions on site prior to commencing work or ordering materials. Only figured dimensions are to be worked from. Discrepancies to be reported immediately to purl-design. This drawing is not for construction purposes unless stated

Purl Design Architecture LTD is a Limited company registered in England and Wales with number 09182260. Registered office: The Mill, Prideaux Road, St.Blazey, Cornwall PL24 2SR

REDEVELOPMENT AT THE
ST. MORITZ HOTEL, TREBETHERICK
TO PROVIDE LUXURY
HOLIDAY ACCOMMODATION

SITE ELEVATIONS AND SECTIONS

Scale 1:200@A1	Drawn by P.HUME	Date 01.21
Drawing no. PD450.219	Rev. no.	Purpose not for construction

**PURL DESIGN**
ARCHITECTURE LTD
The Mill, Prideaux Road, St.Blazey, Cornwall, PL24 2SR.
Tel no. 01726 812212 www.purl-design.com