



EXISTING SECTION A-A



PROPOSED SECTION A-A

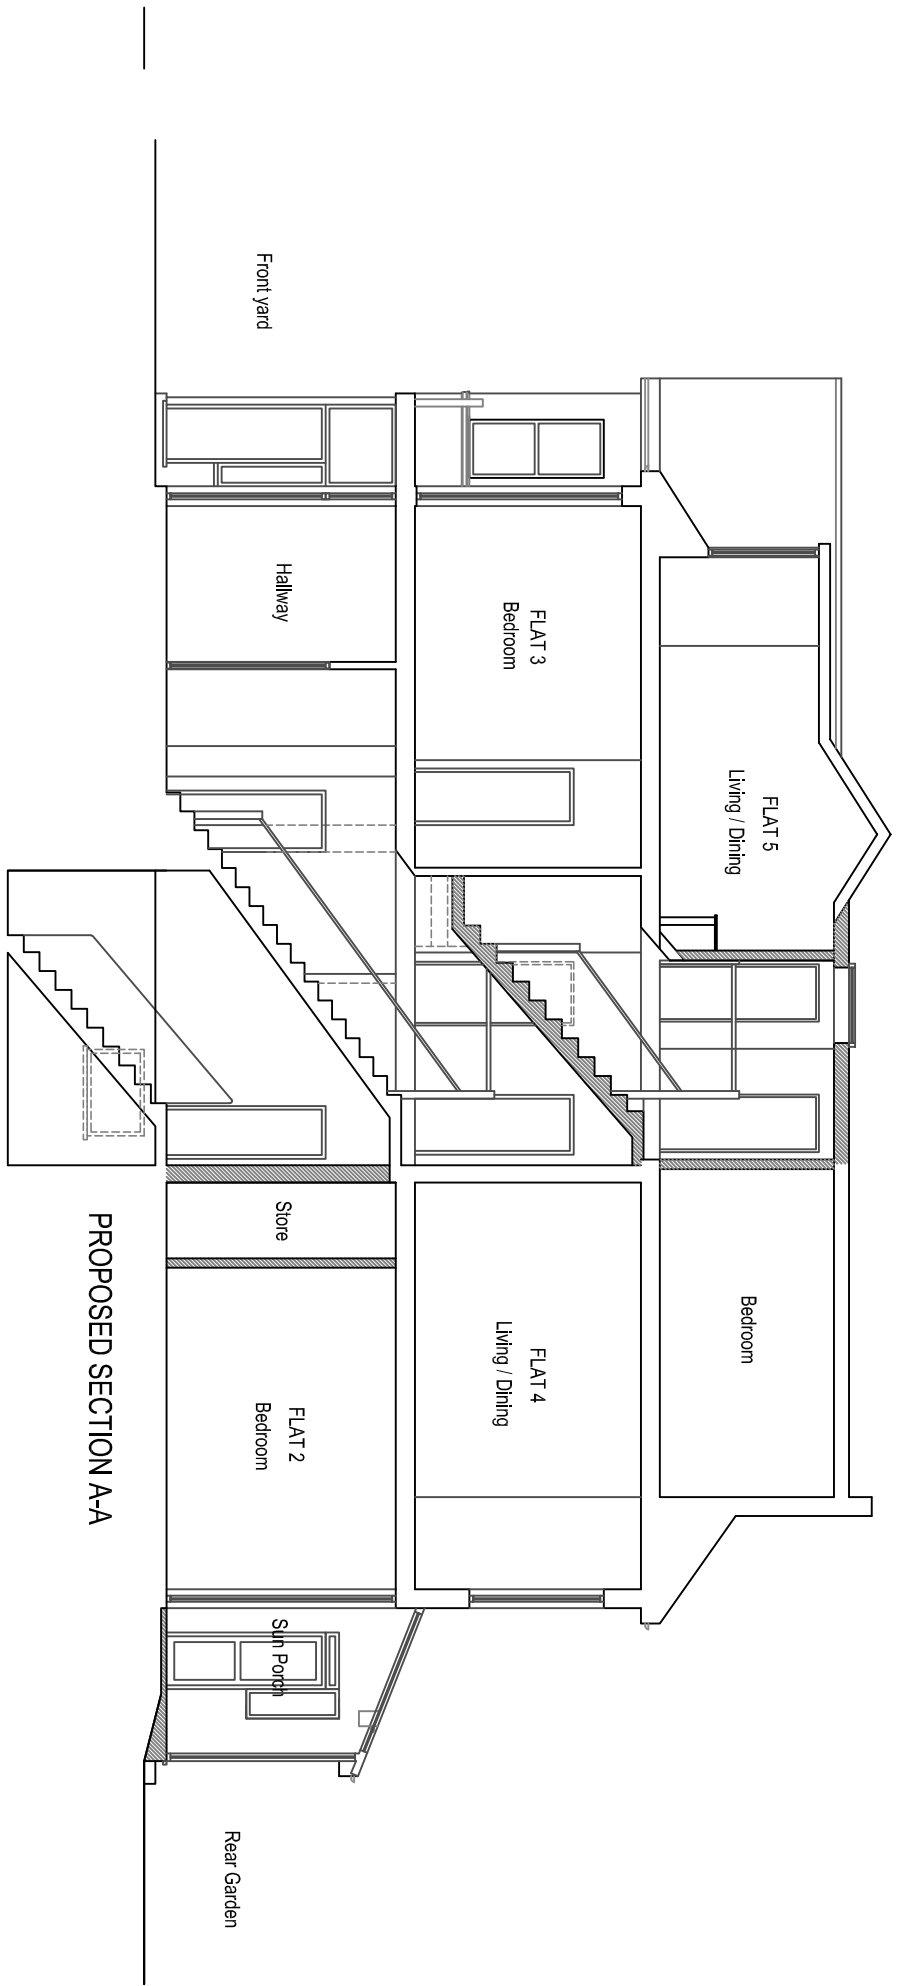

<b>Project</b> Proposed Rear Infill Extension, Sun Porch, Second Floor Rear Roof Dormer Extension & Internal Alterations At 36 Pembroke Avenue, Hove, BN3 5DB	<b>Sheet Title</b> Existing & Proposed Section A-A	<b>Notes</b>  Do not scale these drawings. Any discrepancies noted are to be reported to RIBO Associates Ltd immediately	<b>Drawn by</b> RB	 <b>RIBO ASSOCIATES LTD</b> Architectural Consultants Suite 129, Challenge House, 616 Mitcham Road Croydon, Surrey, CR0 3AA Tel: 020 8617 9182 / 020 8683 6463 E: ribo.arch@gmail.com	<b>Drawing No.</b> <b>10B</b>
	<b>Revisions</b>		<b>Scale</b> 1:100 @ A3		<b>Date</b> August 2021
			<b>Job No.</b> 36PA/P2		
					of