


Land at Jays Meadow, Callow Hill - Plan ref: DY149XW/ER/CB Location 2  
Outline (all matters reserved except for access)

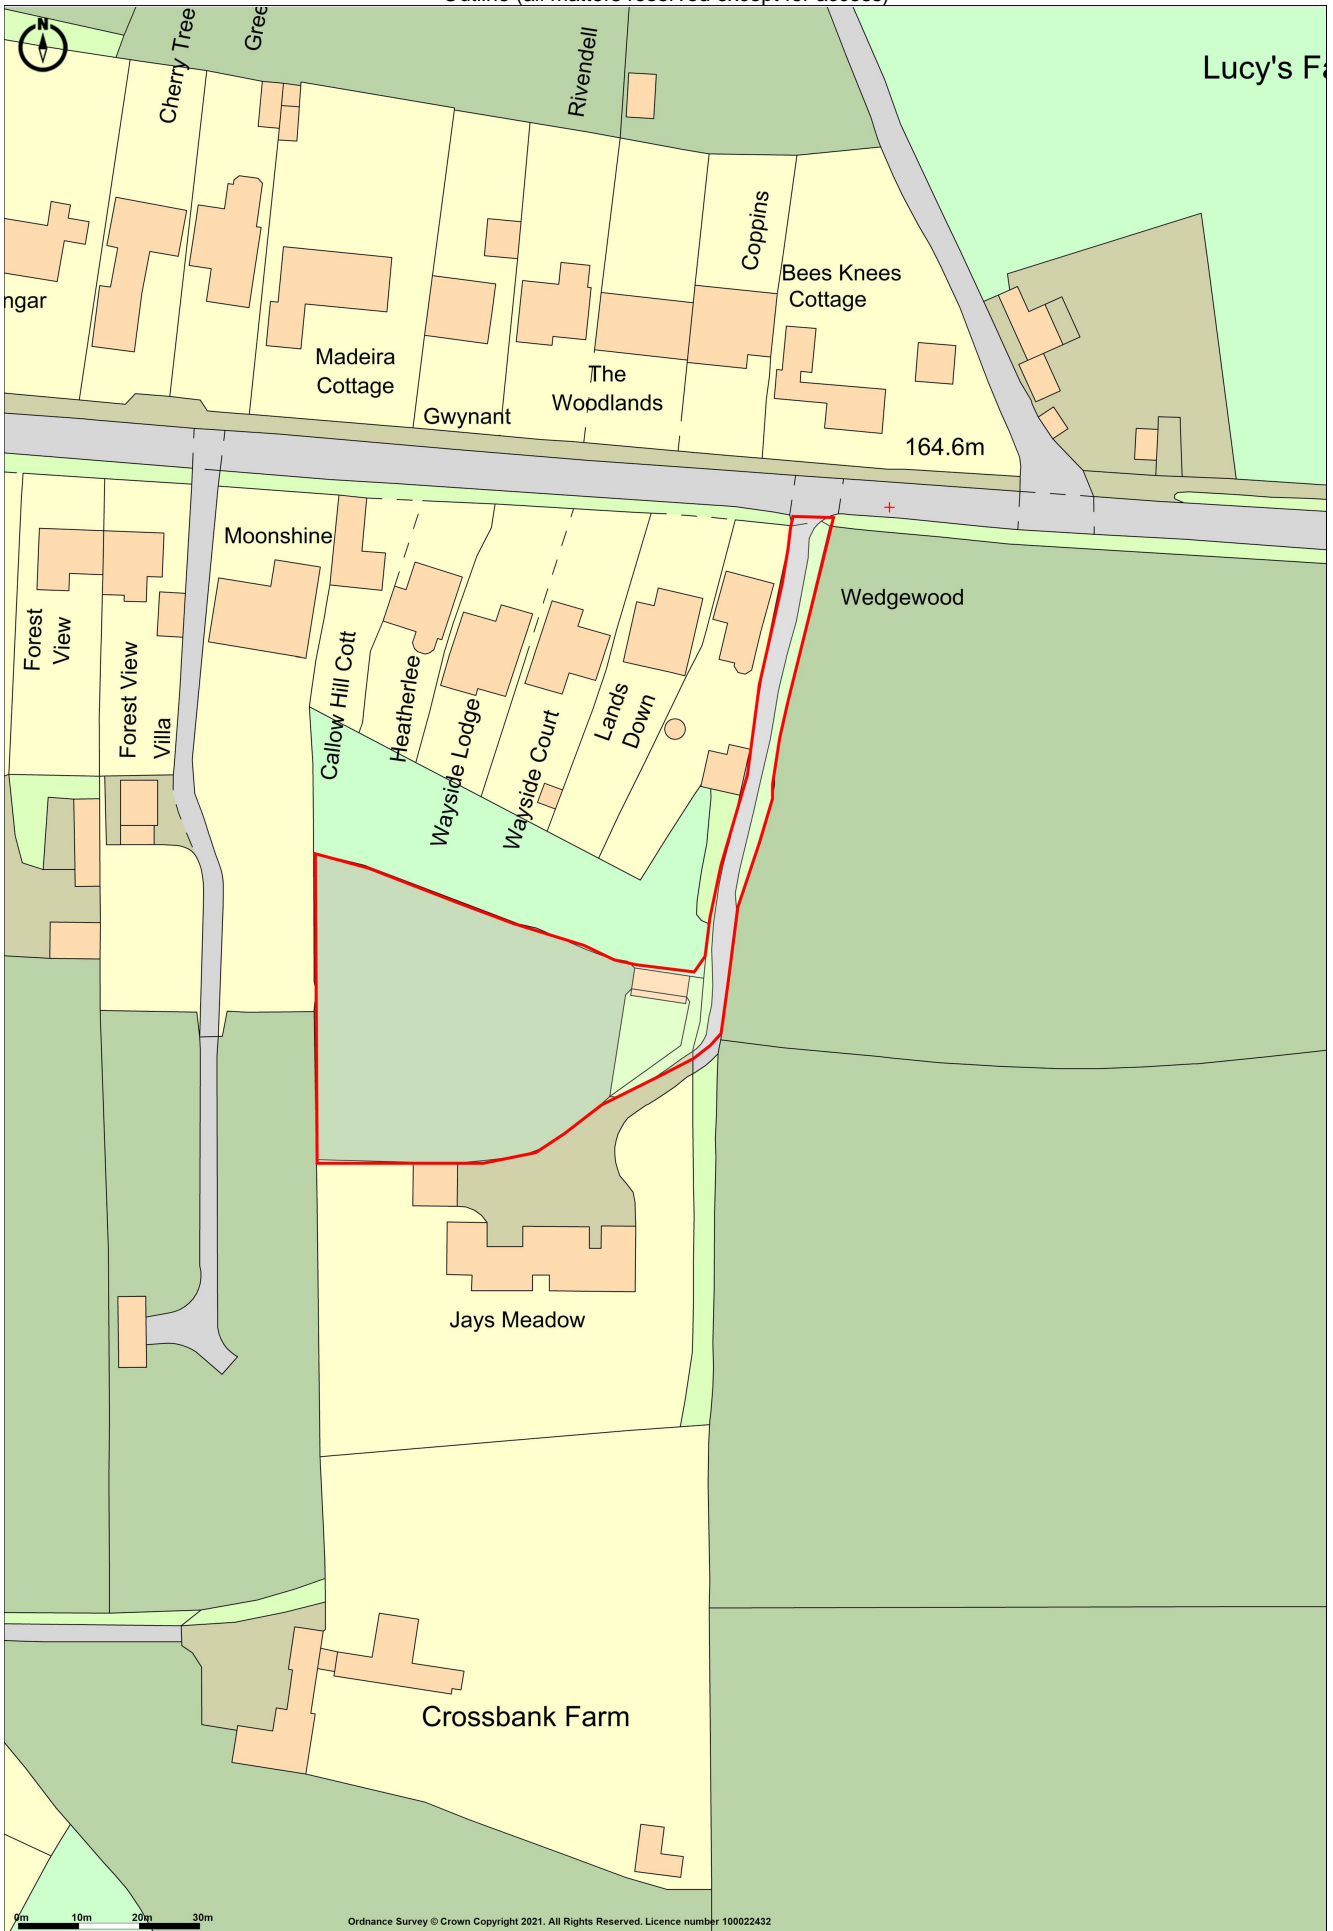

Lucy's F

0m 10m 20m 30m

Ordnance Survey © Crown Copyright 2021. All Rights Reserved. Licence number 100022432