



All dimensions are to be checked on site and the Architect is to be notified of any discrepancies prior to commencement.
Do not scale. If an accurate dimension is required, please contact the Architect

Notes		
No.	XXX	Description: XXX
SITE LAYOUT PROVIDED BY TRUST		

- Trust Demise
- Extent of Application

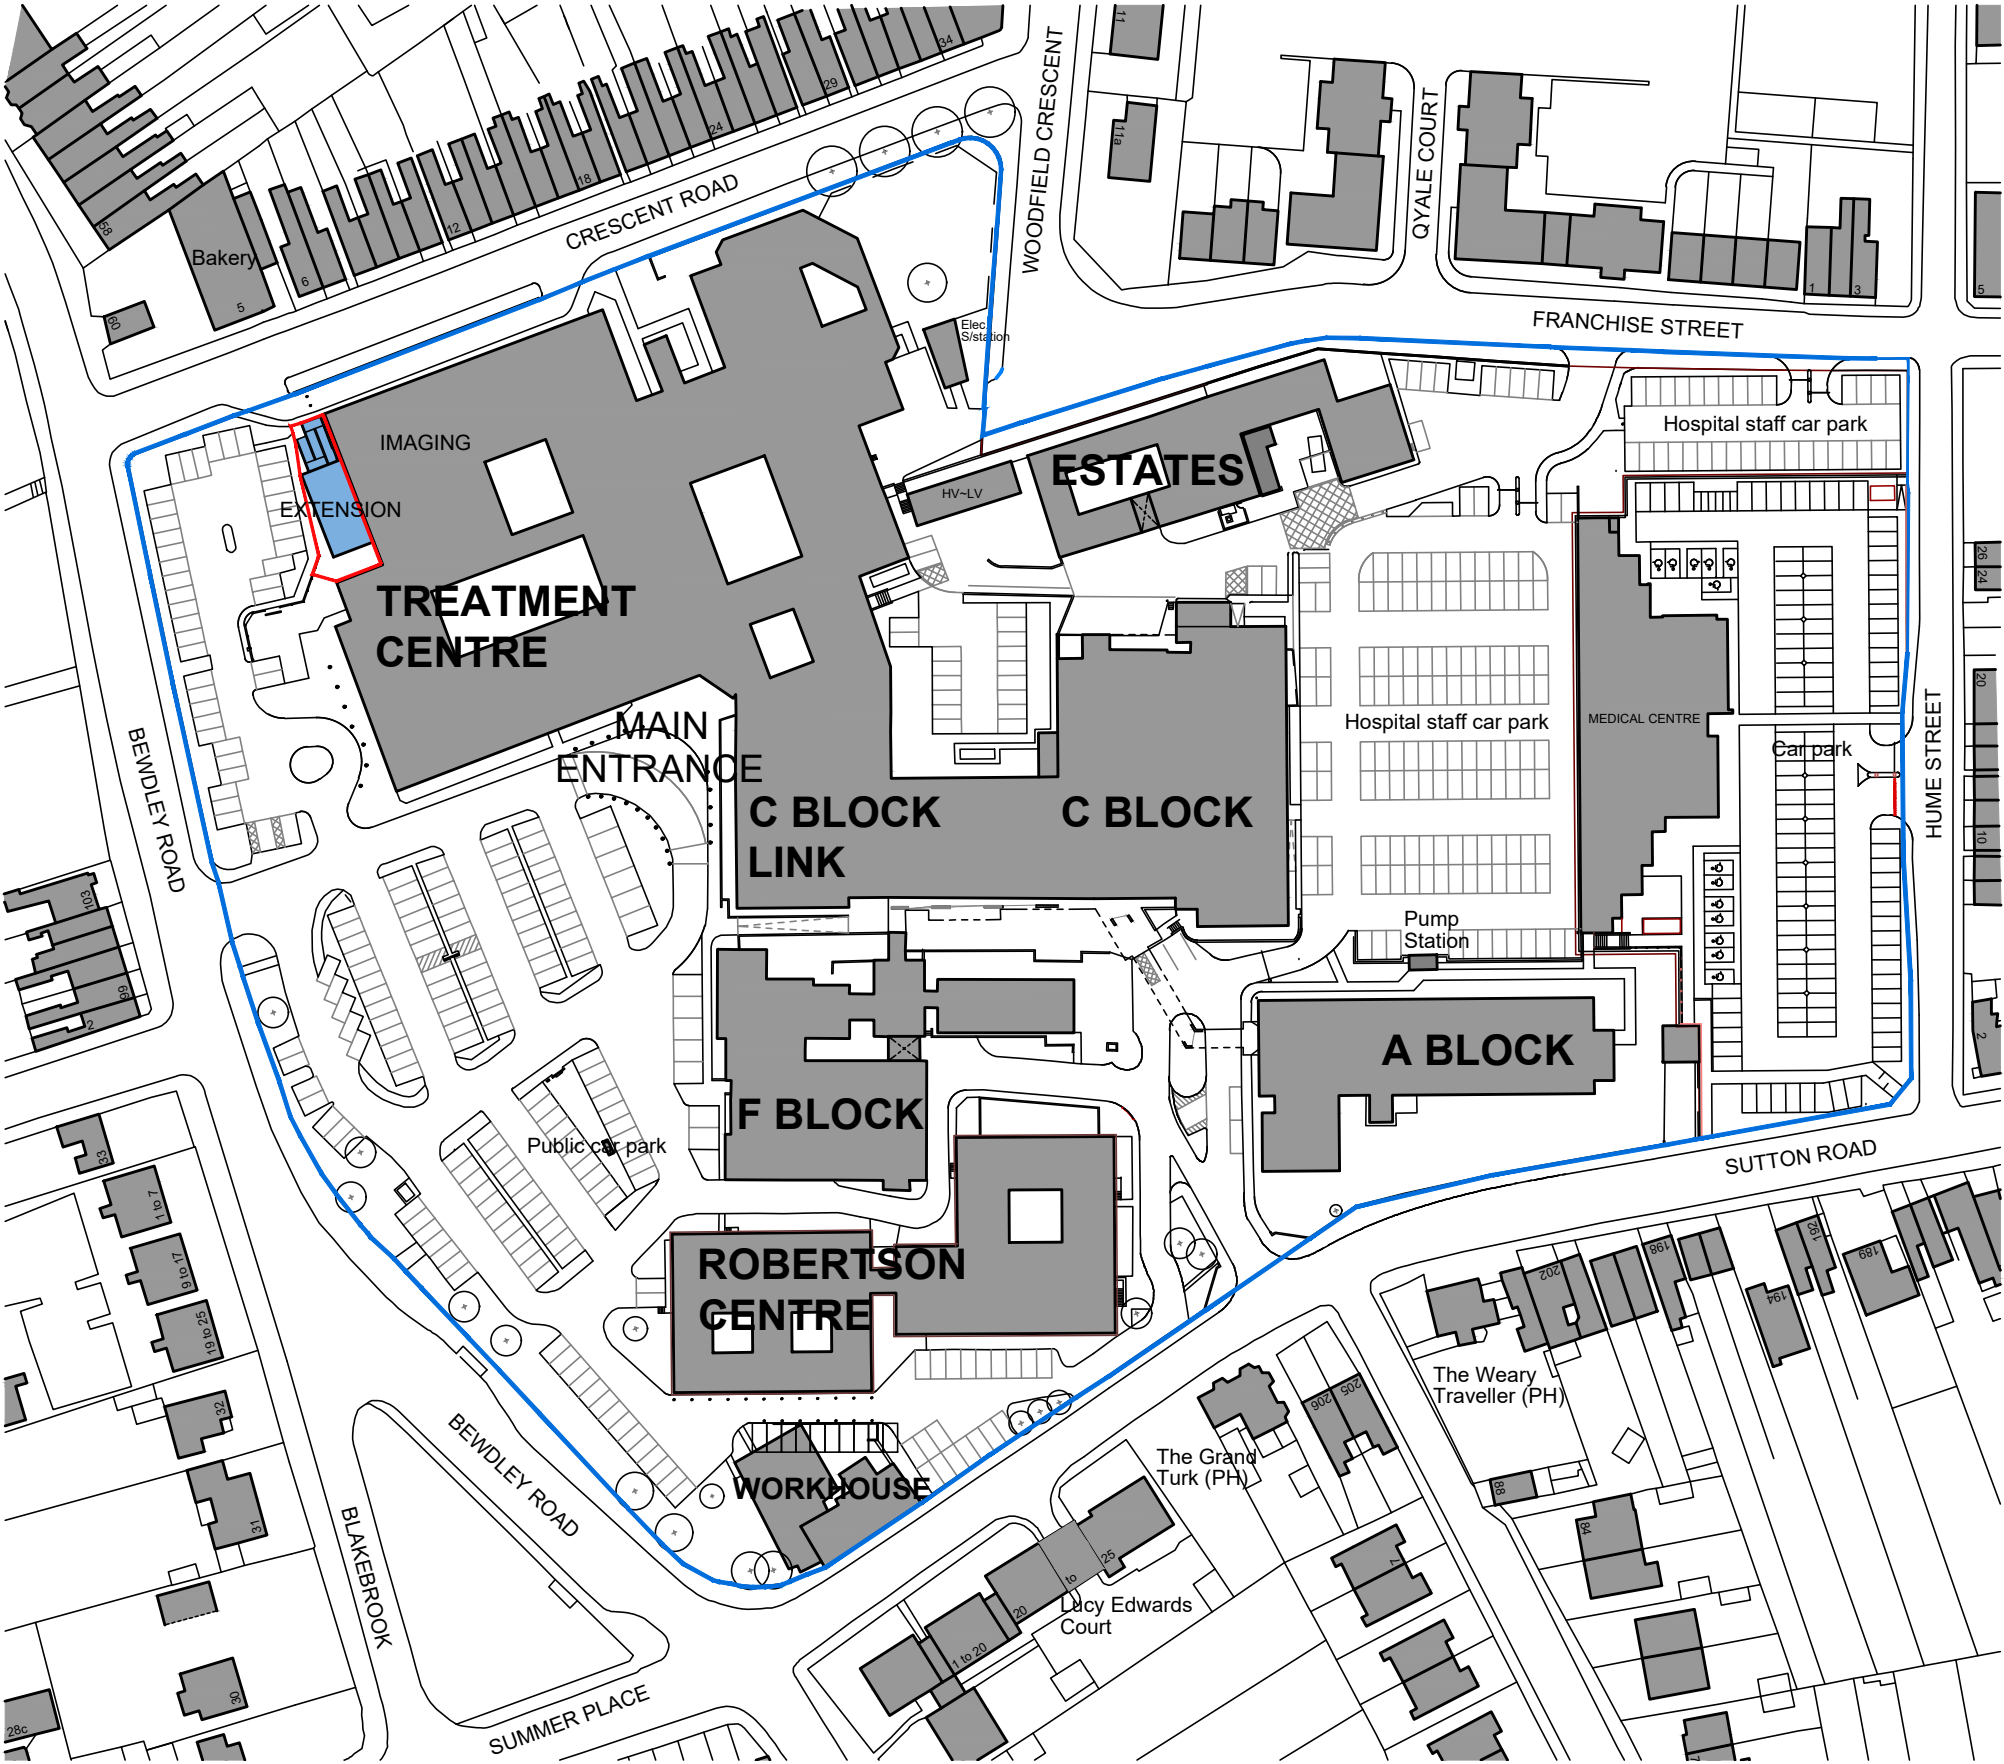

1:50 = 2.5m 1:100 = 5m 1:200 = 10m
1:500 = 25m 1:1250 = 62.5m 1:2500 = 125m

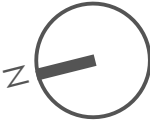

P1	23.08.2021	First Issue
Revision	Date	Description

Client
WORCESTERSHIRE ACUTE HOSPITALS
Project
CLINICAL DIAGNOSTICS HUB
Location
KIDDERMINSTER HOSPITAL
Drawing Title
LOCATION PLAN

Drawing No.
(10)001

Revision
P1



Pinnegar Hayward Design
33a Powell Street
Birmingham
B1 3DH
Tel: 0121 236 7009
Email: design@p-h-d.co.uk
Web: www.p-h-d.co.uk

Project Number 2869	Scale 1:1250	Date AUG 21	Drawn JT	Checked JH	Stage PLANNING	Sheet Number 2869_PHD_X_XX_DR_A_(10)001
------------------------	-----------------	----------------	-------------	---------------	-------------------	--