




WG02 Typical Casement Window Elevation
1:10

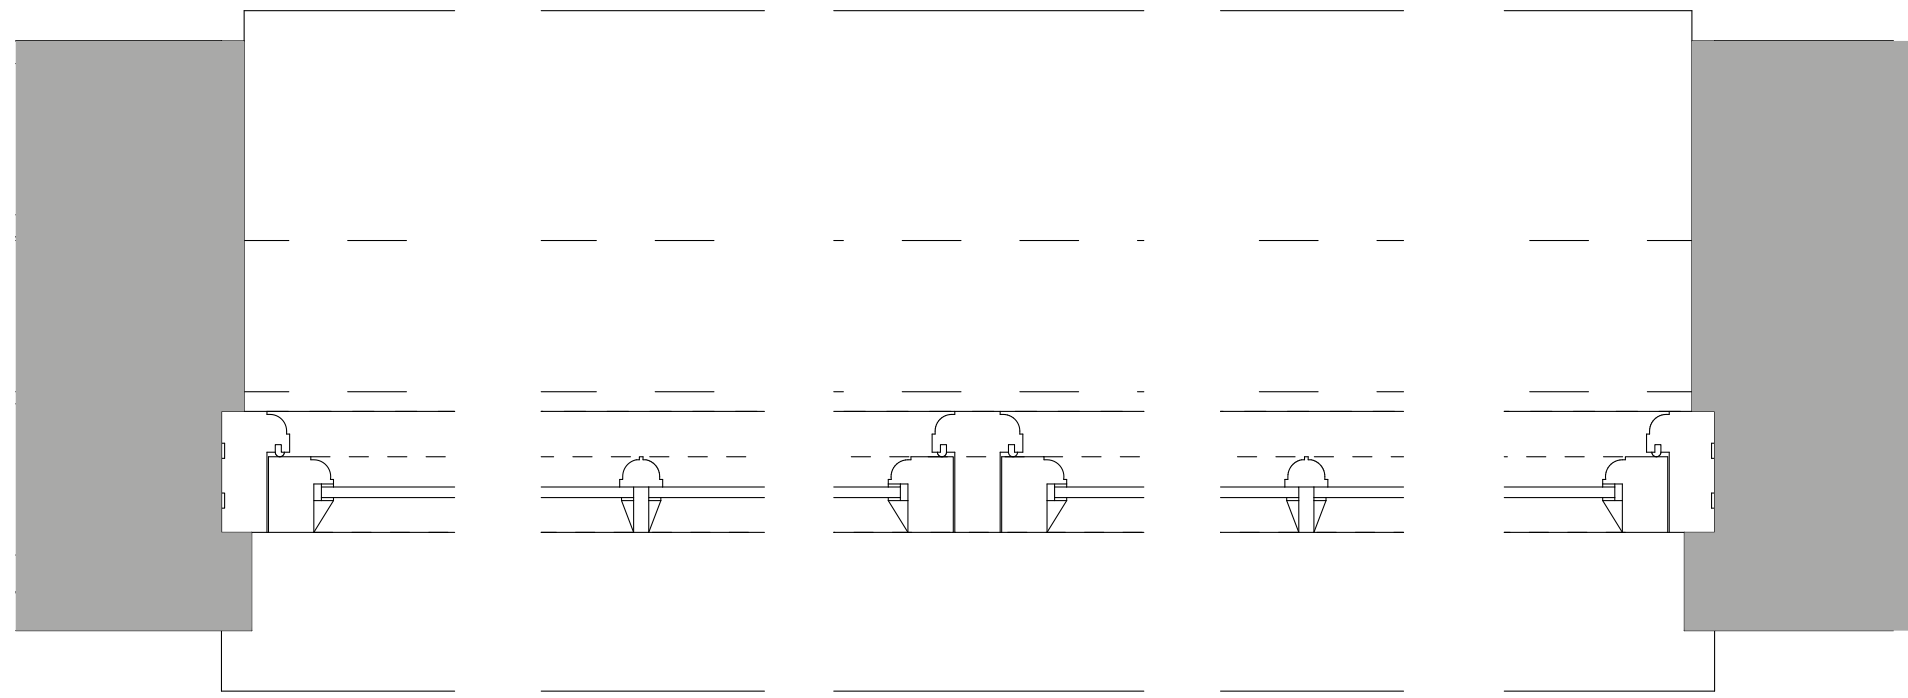


Section 1-1 Typical Casement Window
1:5

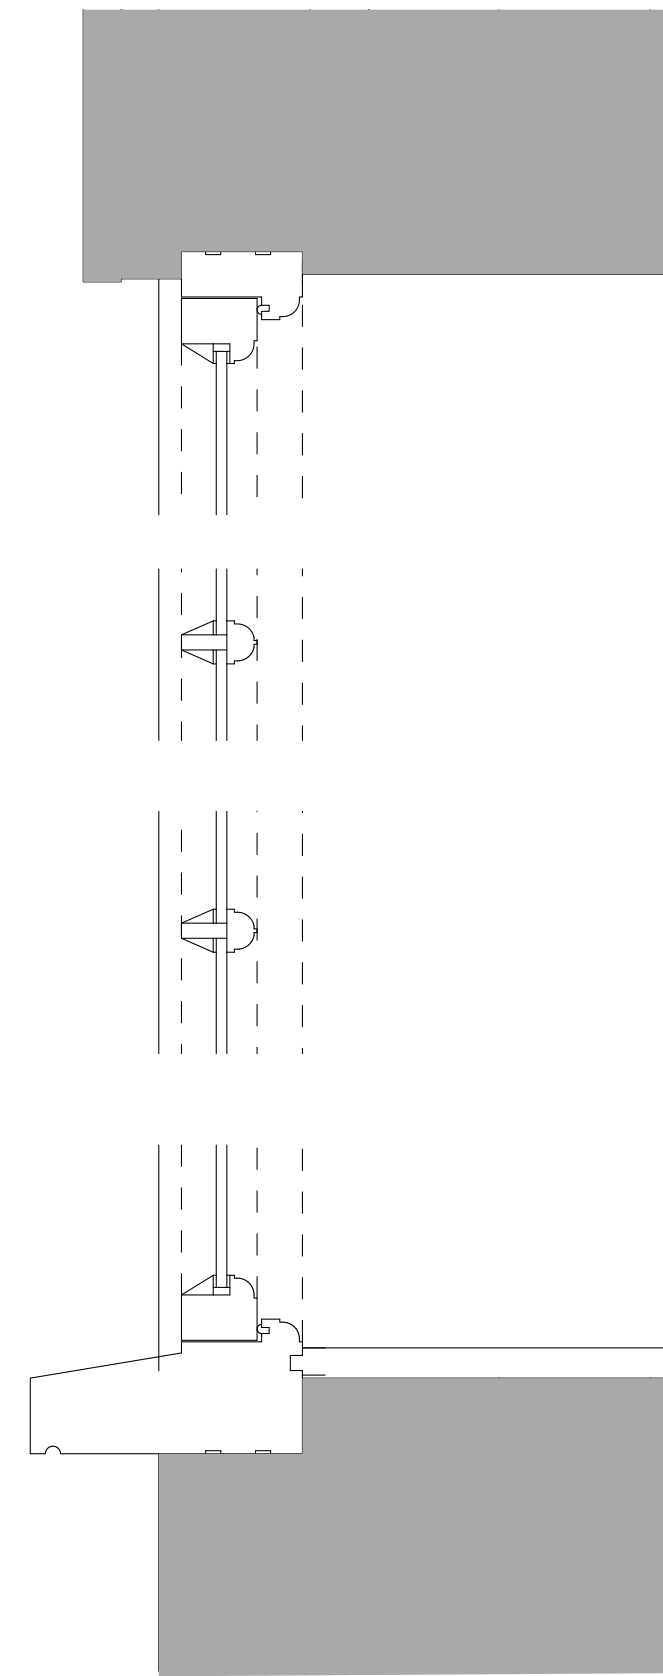


Section A-A Typical Casement Window
1:5

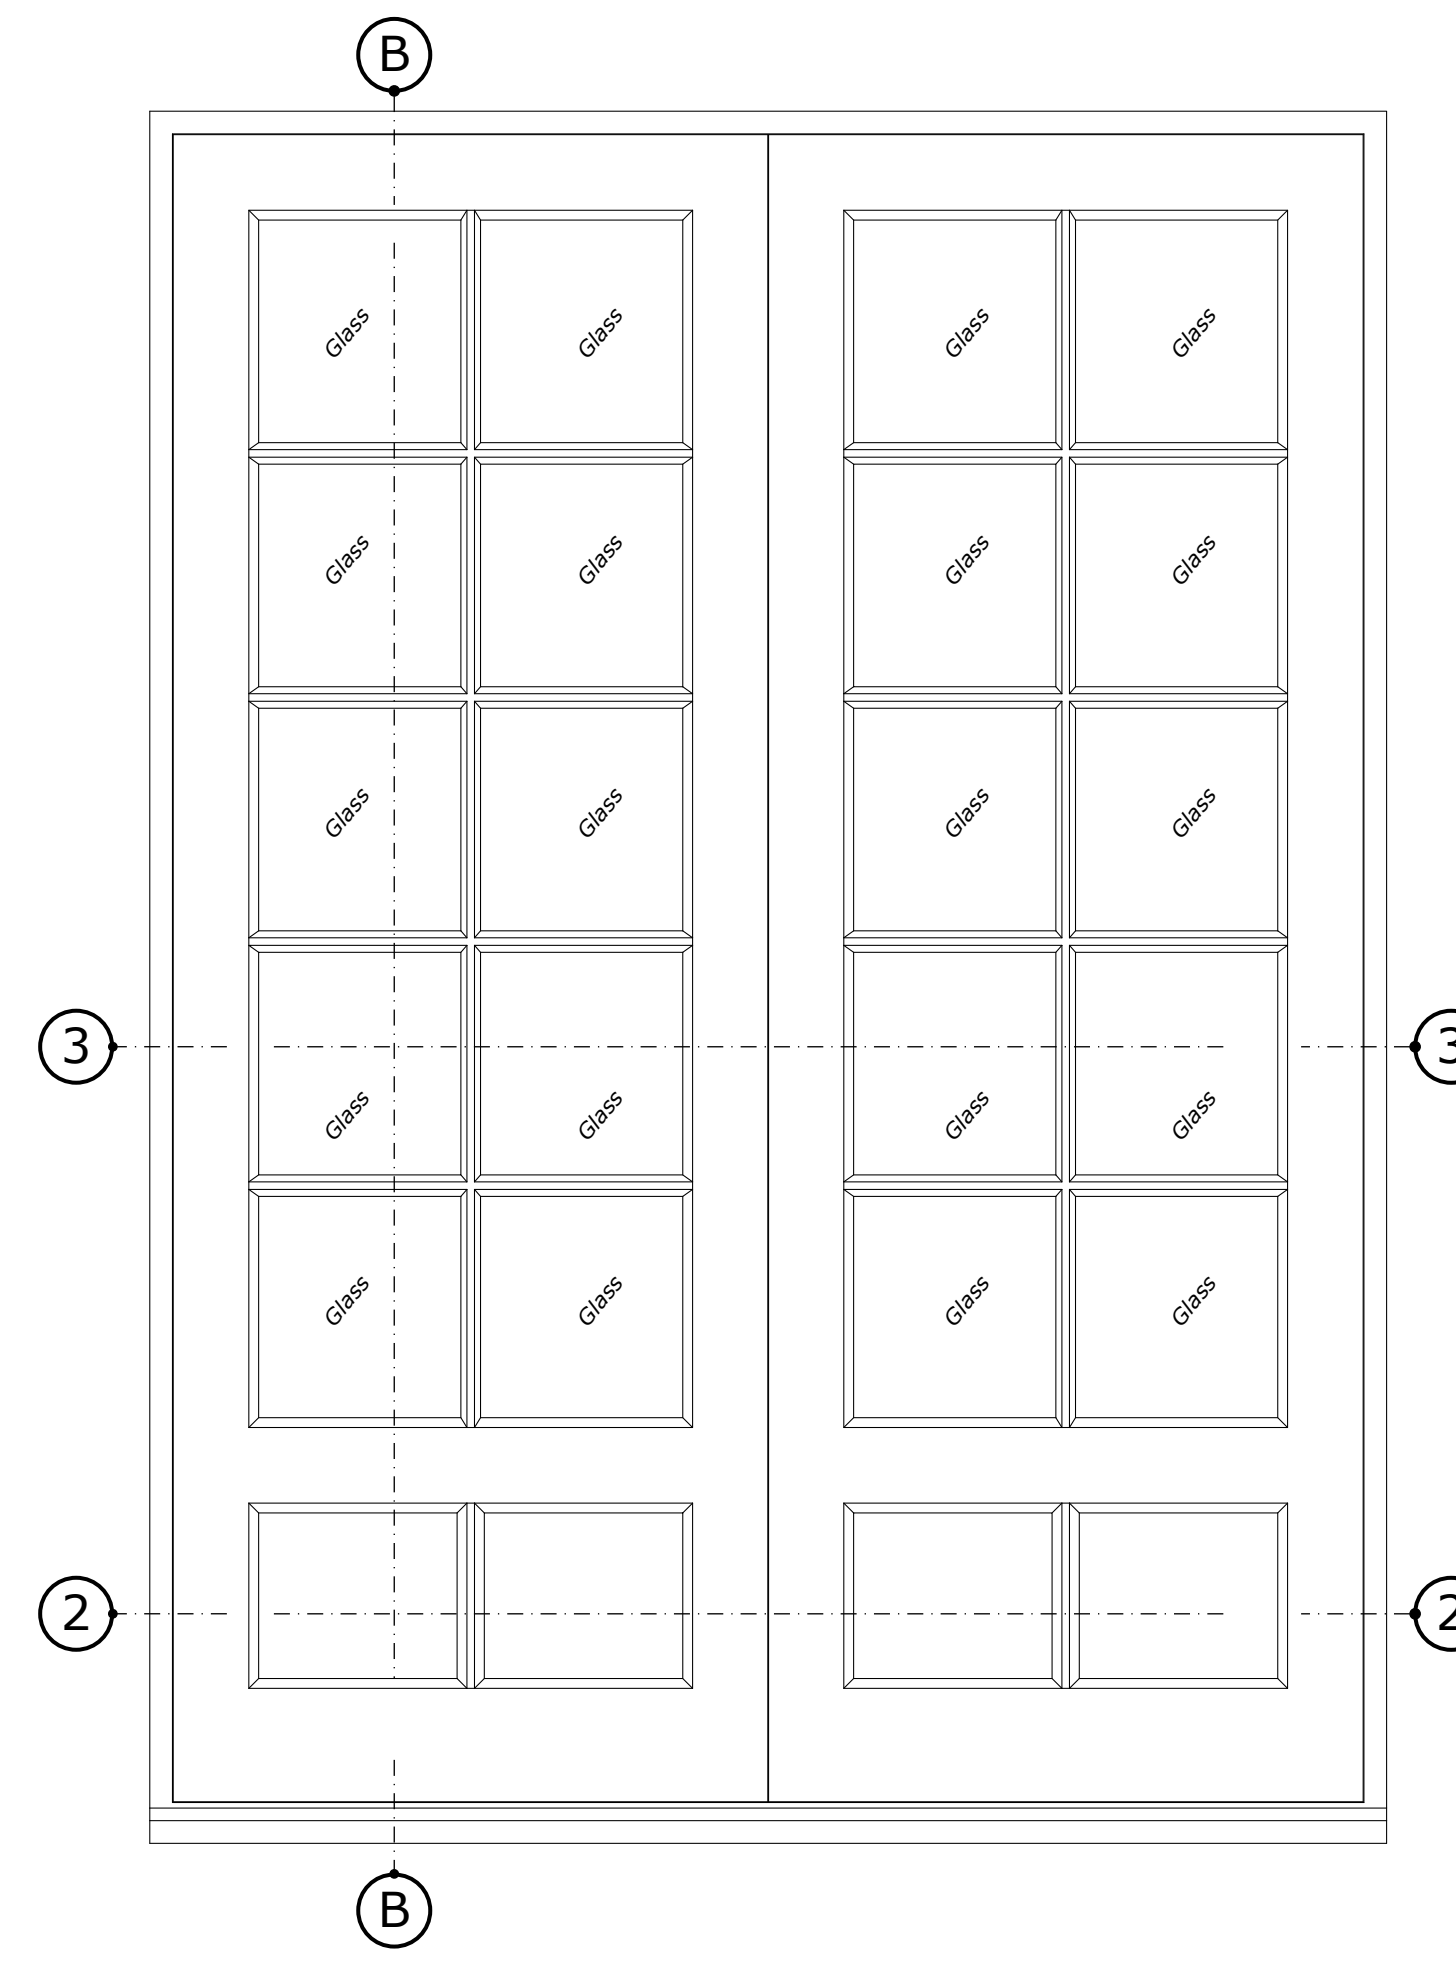


DG08 French Doors Elevation
1:10

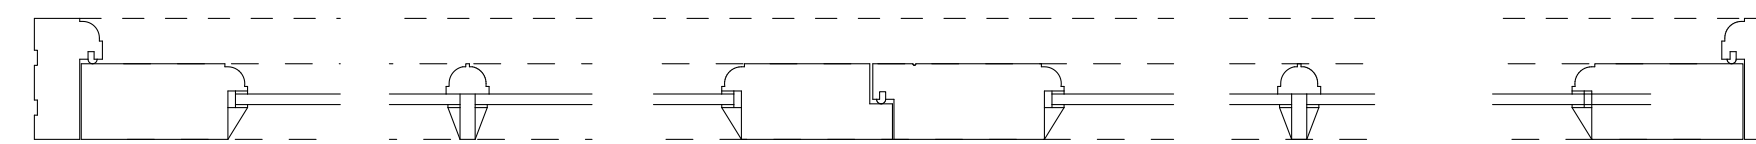



Section 3-3 French Doors
1:5

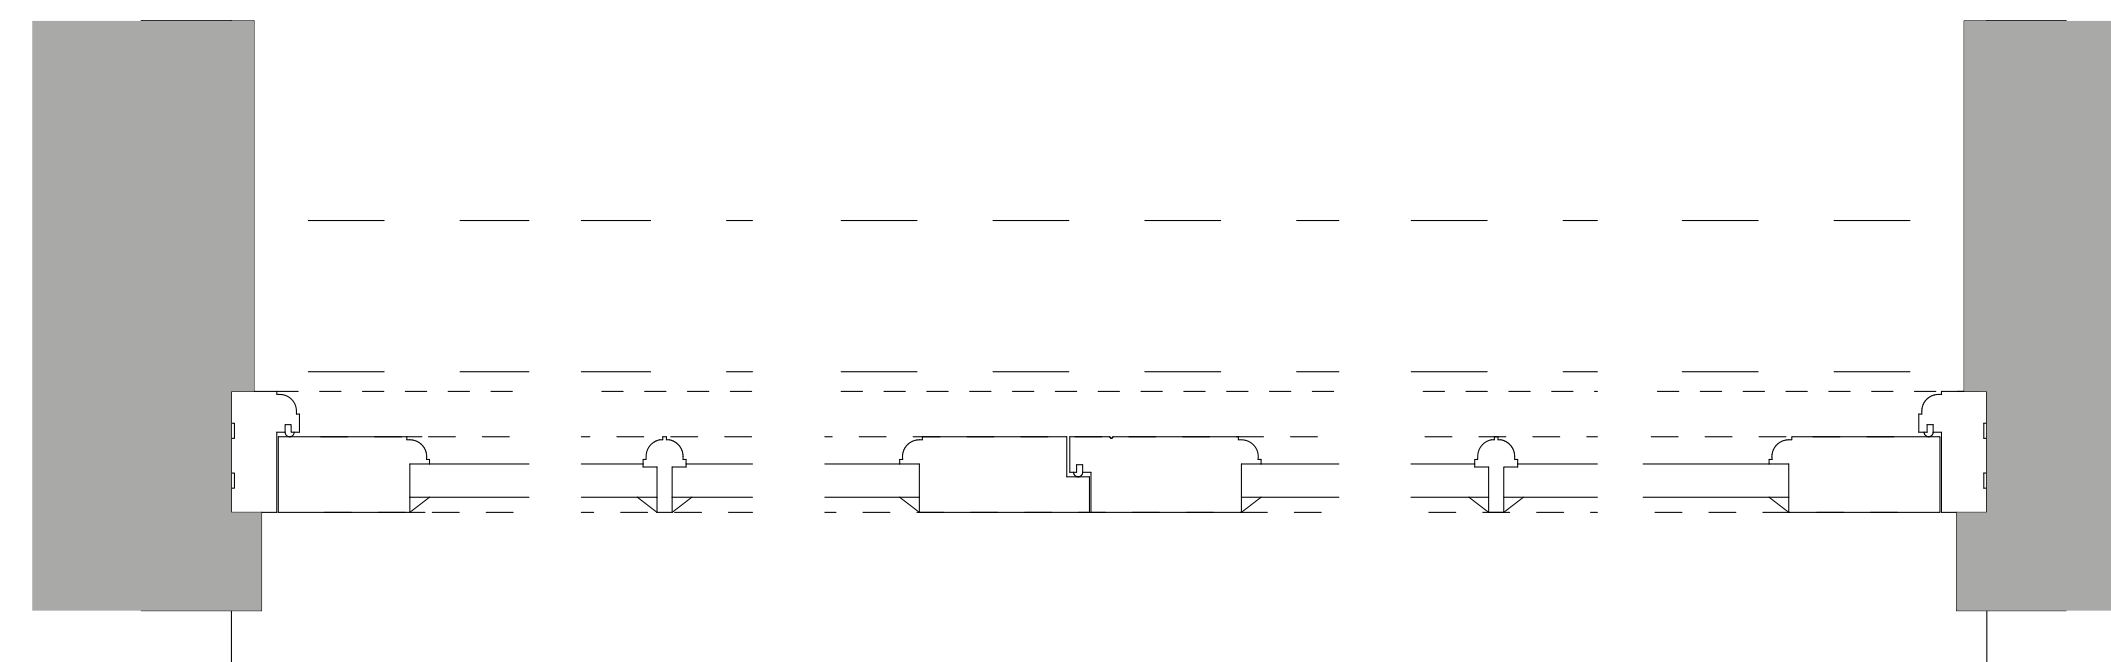

Section 2-2 French Doors
1:5

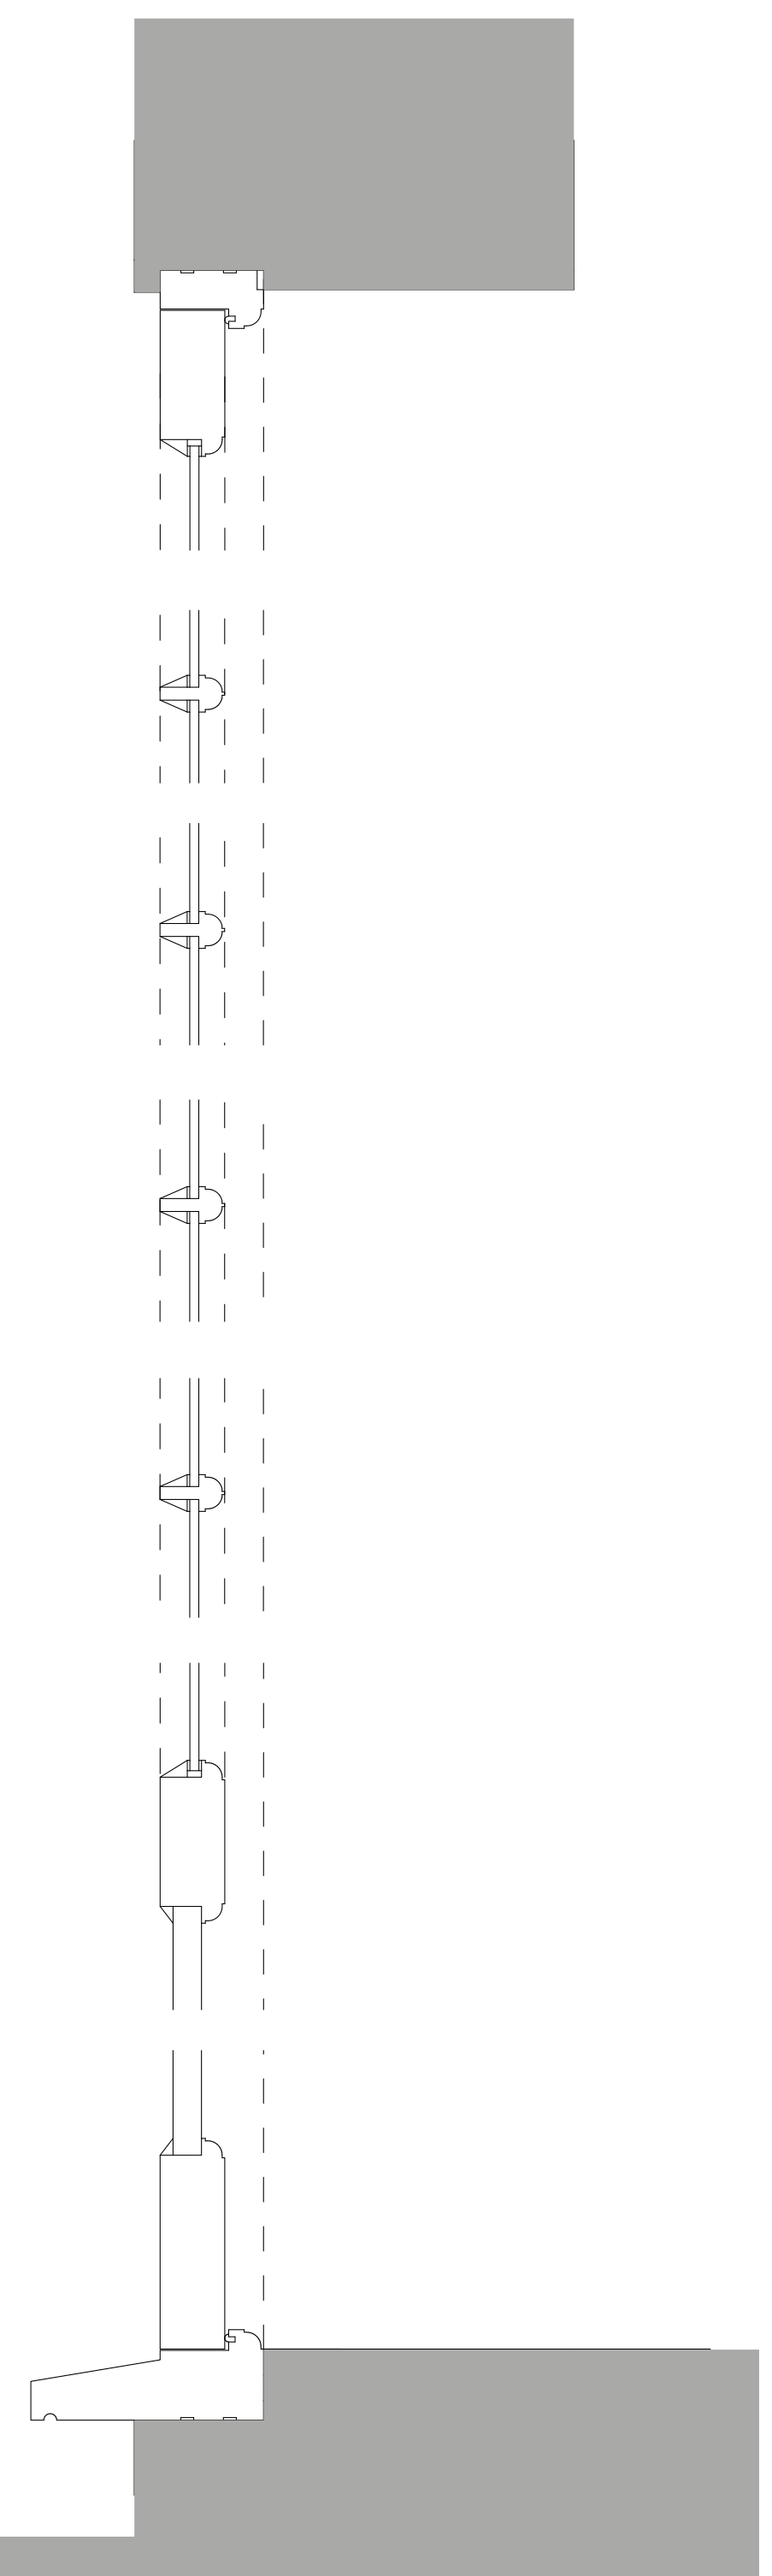

Section B-B French Doors
1:5

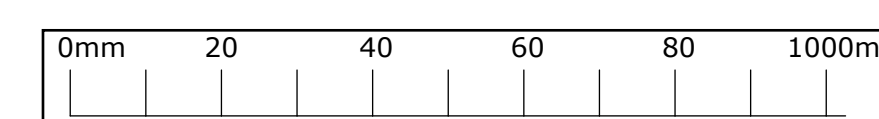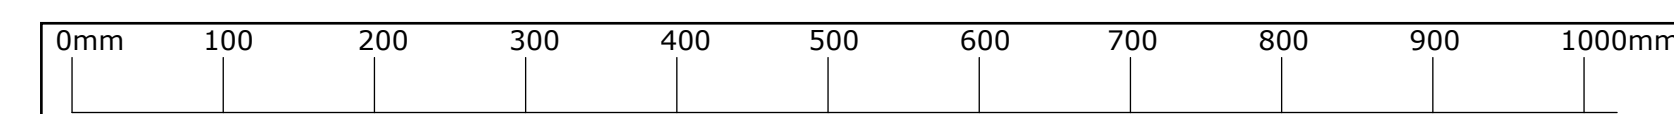

NOTE
The contents of this drawing are Copyright.
Figured dimensions only to be used.
Contractors must verify all dimensions and
report any discrepancies to the architect
before putting work in hand or making any
shop drawings.

Revisions:	
Roger Hill Architects	
Deerchase Hut and Lodge Farm Broad Chalke Nr Salisbury Wiltshire SP55LX 01725519436 07976903566	
Site: Botolph Farmhouse, Botyl Road, Botolph Claydon, Buckinghamshire, MK18 2LR	
Title: Proposed Window and Door Details	
Drawn by: JH	Date: 24.03.21
Scale: 1:5, 1:10 & 1:20	Approval: RH
Drawing No: 1907- 510	Sheet: REV: A1