




SECTION AA

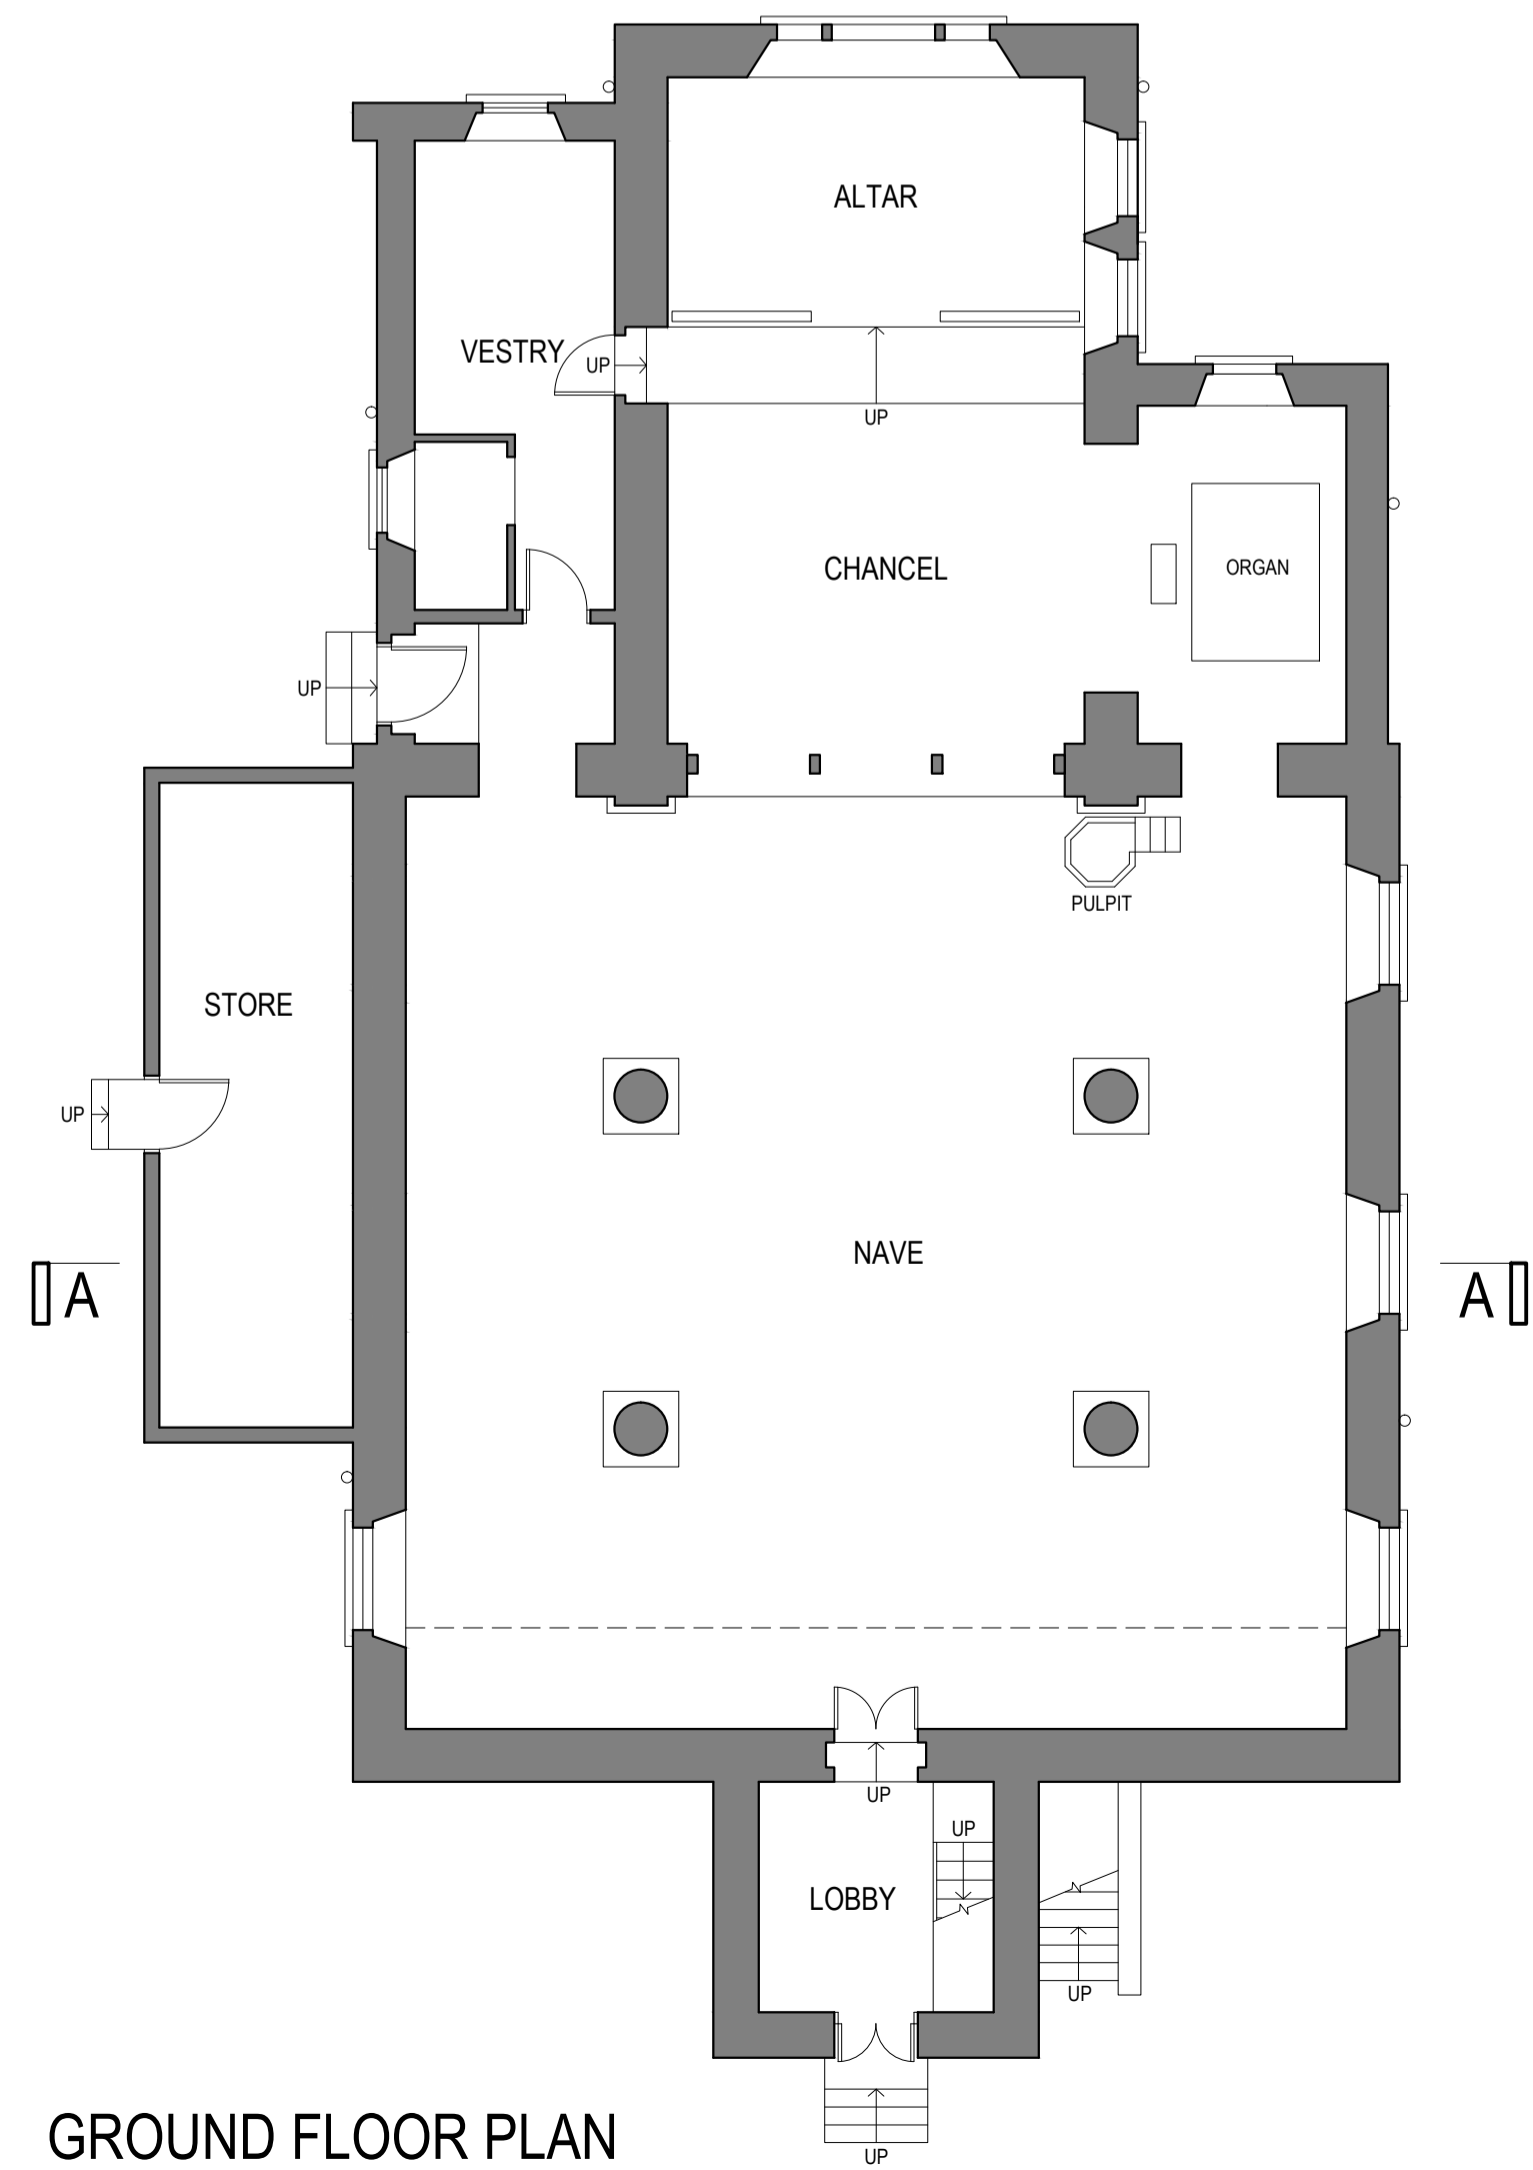

GROUND FLOOR PLAN

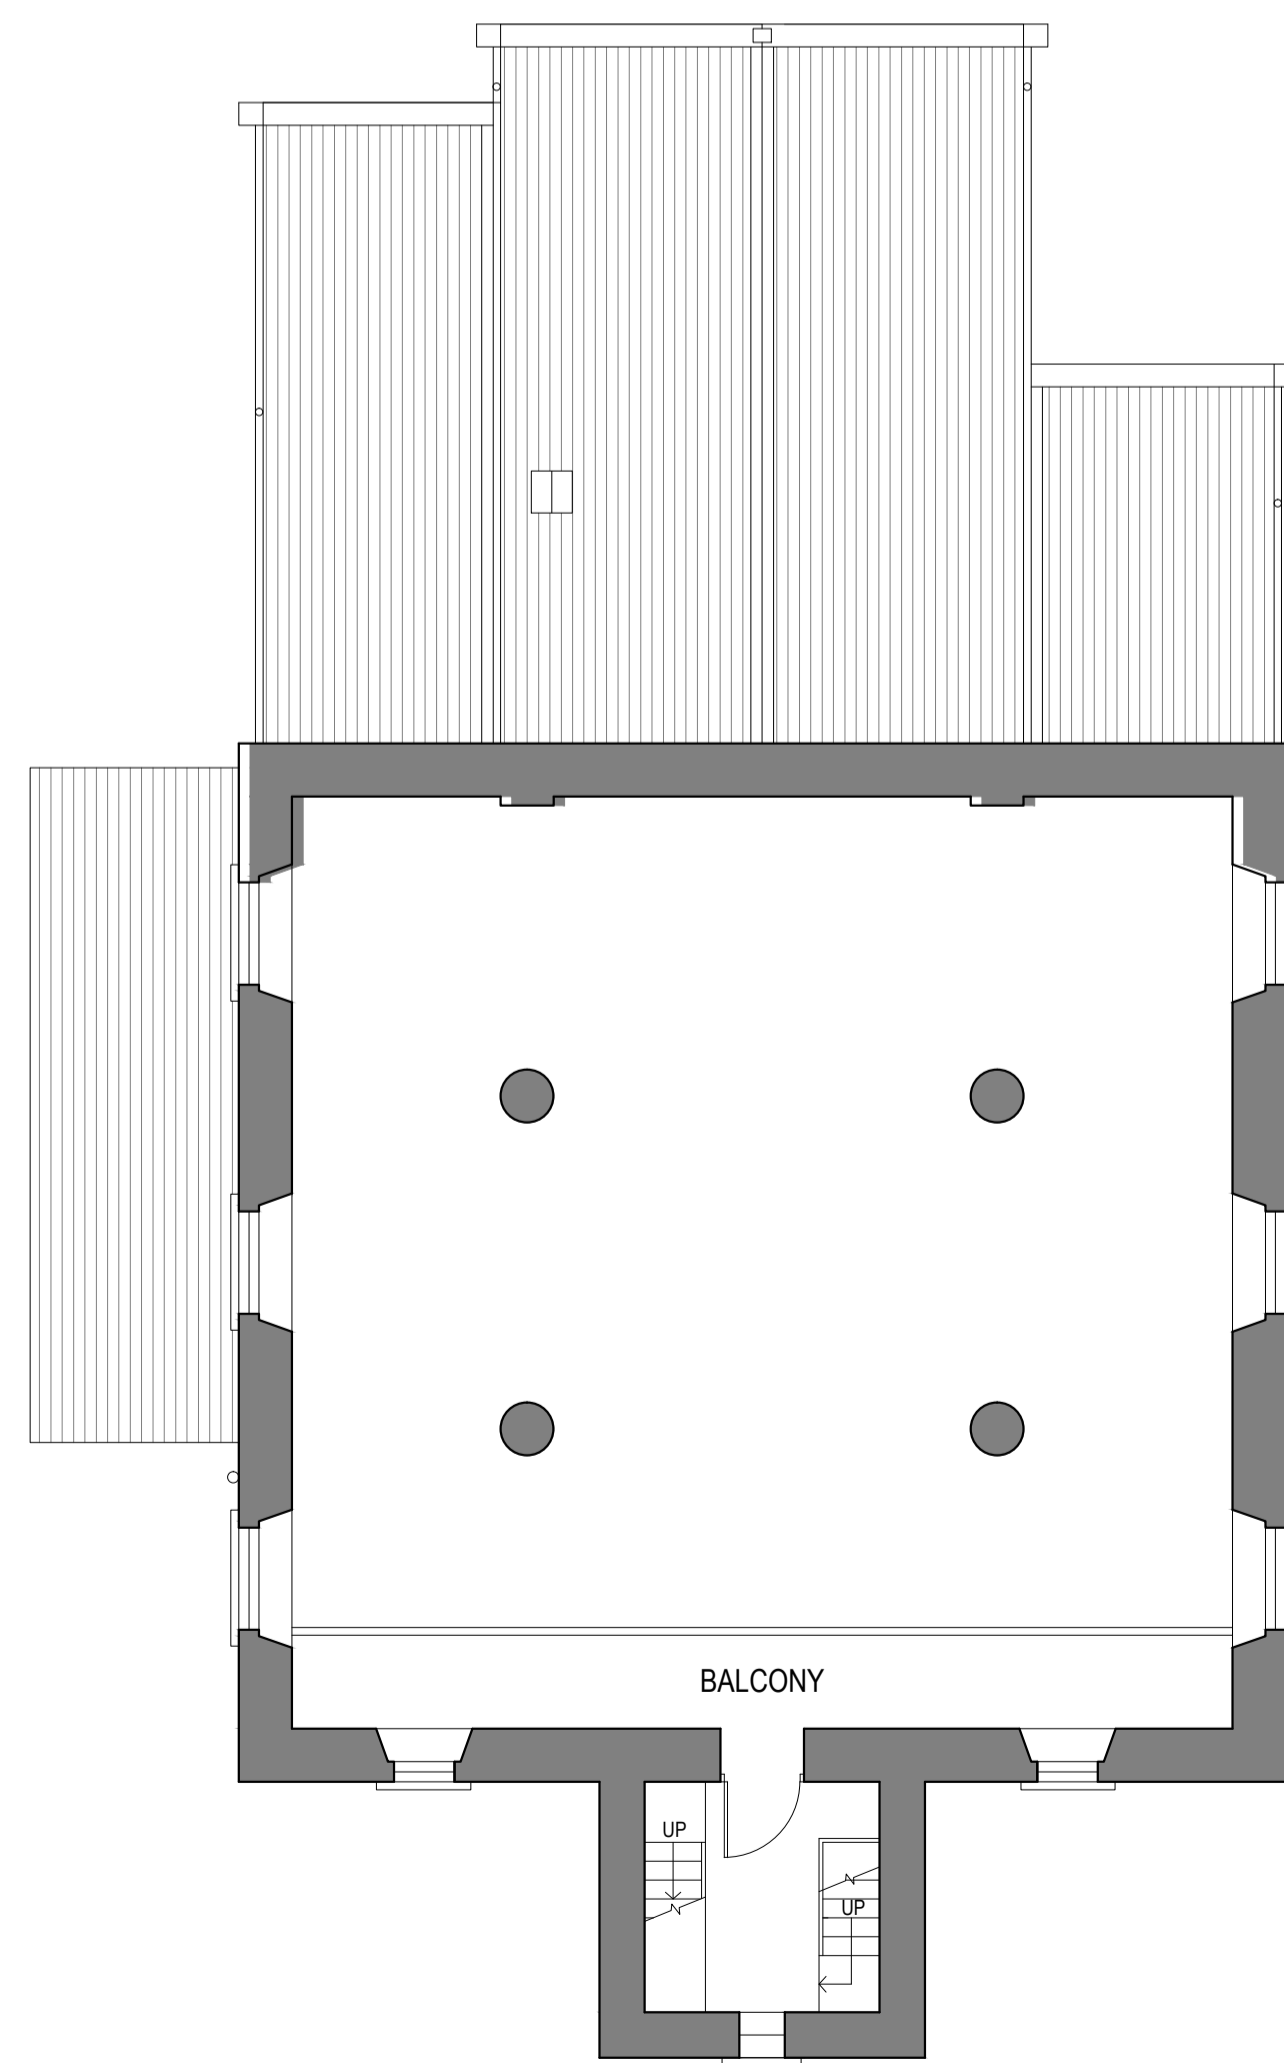

FIRST FLOOR PLAN

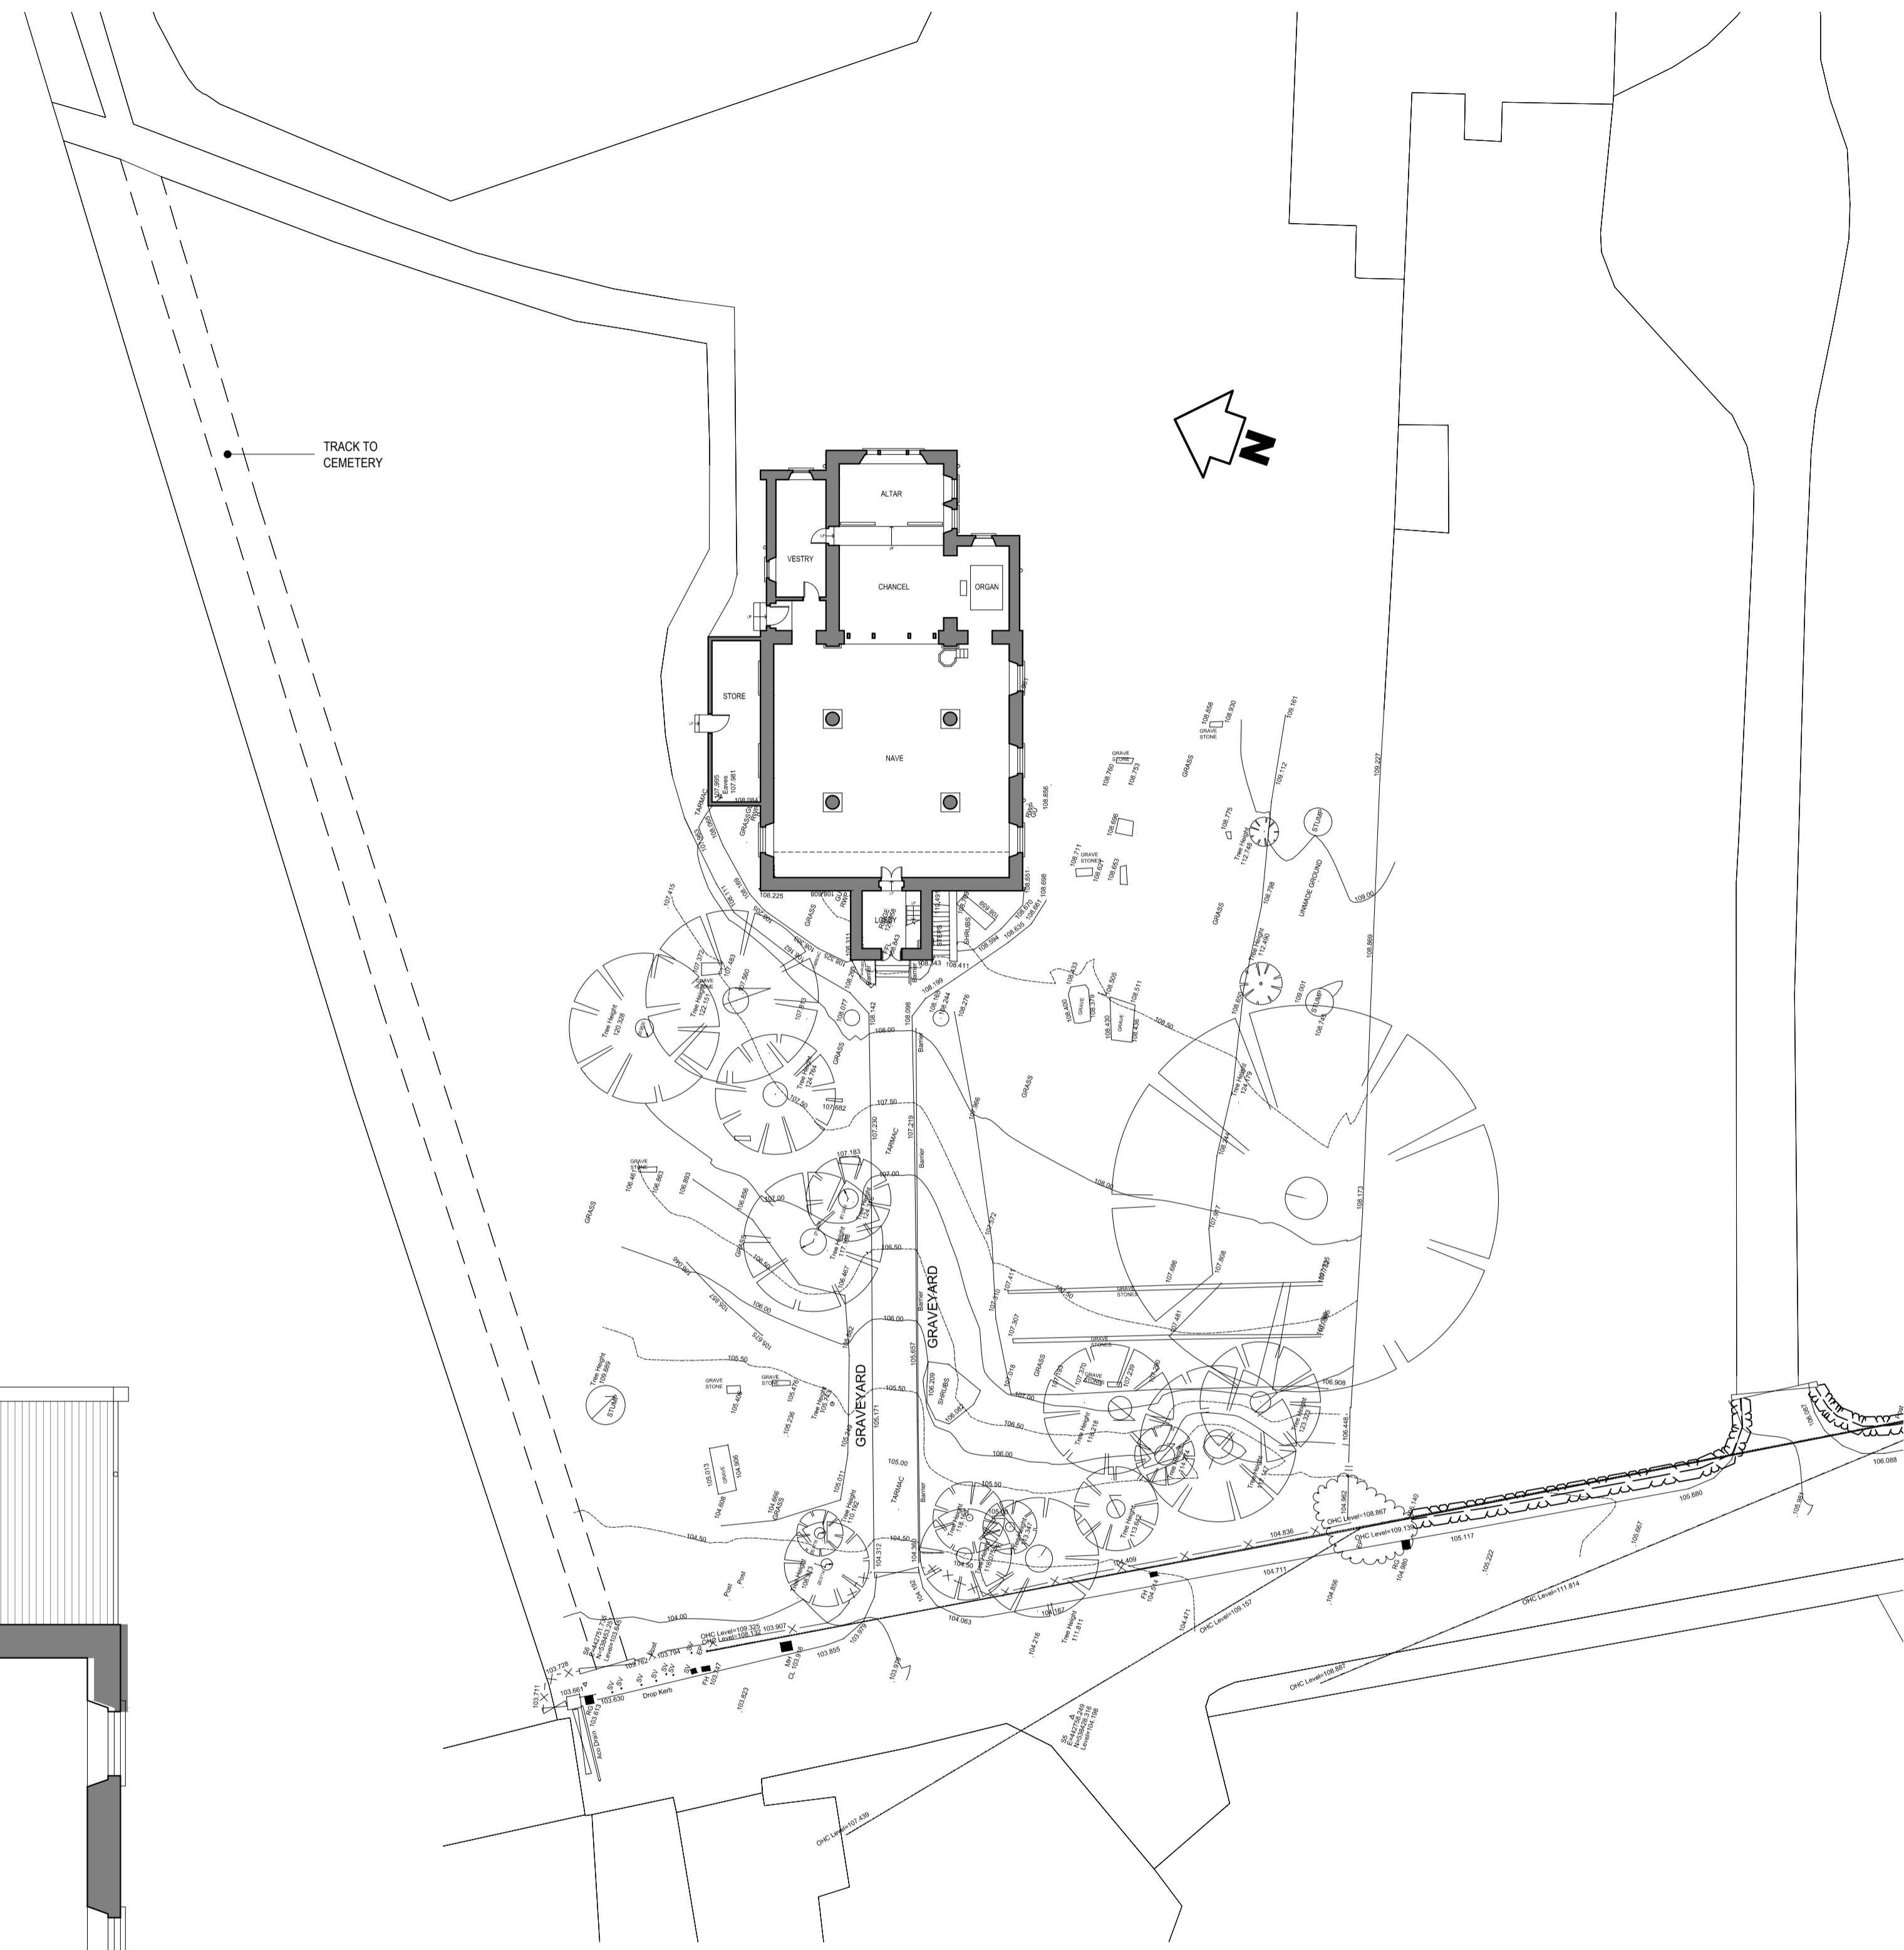

SITE PLAN