



SECTION AA

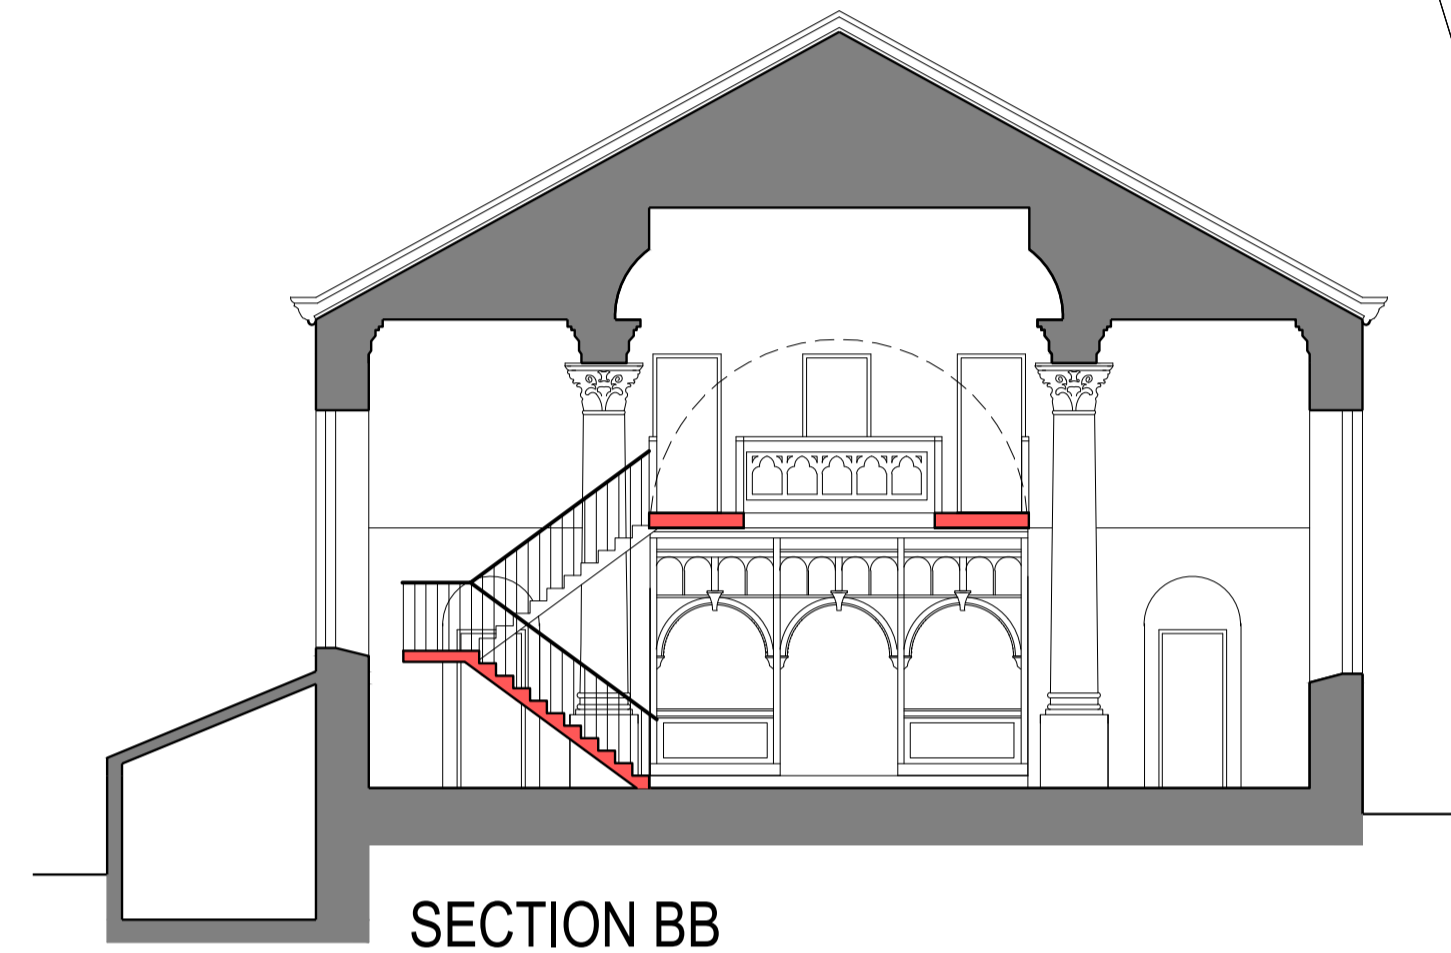


SECTION BB

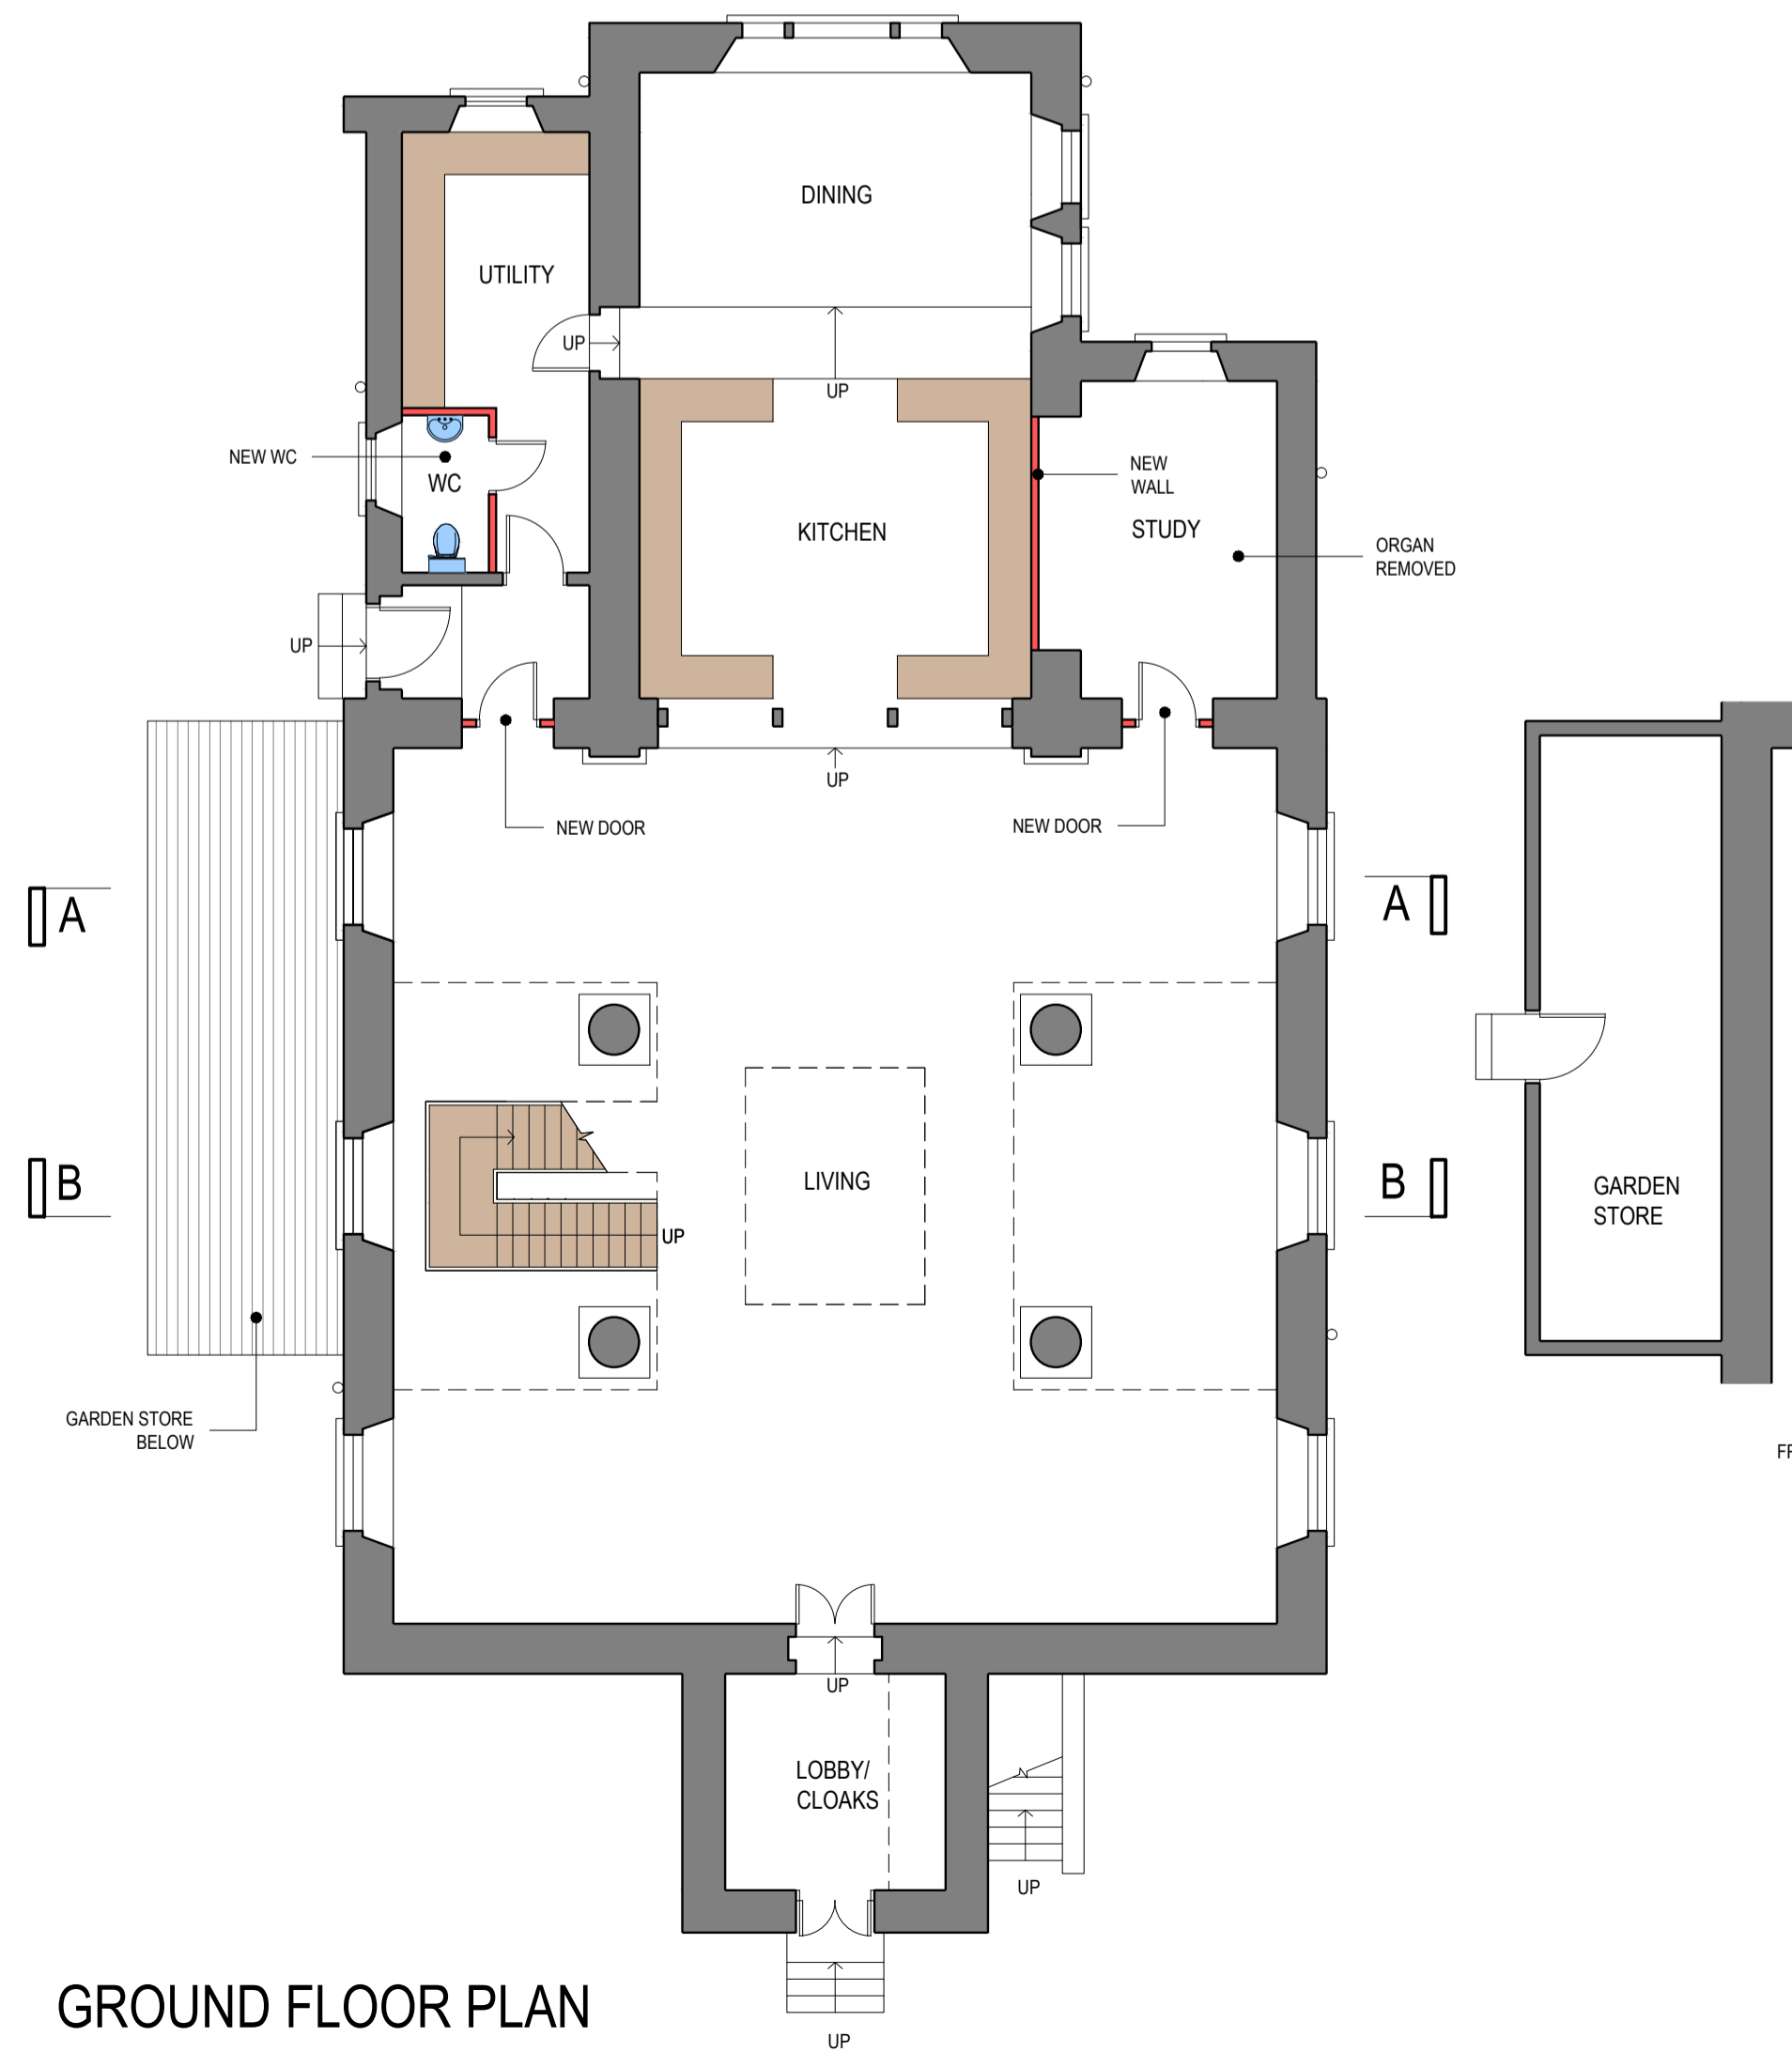

GROUND FLOOR PLAN



FIRST FLOOR PLAN

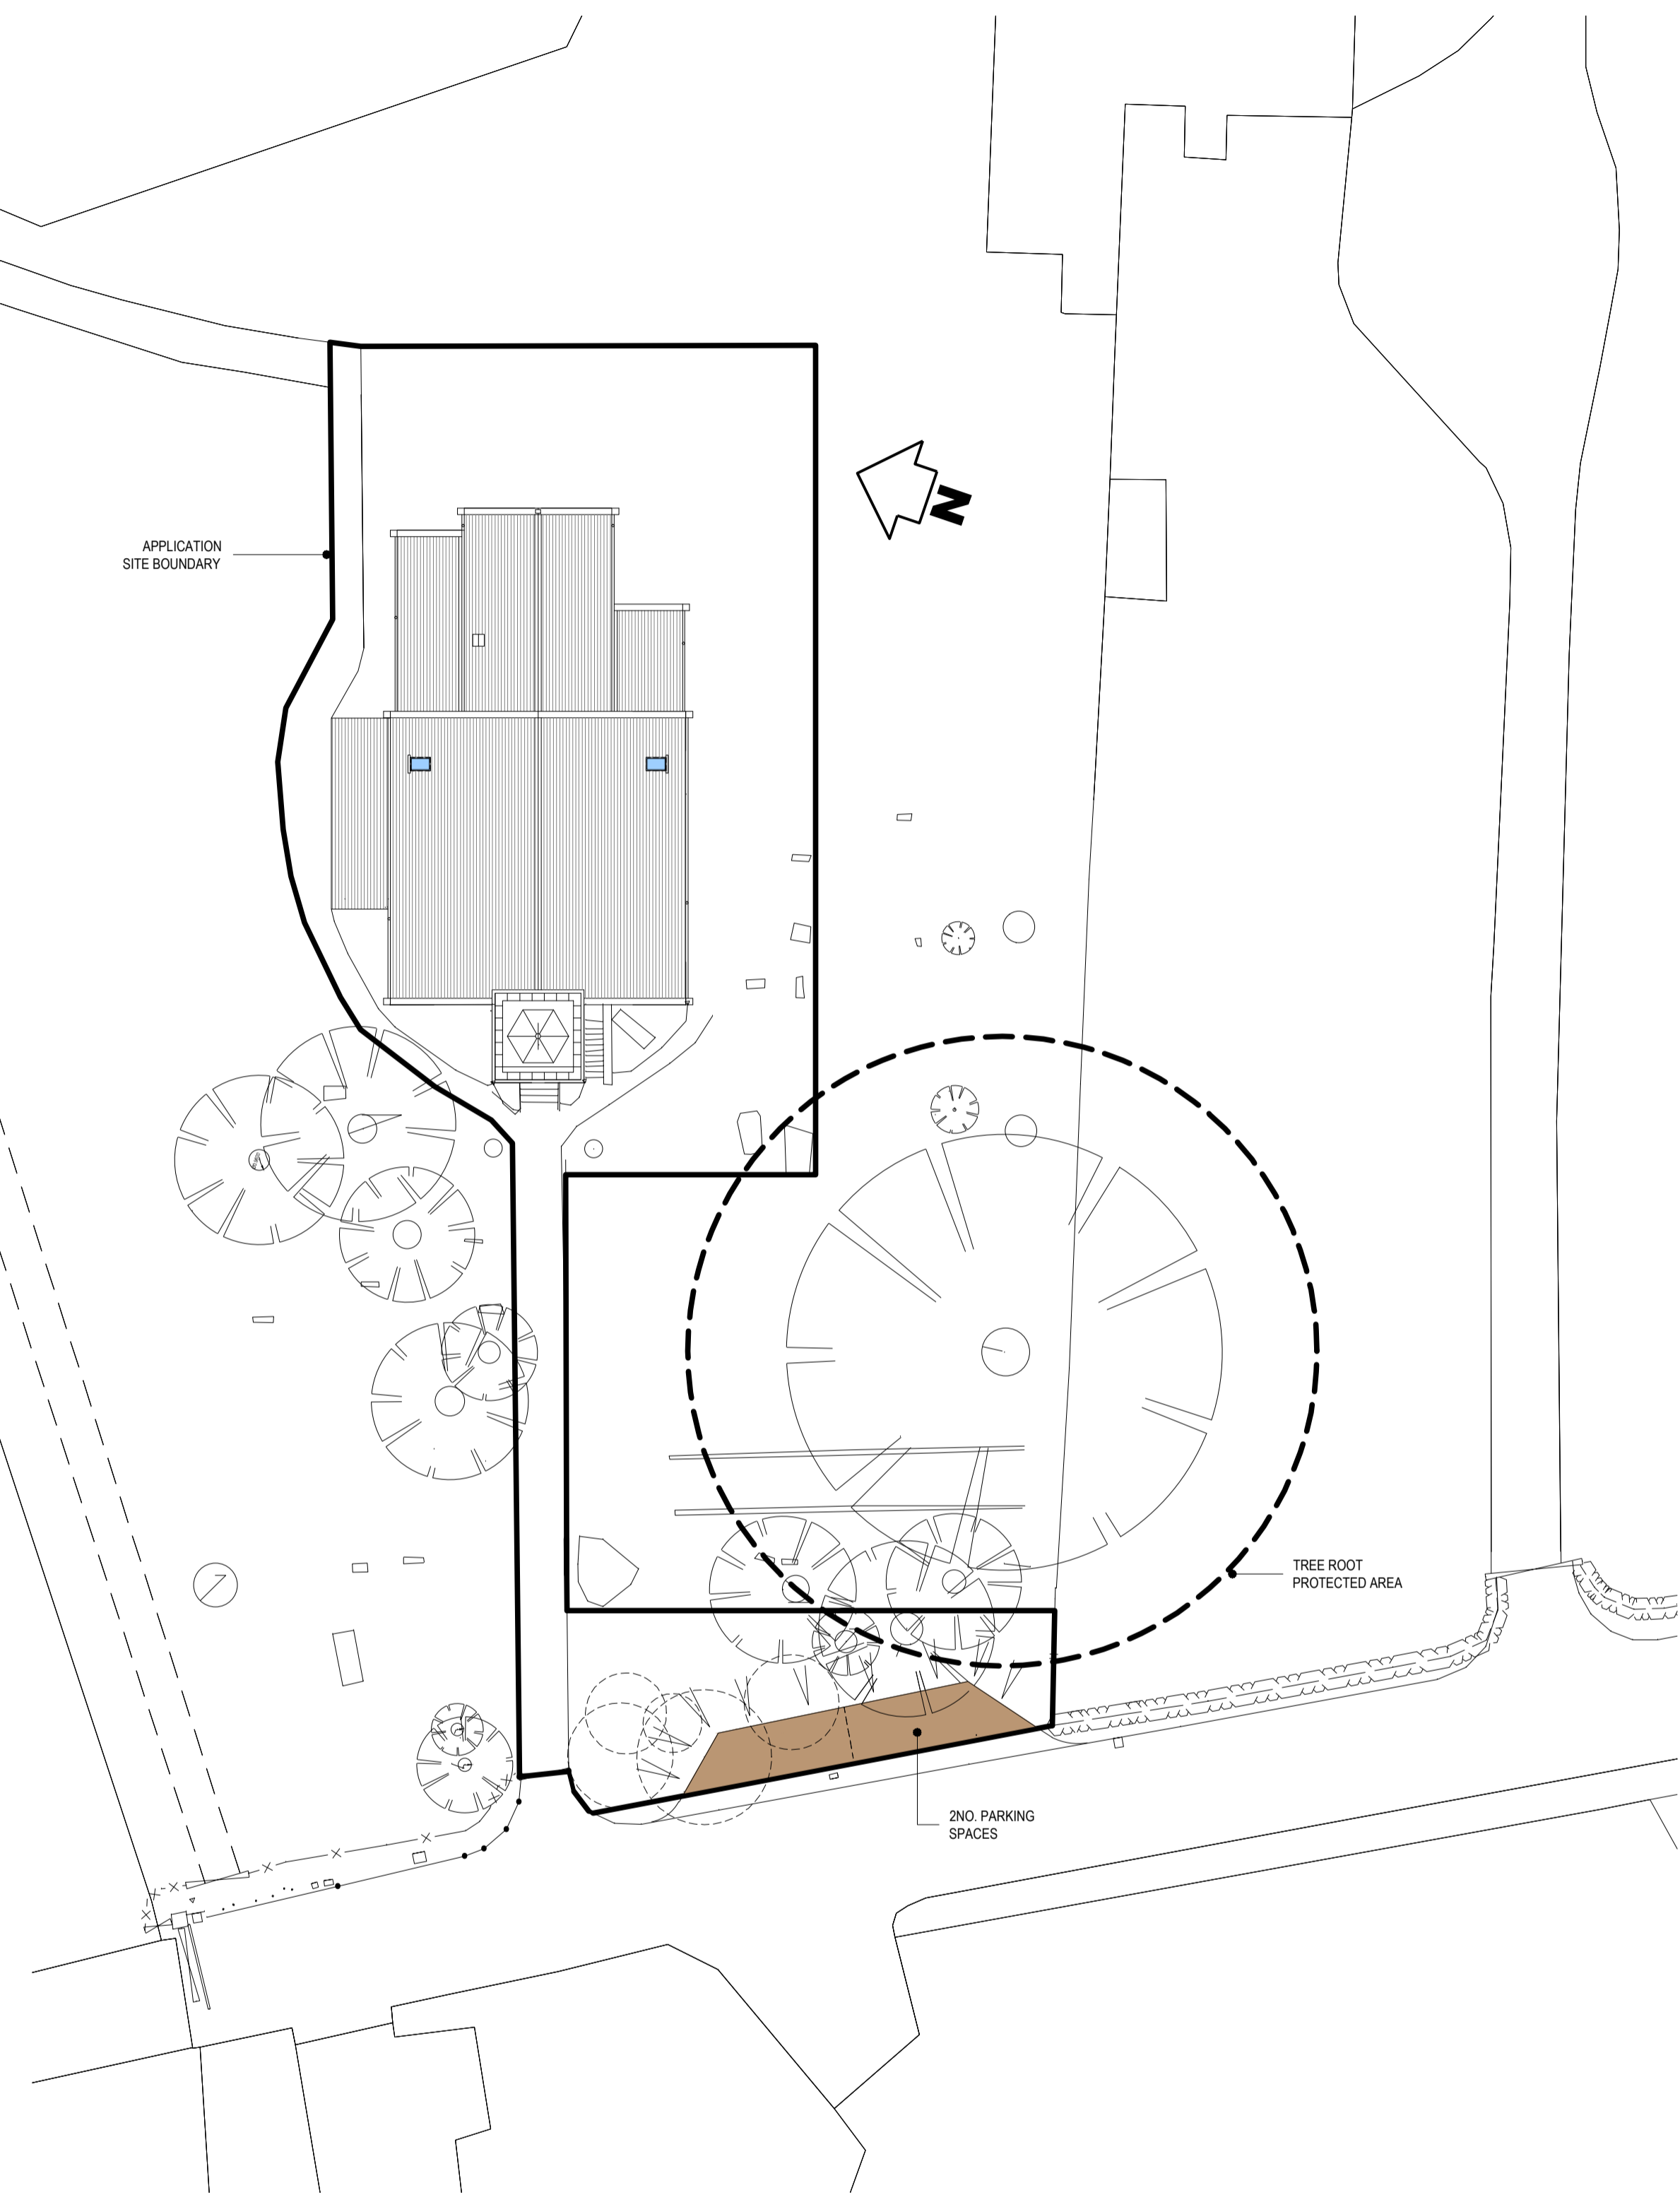

SITE PLAN