




EXISTING SIDE VIEW






EXISTING FRONT VIEW




EXISTING REAR VIEW

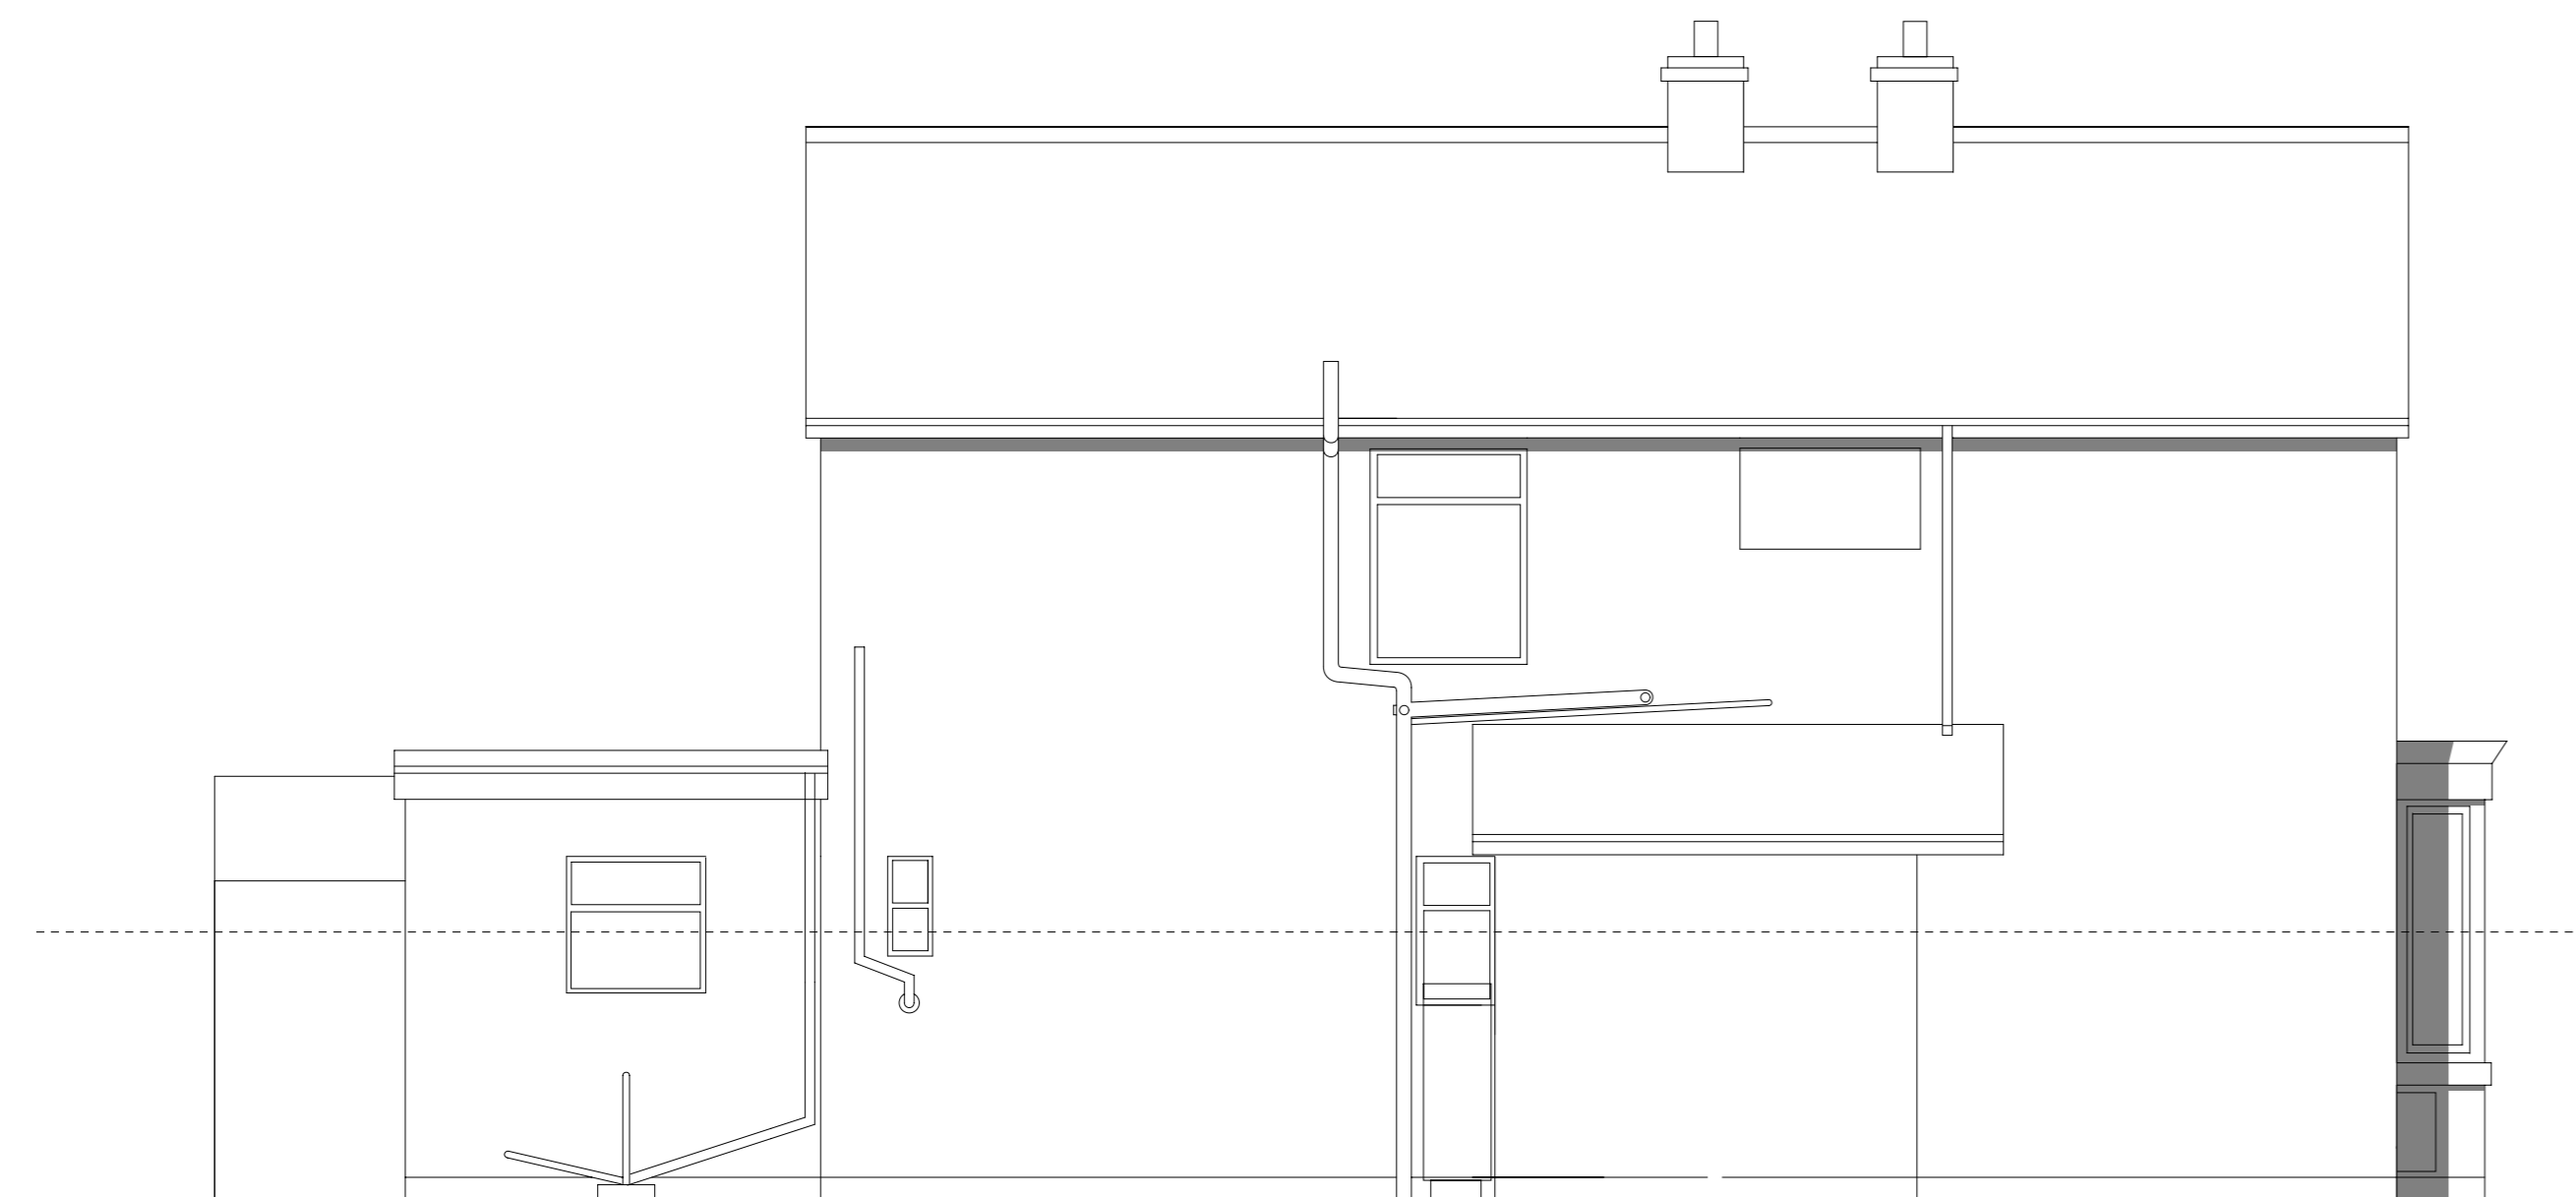

EXISTING SIDE VIEW

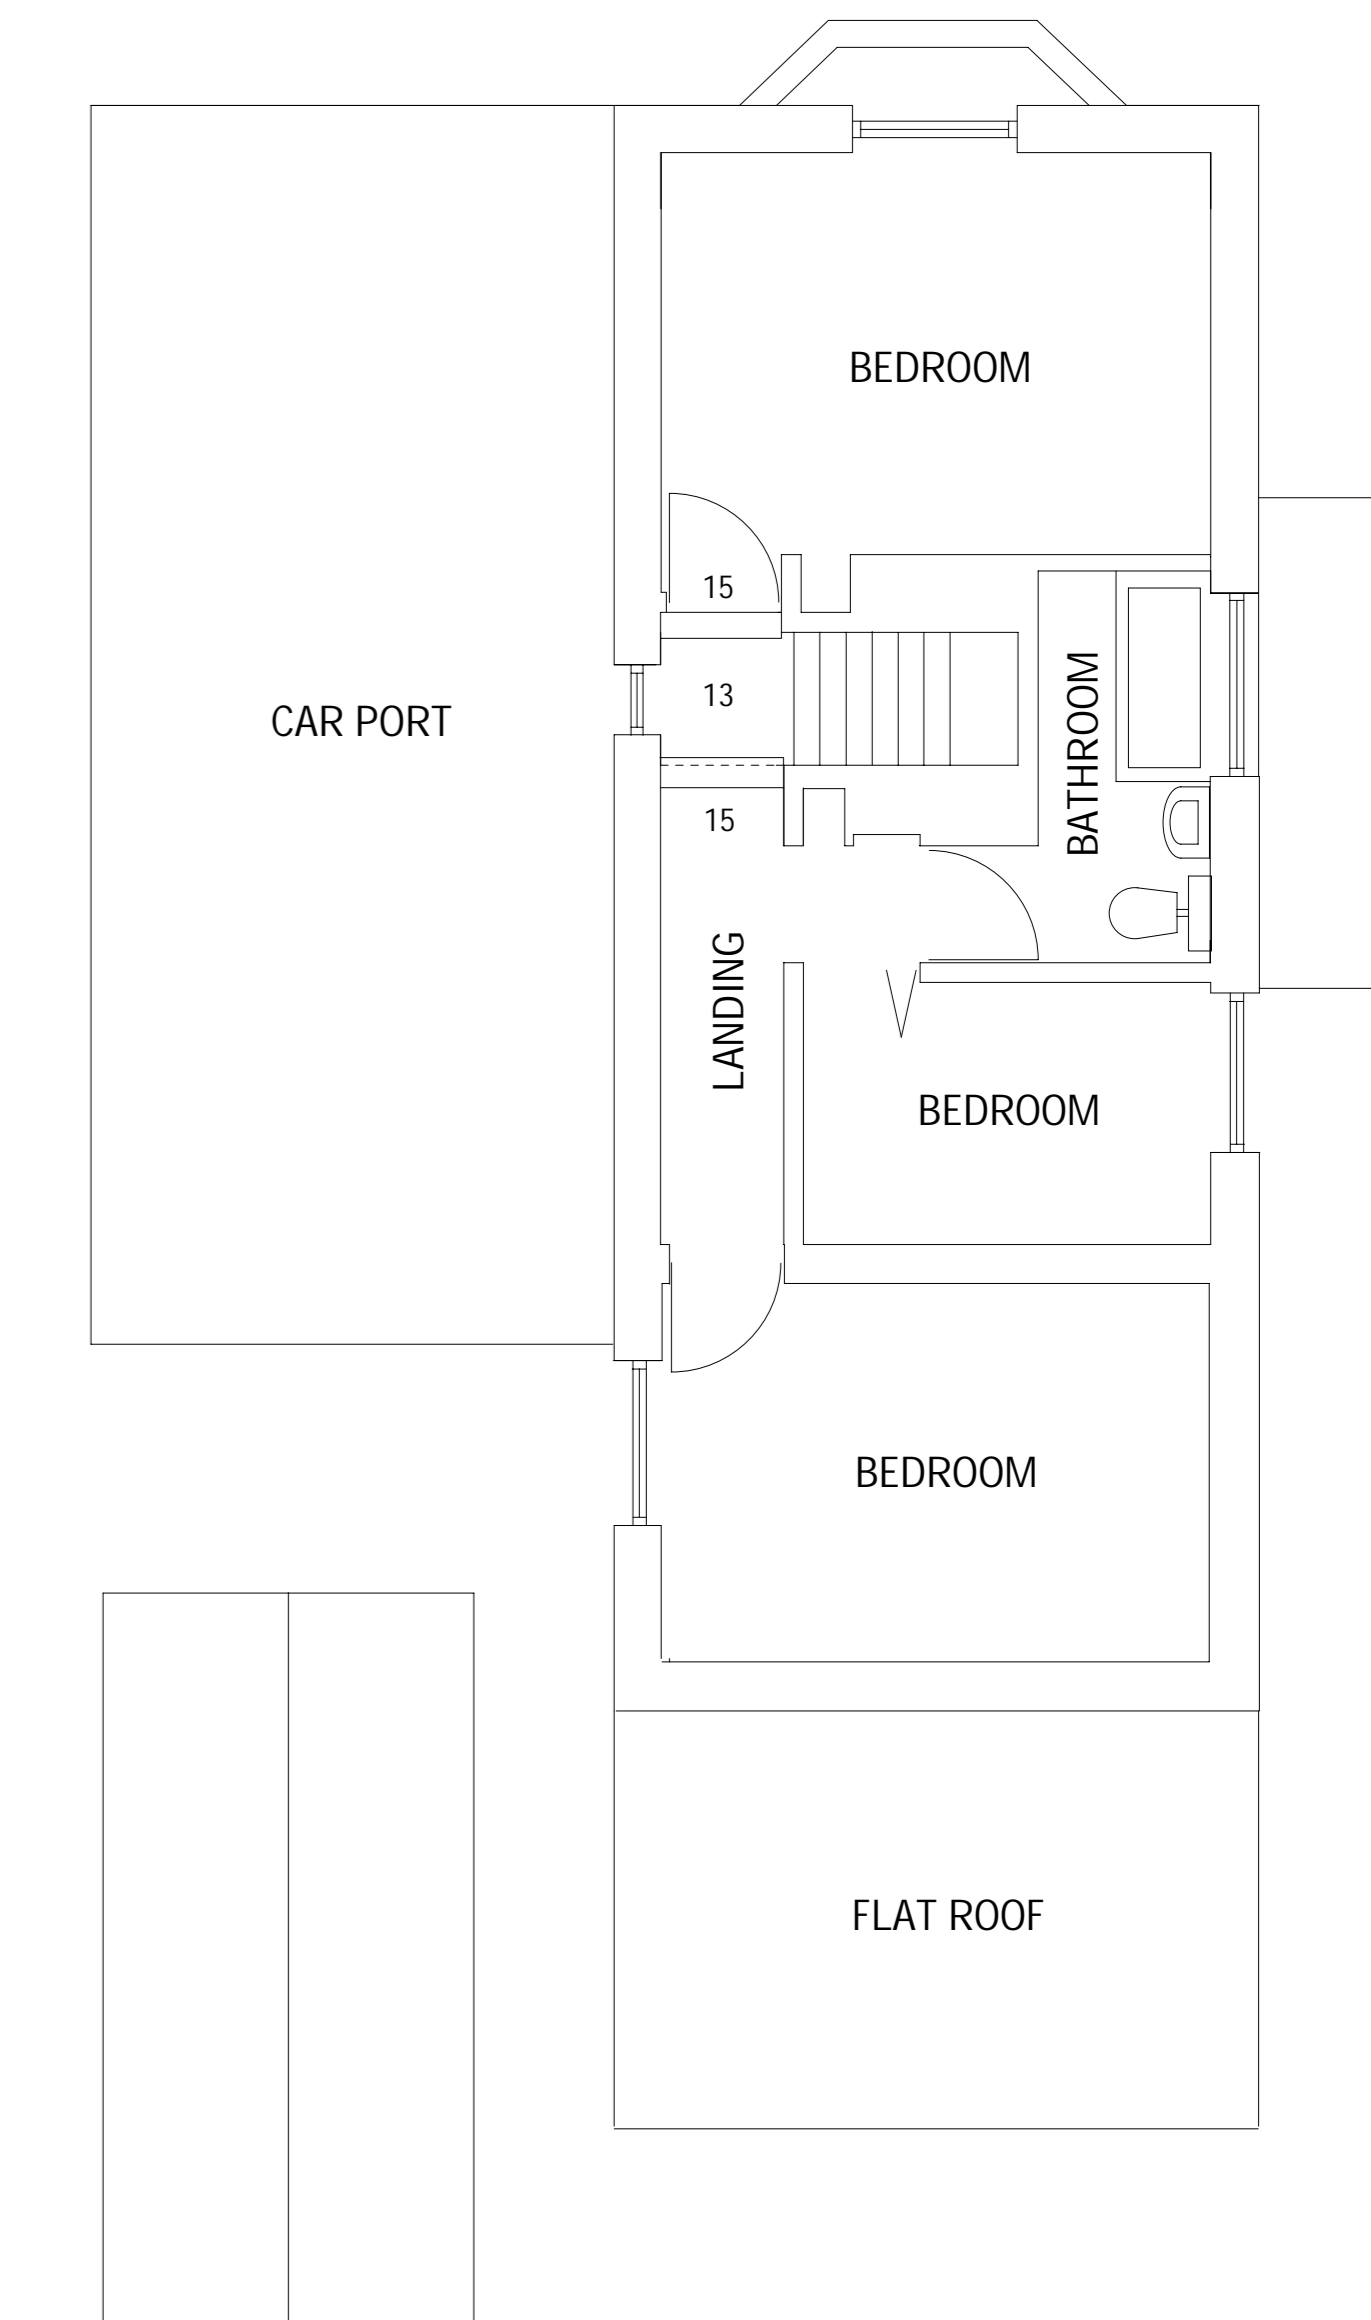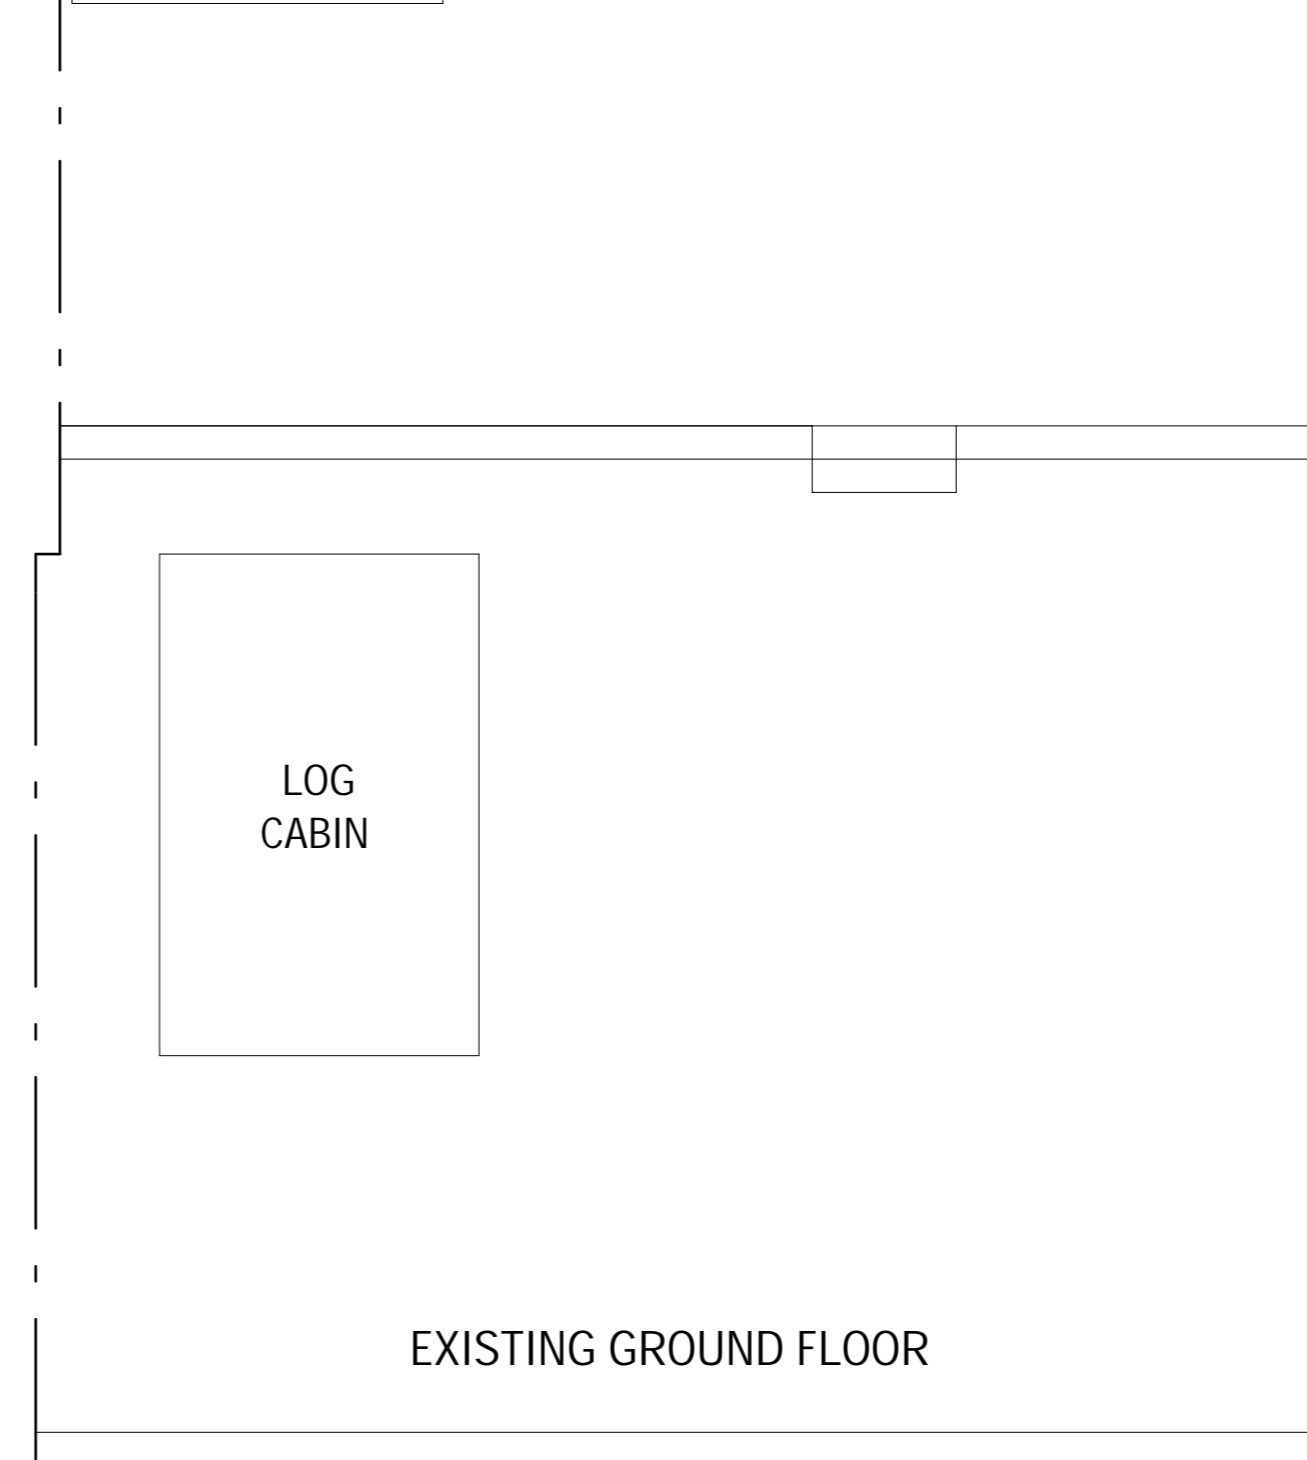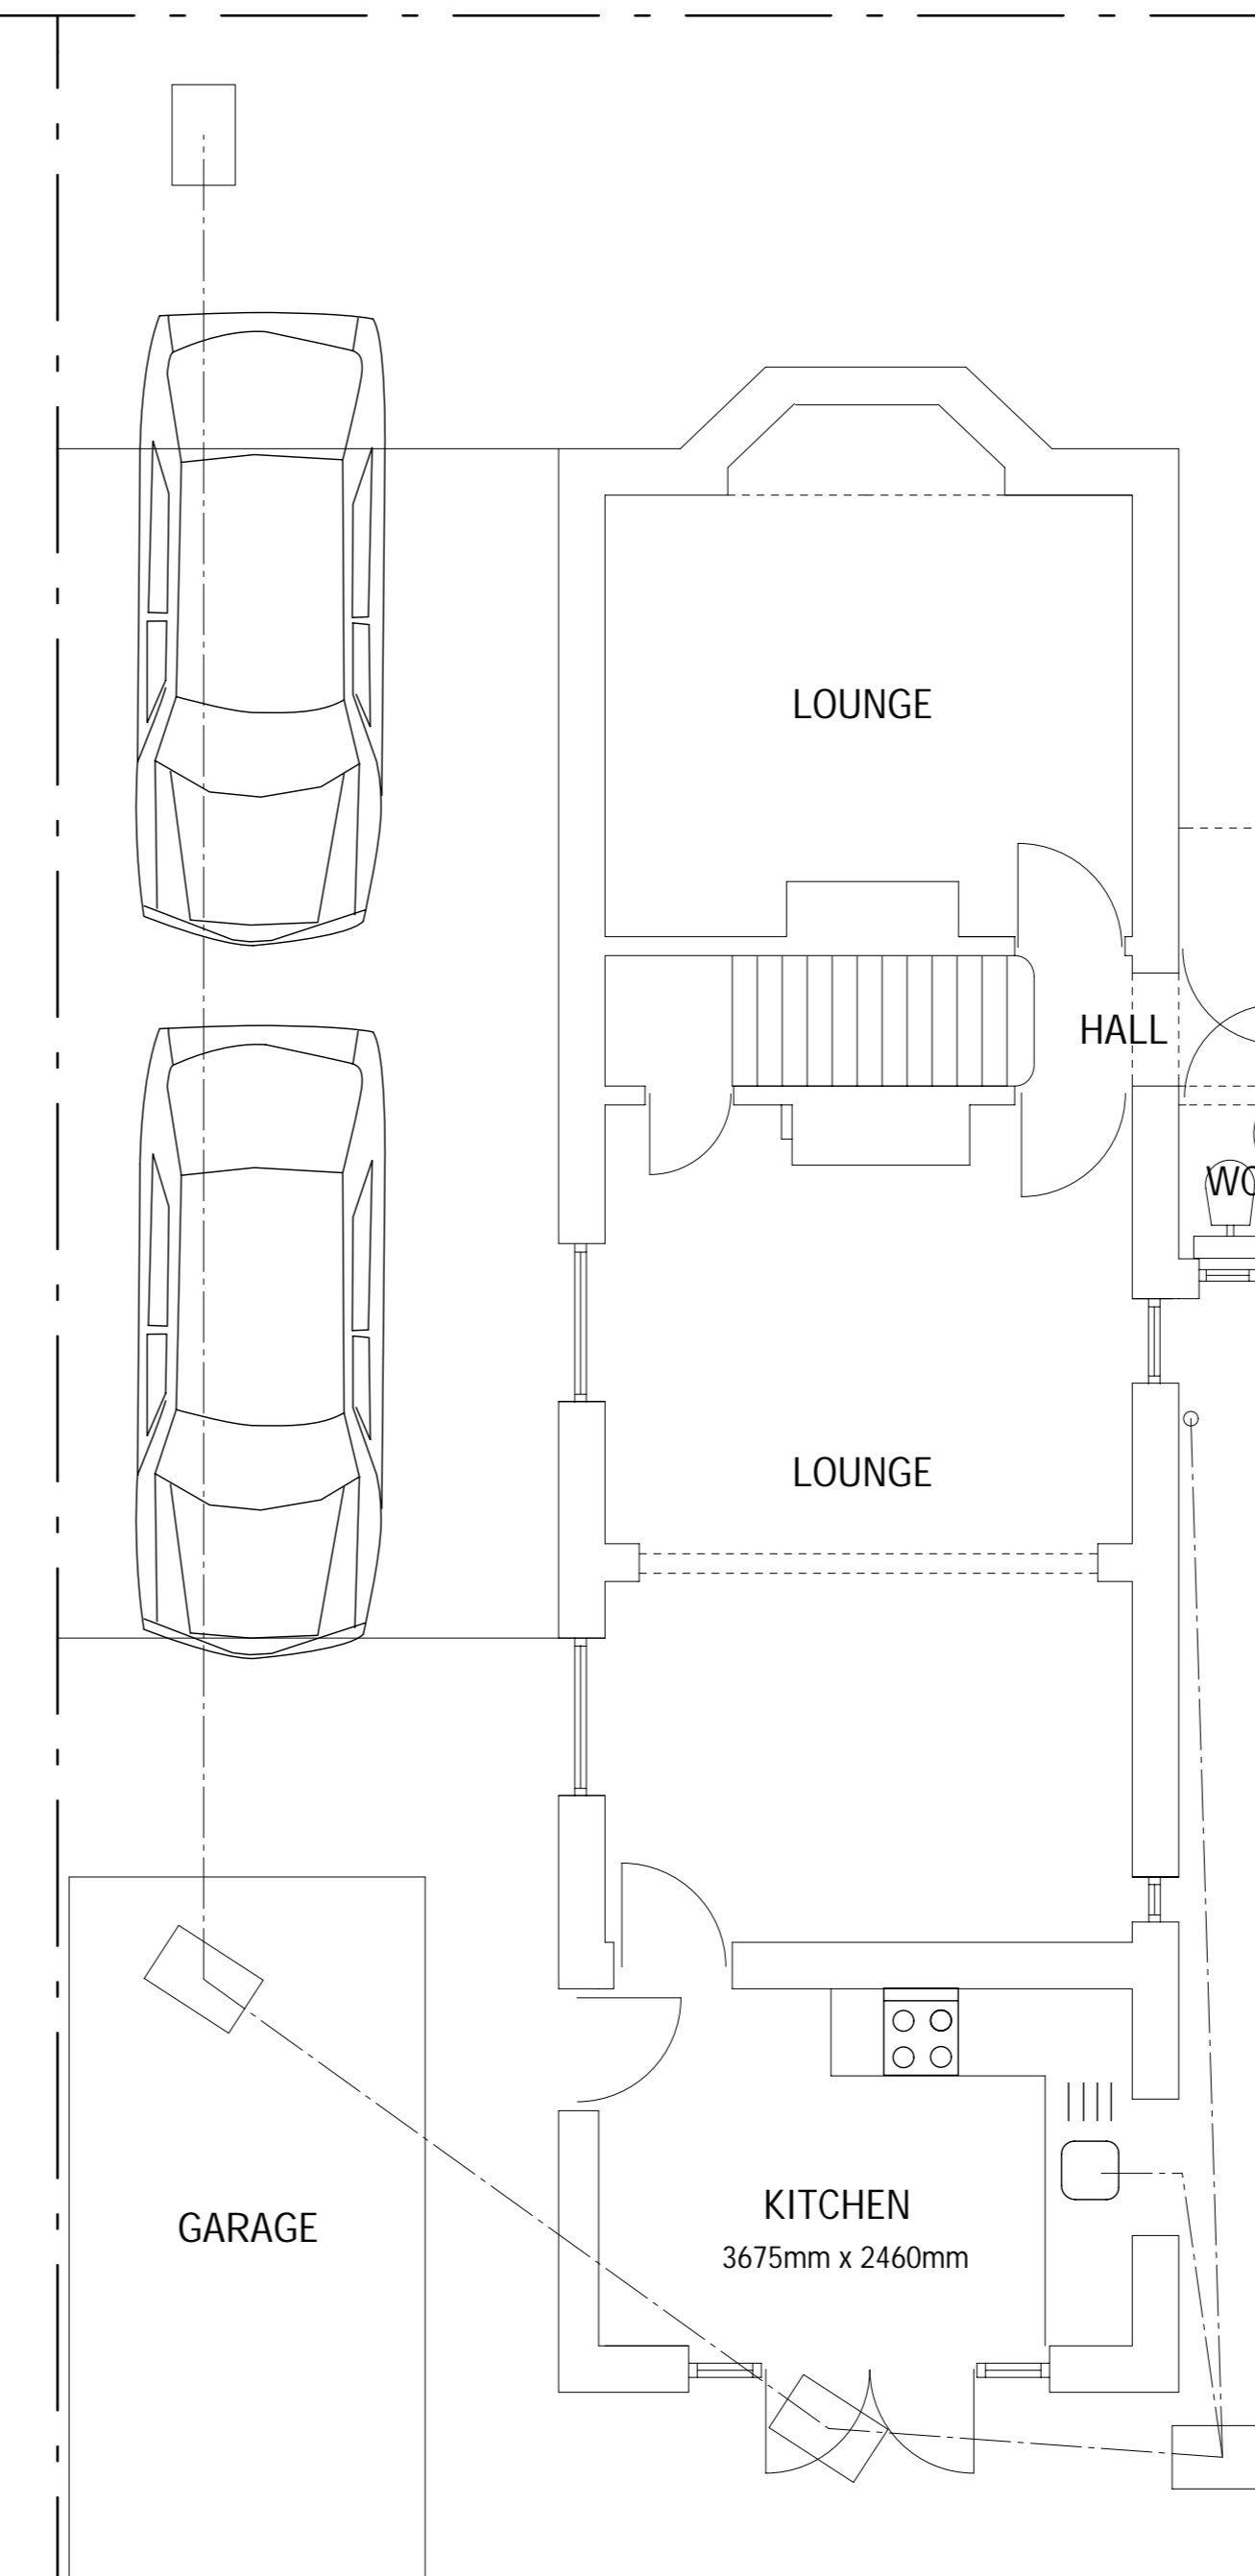

EXISTING FIRST FLOOR

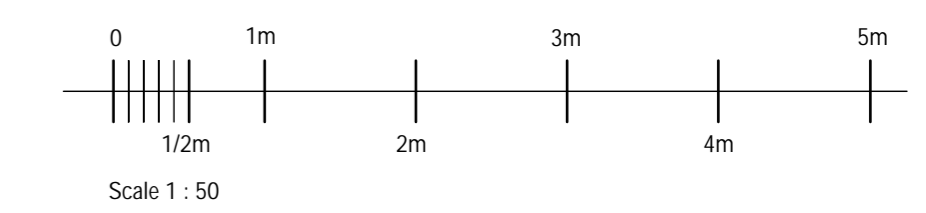

THIS DRAWING IS THE COPYRIGHT OF BOTH CREATIVE PARTNERSHIP AND MAY NOT BE COPIED, ALTERED OR REPRODUCED IN ANY FORM OR PASSED TO A THIRD PARTY WITHOUT THE WRITTEN CONSENT OF BOTH CREATIVE PARTNERSHIP

NEW PITCHED ROOF OVER EXISTING AND NEW REAR EXTENSION, INTERNAL ALTERATIONS AND GARAGE FOR 60 GOSPORT ROAD LEE ON SOLENT PO13 9EN

Scale : 1:50

A1

Drawing No. 200720204A1