



Building showing fixings

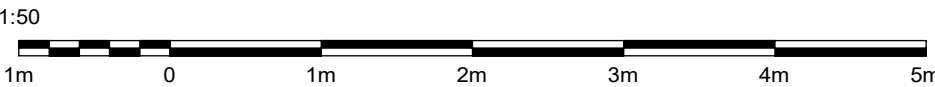

12mm Threaded studding  
Chem fixed to building  
28 off (approx 1.5t pull)

1

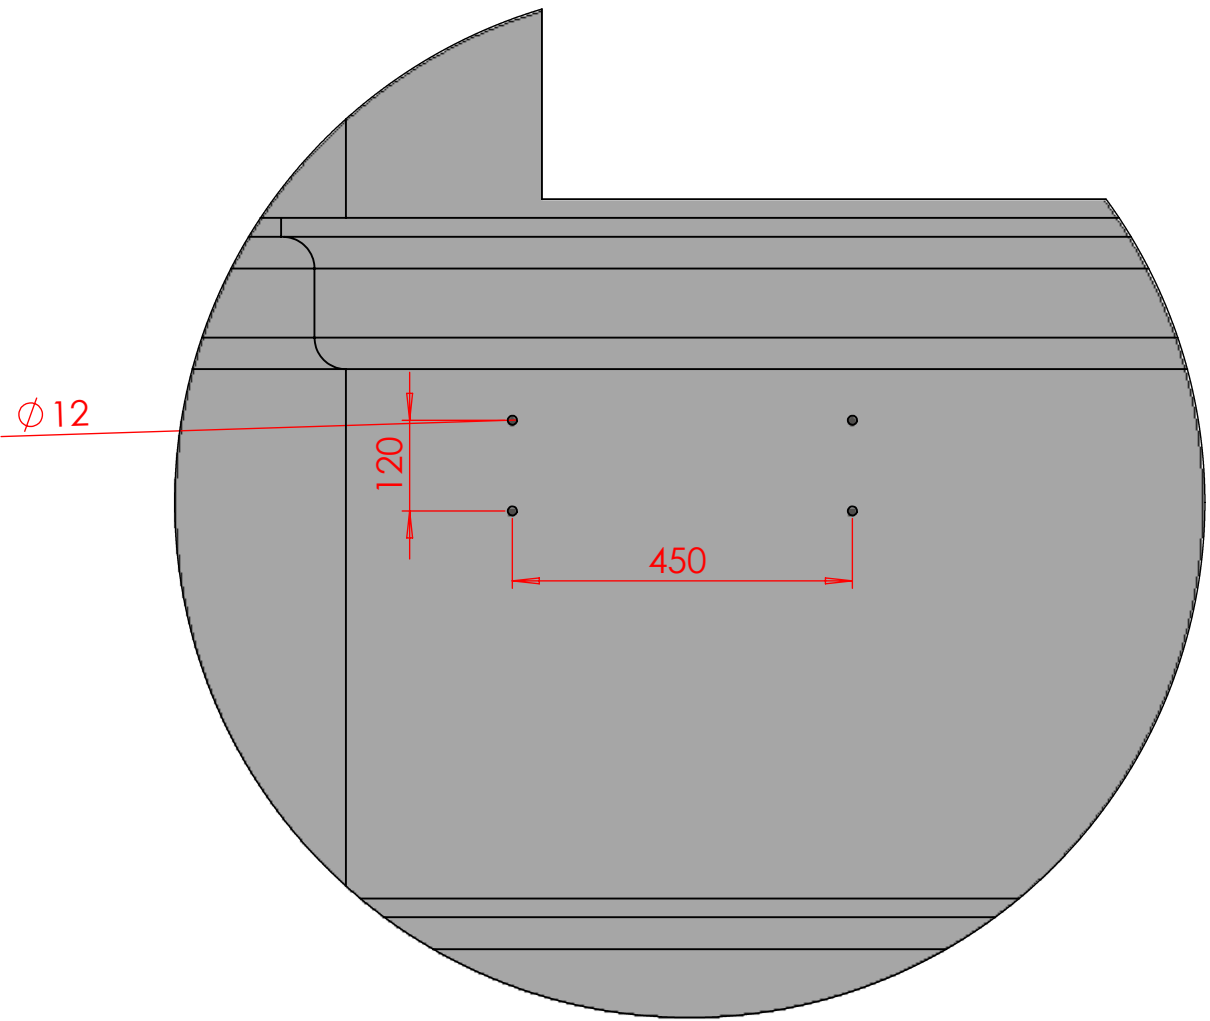

DETAIL 1  
SCALE 1 : 10

FOR  
PLANNING  
ONLY

Scale 1:50



CLIENT: Chanel  
PROJECT: New Bond Street  
VENUE: London  
DATES: NA  
TITLE: Building Showing Fixings  
DRAWN BY: DH  
DRAWING DATE: 09-08-2021  
REVISION: 1

All construction, materials, electrics and services to comply with local authority, organiser, hall, health, fire and safety regulations.

No amendments, substitute materials and/or fittings to be used without the prior approval of End Client

UNLESS OTHERWISE SPECIFIED  
DIMENSIONS ARE IN MILLIMETERS