
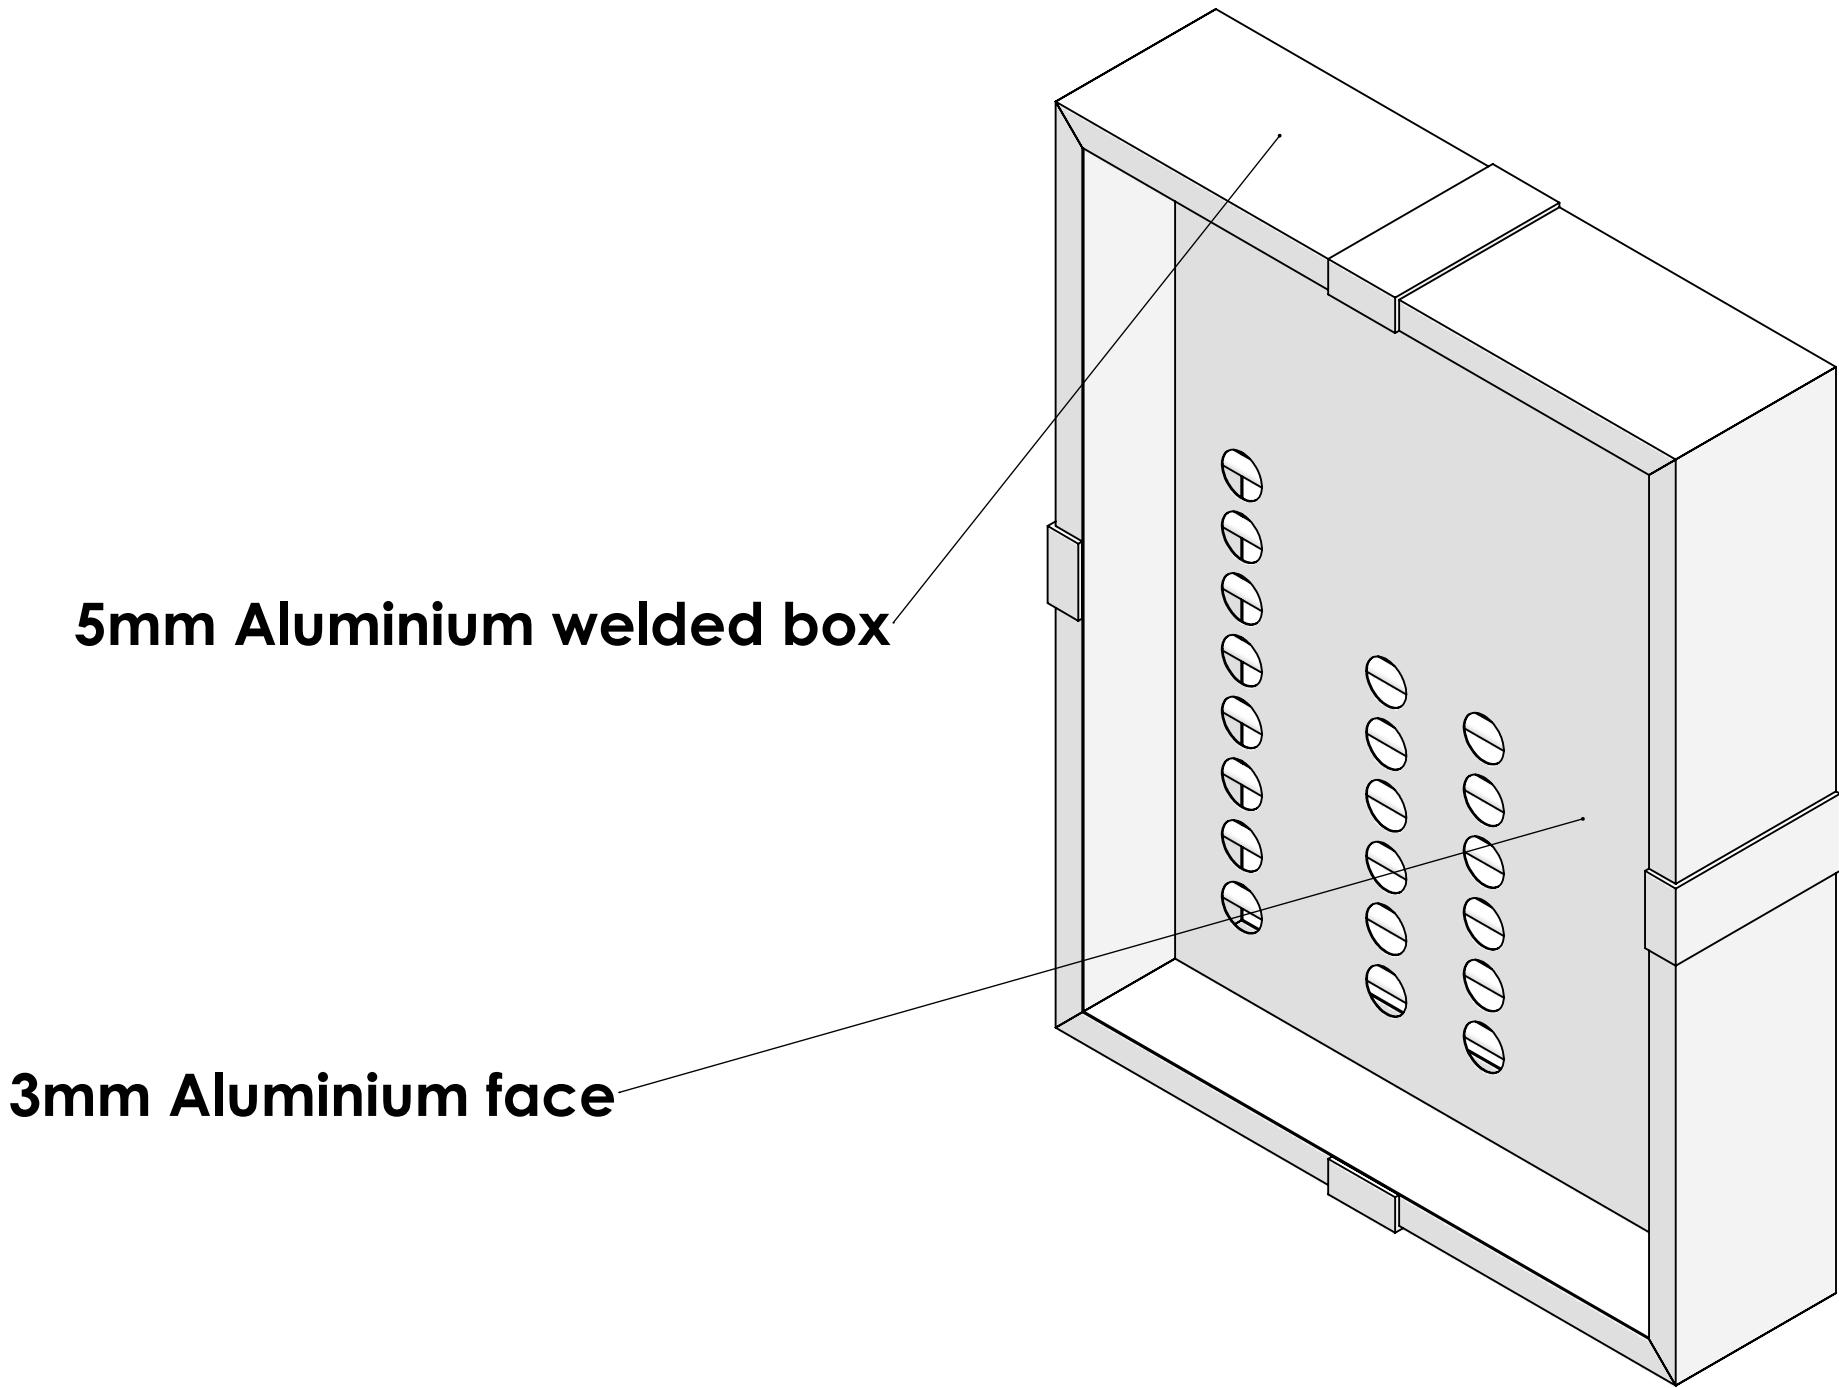
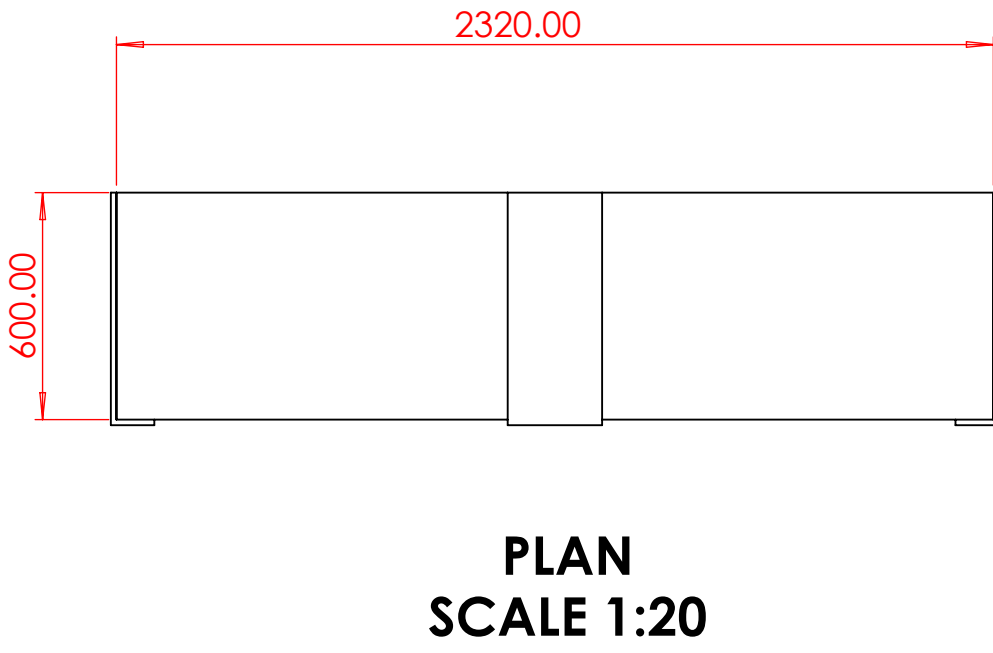
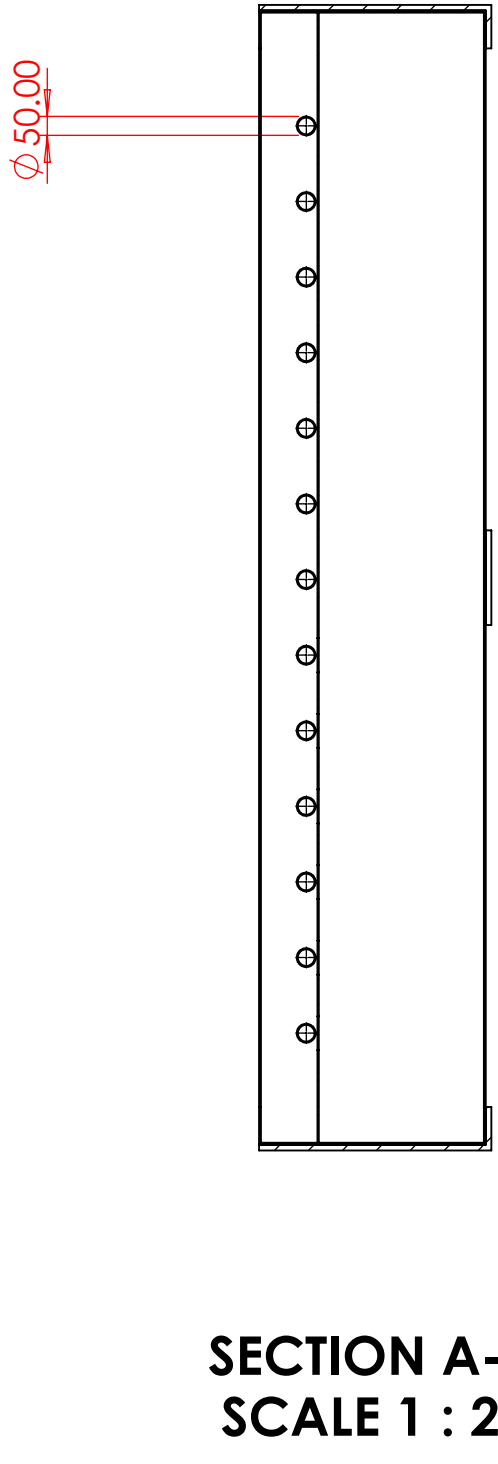
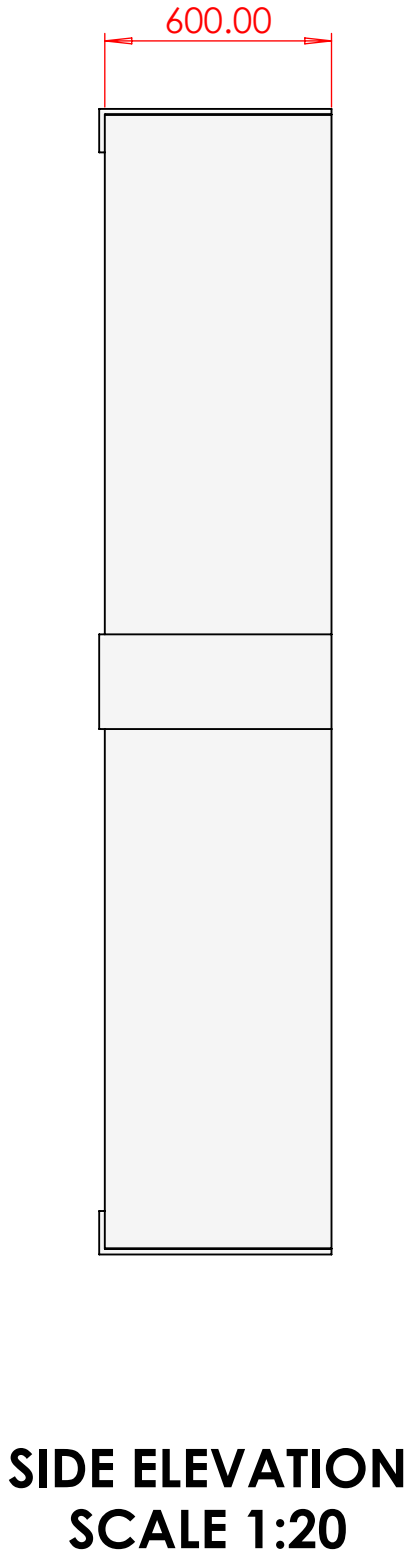
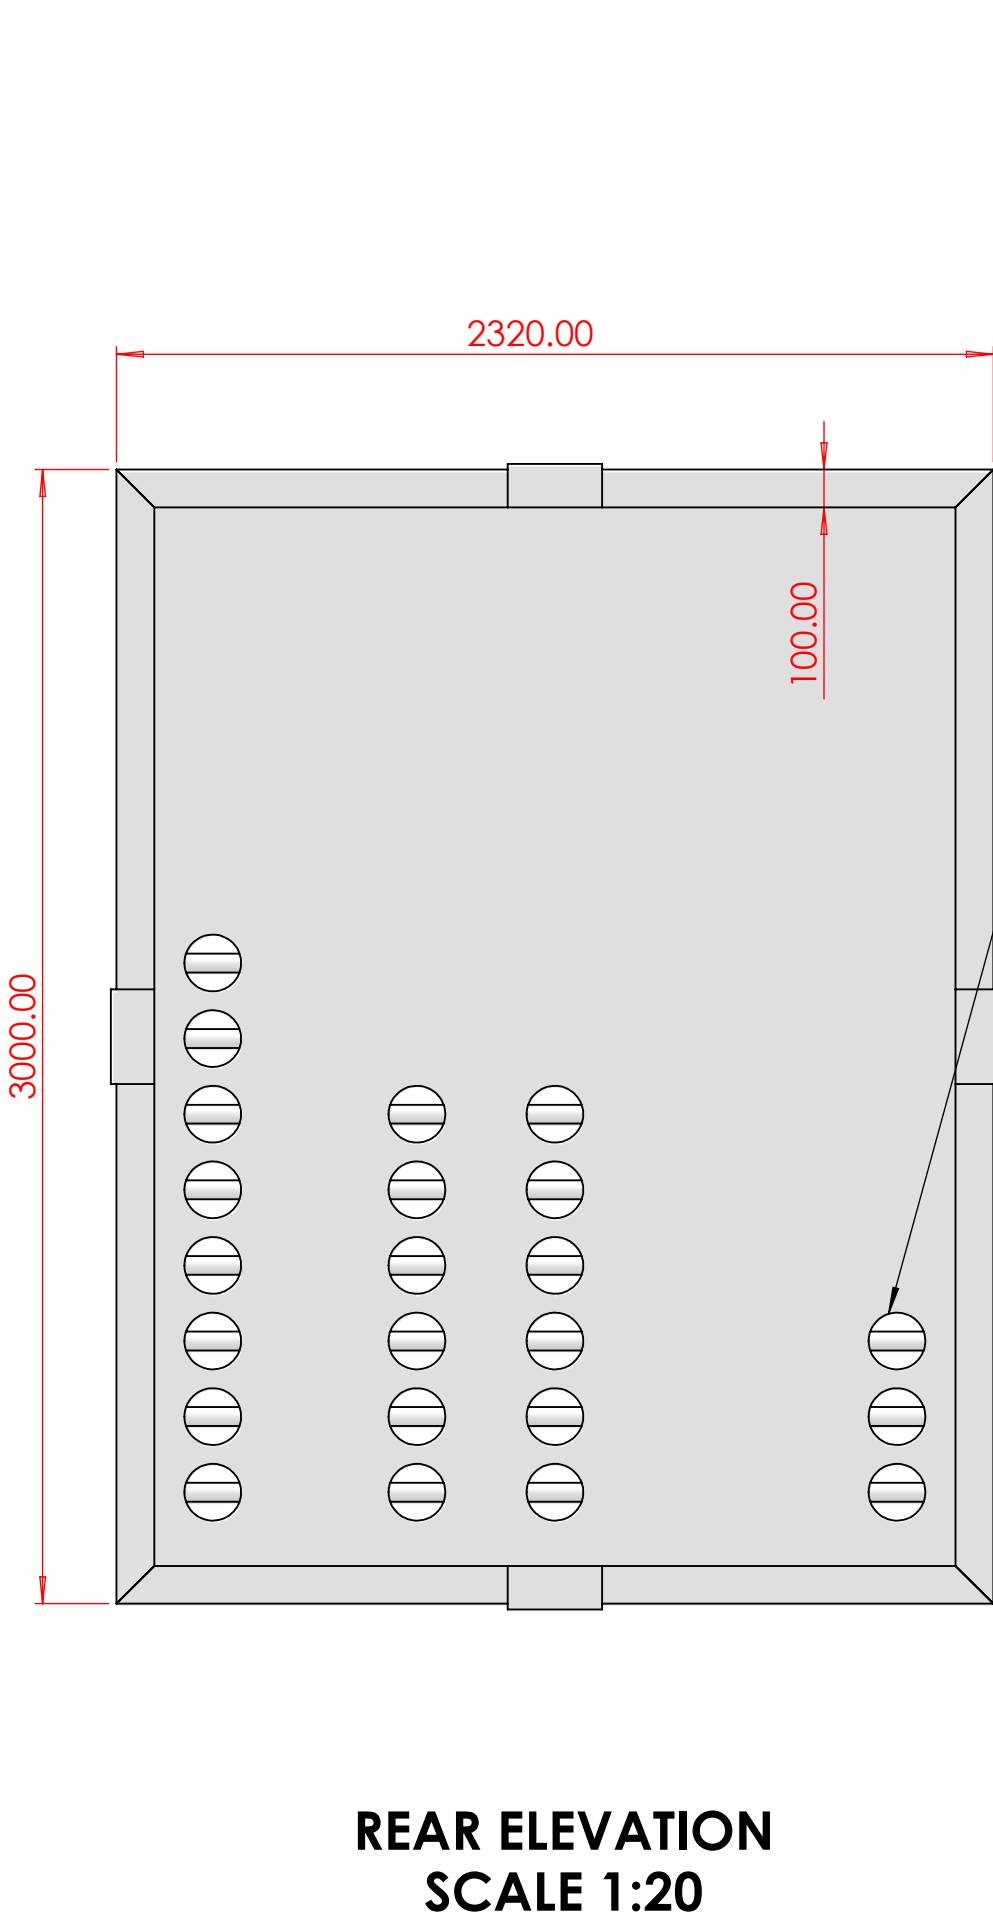


Details - Box

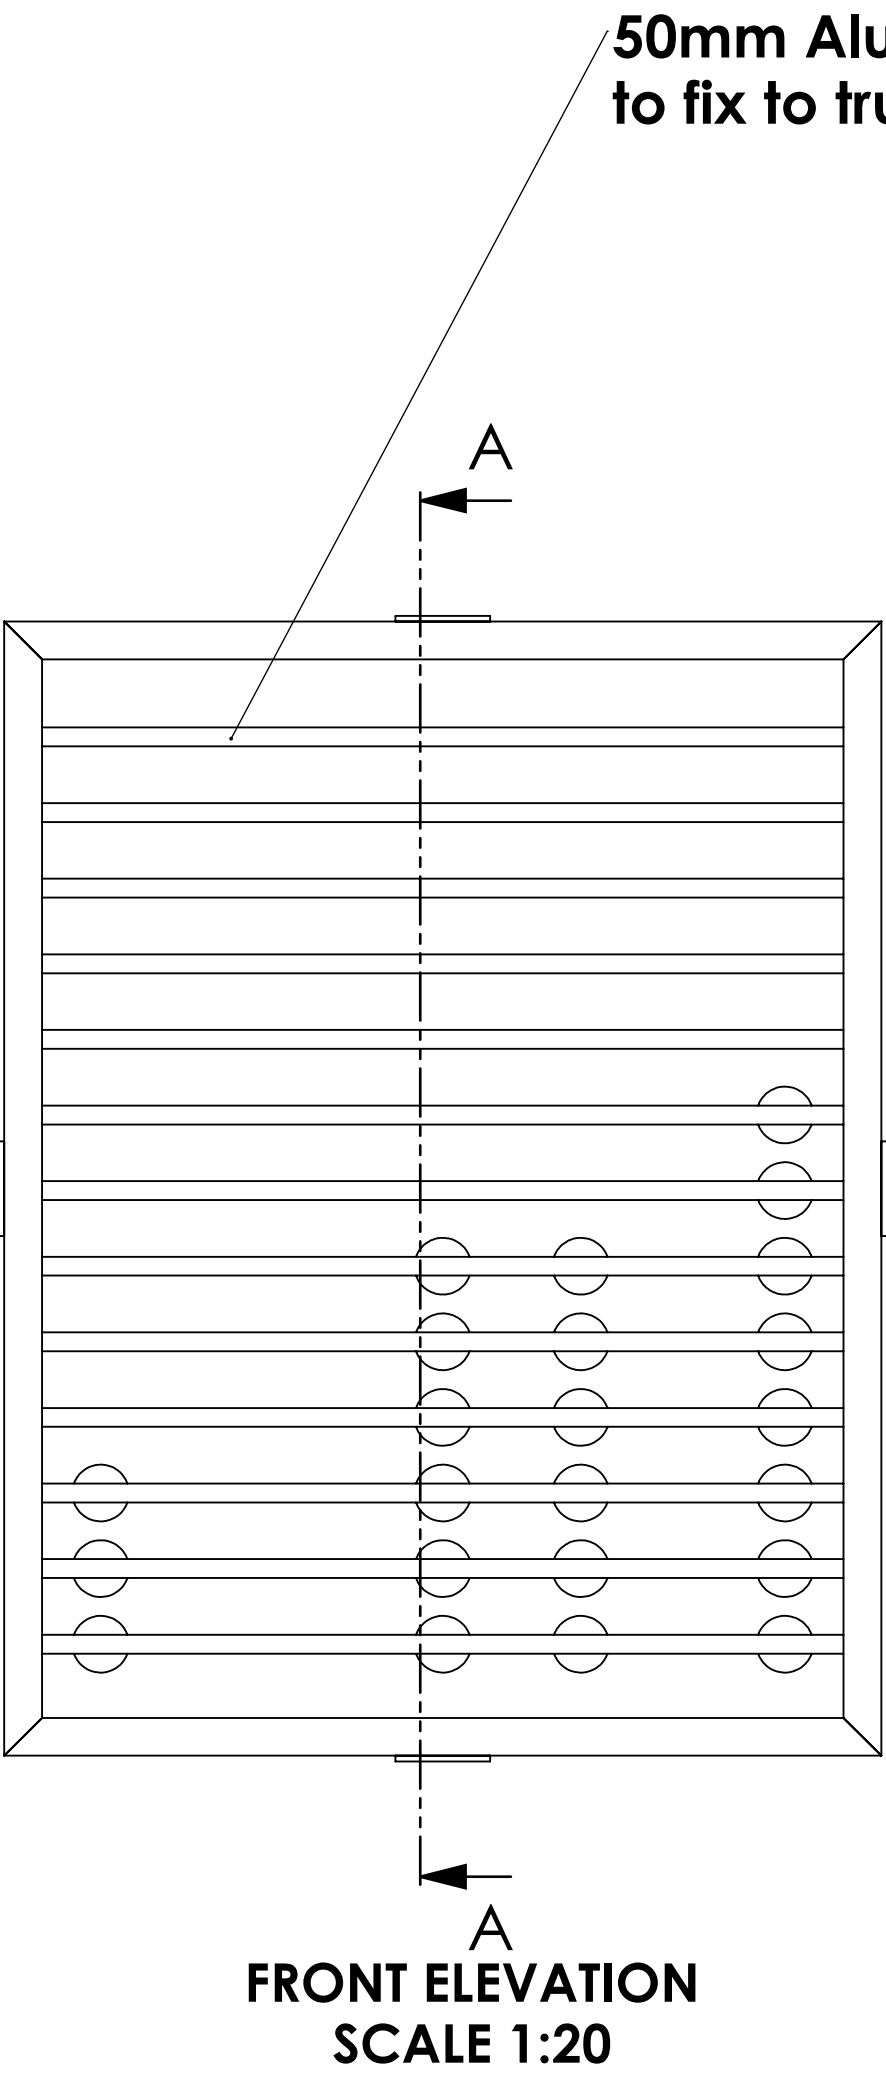

FOR
PLANNING
ONLY

Scale 1:20

REDWOOD

CLIENT: Chanel
PROJECT: New Bond Street
VENUE: London
DATES: NA
TITLE: Details-Box
DRAWN BY: DH
DRAWING DATE: 09-08-2021

REVISION: 1
All construction, materials, electrics and services
to comply with local authority, organiser, hall,
health, fire and safety regulations.

No amendments, substitute materials and/or
fittings to be used without the prior approval of
End Client

UNLESS OTHERWISE SPECIFIED
DIMENSIONS ARE IN MILLIMETERS