


E: 03.07.15 Rooflights removed.

Revisions
A: 20.05.14. Detail added.
B: 10.10.14. Rear extension removed.
B1: 11.08.21 As executed alterations added

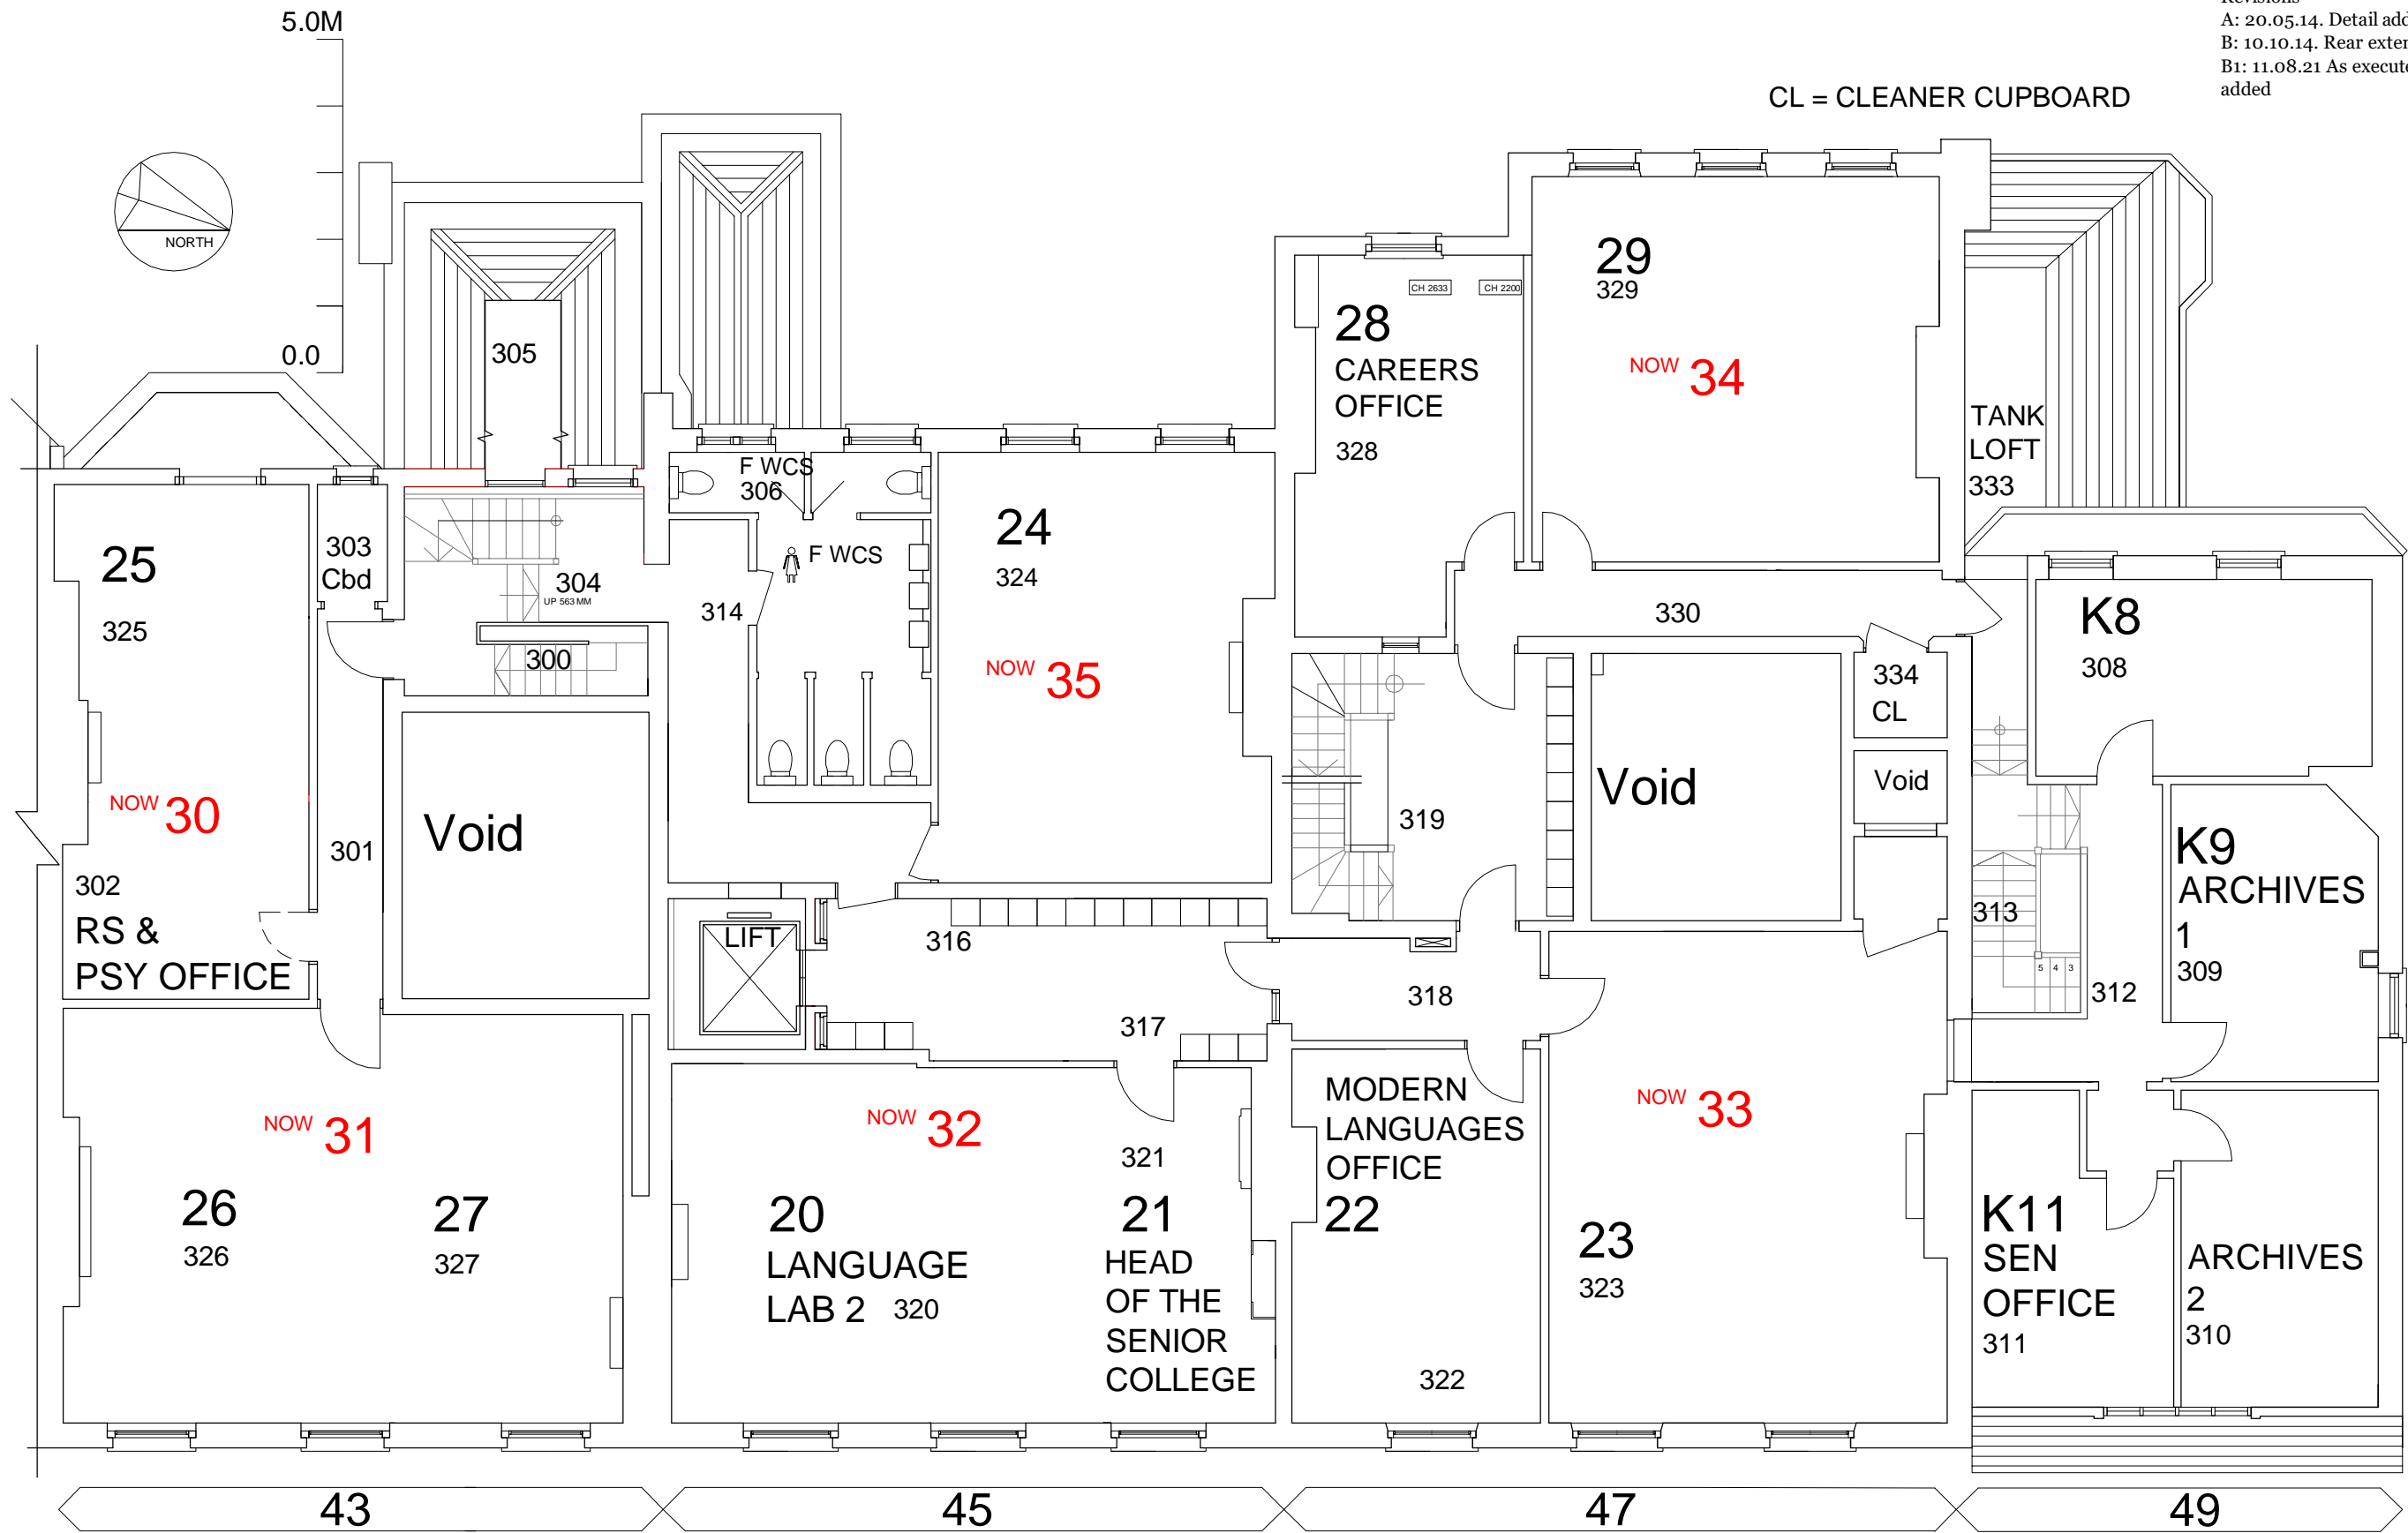

FLOOR PLAN AS EXECUTED