


Revisions

A: 20.05.14. Detail added.

B: 10.10.14. rear extension removed.

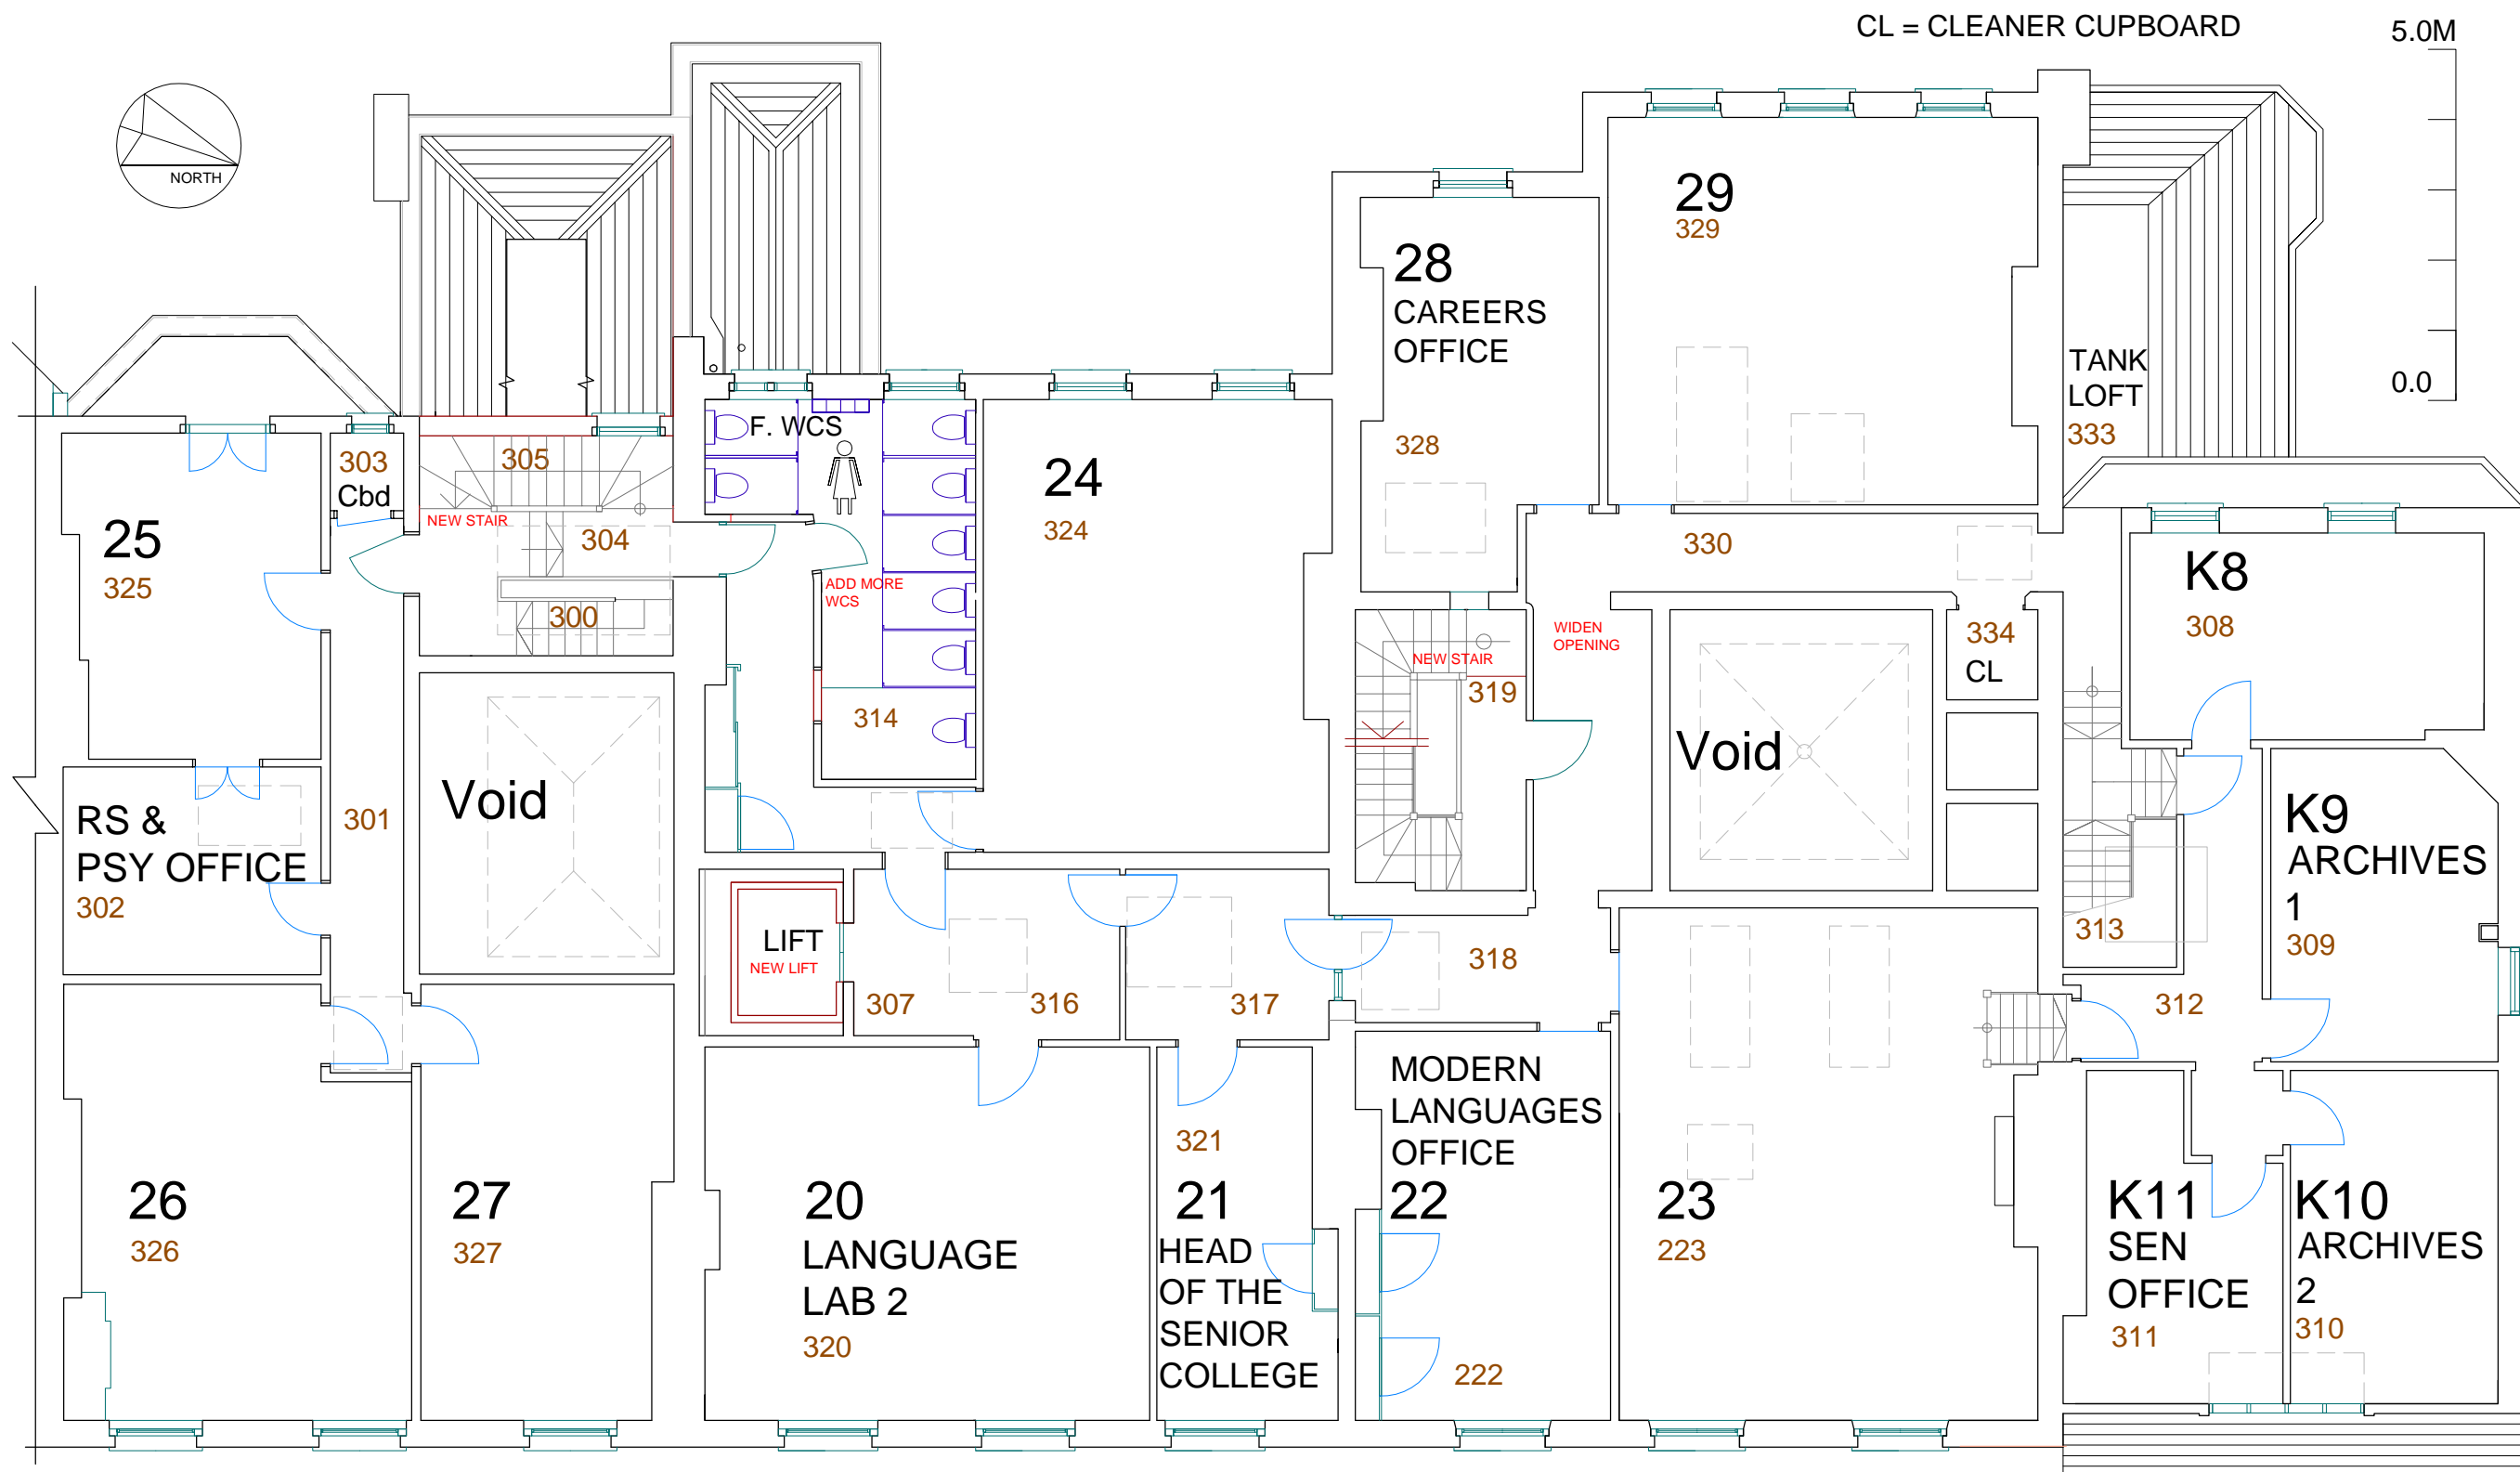

3RD FLOOR PLAN AS PROPOSED

CHECK ALL DIMENSIONS ON SITE BEFORE USE