





FRONT ELEVATION SOUTH

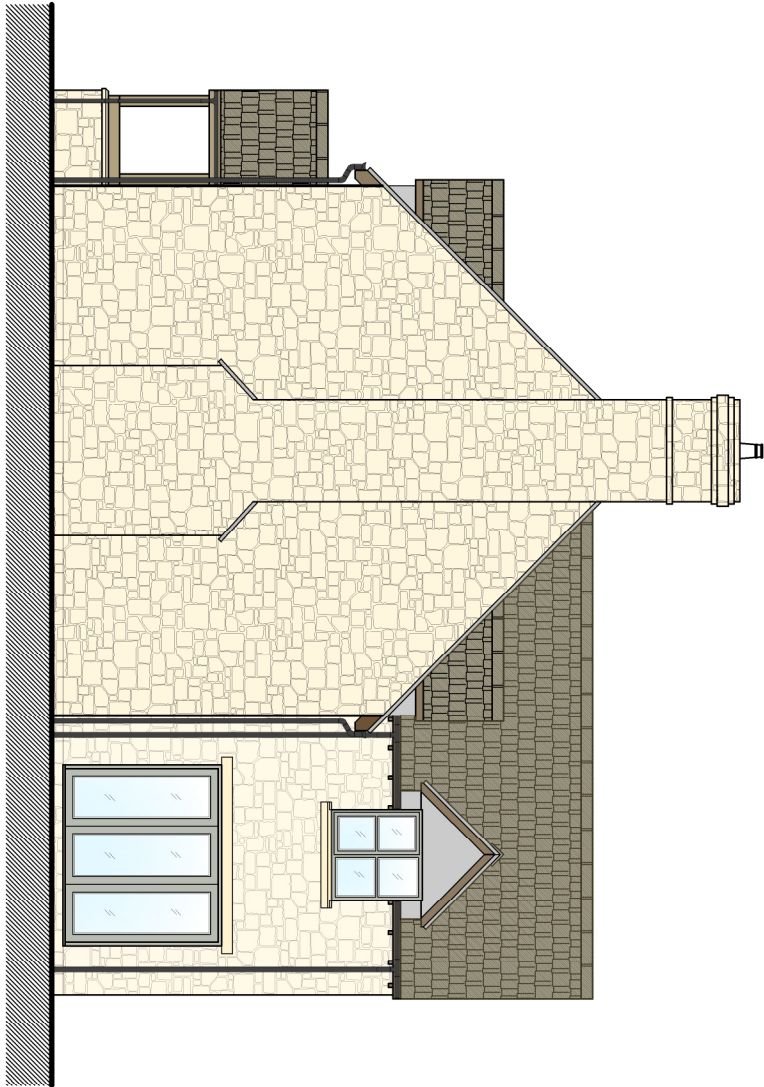


SIDE ELEVATION EAST




REAR ELEVATION NORTH

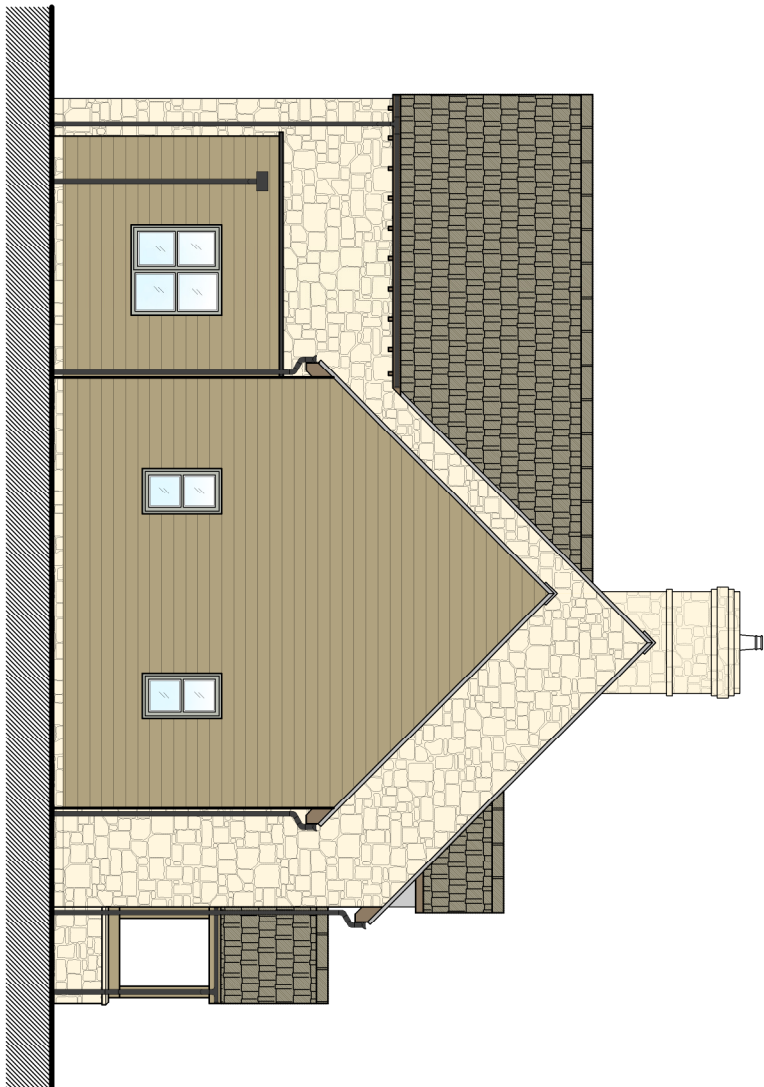

SIDE ELEVATION WEST

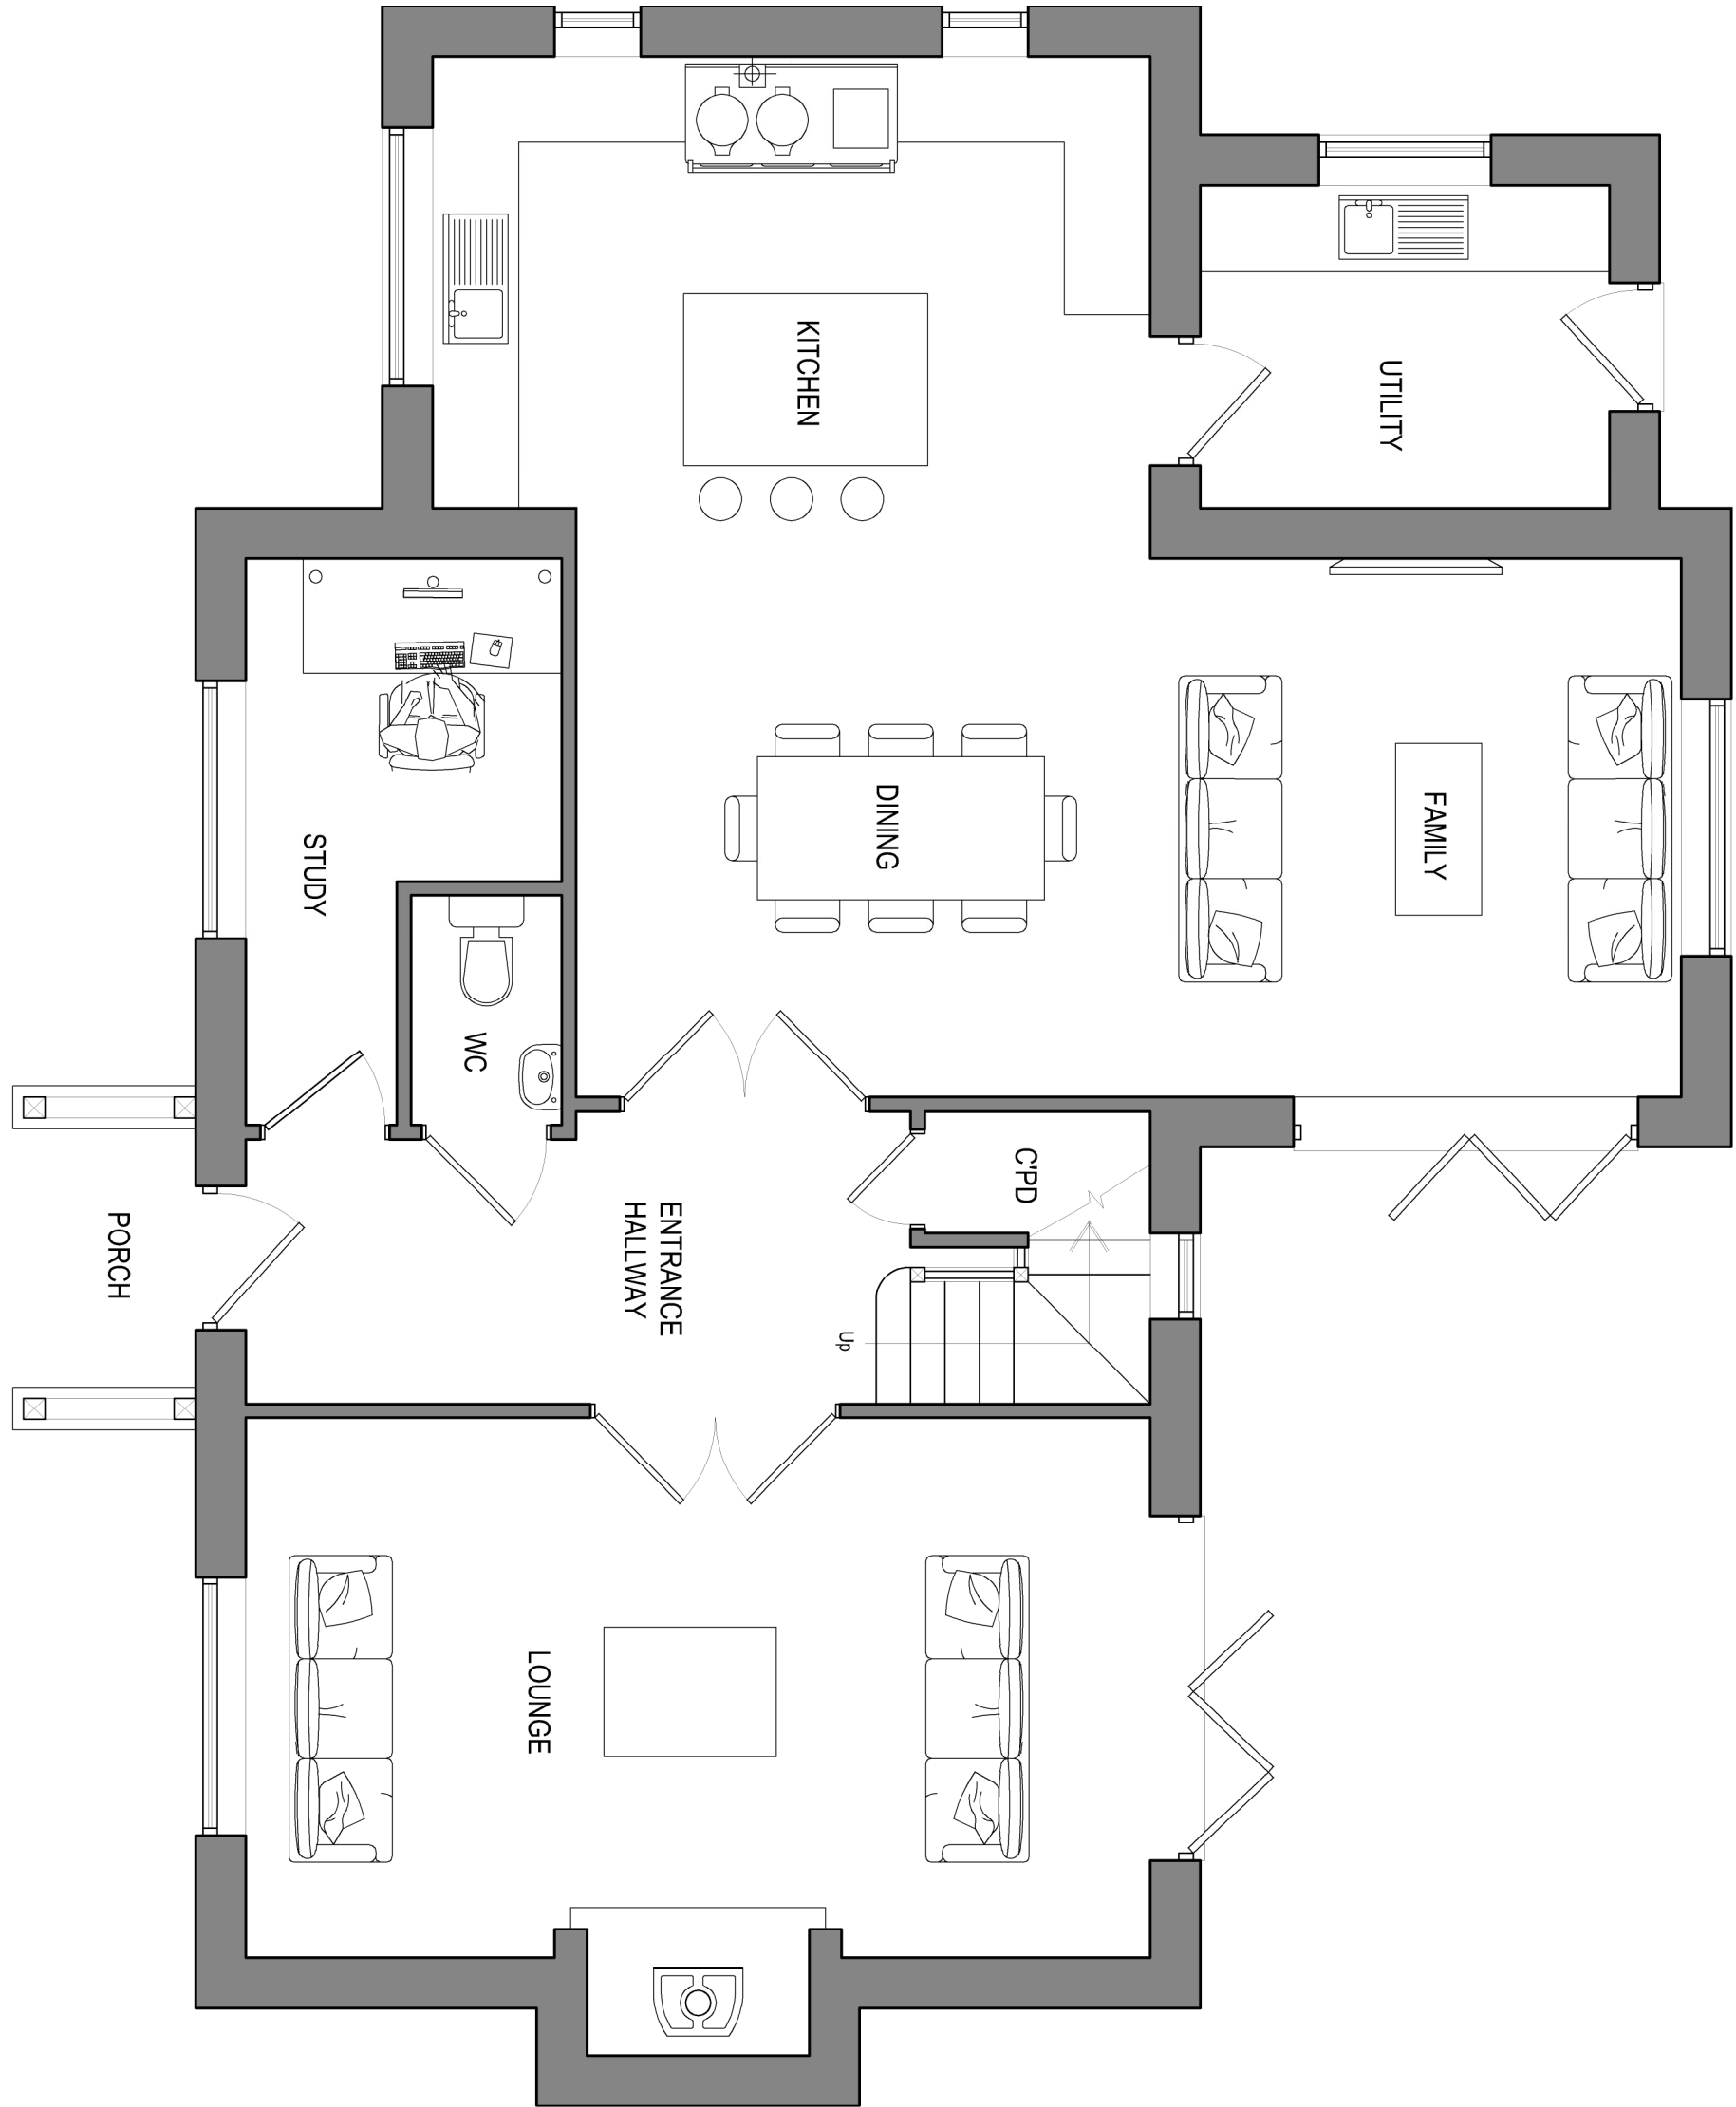

PLOT 1 - GROUND FLOOR PLAN

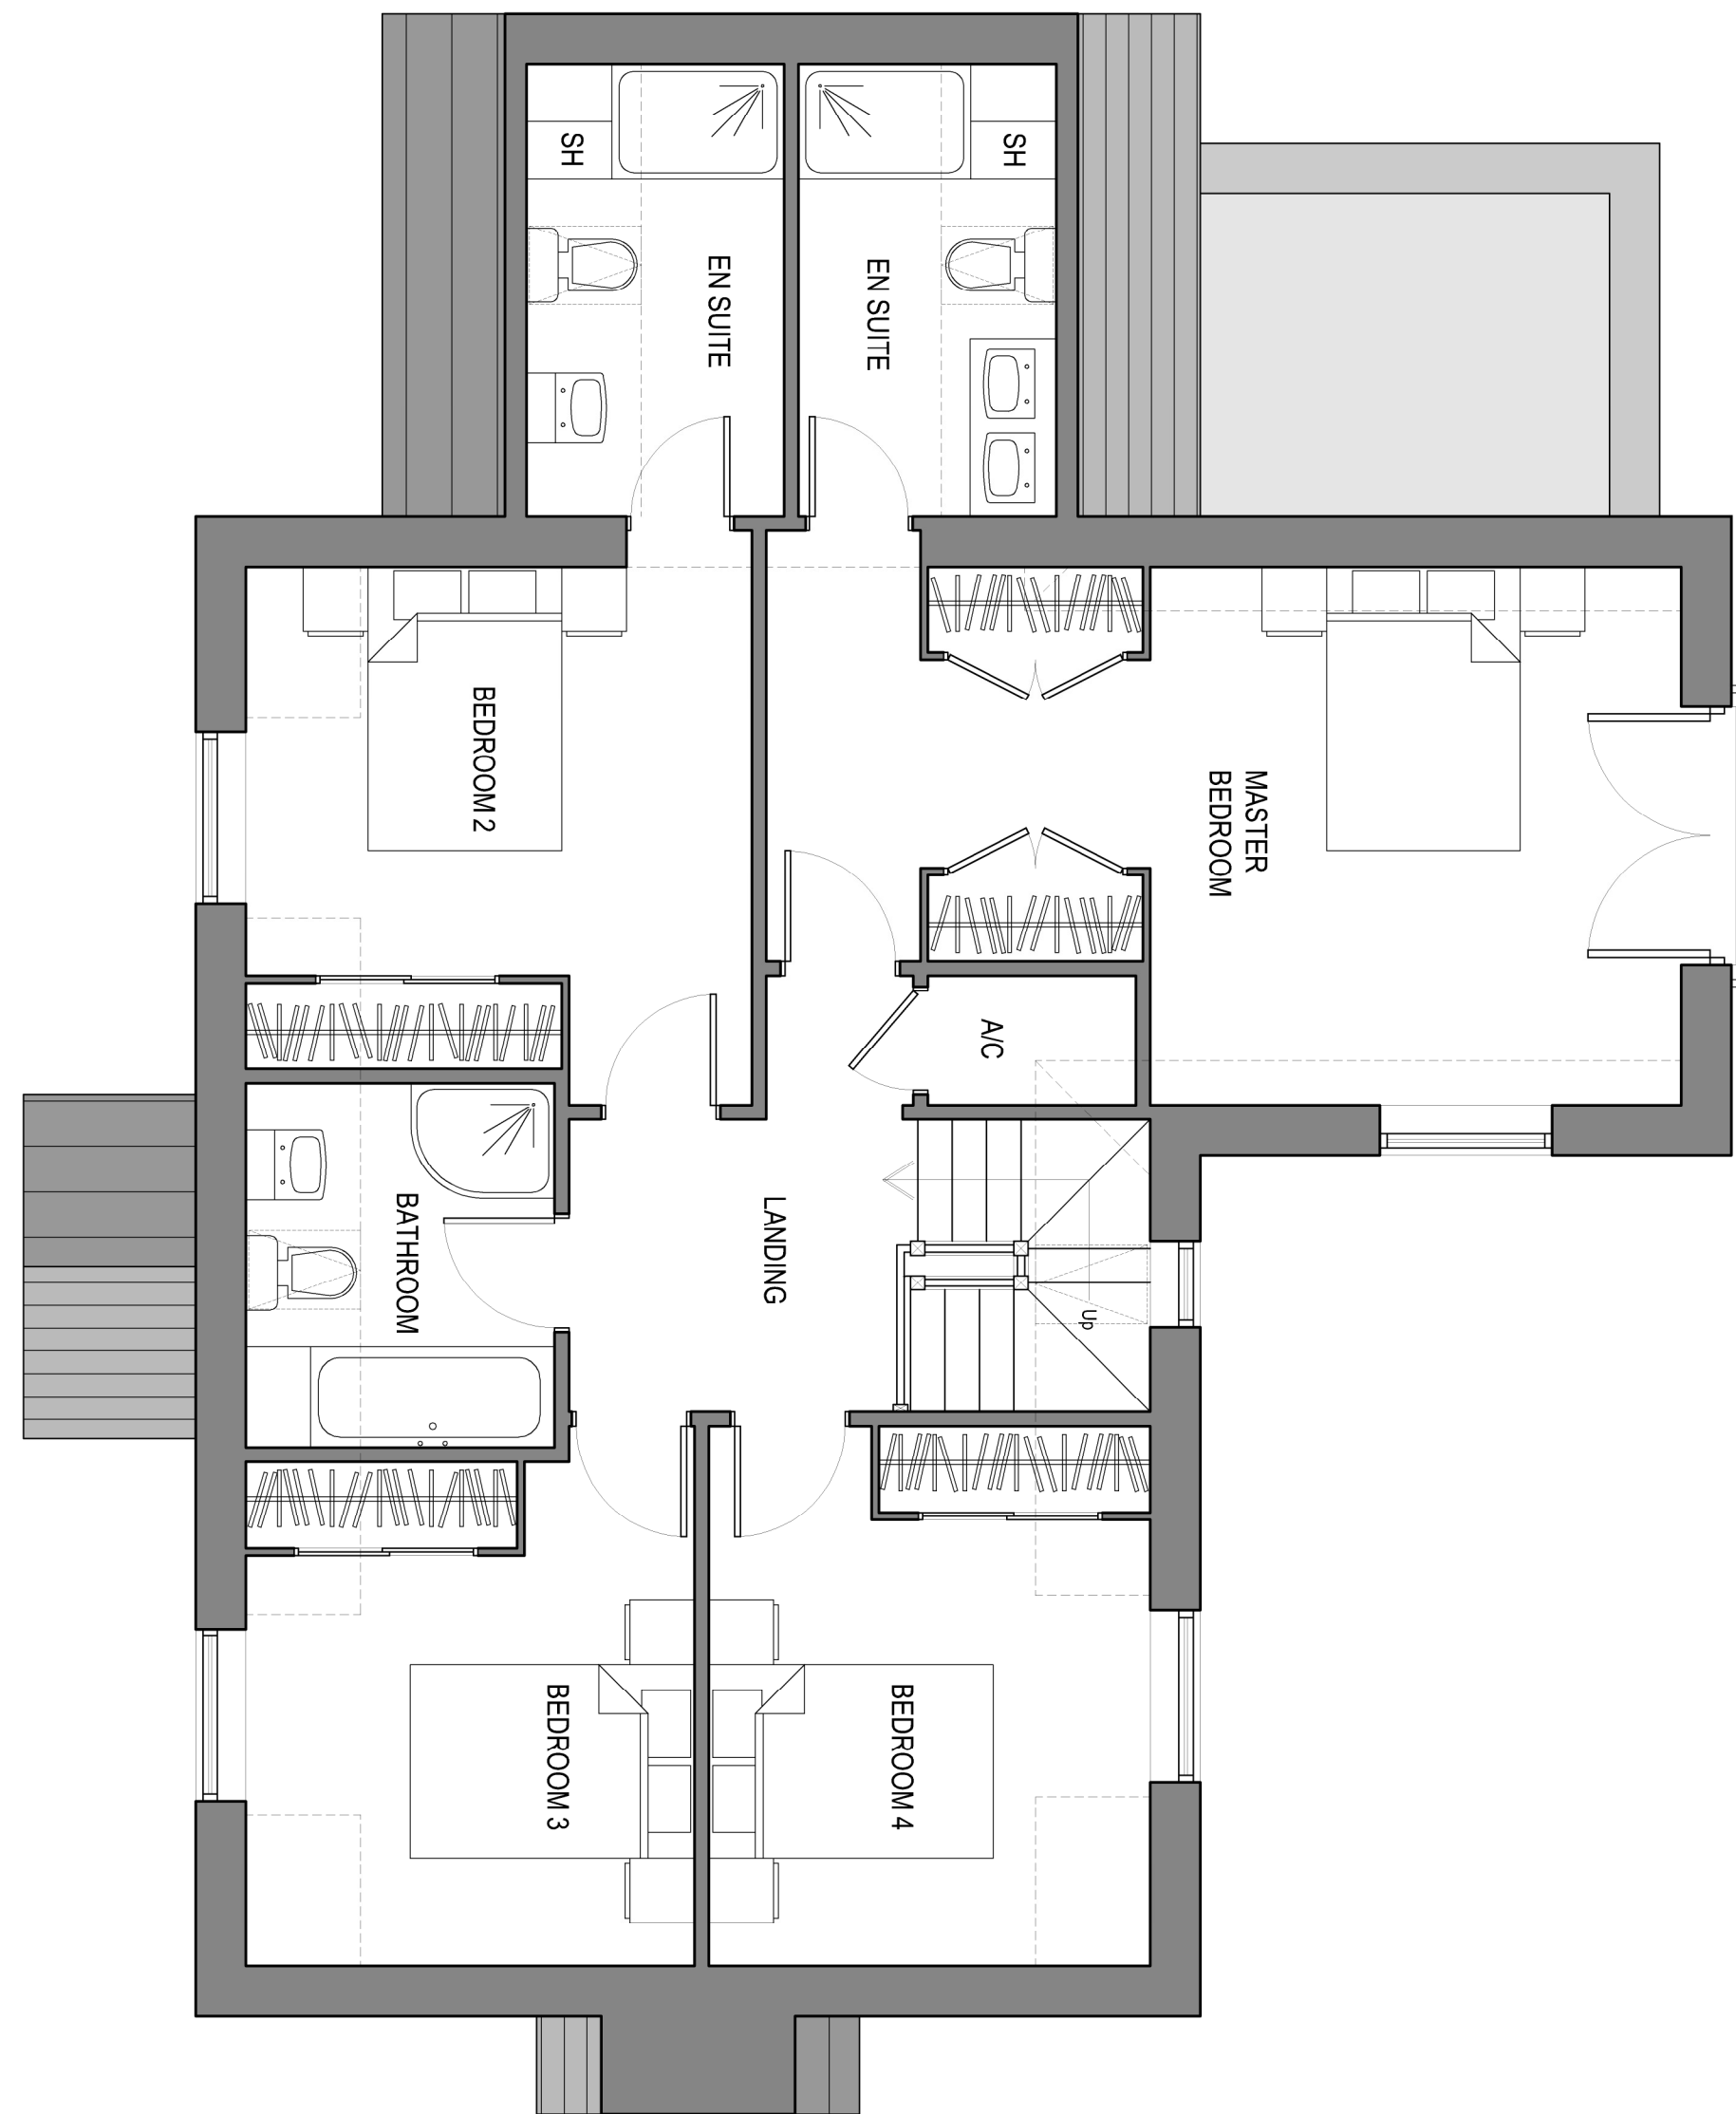

PLOT 1 - FIRST FLOOR PLAN

