


All dimensions to be checked on site by contractor prior to preparation of shop drawings and commencement of work on site.
Do not scale from this drawing.
This drawing and the copyrights and patents therein are the property of Apex Architecture and may not be used or reproduced without consent.
This drawing is to be read in conjunction with all relevant consultant's drawings/documents and any discrepancies or variations are to be notified to Apex Architecture before the attached work commences.

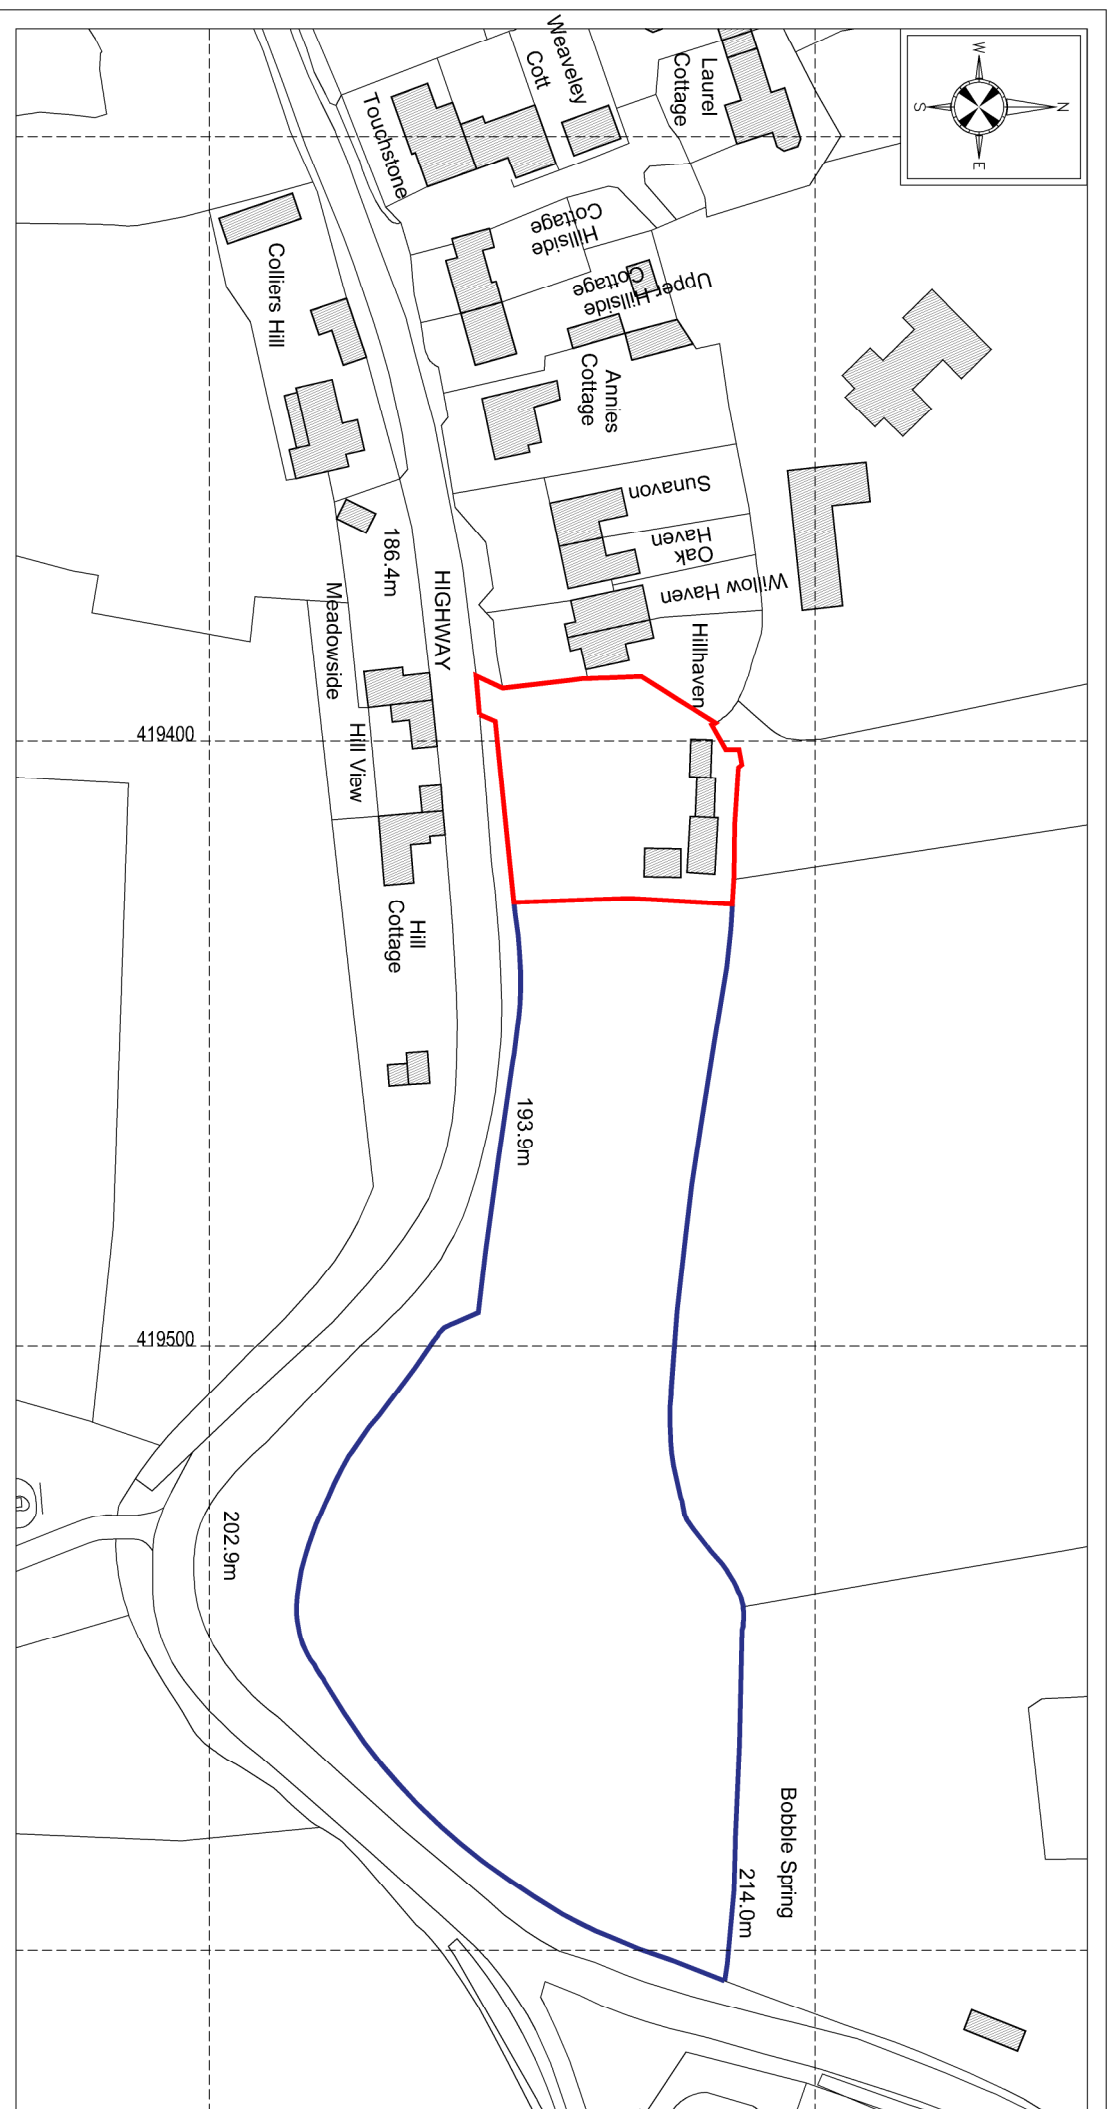

Ordnance Survey, (c) Crown Copyright 2021. All rights reserved. Licence number 100022432

LOCATION PLAN - Scale 1:1250



Oak House, 4yburton, Gloucestershire, GL15 6ST 01594 516161
Wyastone Business Park, Monmouth, NP25 3SR 01600 800101

Client
Brunel Homes Ltd

Project
Land East of Hillhaven

Little Rissington

Glos, GL54 2ND

Title
Location Plan

Job No.	Drawing No.	Revision
AA631hh	101	N/A
Scale	Issue	Date
1:1250@A3	Planning	July 2021

www.apexarchitecturaid.com enquire@apexarchitecturaid.com