


Stone Sections
scale 1:5

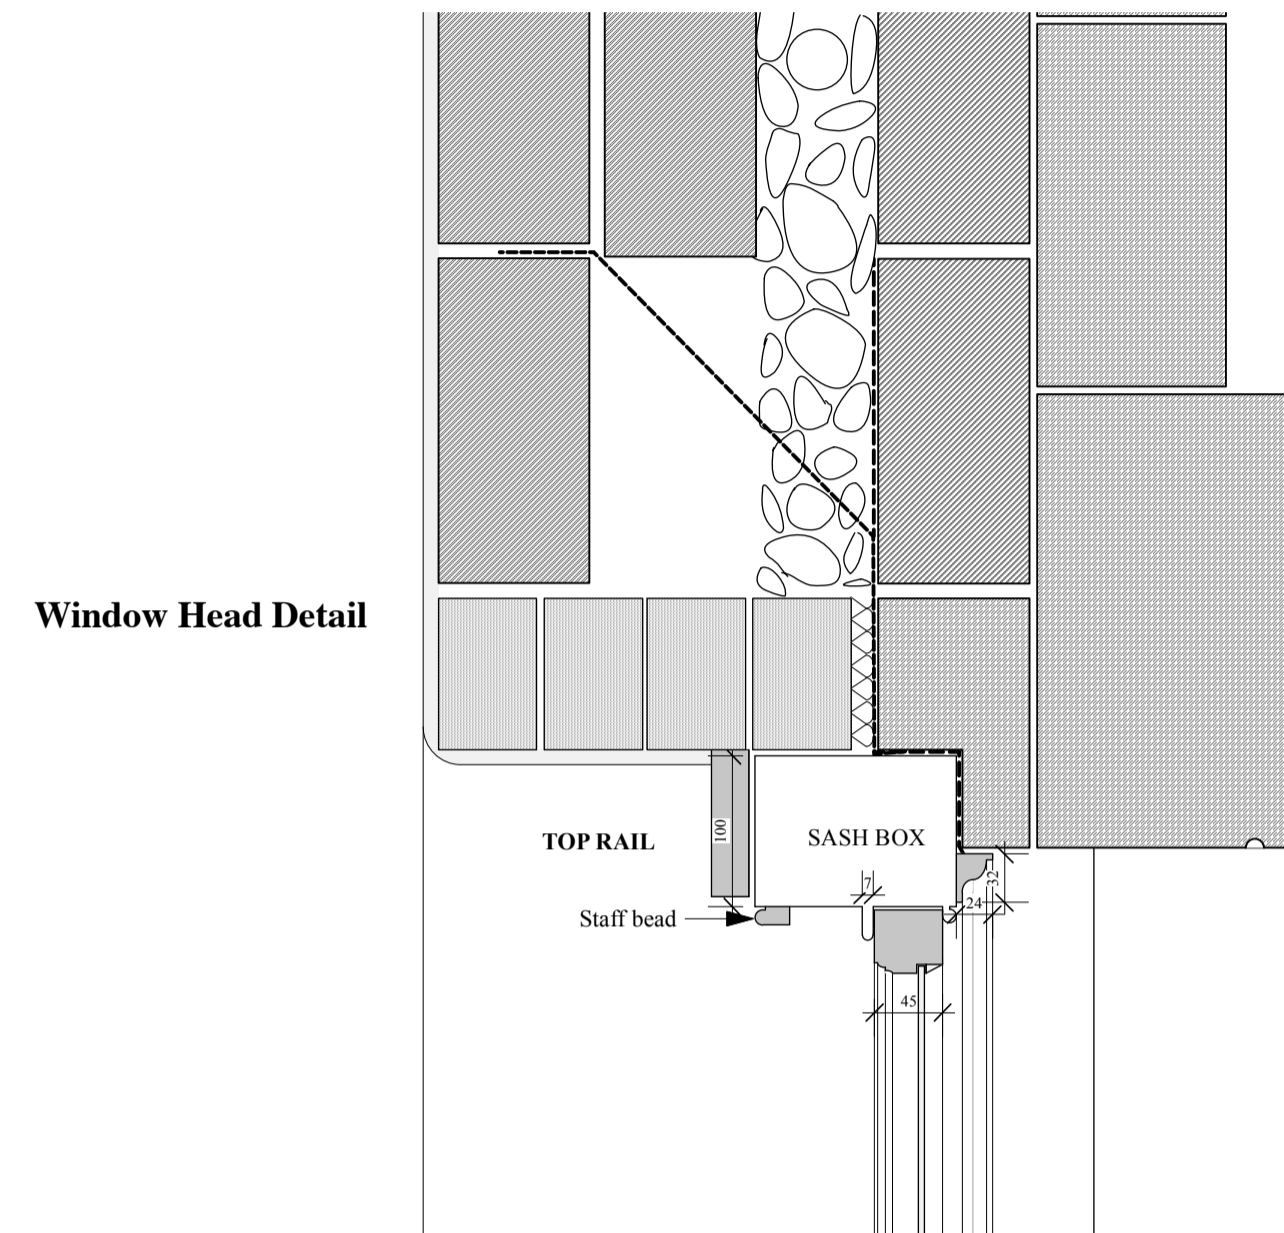


Painted softwood window
 Seal frame perimeter with buff
 mastic to match the stonework.


MEETING RAIL

Hardwood cill bedded on dpm with
 notch recess to inset 25 mm MDF
 window board bedded on mortar dabs

Window Cill Detail

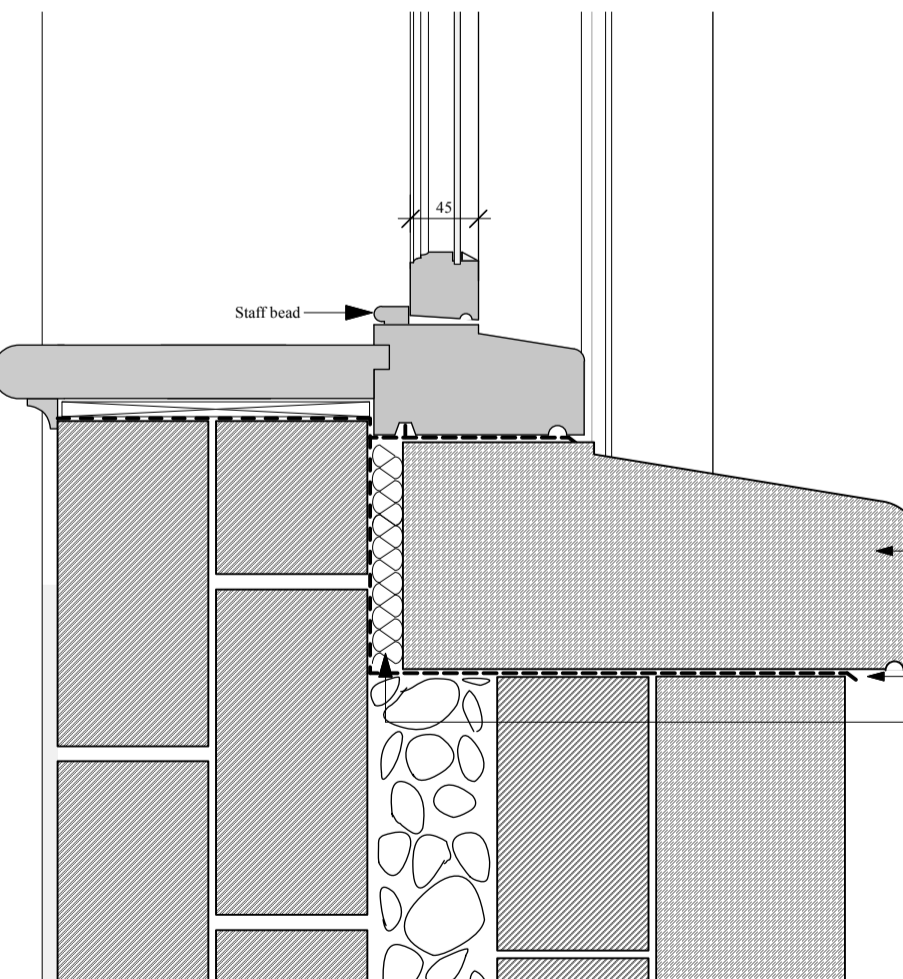


Vertical Section
scale 1:5

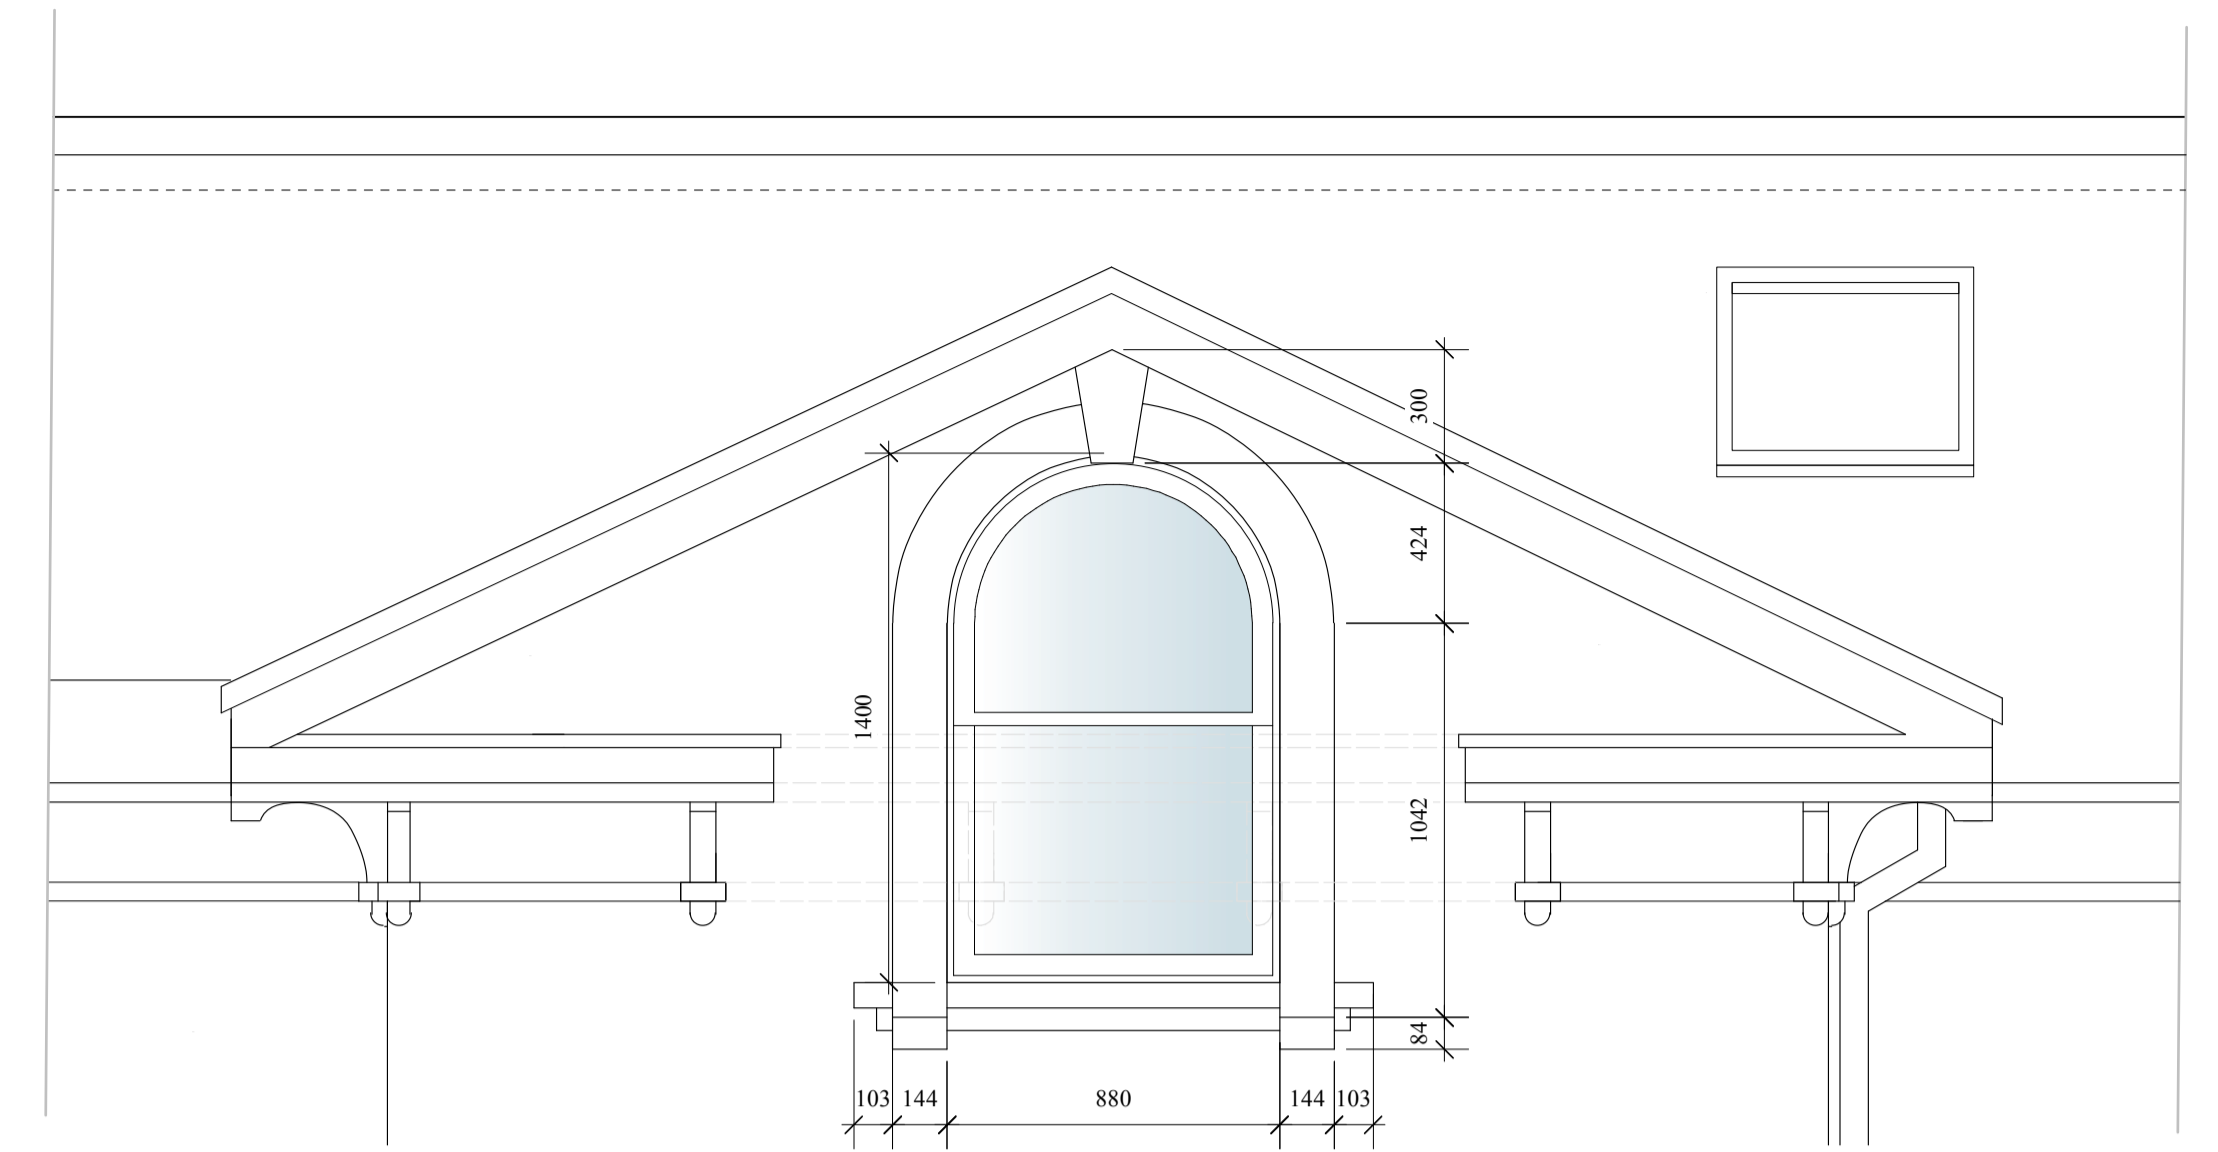


New Window Elevation
Scale 1:20

Block reveals splayed at approx 70°

Fix galvanised fixing straps to frame and screw to blockwork at approx 300 c/c's

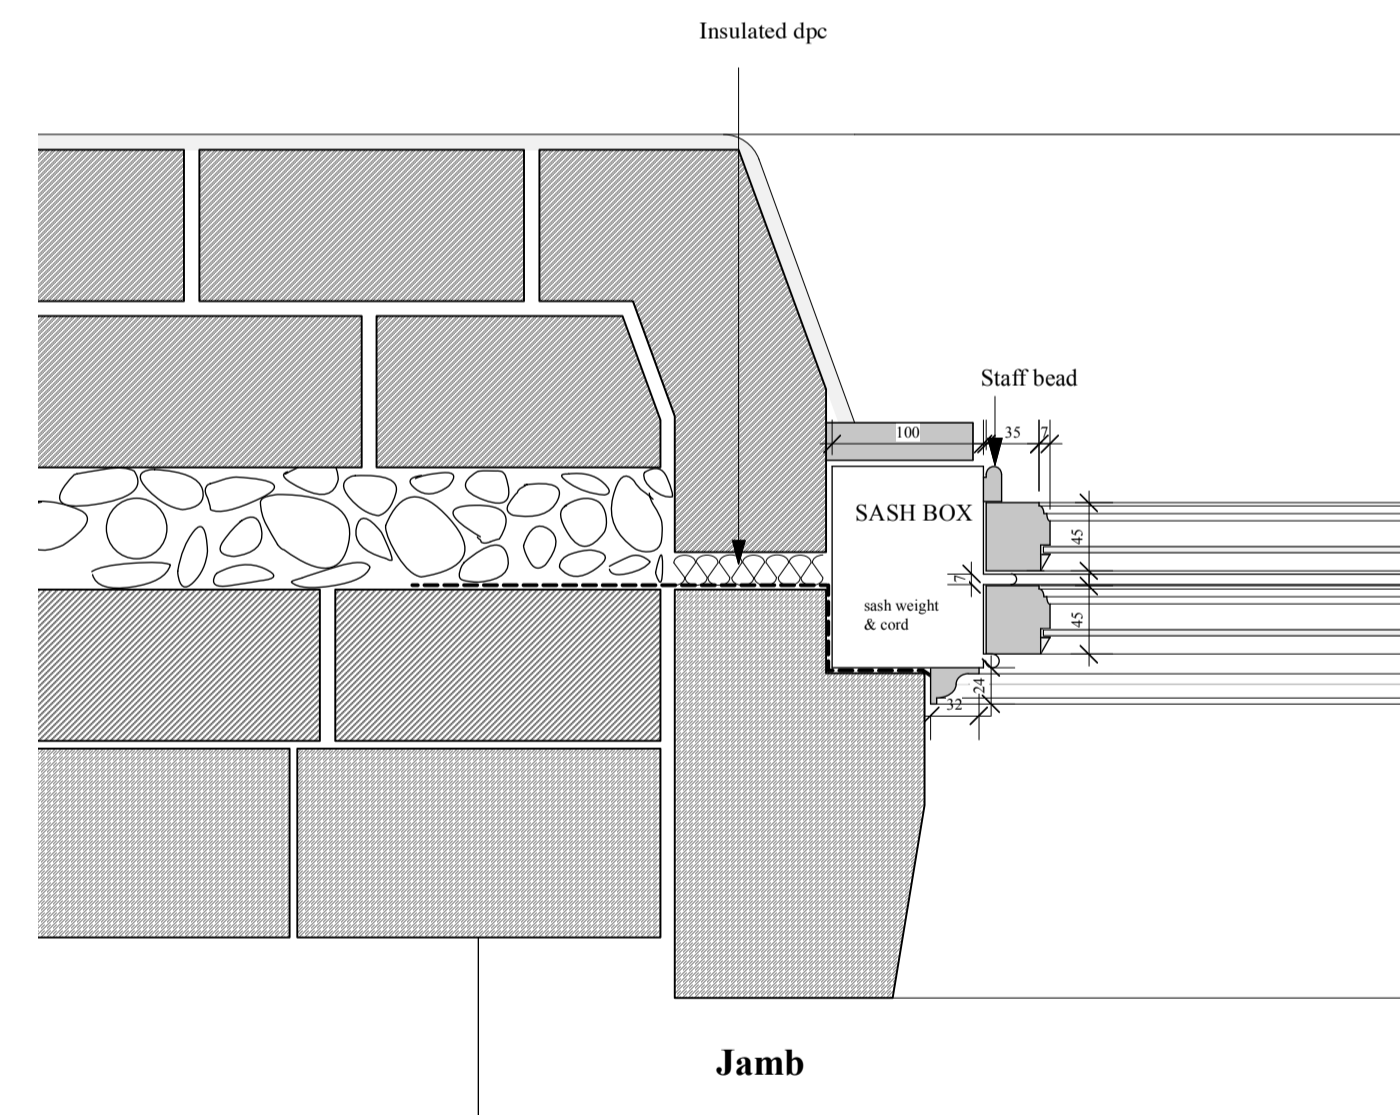

To fit arch headed window 880 x 1400

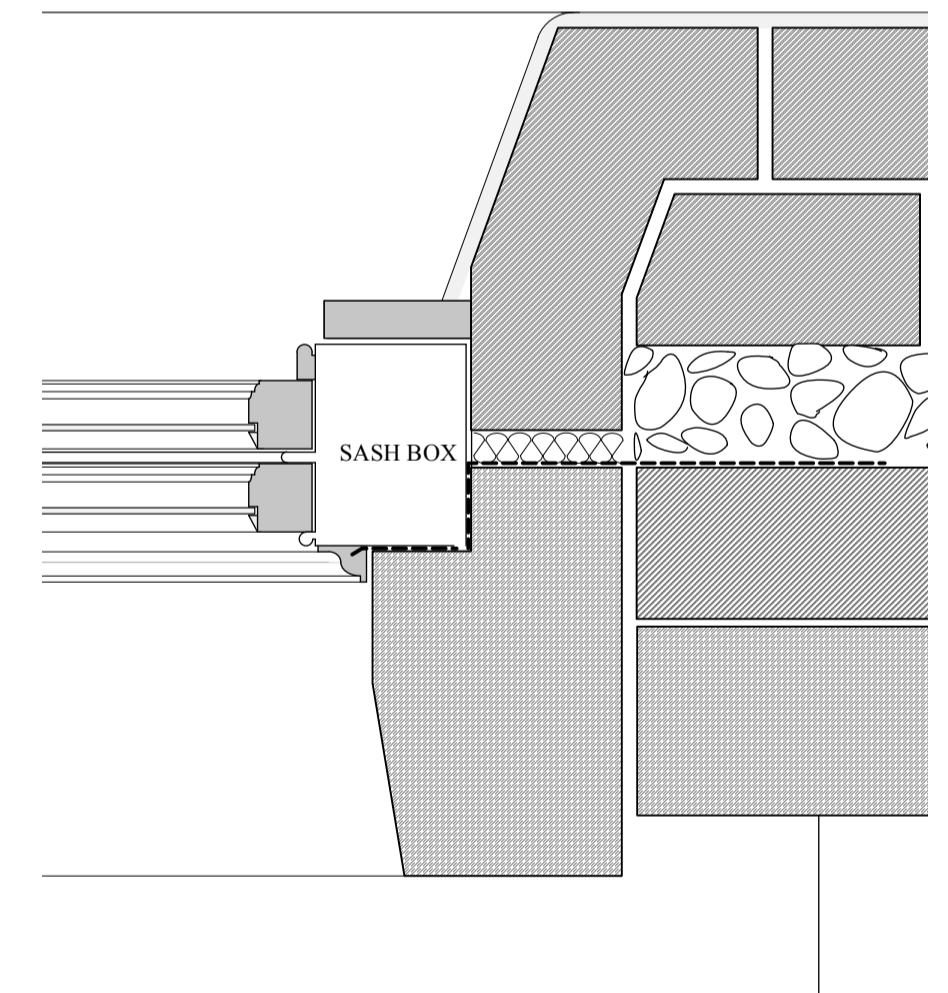

Aj Architects Ltd.

PROJECT
 59 St George's Road
 Cheltenham
 Glos. GL50 3DU

PROJECT NO.
 21/721

DRAWING TITLE
 Proposed Window

SCALE
 1:20 & 1:5
 @ A1

DRAWING NO.
 450

REVISION
 (-)

DATE
 Aug 2021

ANTHEA JACKSON BA(Hons) Arch Dip (Arch) RIBA
 11 PRINCES STREET
 CHELTENHAM
 GLOUCESTERSHIRE
 GL52 6BE

Tel: (01242) 581101
 Mobile: (07813) 941017