


APPLICATION FOR NEW ROOF REPLACEMENT :-

35 HALLFOLD - WHITWORTH - OL12 8TT

H.M. LAND REGISTRY		LA 850926	
ORDNANCE SURVEY PLAN REFERENCE	SD 8717	SECTION C	Scale 1/1250
COUNTY LANCASHIRE	DISTRICT	ROSSENDALE	© Crown copyright 1982

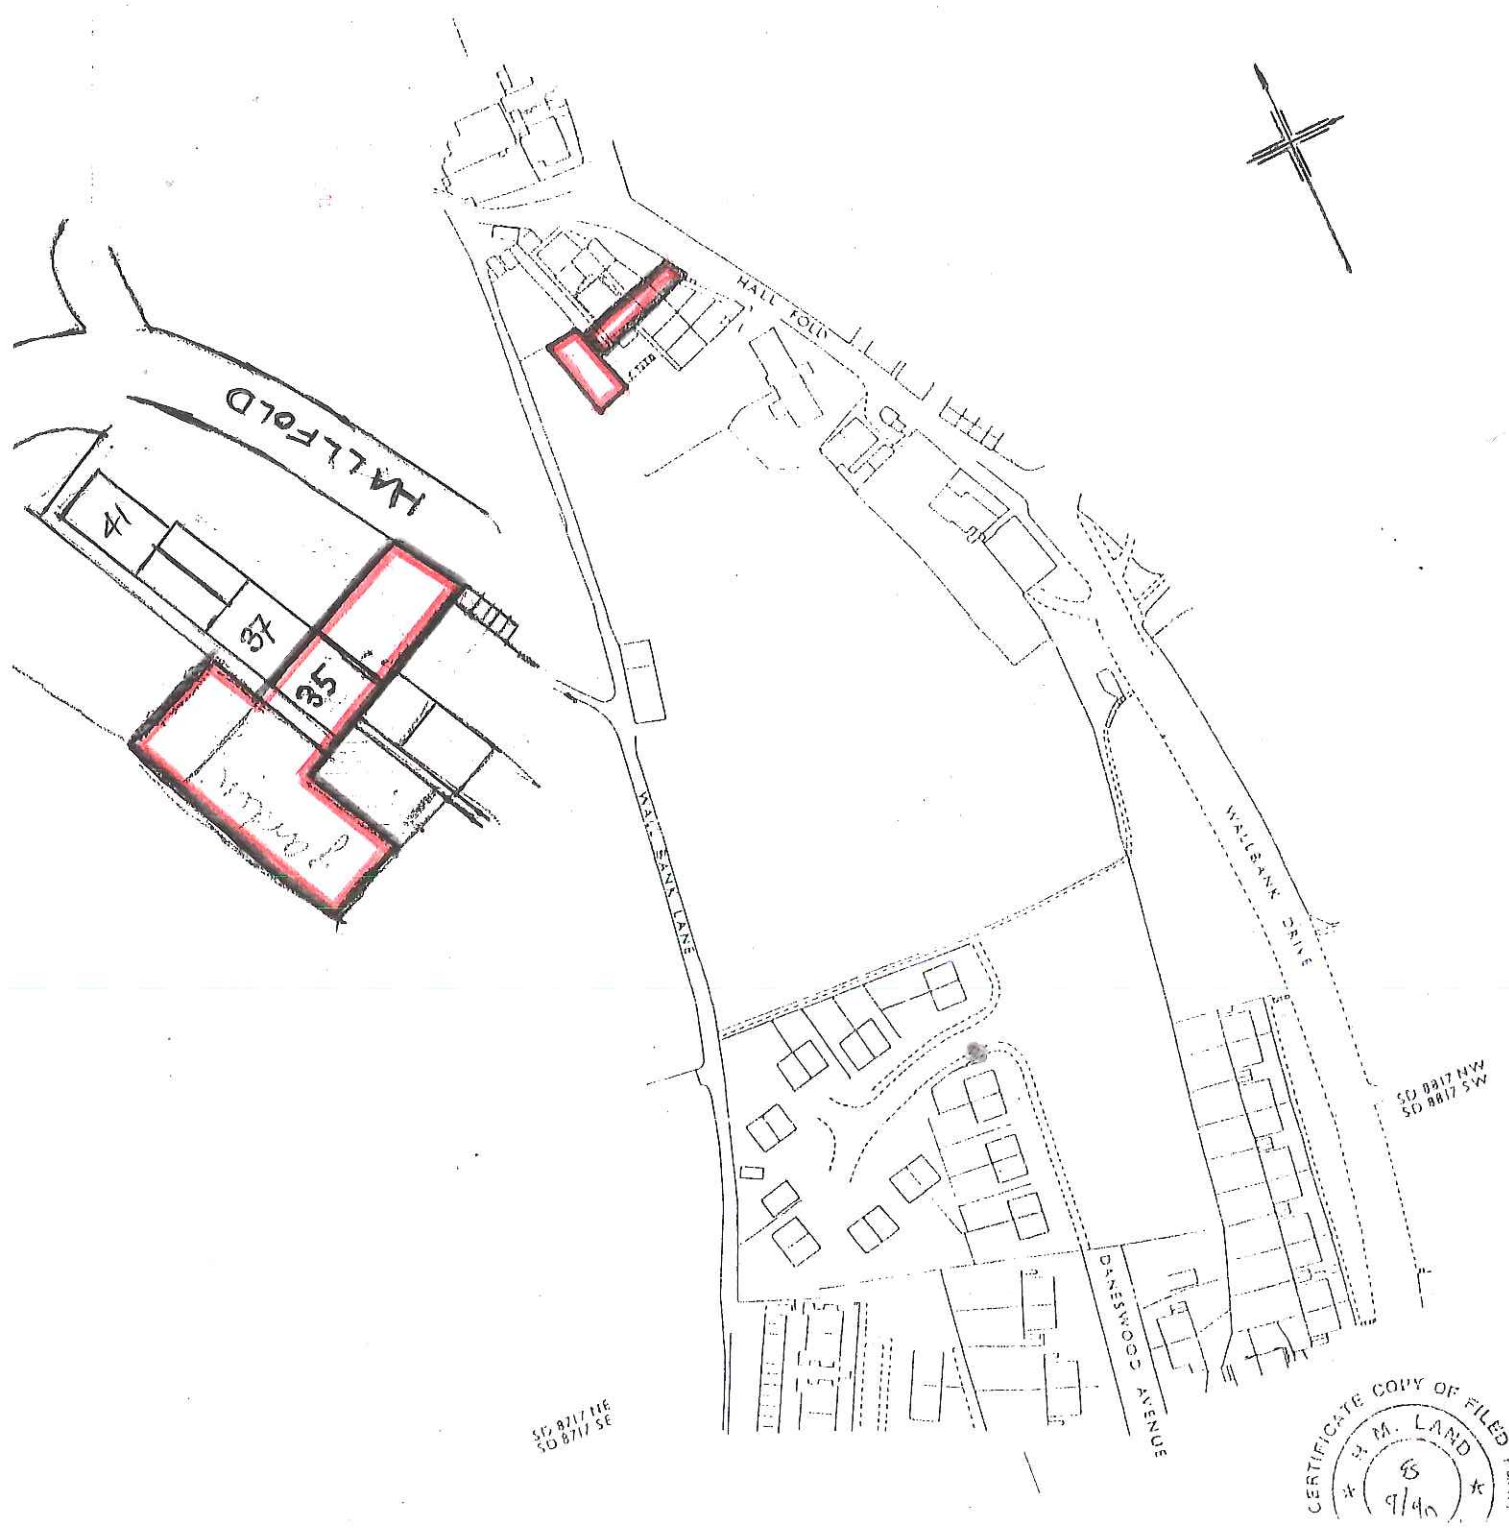

CERTIFICATE COPY OF FILED PLAN
H.M. LAND
8
9/40