





FRONT ELEVATION

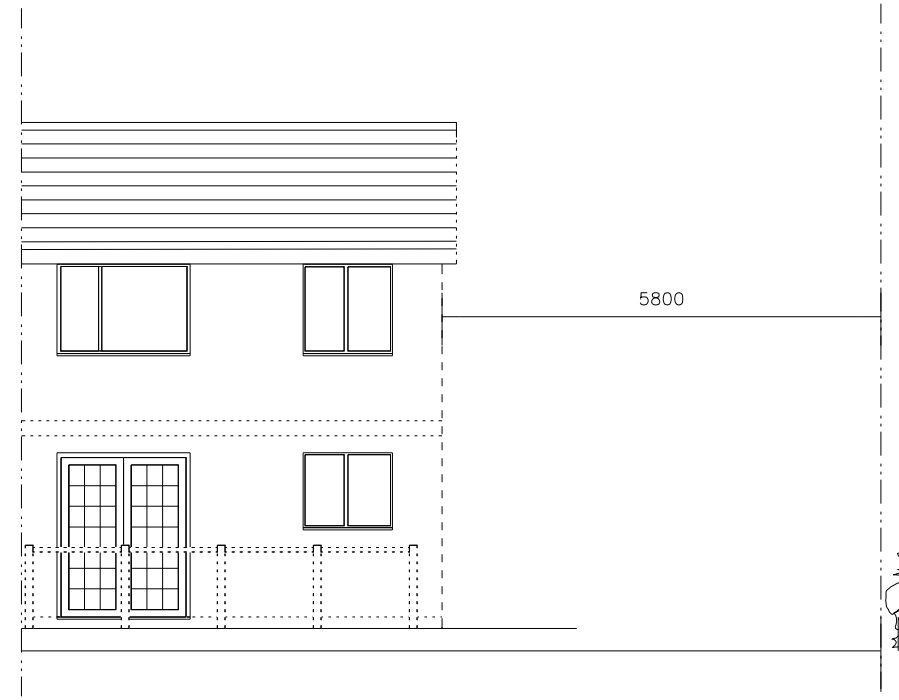

REAR ELEVATION

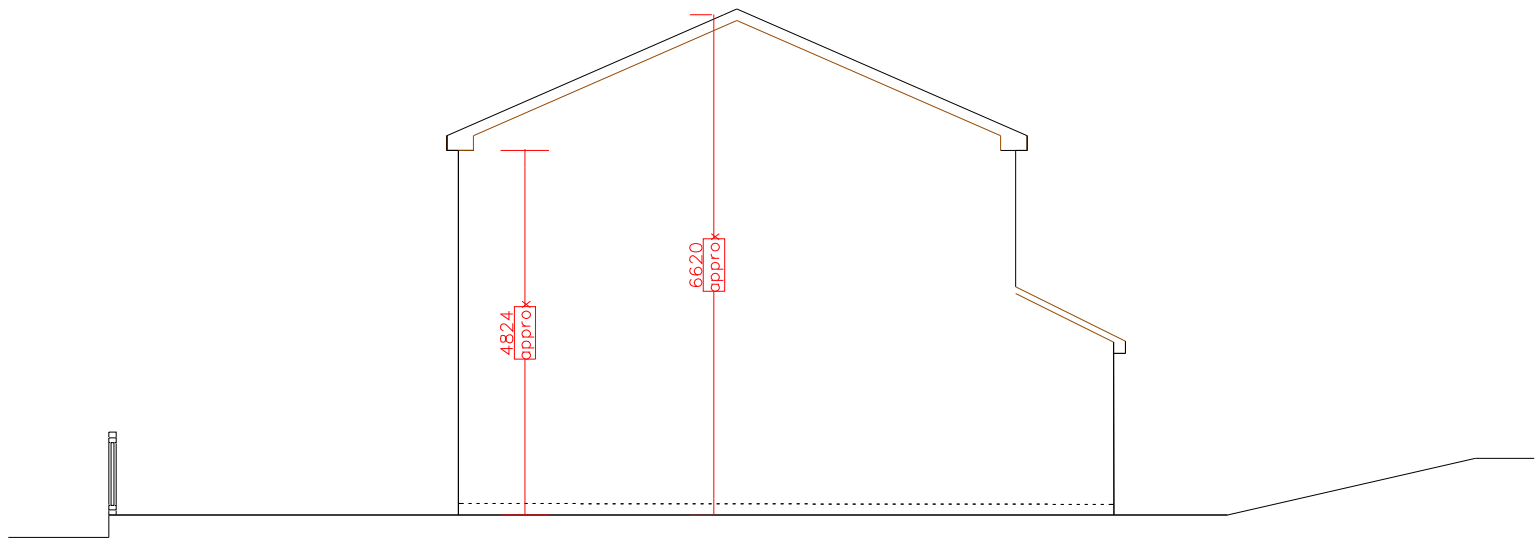

SIDE ELEVATION

Existing elevations		
1 Hardman Close Cowpe, Rossendale BB4 7DL		
Ha-02	1:100	04.07.21