


NOTES

- This drawing is copyright. No unauthorised copying of drawing without the express permission of the architect.
- Do not scale from prints. Use figure dimensions only.
- Contractors to check all dimensions on site prior to commencement of works.
- All works to be carried out in accordance with current statutory Health and Safety Regulations.
- This drawing is to be read in conjunction with all relevant consultants' and / or specialists' drawings / documents and any discrepancies or variations are to be notified to the architect before affected work commences.

REV.      AMENDMENTS      DATE

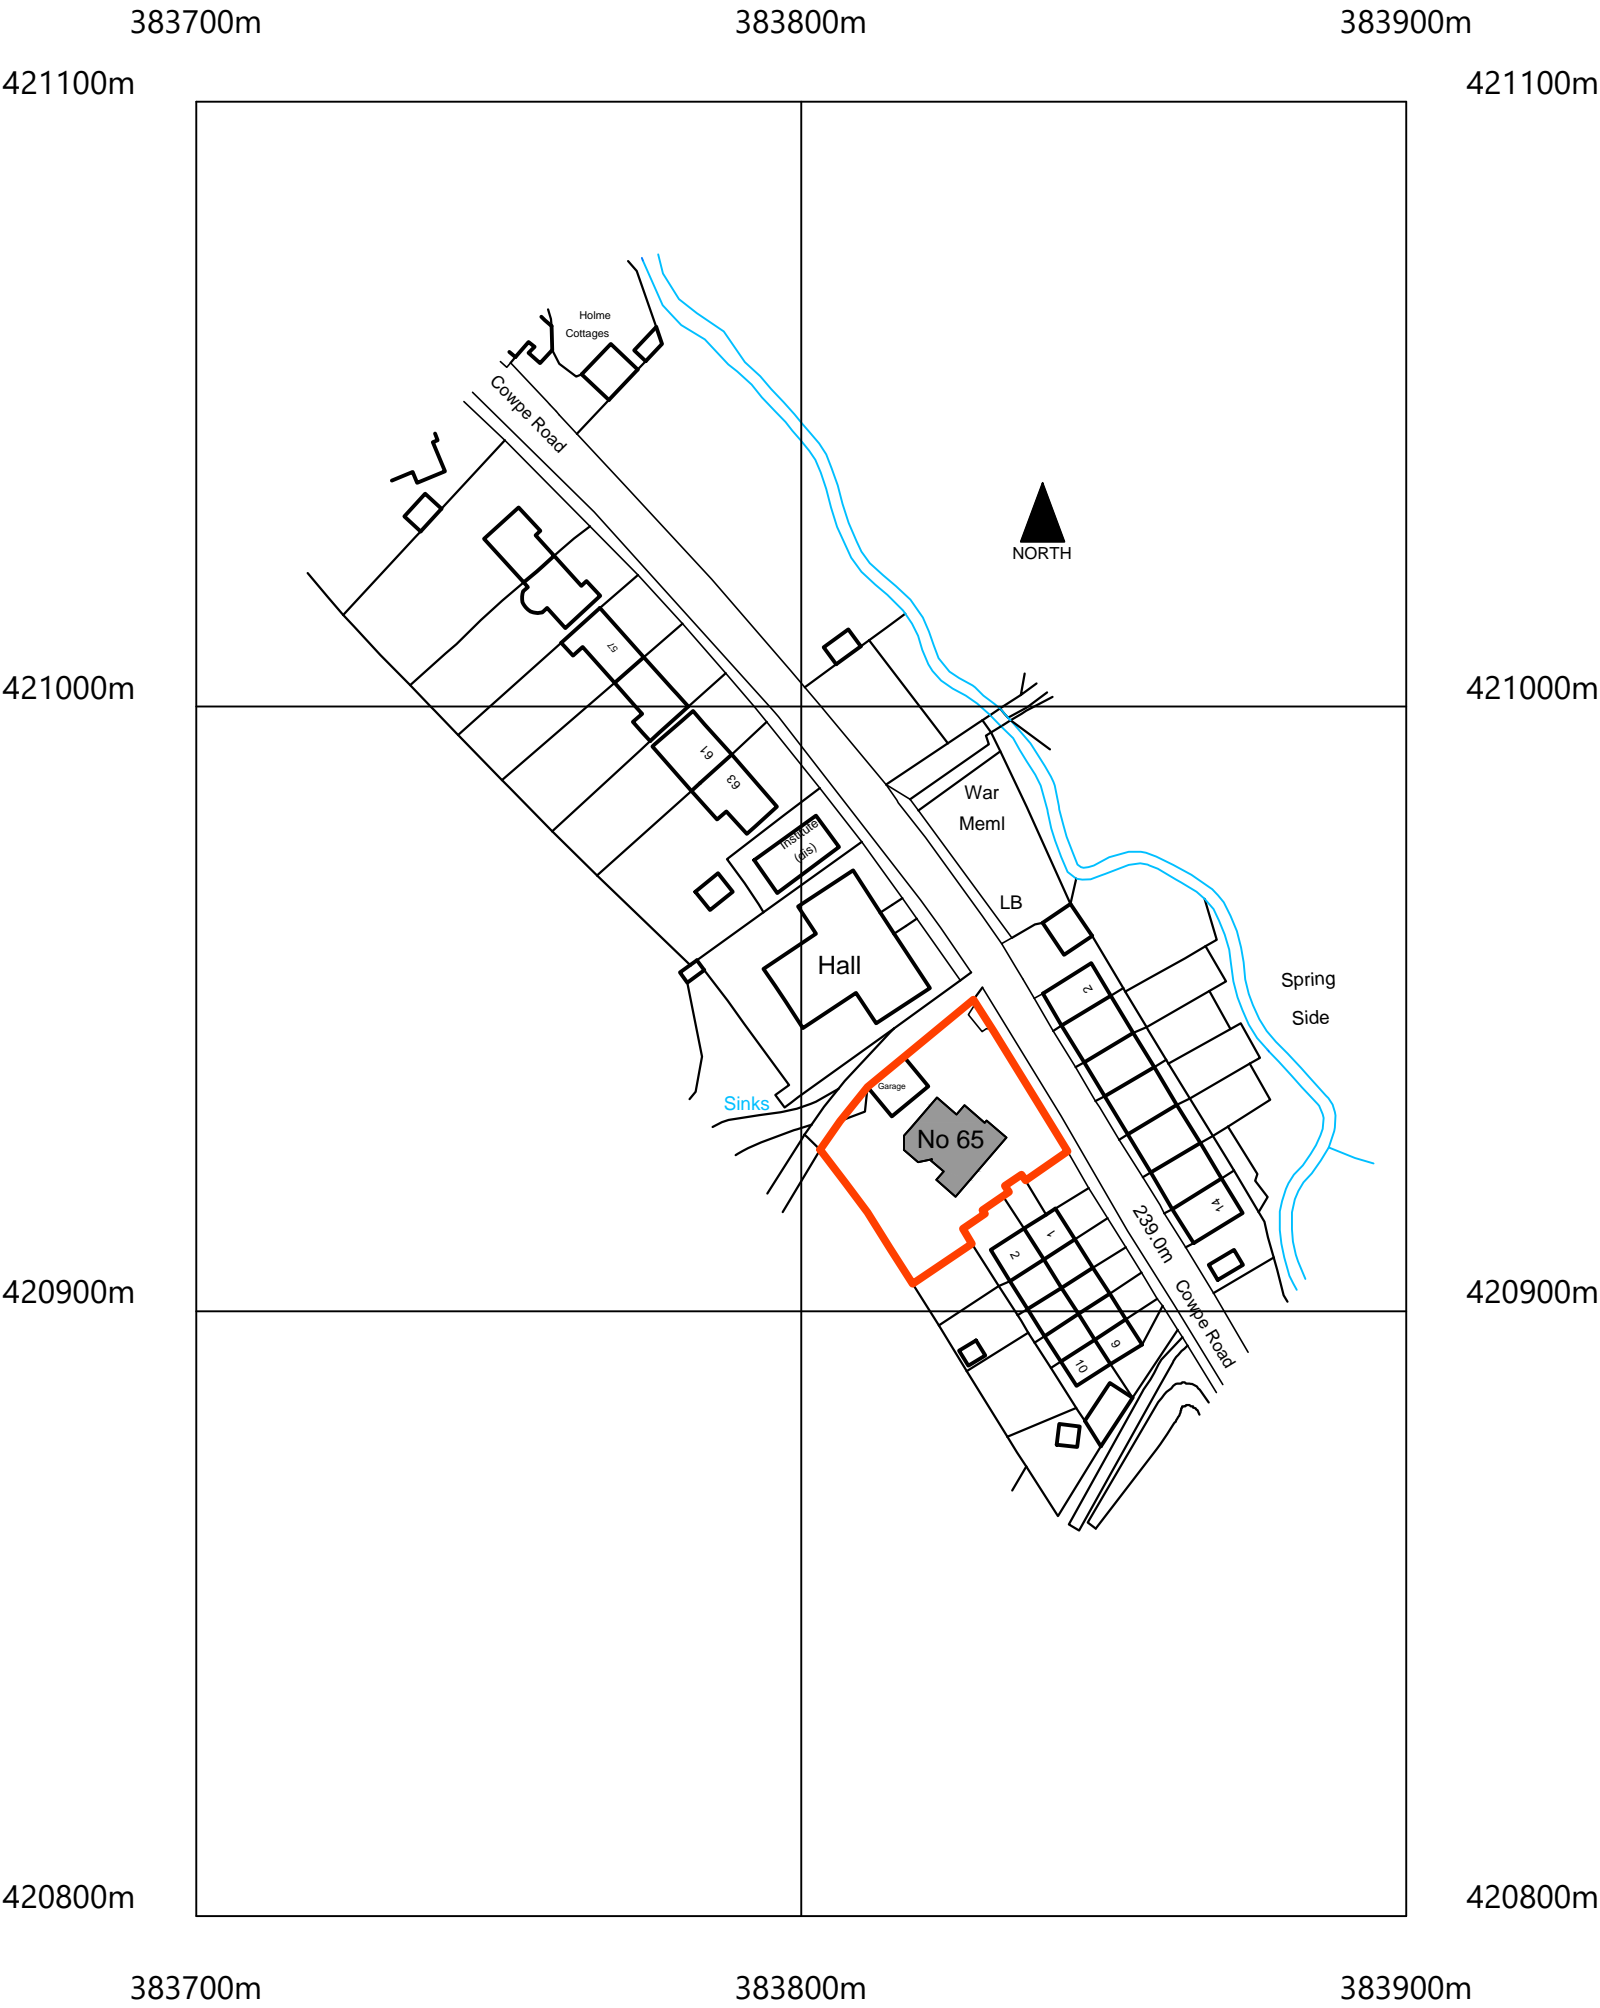

©Crown Copyright and database rights 2021 OS Licence no. 100019980

Location Plan @ 1:1250 at A3



Project	EXTENSION & ALTERATIONS TO 65 COWPE ROAD, COWPE ROSSENDALE BB4 7DQ
Drawing	LOCATION PLAN
Client	MR D. STODDARD
Dwn. By	NP
Scale	1:1250 @ A3
Drg. No.	21-08-01
Drg. Size	A1
Date	AUGUST 2021