

Ground Floor Plan (1:50)




First Floor Plan (1:50)




Site Plan (1:500)




Front Elevation (1:50)

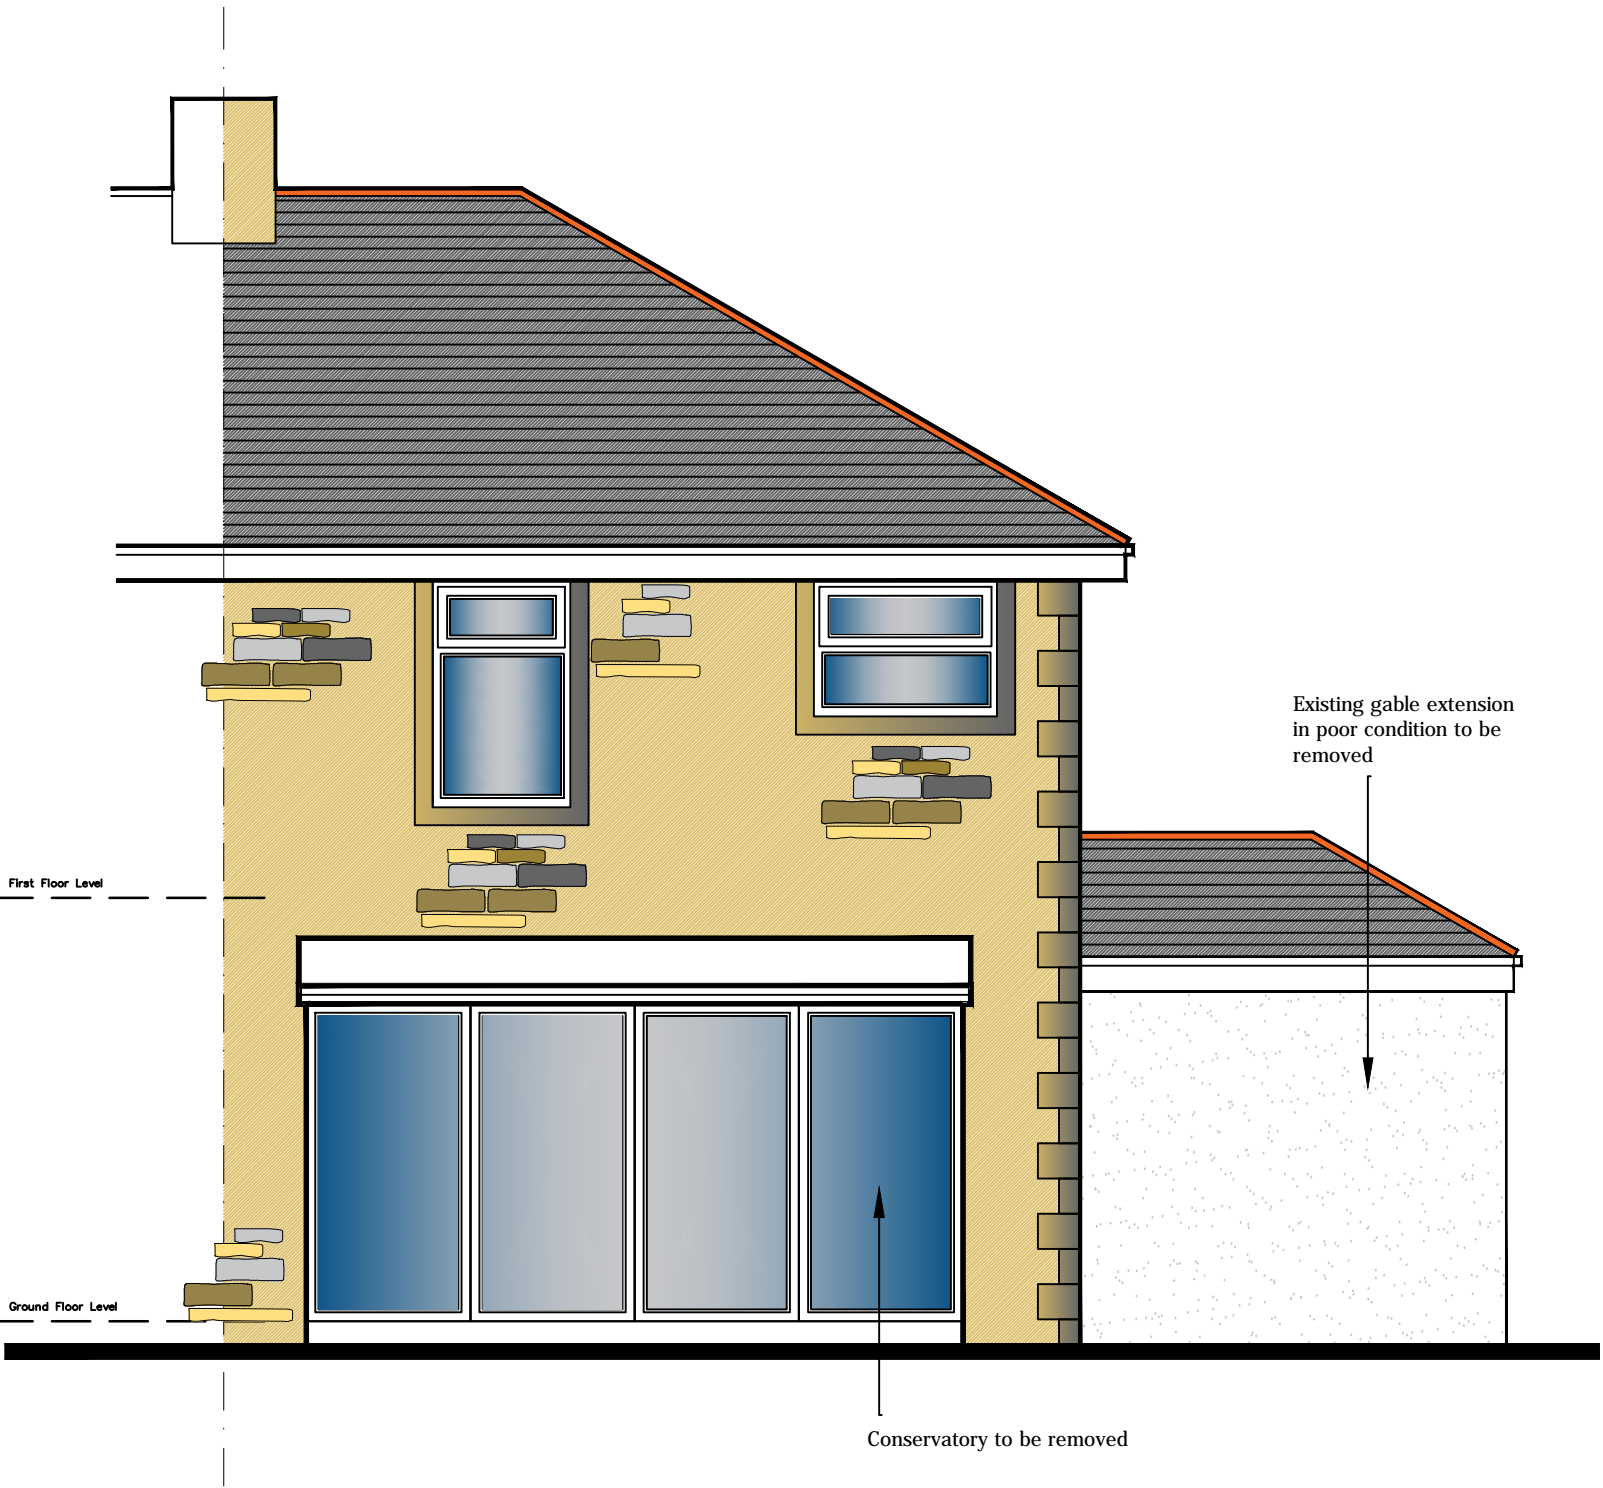

Rear Elevation (1:50)

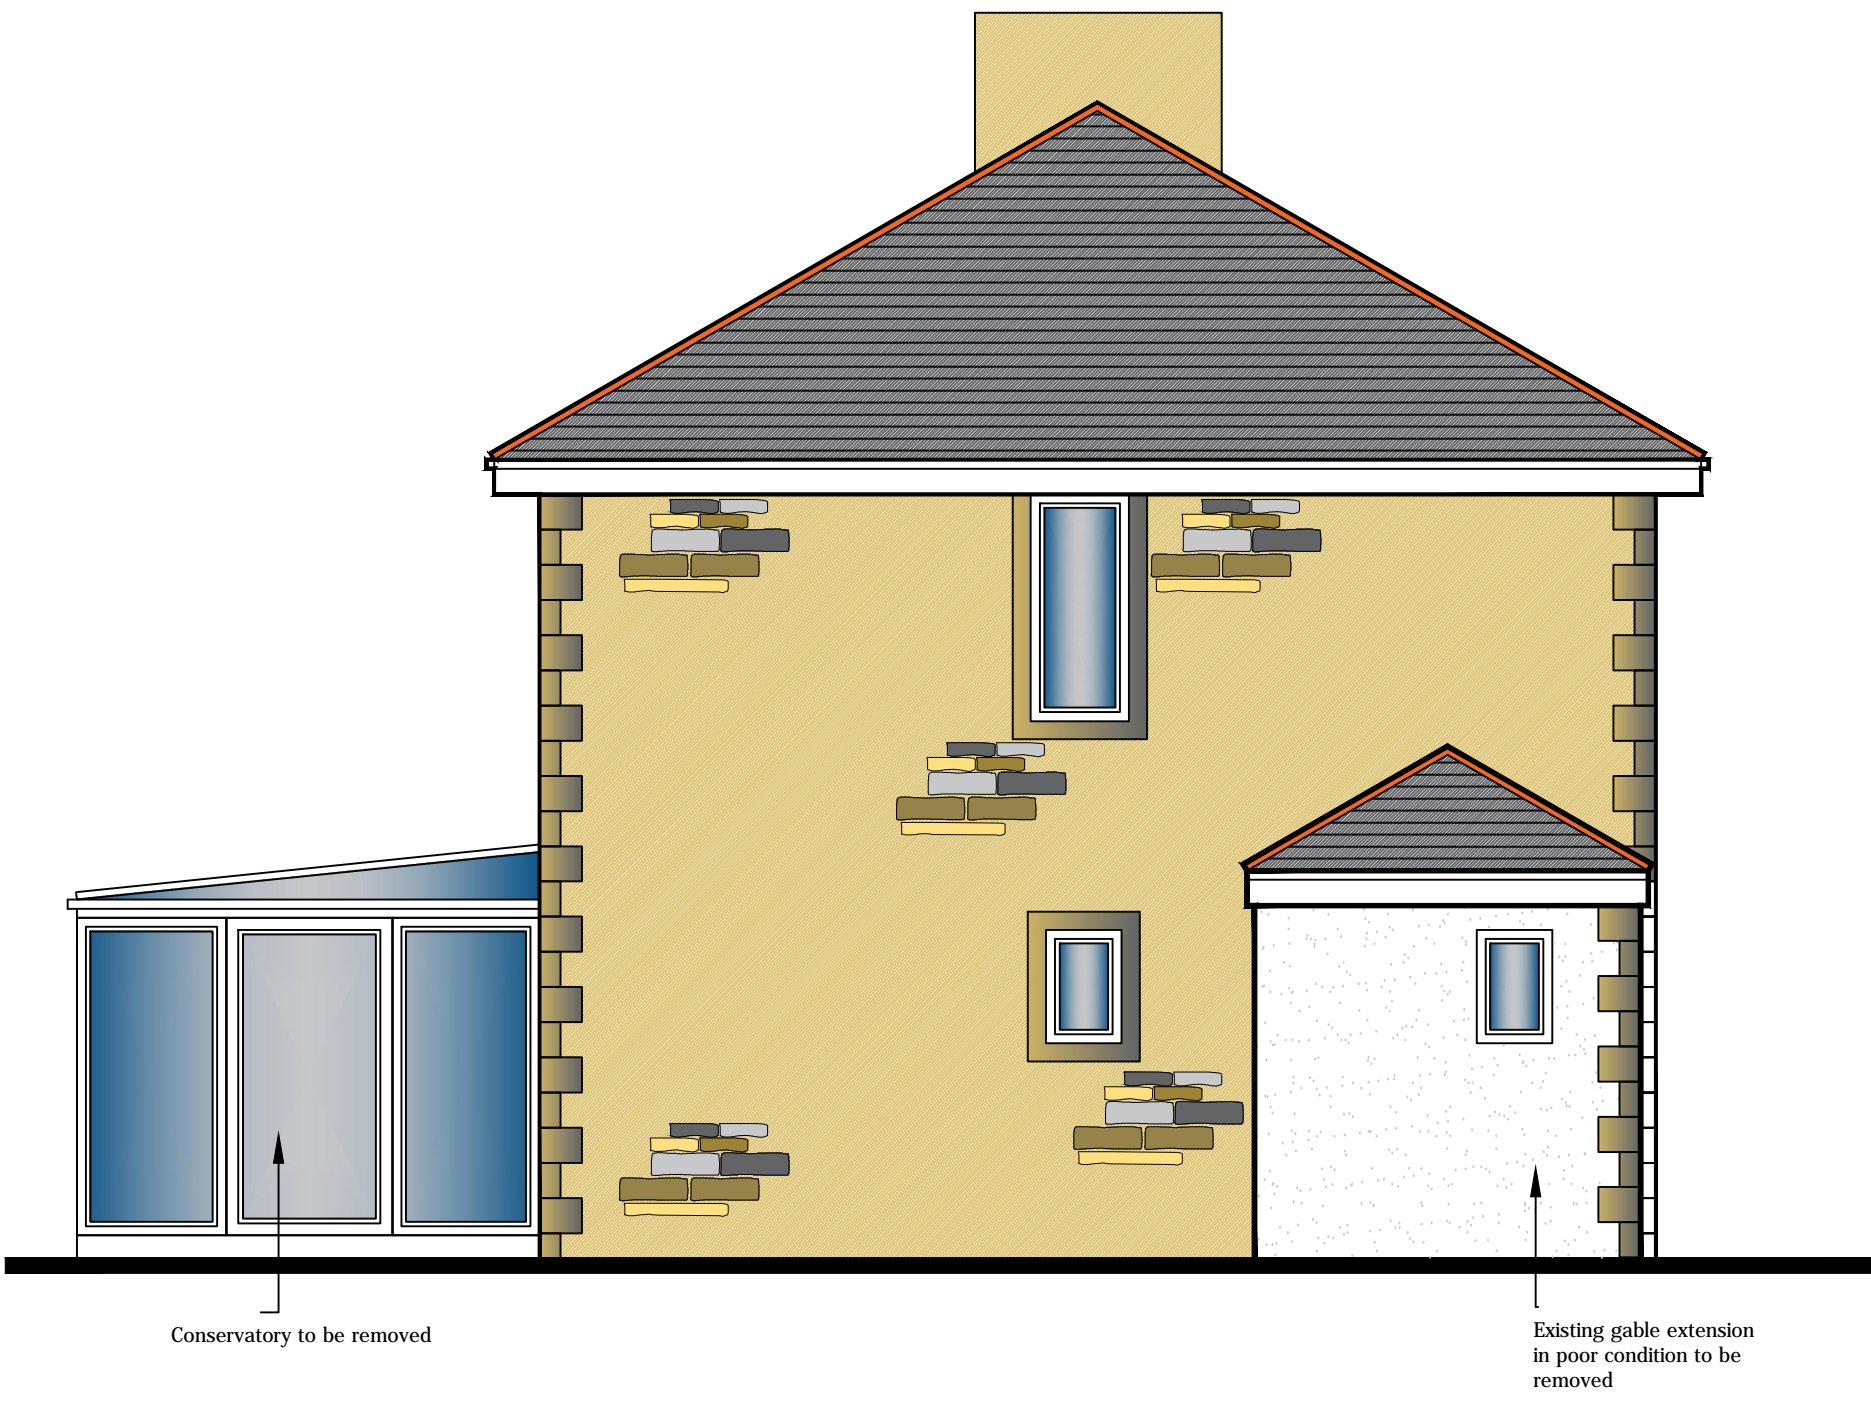

Gable Elevation (1:50)

| | | | |
|--|--------------|----------|---------|
| Client | | | |
| Mr and Mrs Collins | | | |
| Project | | | |
| Erection of single storey rear and 2 storey gable extensions and creation of off street parking at 943 Burnley Road East, Rossendale BB4 9PL | | | |
| Job No. | Area | File Ref | |
| 2018/36 | | | |
| Title | | | |
| Existing Plans, Elevations and Site Plan | | | |
| 2018/36-01 | | | rev. A |
| Date | Drn. | Scale | Checked |
| 10.05.18 | B. Edmondson | AS Noted | |
|  | | | |
| 20 Fernhill Drive Stacksteads, Bacup Lancashire OL13 8JS tel 01706 870944 mob: 07528809176 e:info@eds20.co.uk | | | |