
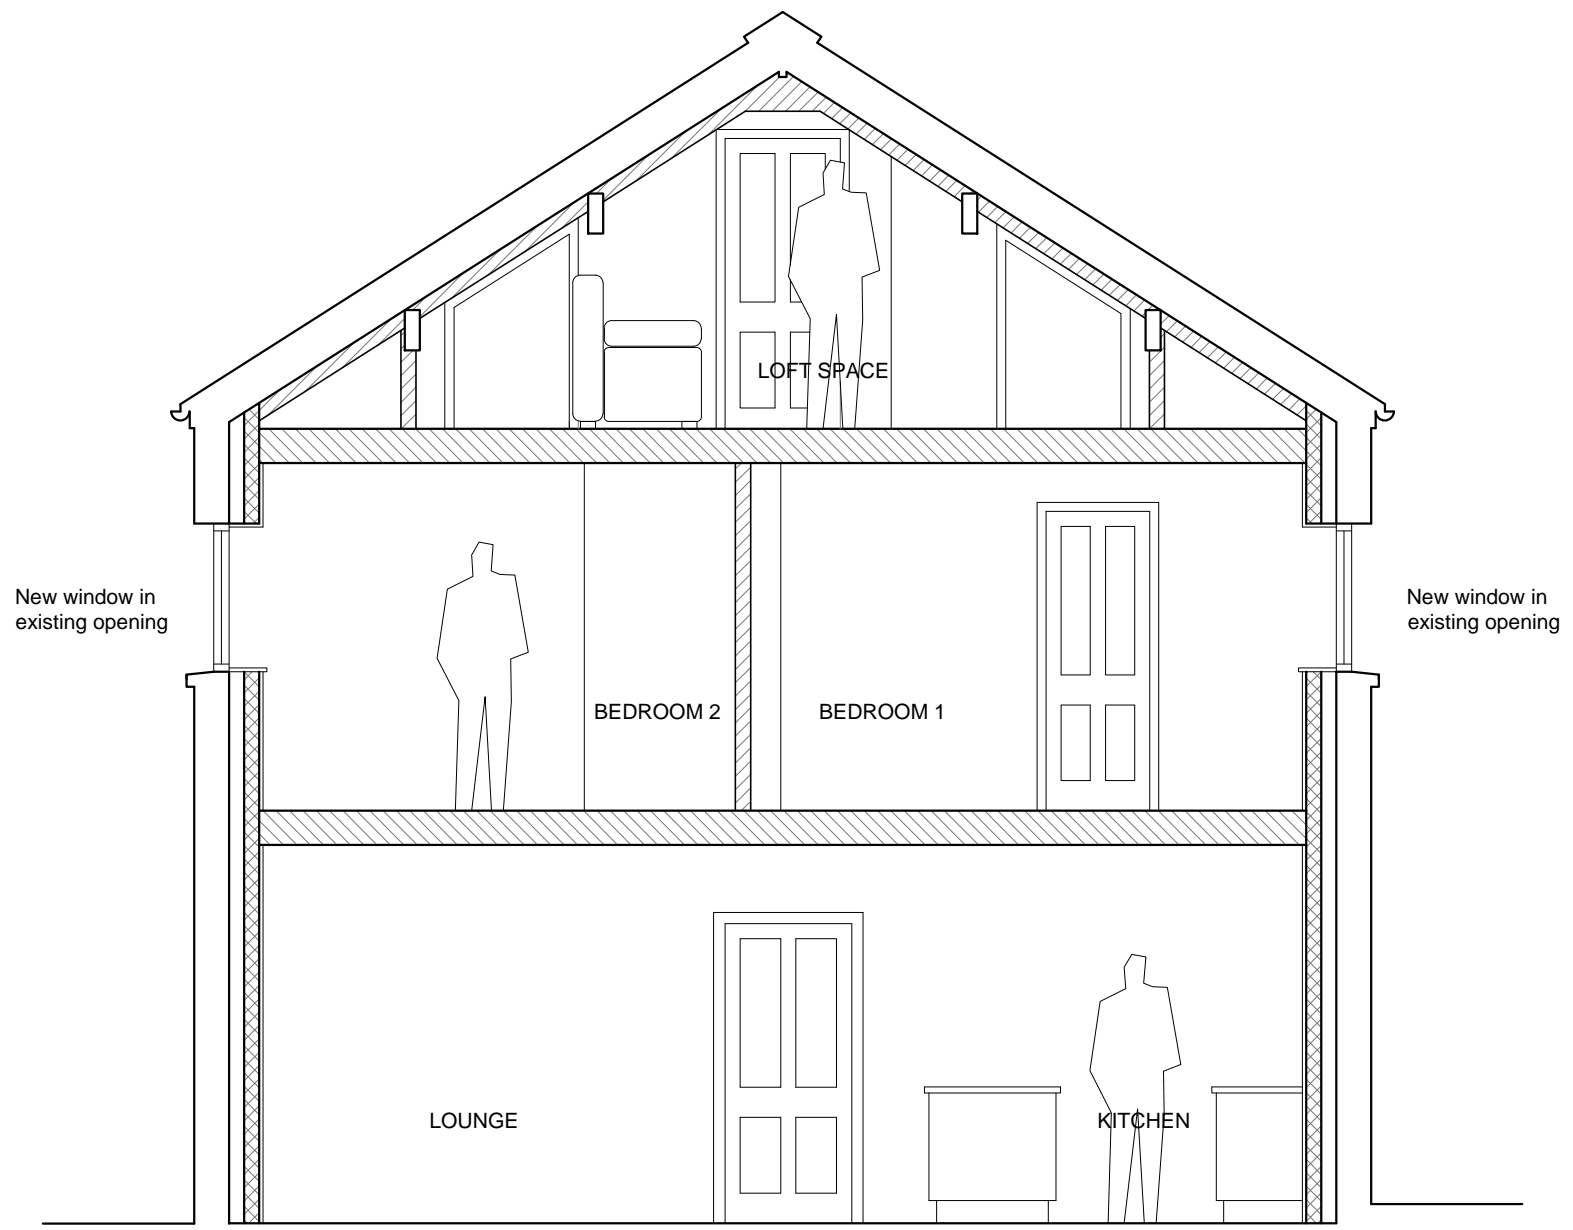


This drawing is the copyright of Michael Healy Limited and must not be copied in whole or in part without their written permission

Do not scale from this drawing. All dimensions are to be checked by site measurements and discrepancies reported immediately

This drawing must be read in conjunction with all other MHL, consultants, subcontractors and other consultants drawings together with any specifications and other contract documents

Proposed scheme subject to further revisions and amendments following consultation with Planning, Building Control and Specialist Consultants.

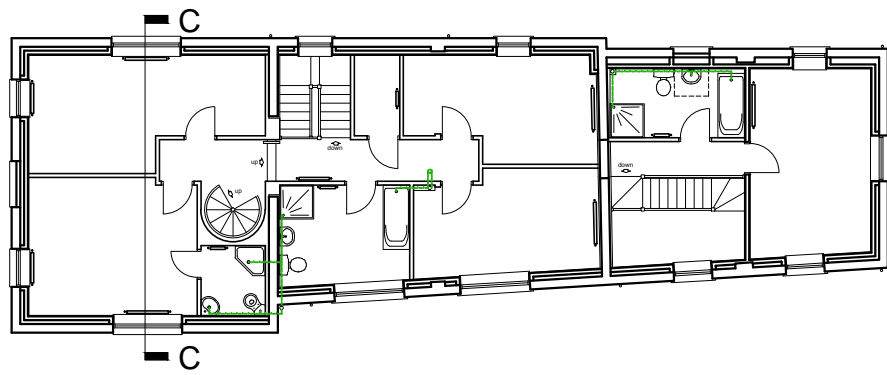

PROPOSED SECTION C-C

A	Revised layout to planners pre-app comments	Oct 2020
Rev	Description	Date

michael healy limited

architectural design + project management

m : 07952 114756 e : info@michaelhealy.co.uk
 t : 01704 514751 w : www.michaelhealy.co.uk

Client	Mr P Martin & Ms H Chen	
Project	Proposed Barn Conversion at Back Moss Farm, Back Moss Lane, Burscough, Lancashire, L40	
Scale	1:50 @ A3	Date July 2020
Dwg	Proposed Indicative Section C-C	
Issue	PLANNING APPLICATION	
Project Ref	Drawing No.	Revision
1145	22	A