

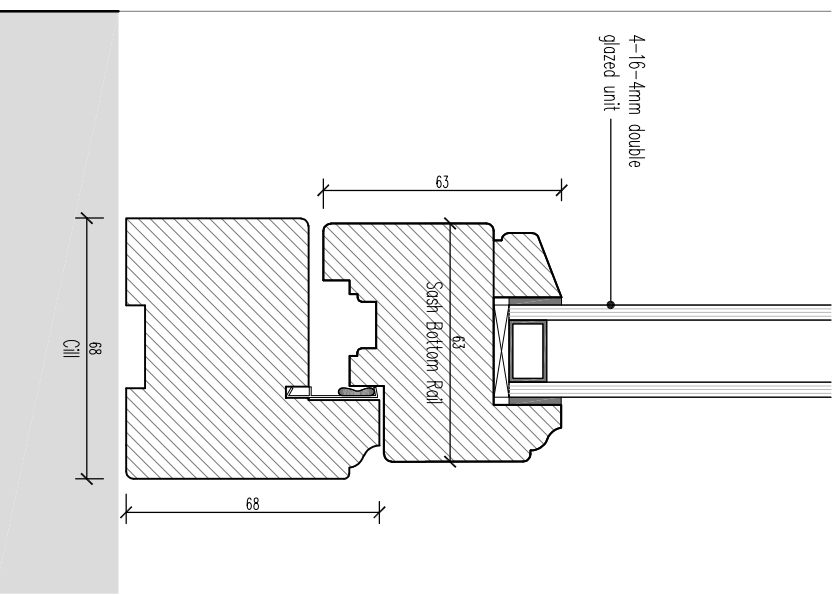



Horizontal Window Section
1:2

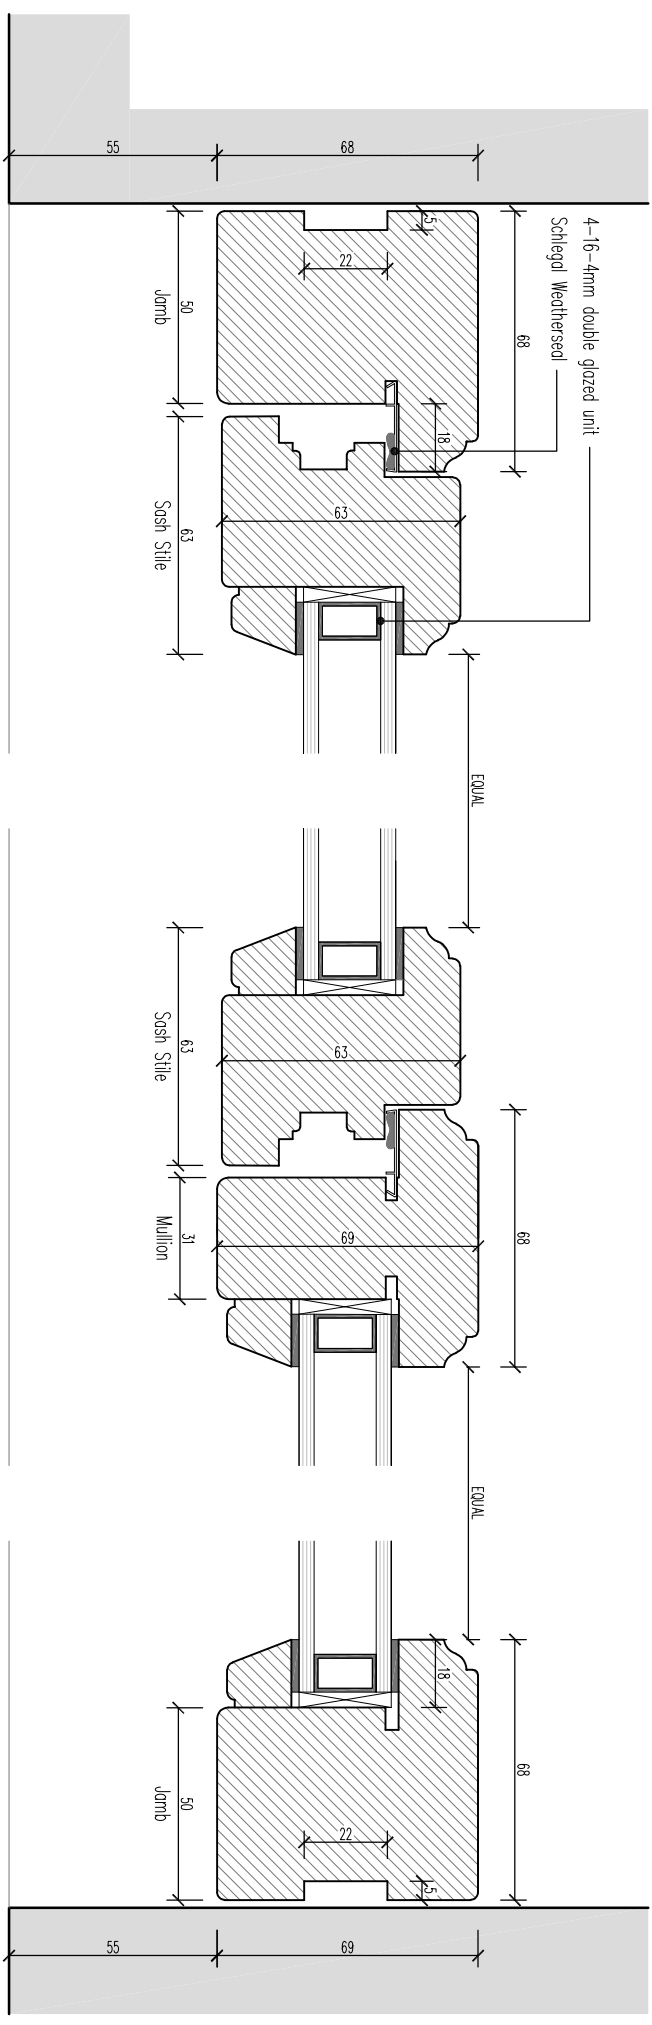


Vertical Window Section 1:2

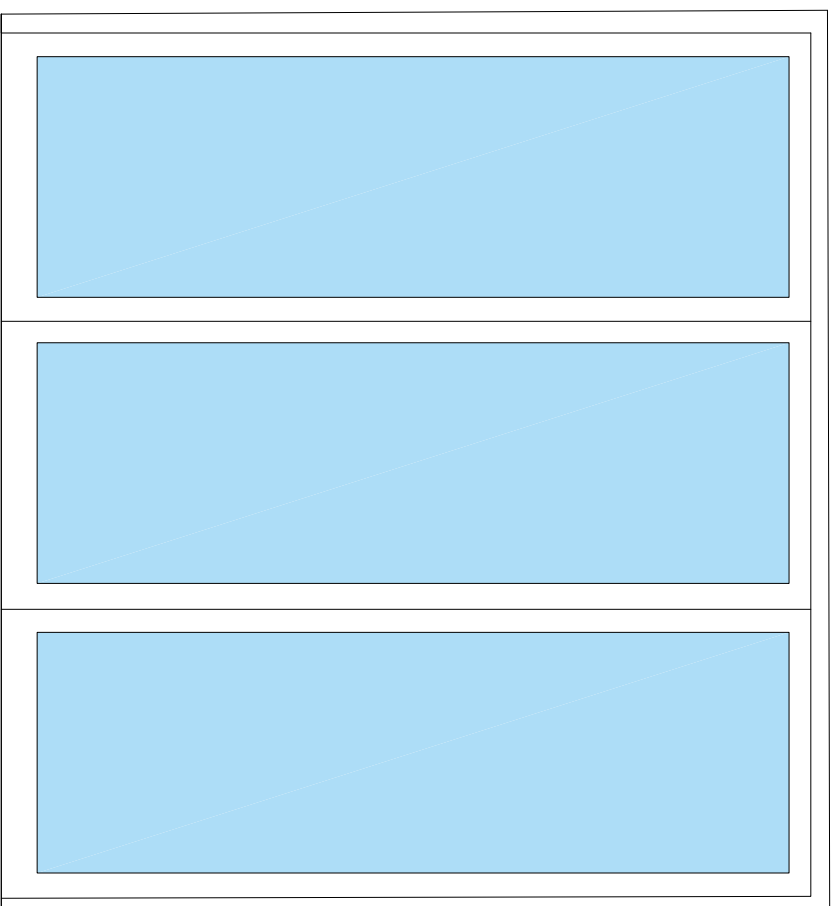

Typical Window Elevation - 1:20

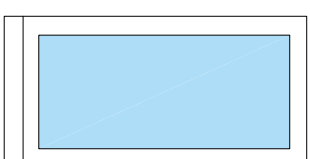

Client: S & A Ramsay	
Project: The Clock House , Sandford, Whichurch, SY13 2AW	
Title: Proposed Garage Timber Window Details	
Date: Aug 21 Scale: 1:20 / 2 @ A3	
Drwg No. 2791 - 101	Rev. -
	
9 Tomkys Gardens, Wednesfield, Wolverhampton, WV11 3NB T: 07540 884006 E: ste.beatty@gmail.com	