




SIDE

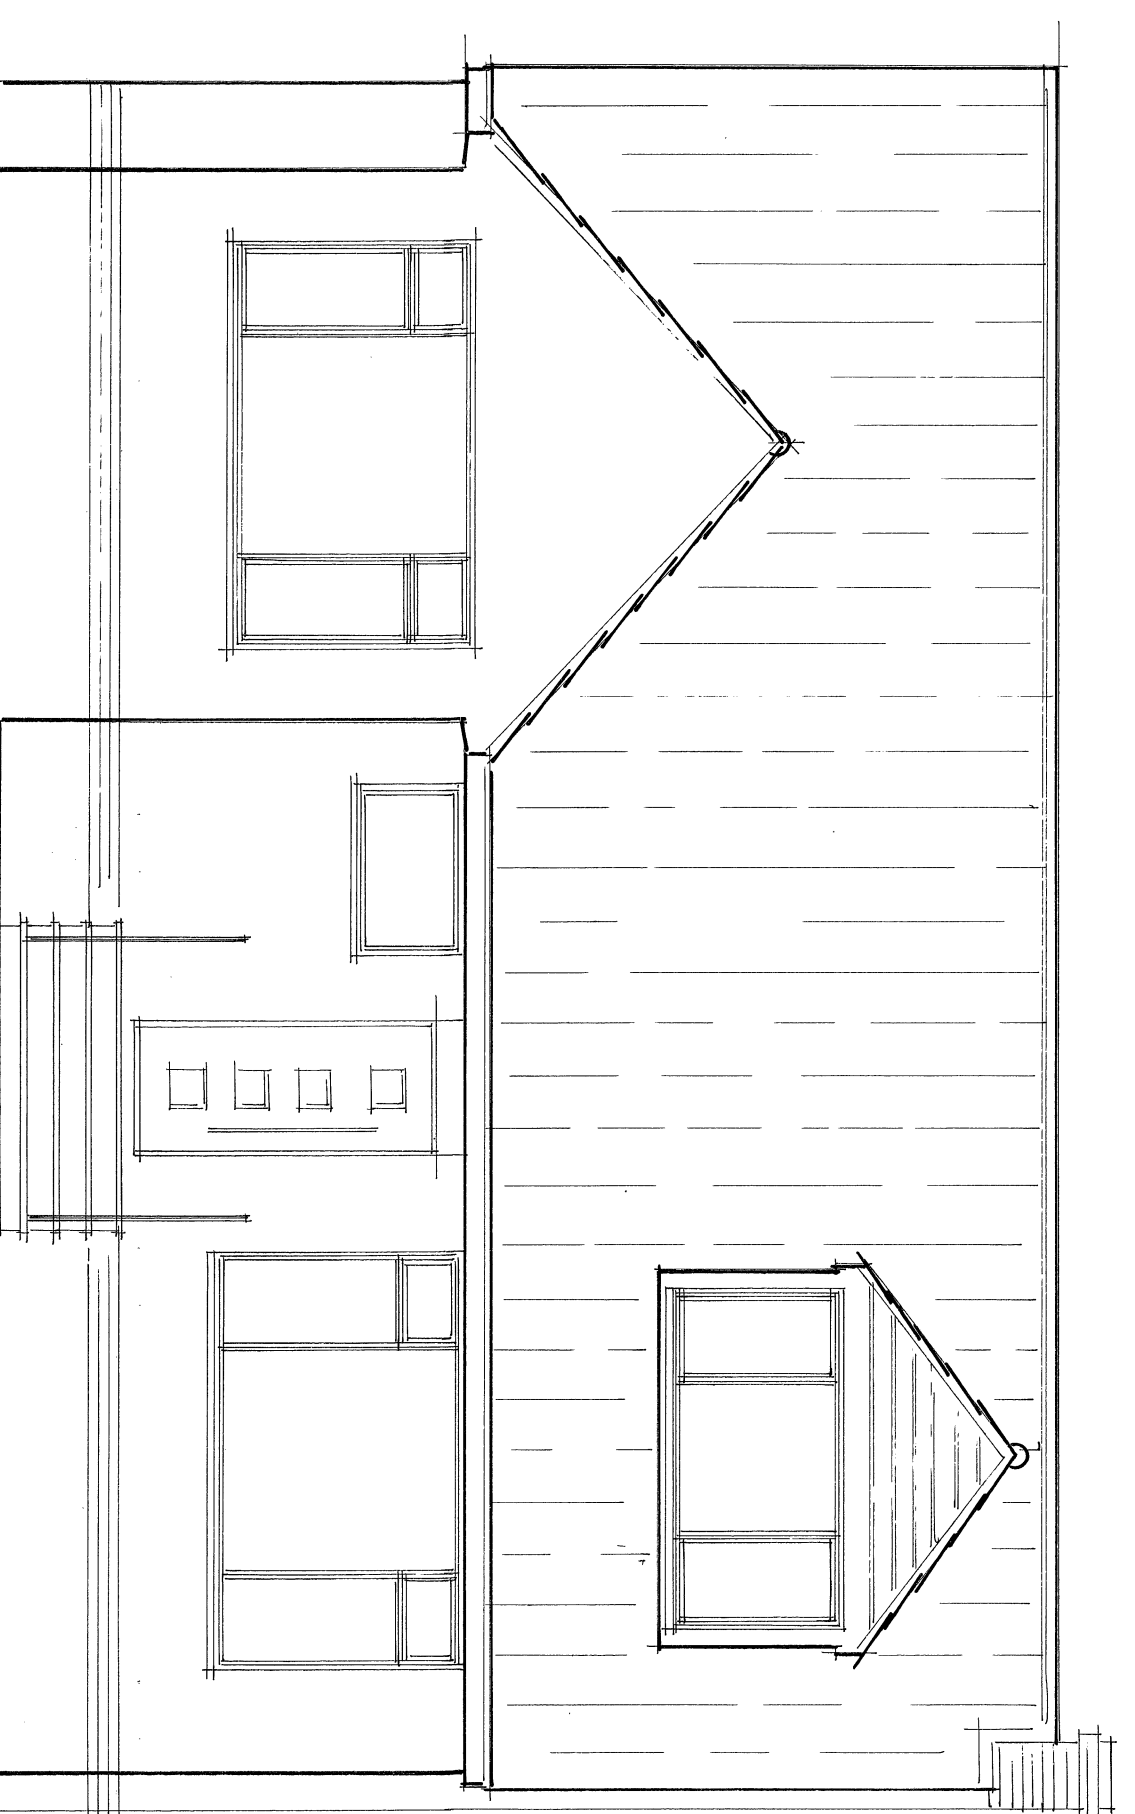


FRONT

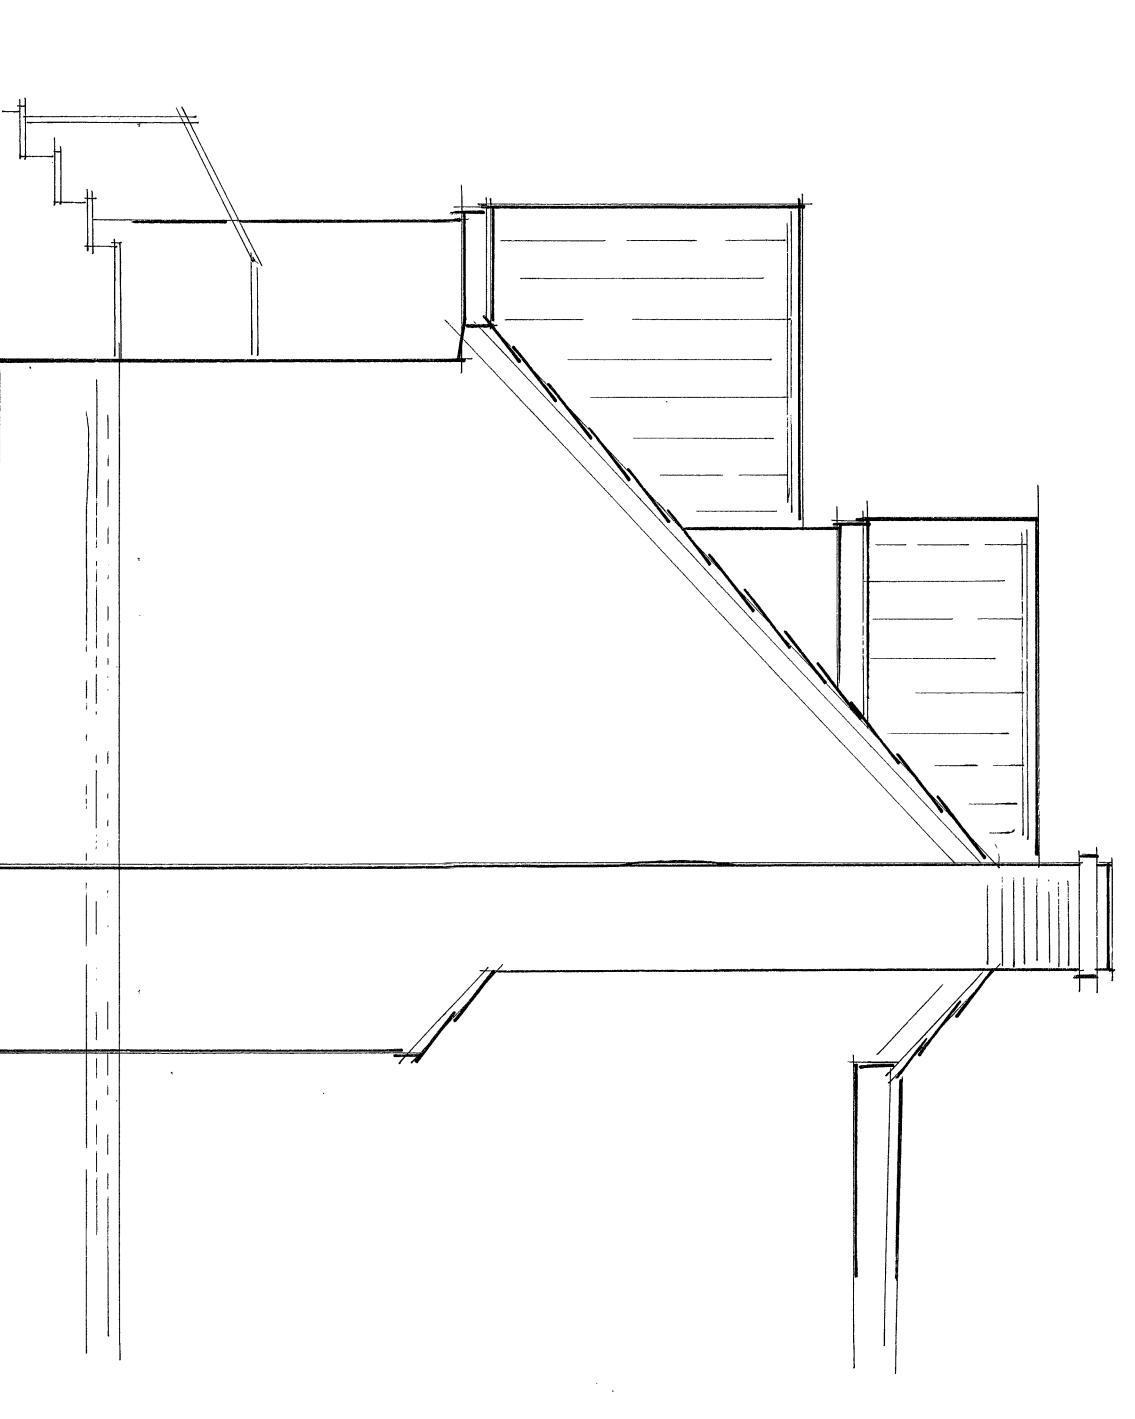

SIDE

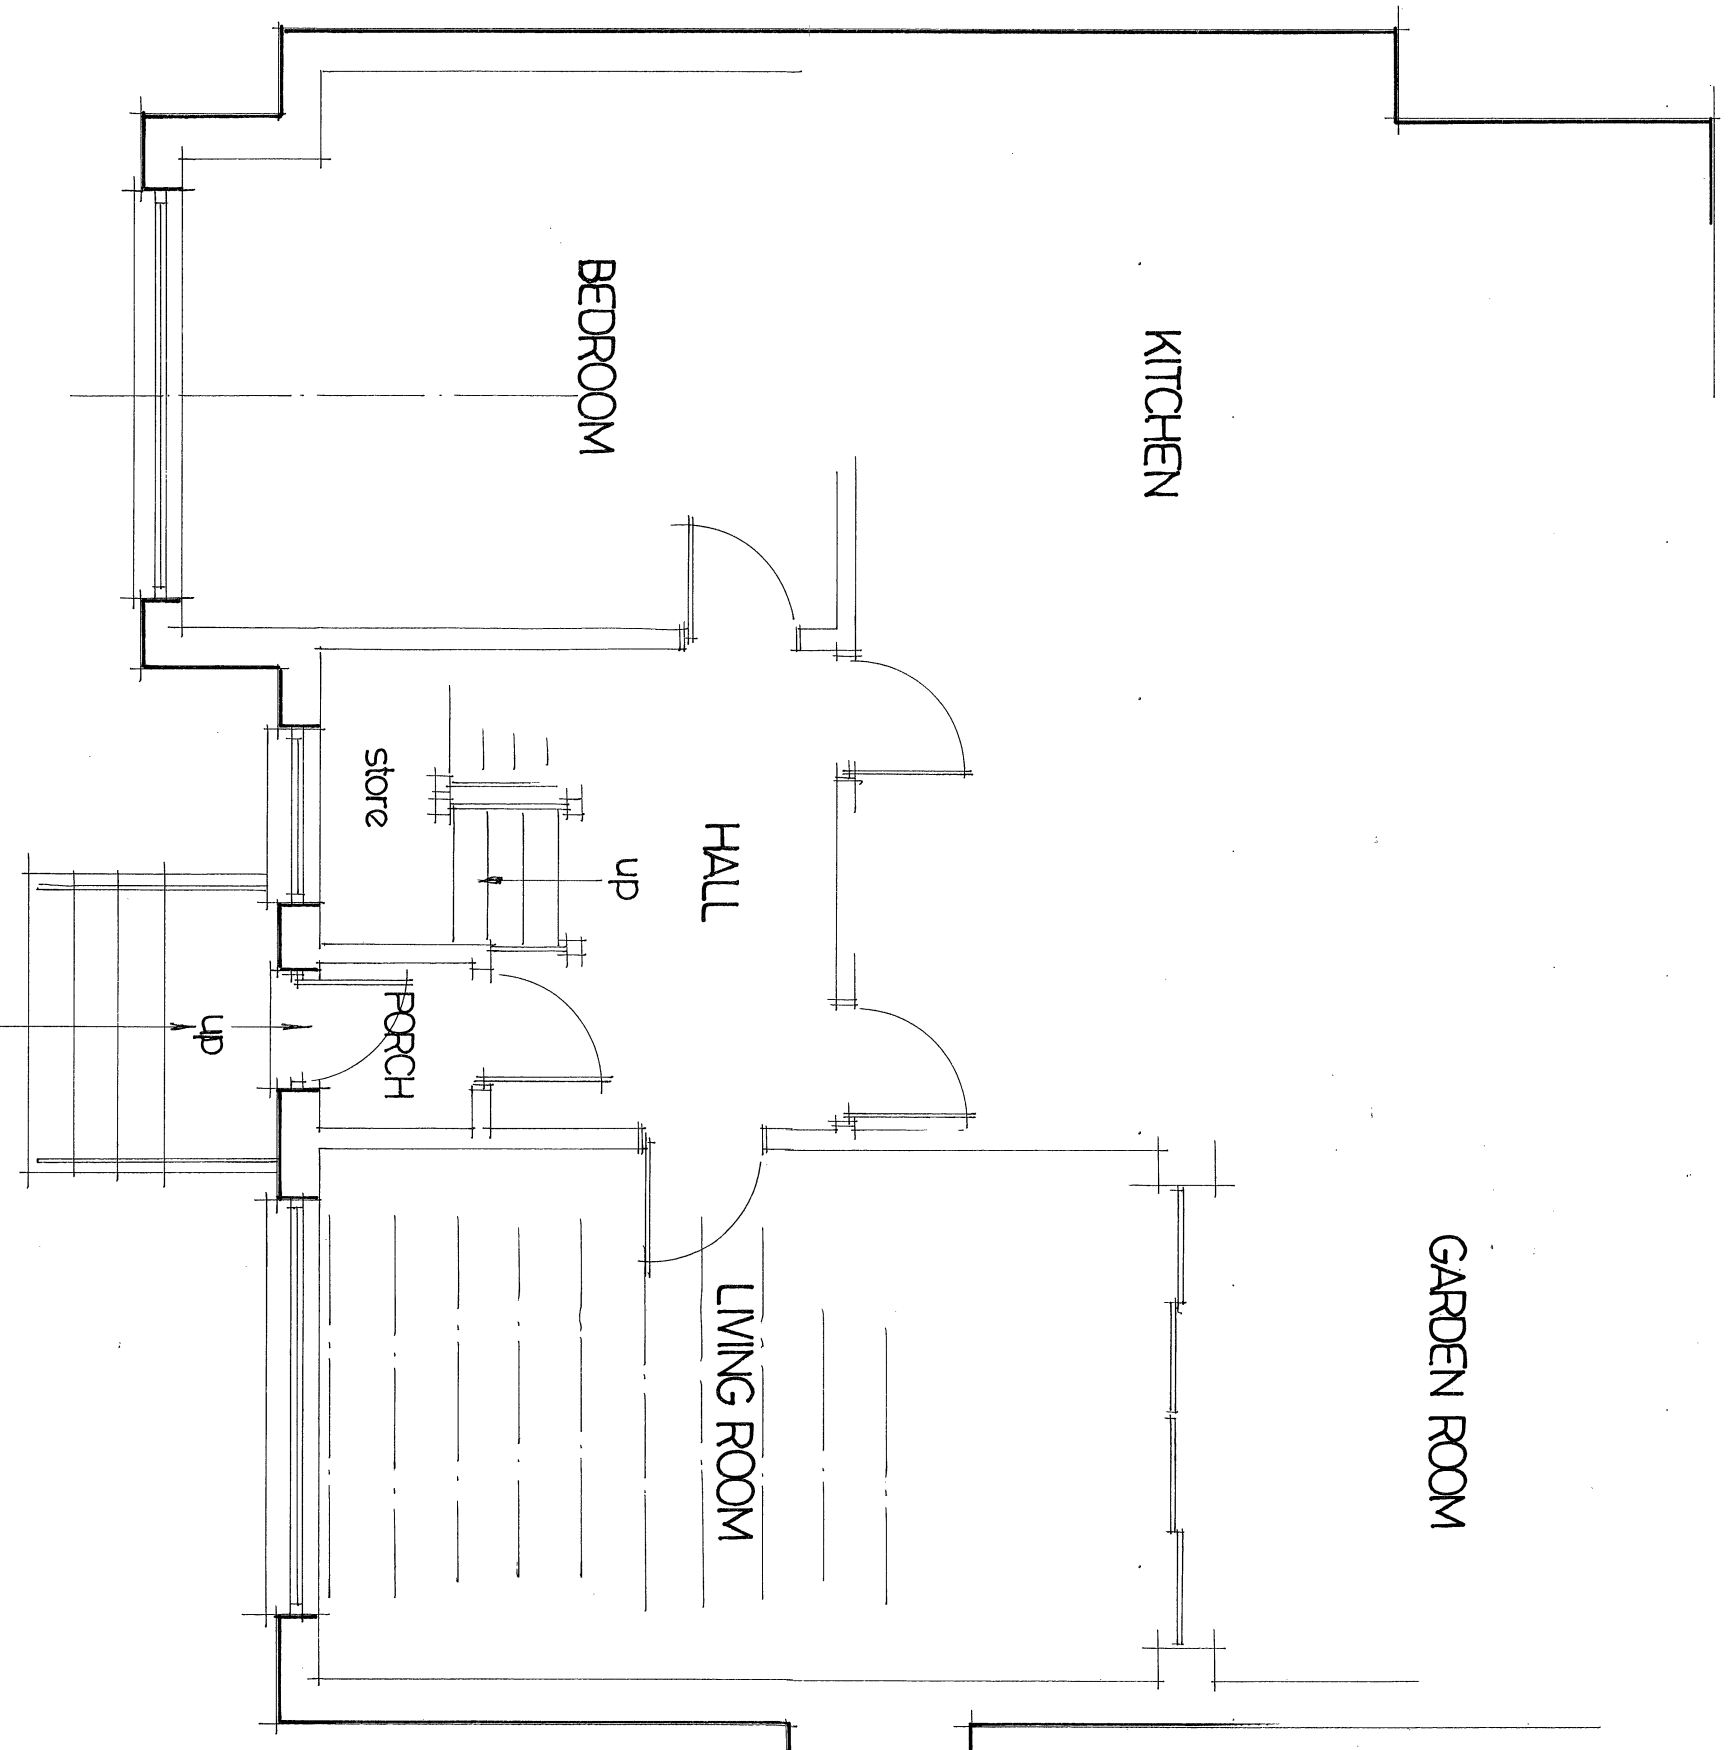

GROUND FLOOR (part)

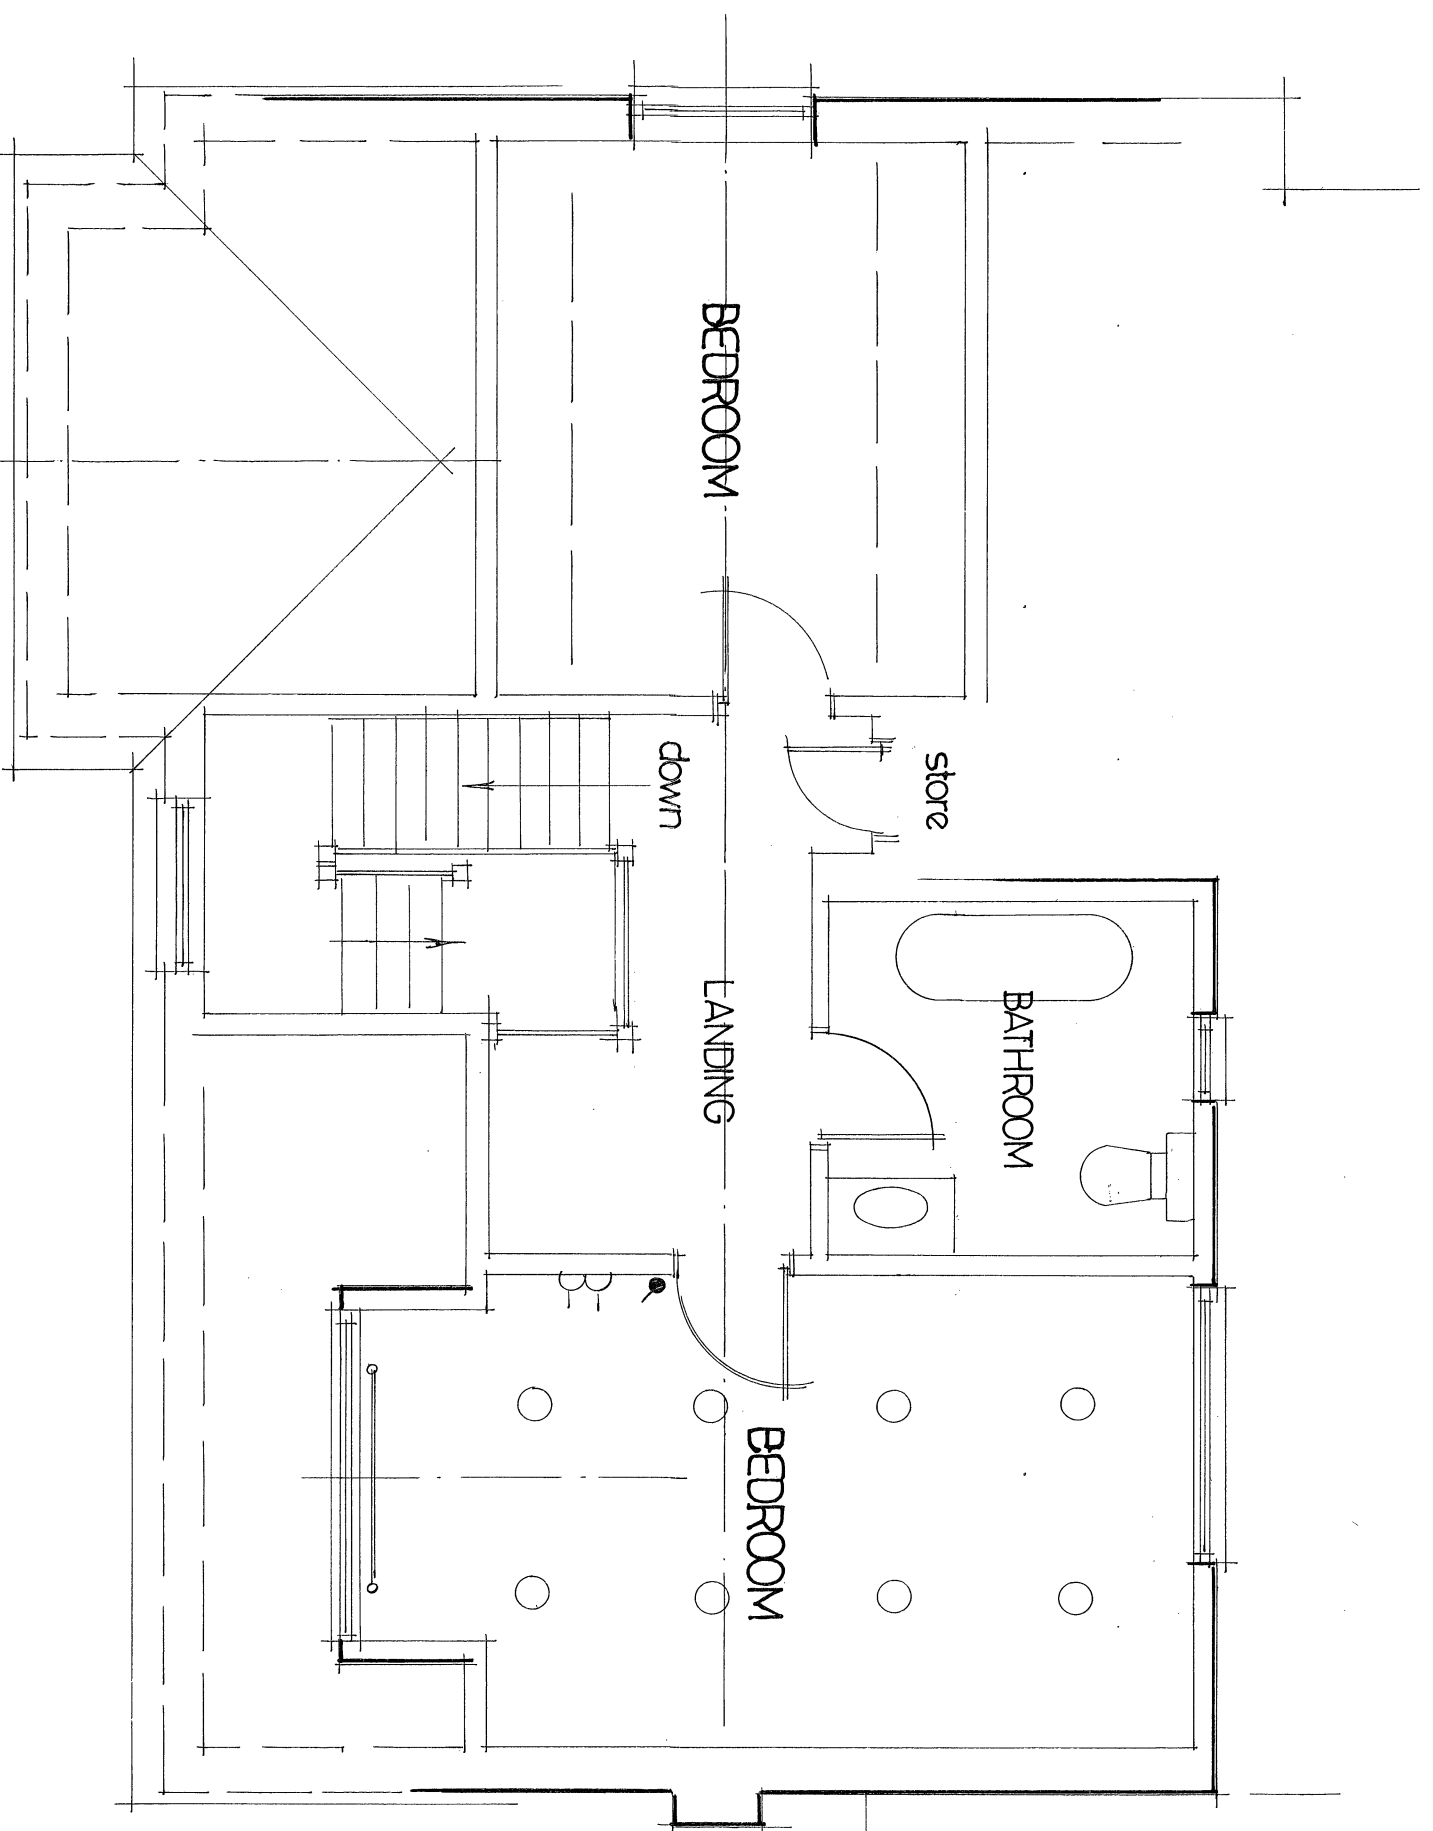

FIRST FLOOR

EXISTING PLANS and ELEVATIONS at

44 Beach Road, Kewstoke, Ws.M..

for Mr and Mrs D. Brine

August 2021

Drawing 44.BR001

PRINT A1 for true scale

SCALE

1:50

