




SIDE UNCHANGED

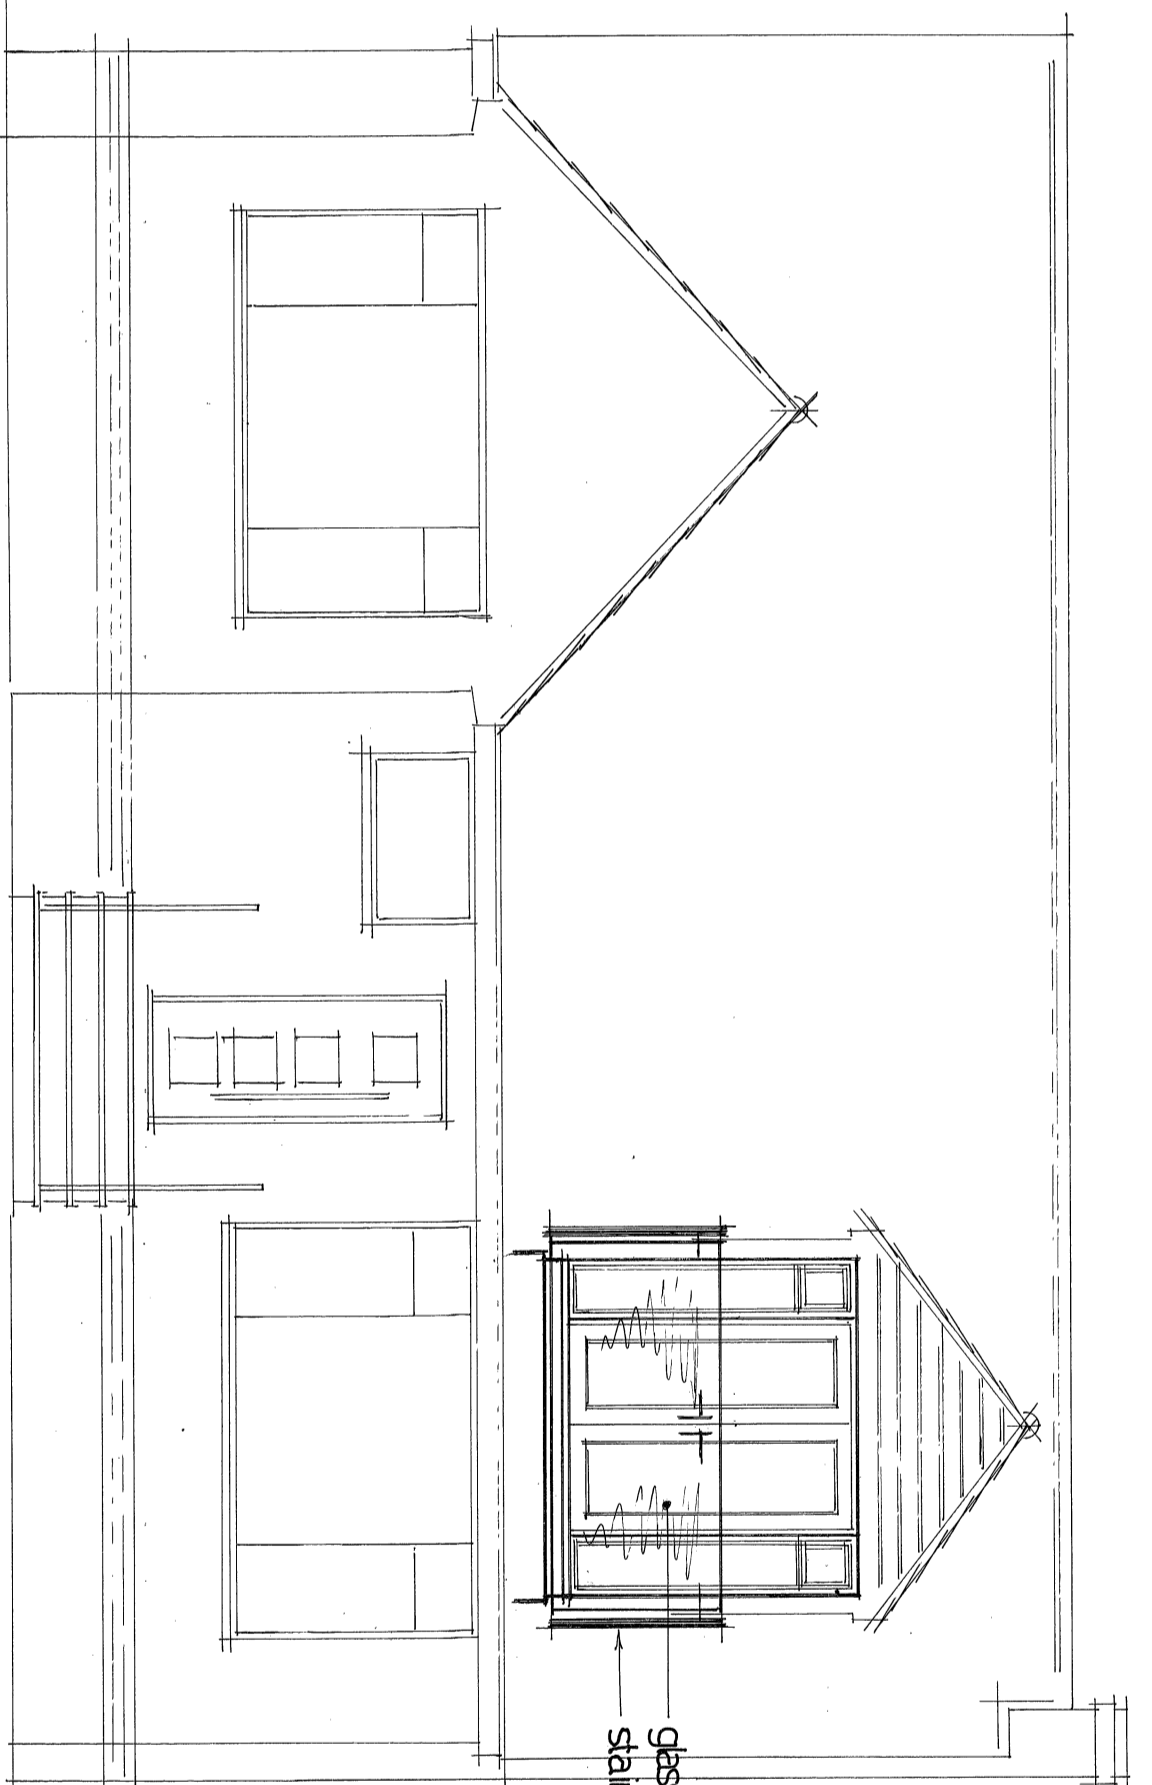


FRONT

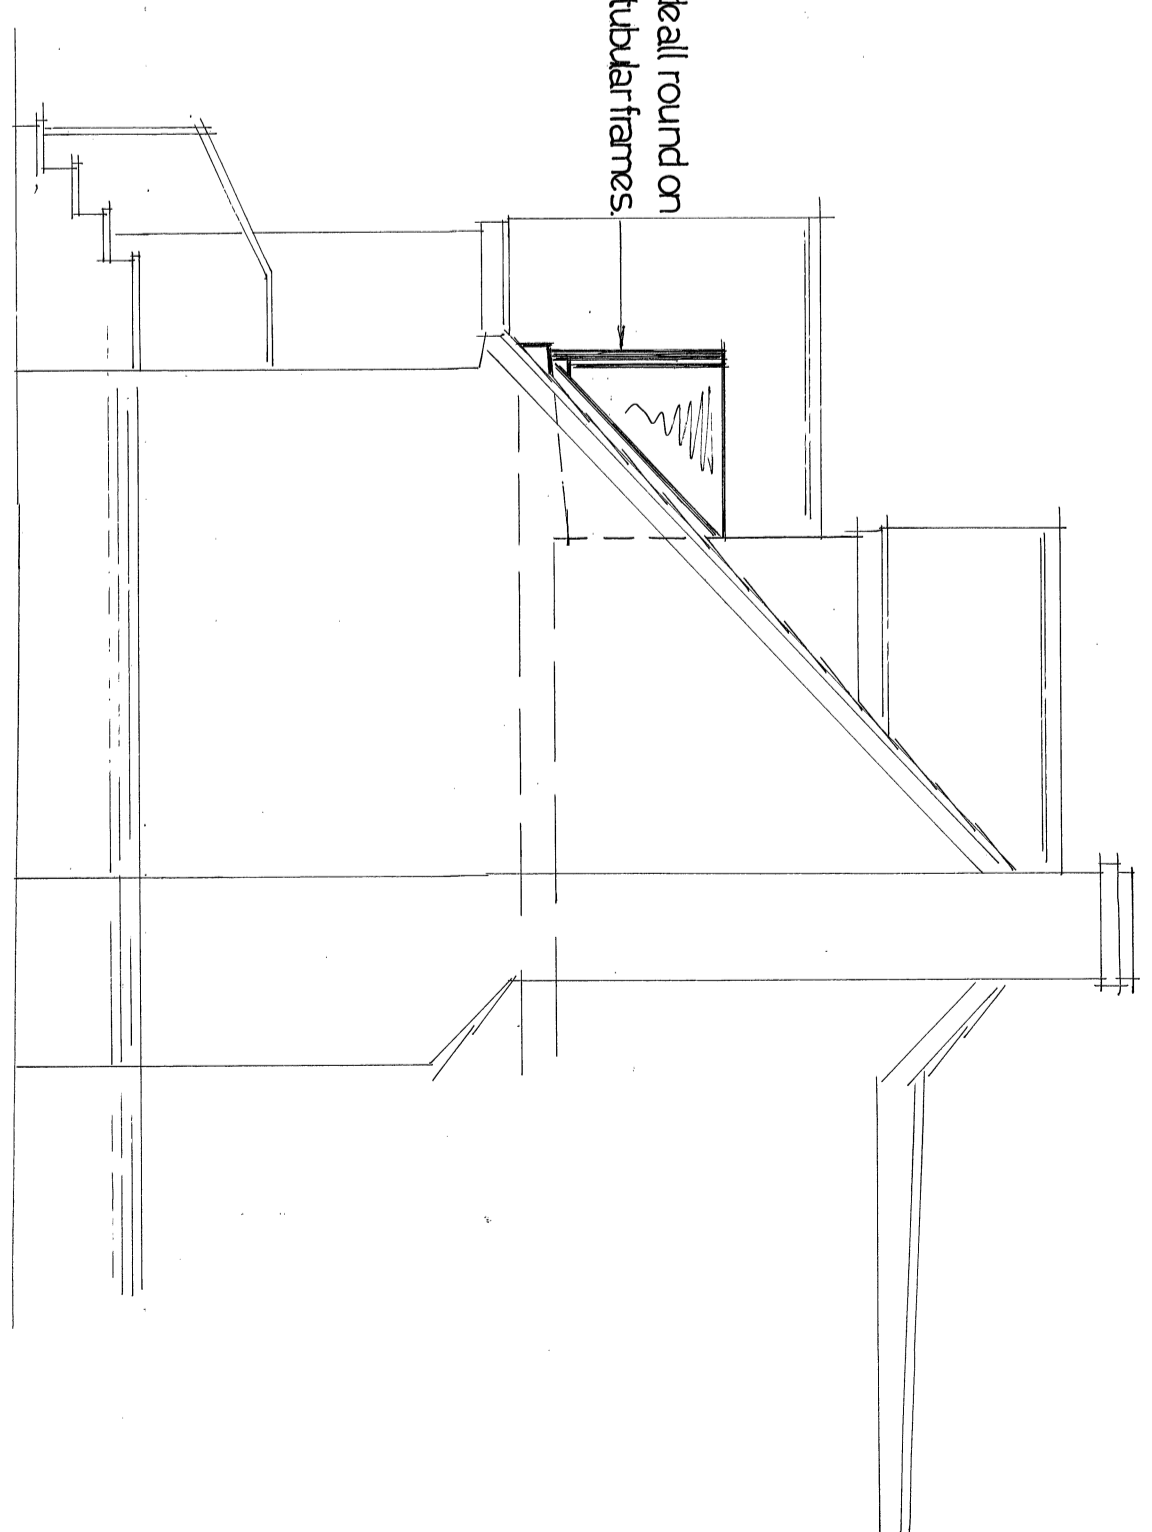

SIDE

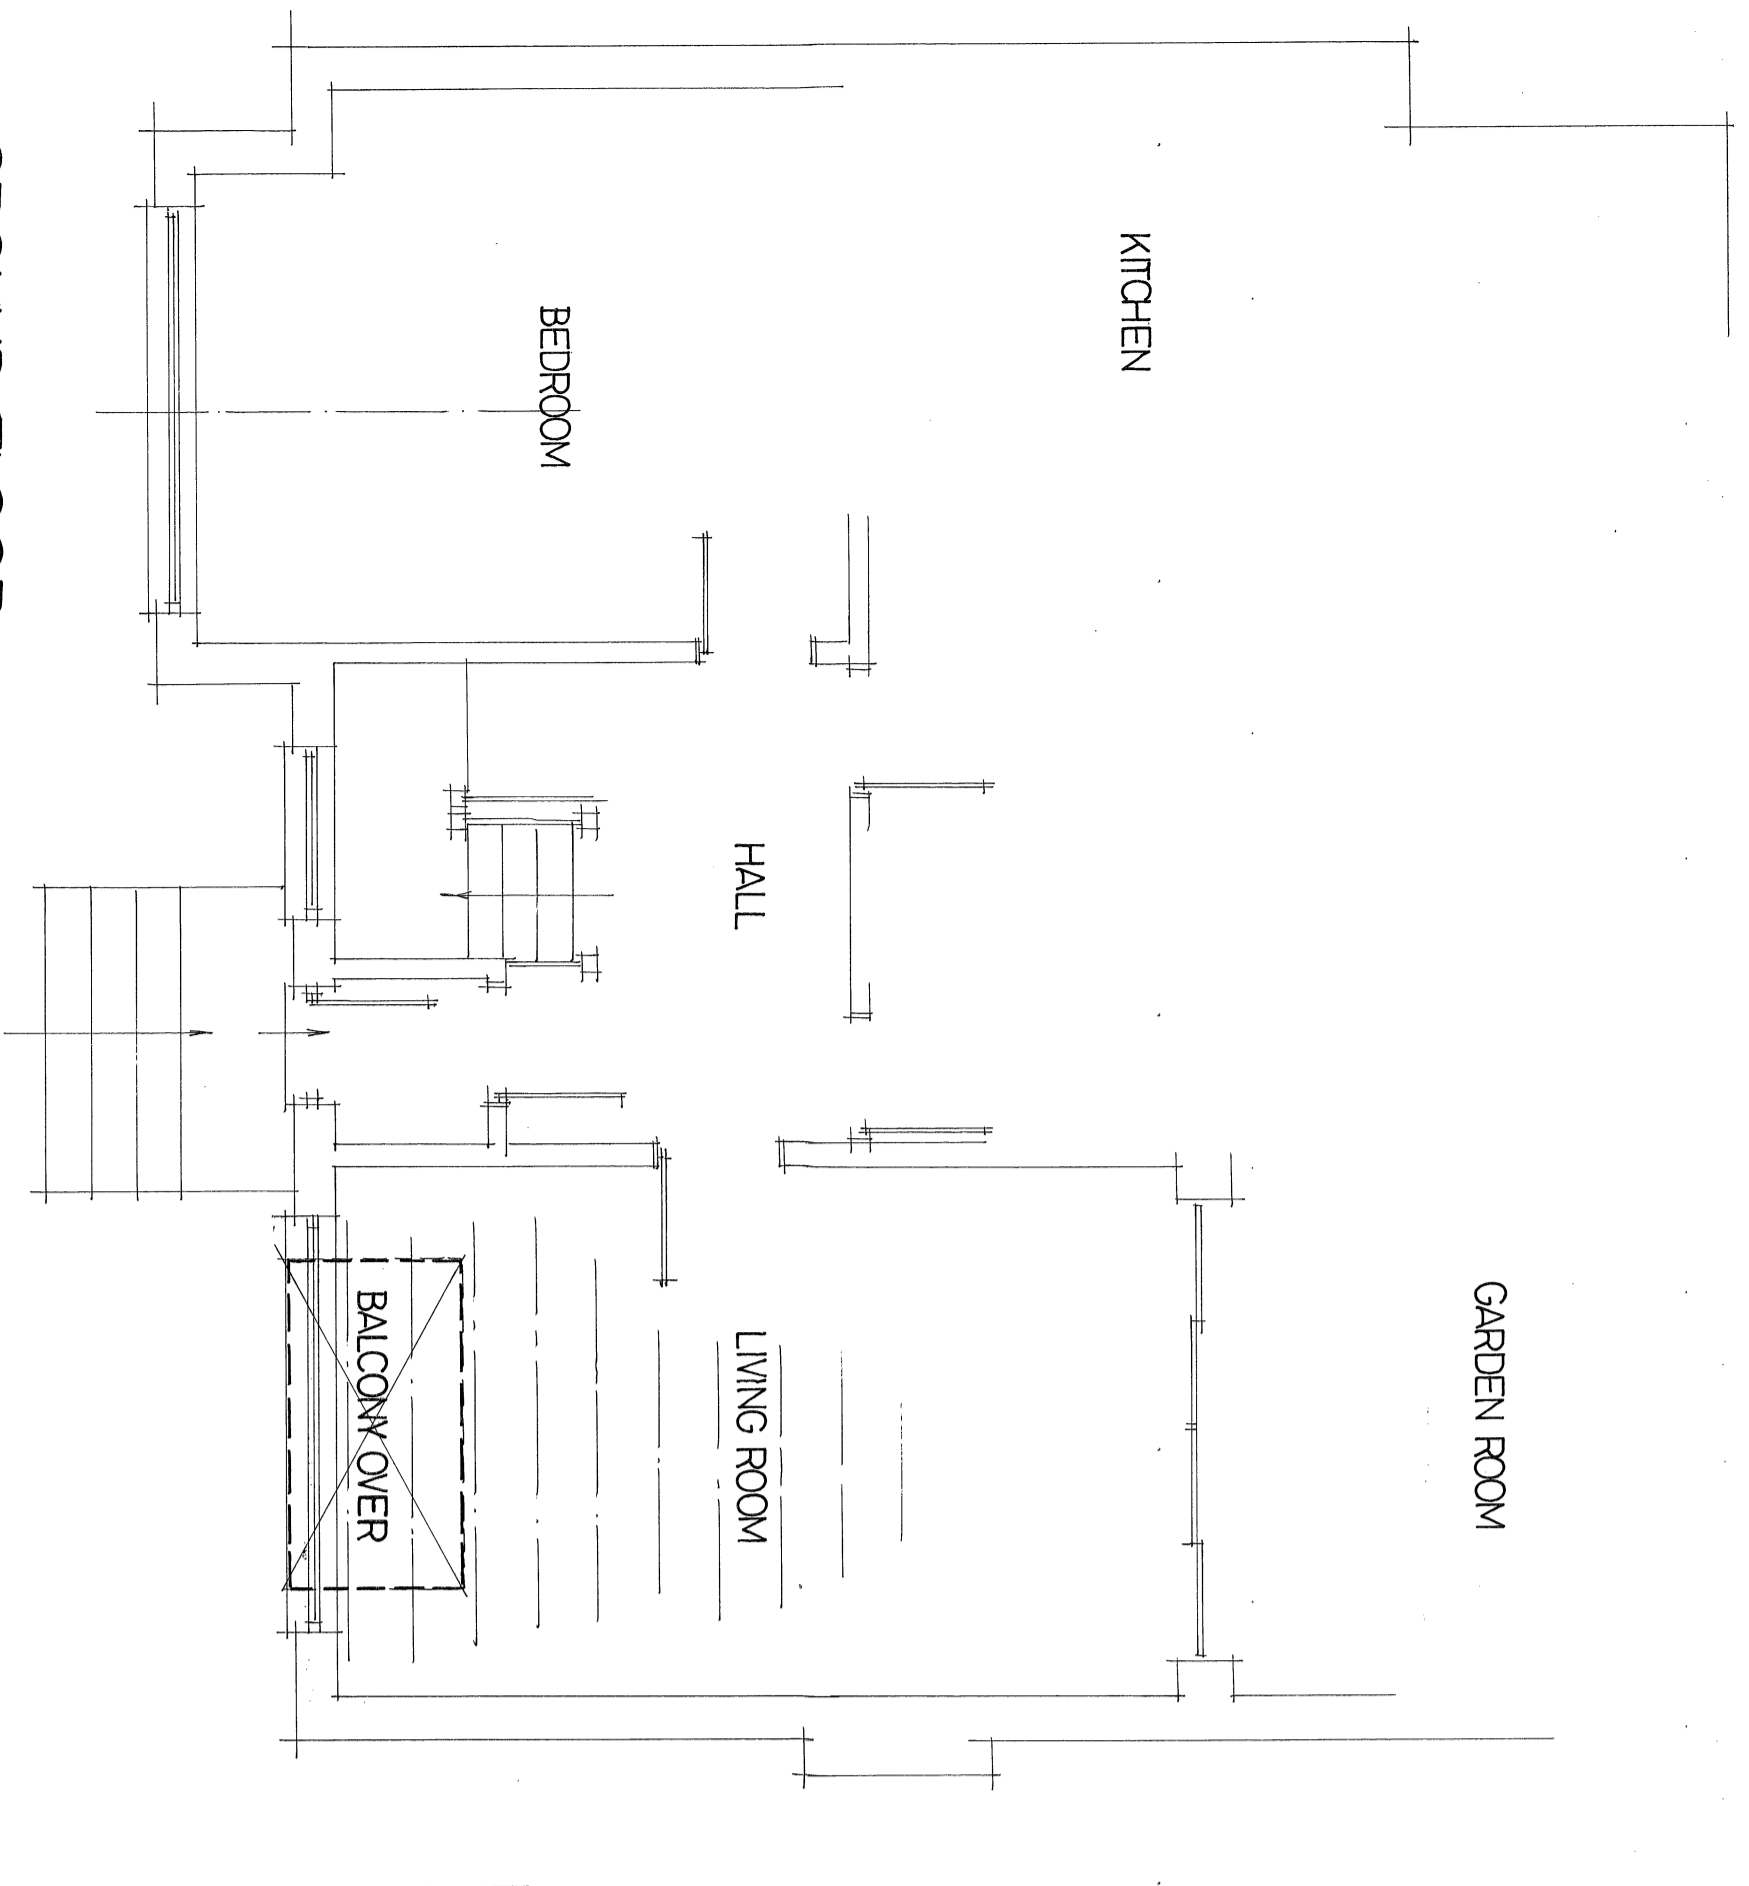

GROUND FLOOR

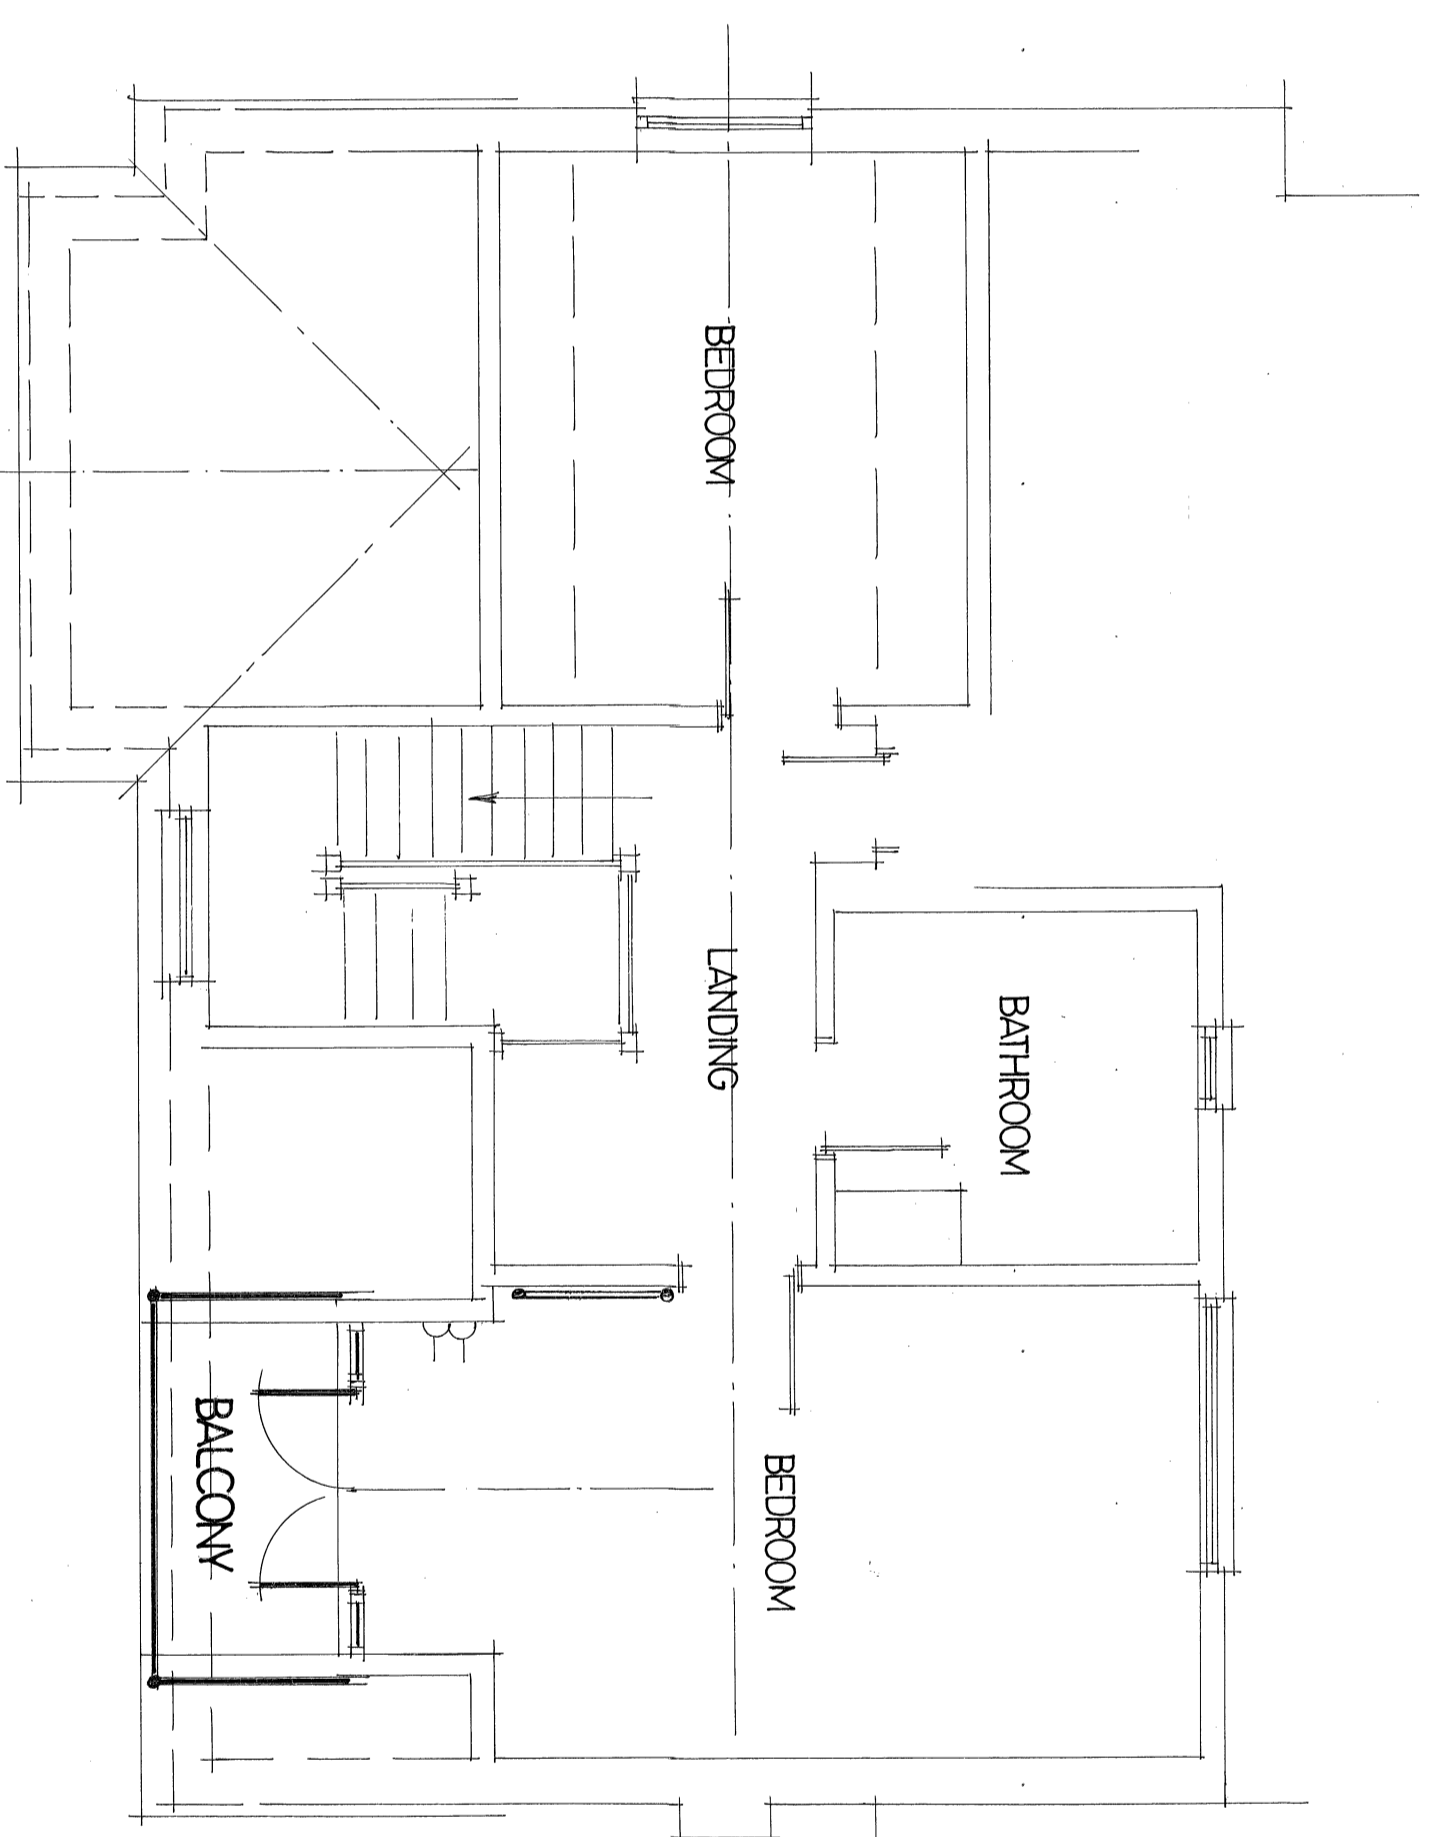

FIRST FLOOR

PROPOSED BALCONY to front elevation at
44 Beach Road, Kewstoke, W.S.M.

for Mr and Mrs D. Brine.

August 2021

Drawing 44 BR002

PRINT AT true scale

SCALE

