
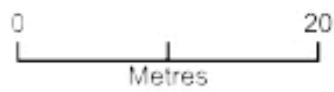


BLOCK PLAN

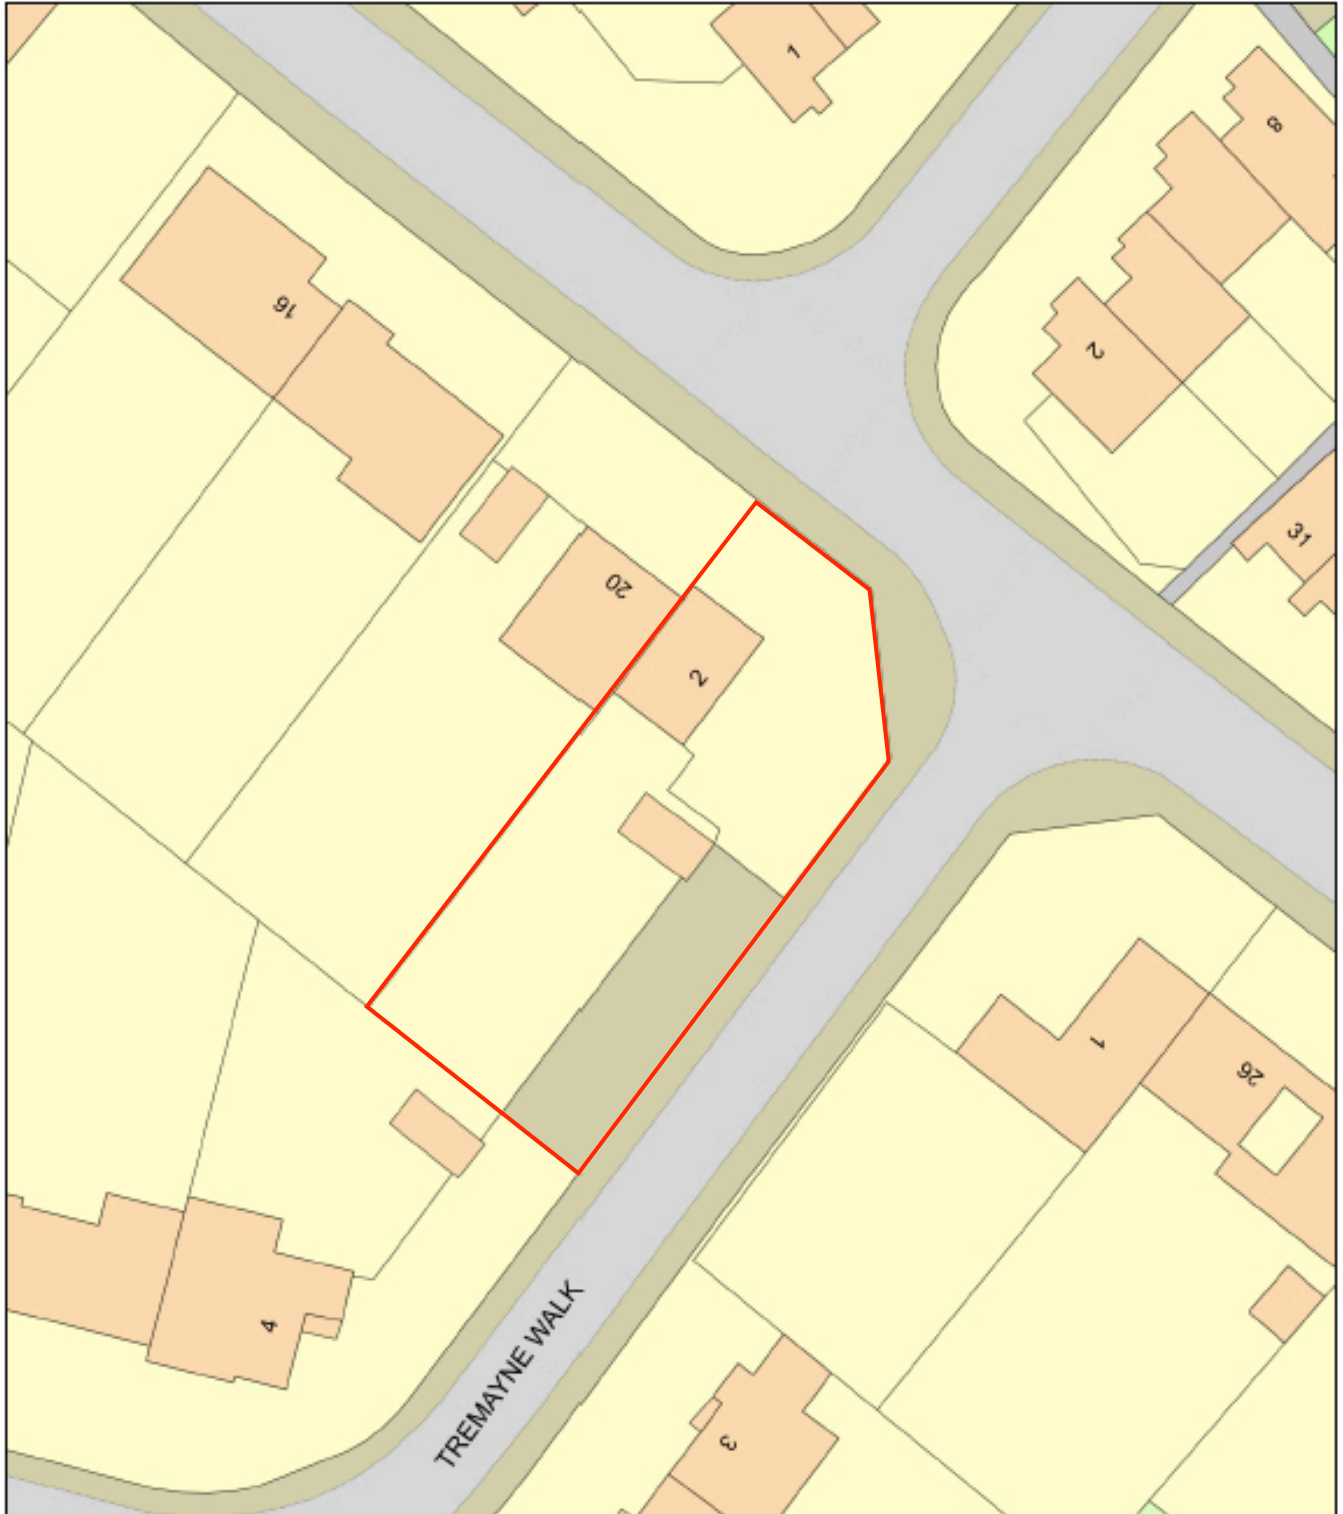

Plan Produced for: **MR. & MRS. WENTWORTH**

Date Produced: 11 Jun 2021

Plan Reference Number: TQRQM21162131736719

Scale: 1:500 @ A4