


Proposed Raised deck
for
Mr & Mrs D Clark
2 Hyndman Road
Seamill
KA23 9NL

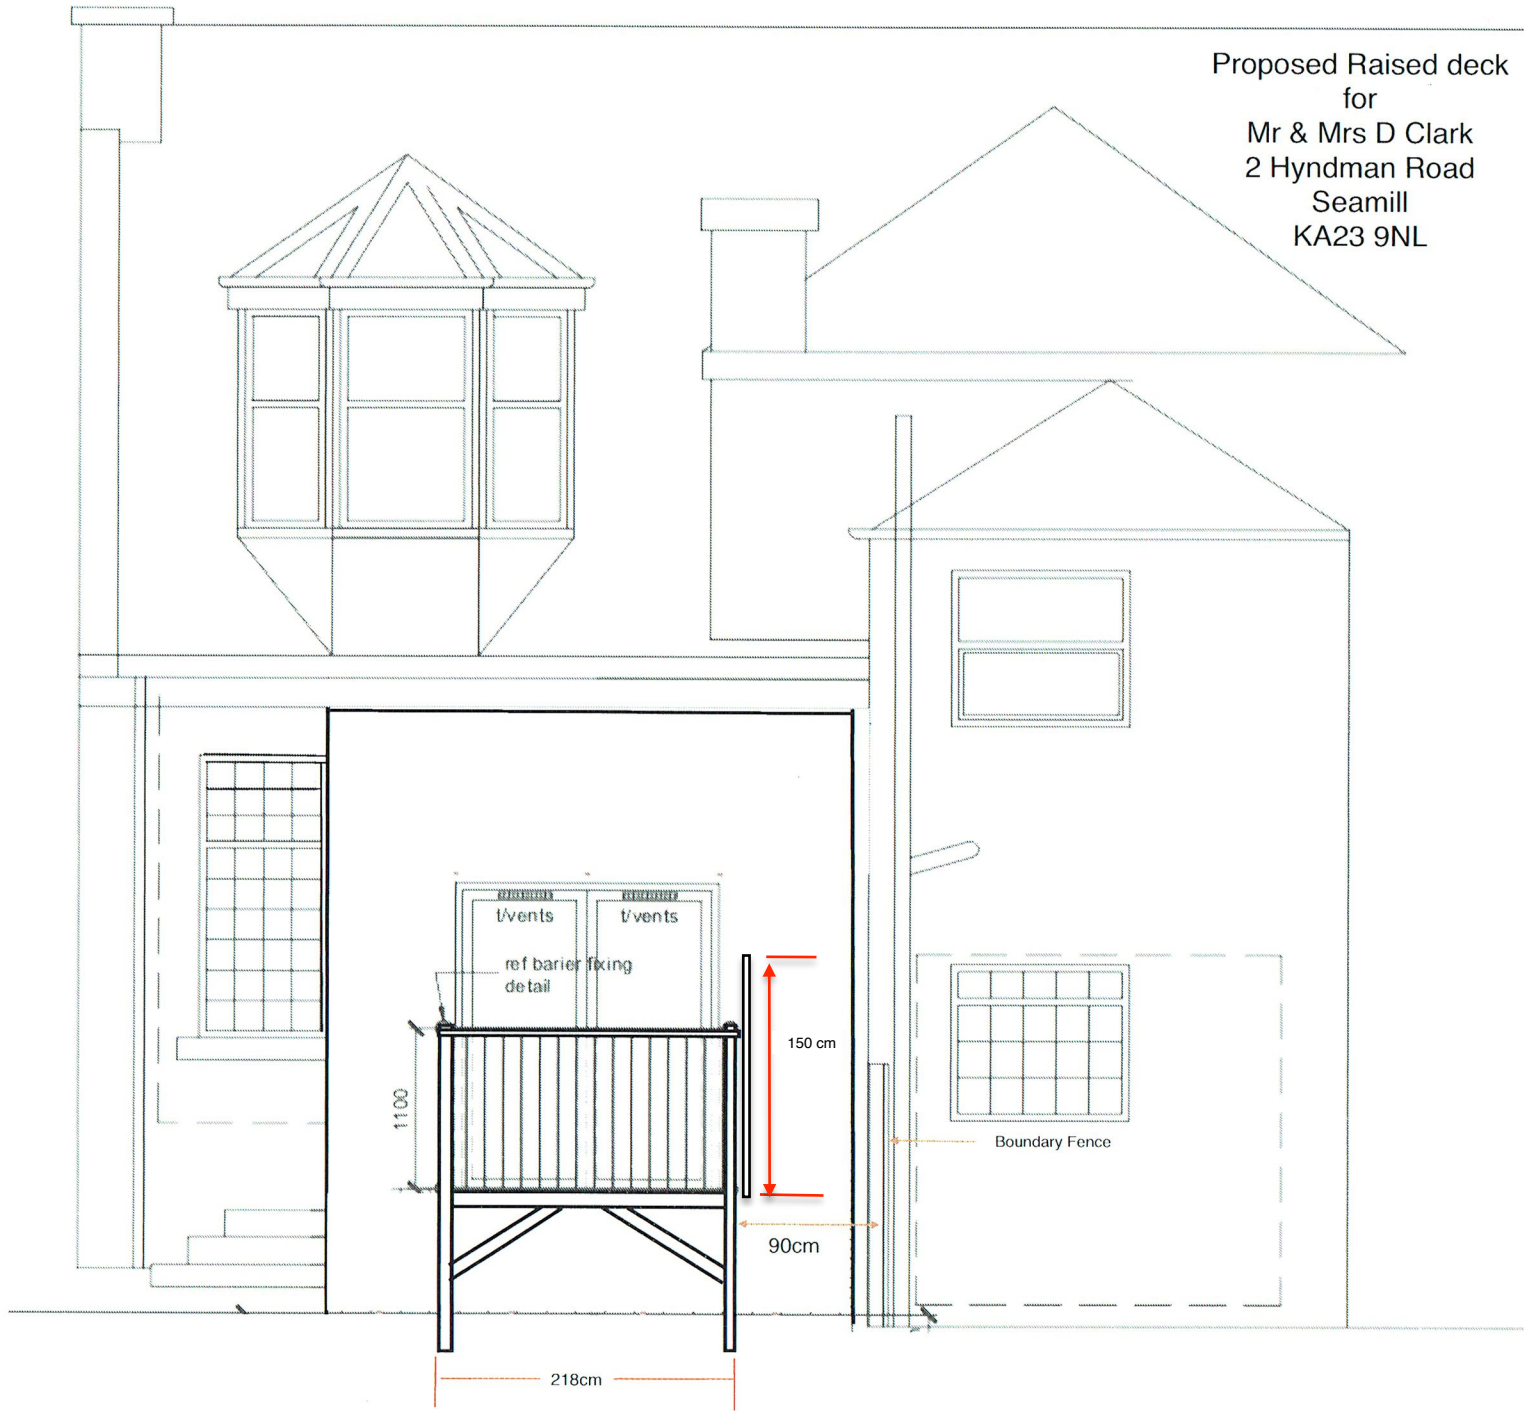

Proposed front elevation