



PL-011
1
EXISTING / ELEVATION / NORTH
SCALE 1:50 A3 / 1:100 A3



PL-011
2
PROPOSED / ELEVATION / NORTH
SCALE 1:50 A3 / 1:100 A3

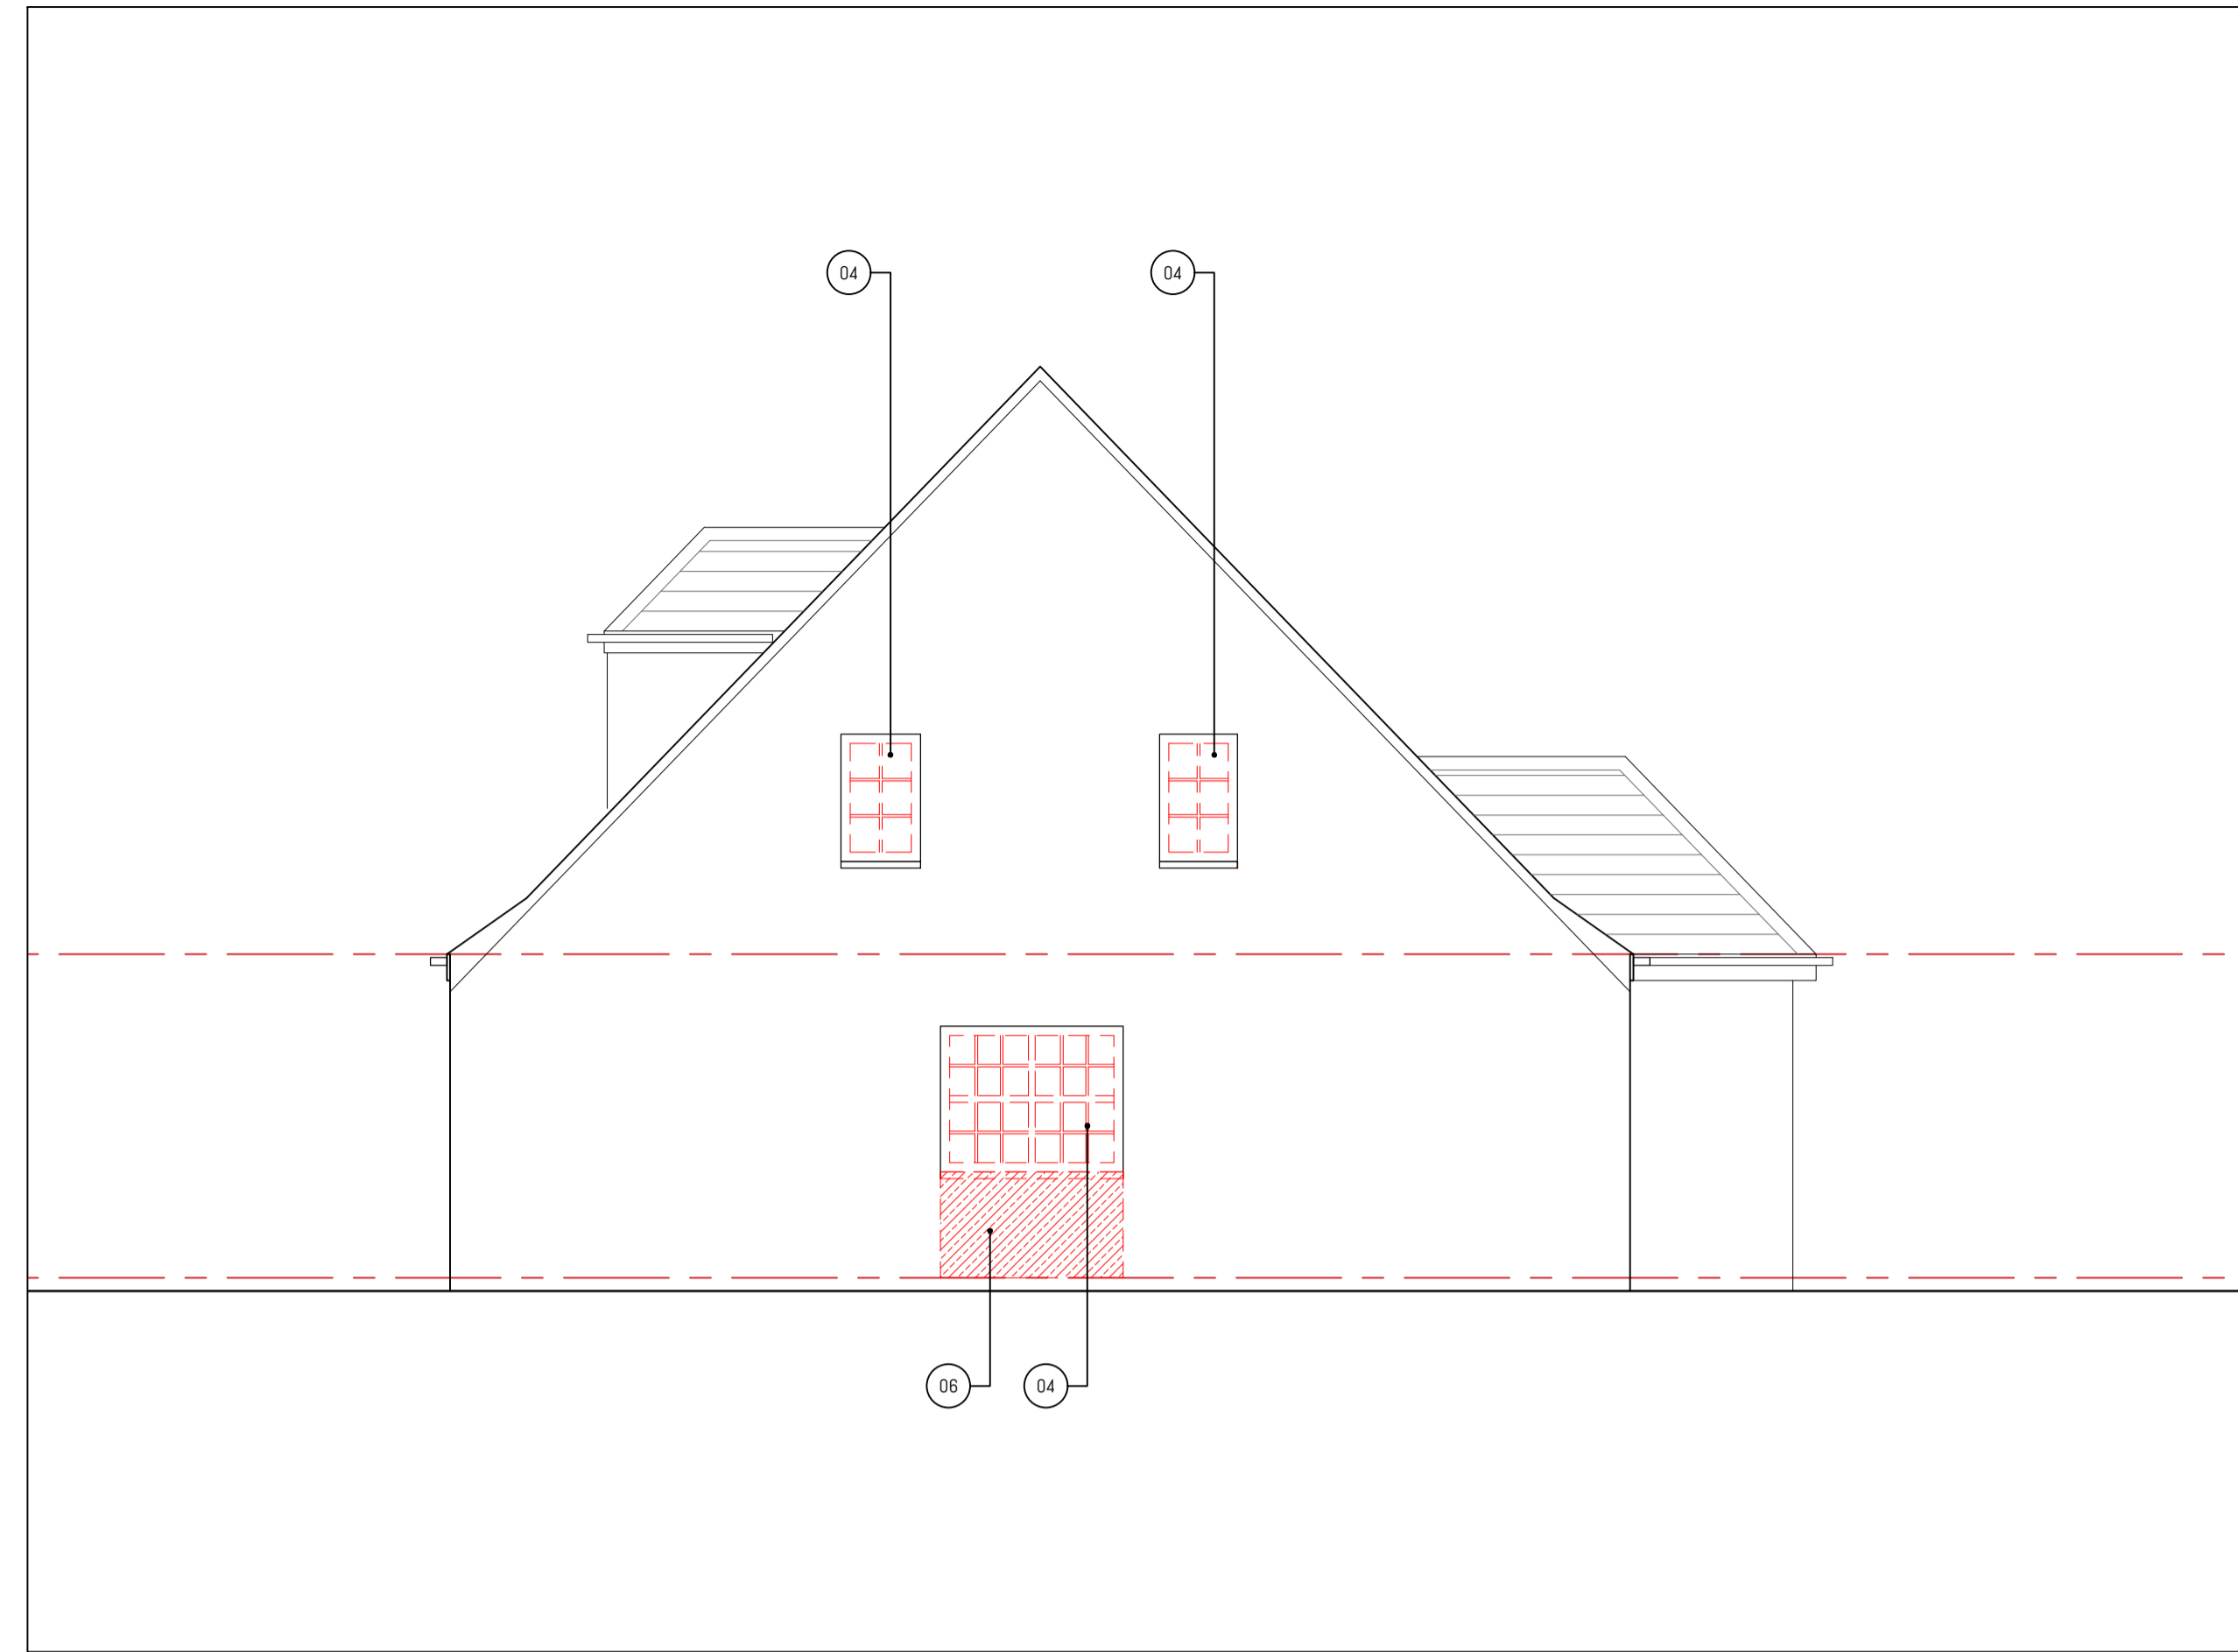

PL-011
3
EXISTING / ELEVATION / EAST
SCALE 1:50 A3 / 1:100 A3

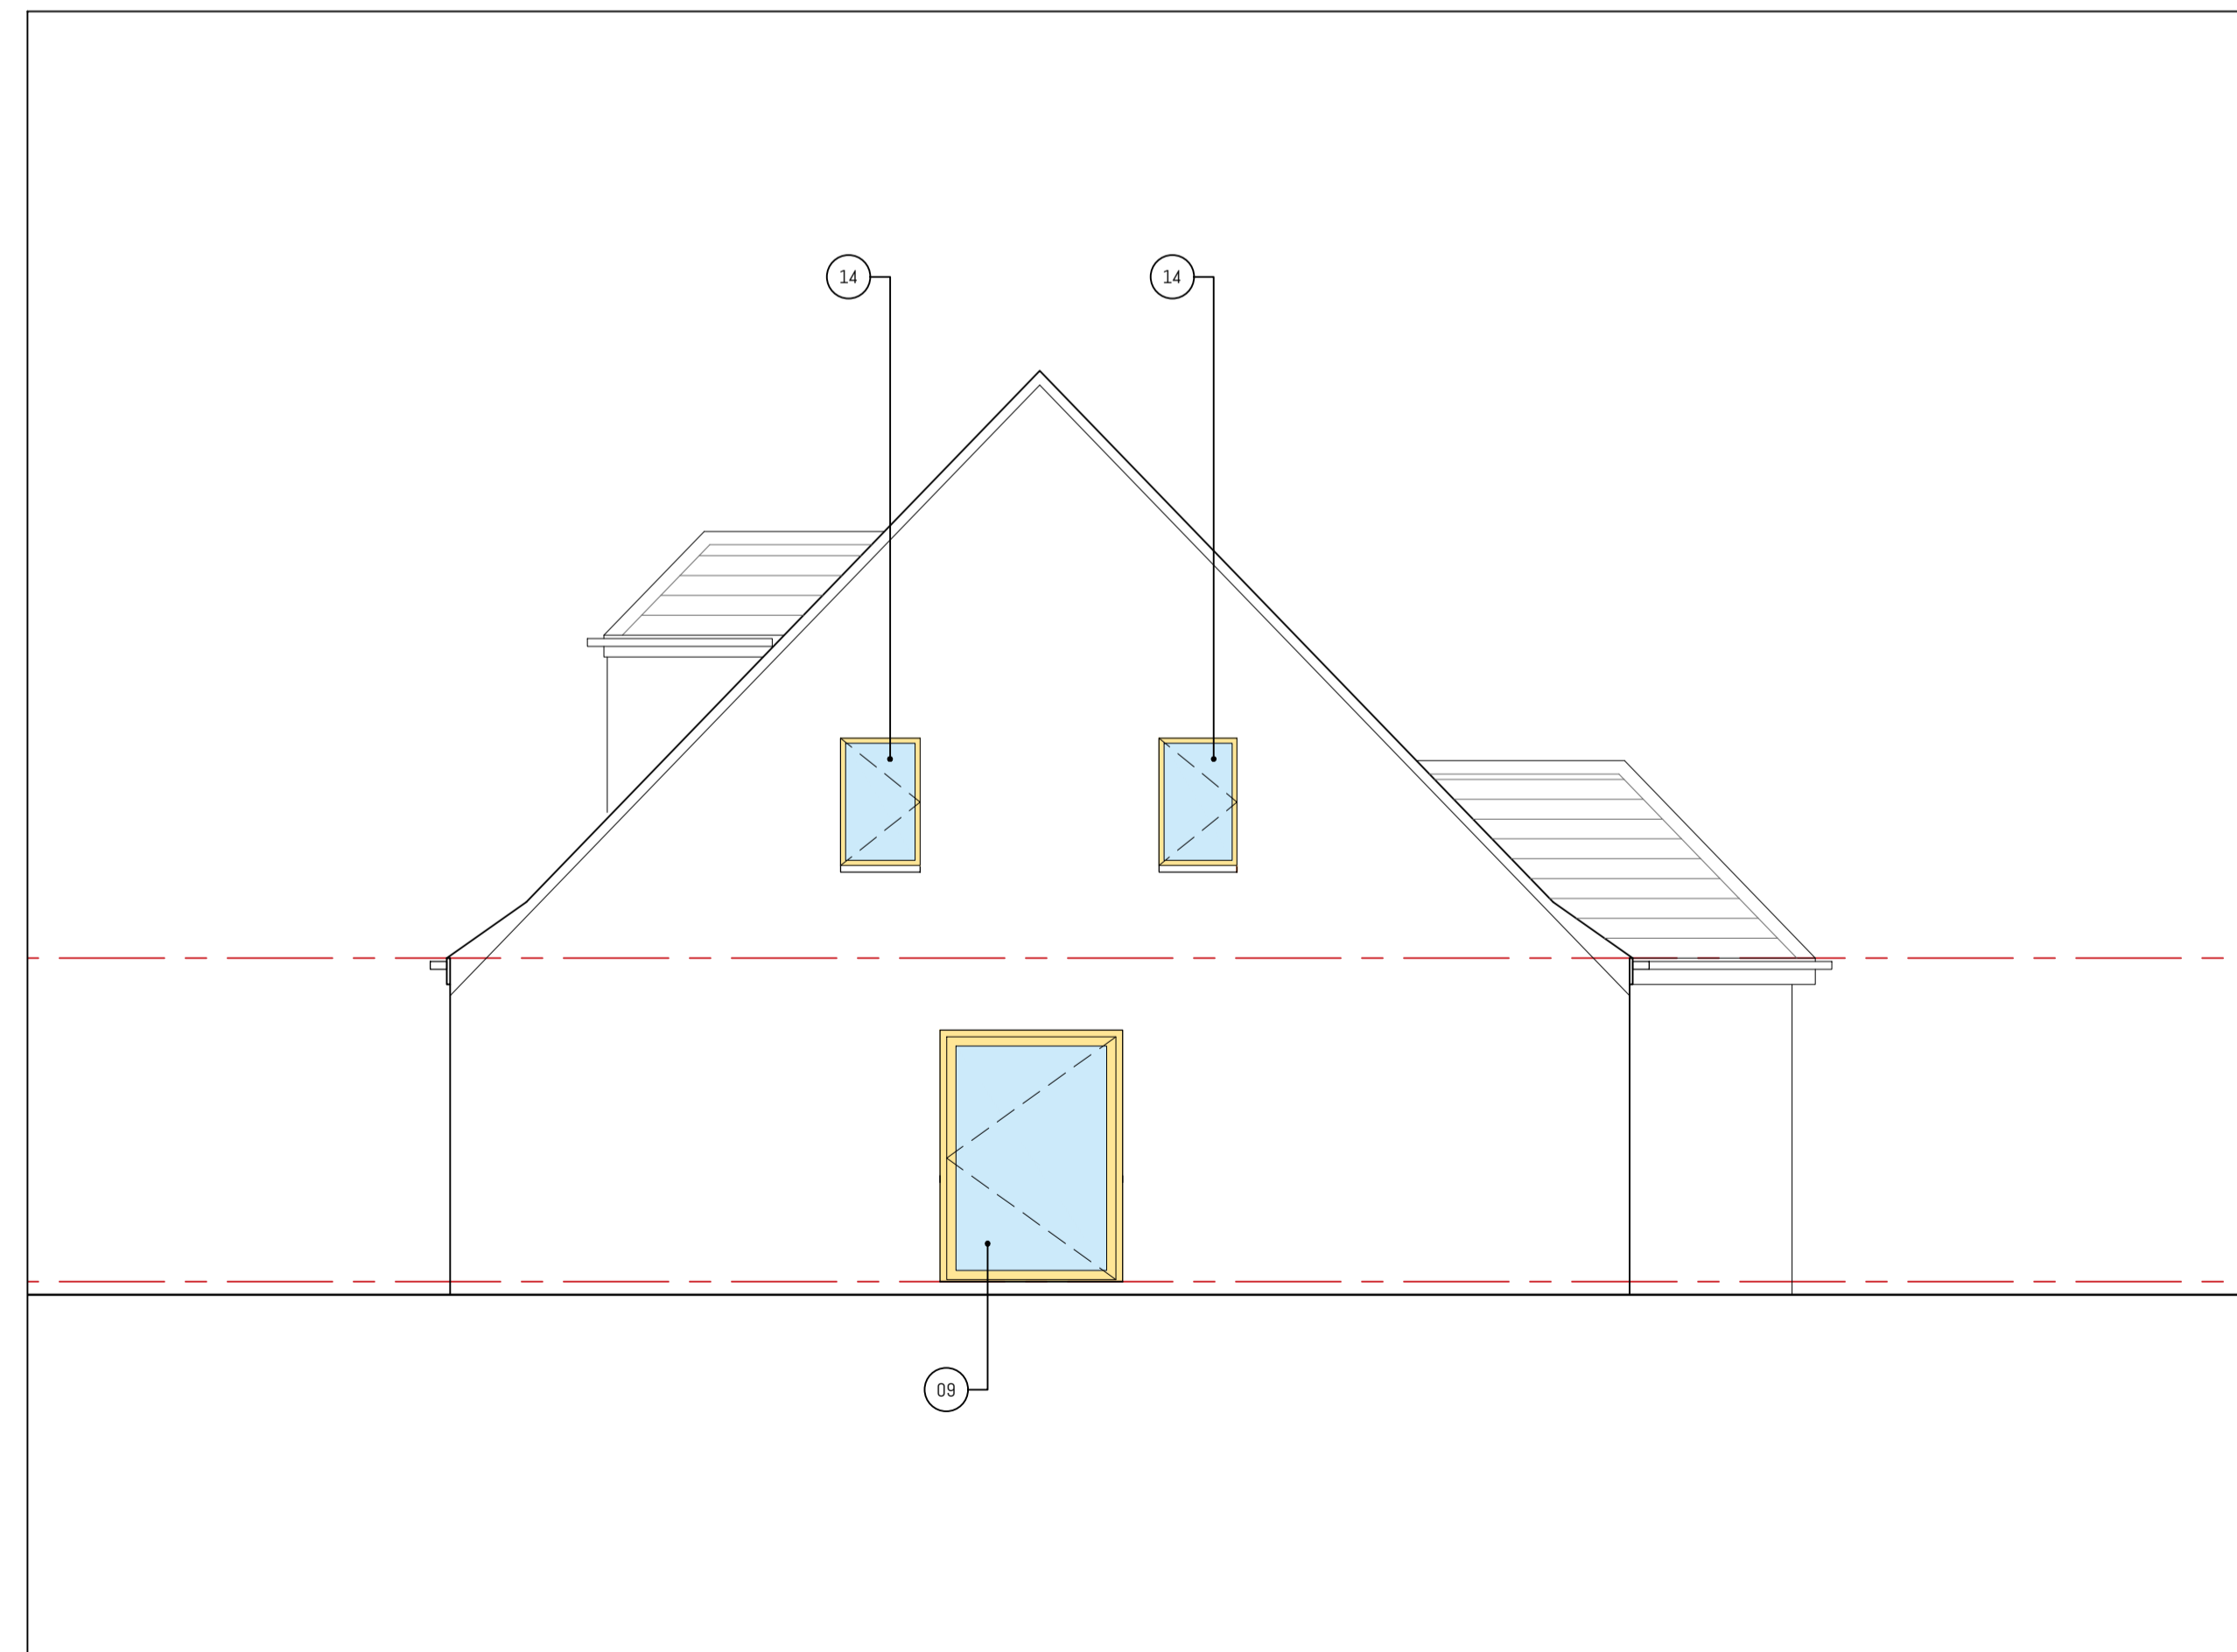

PL-011
4
PROPOSED / ELEVATION / EAST
SCALE 1:50 A3 / 1:100 A3

NOTES

- 01 Take down and remove existing non-structural stud wall.
- 02 Take down and remove existing structural masonry wall. New lintel / steelwork over all to SE design and spec.
- 03 Remove existing sanitary ware and make safe existing services.
- 04 Remove existing door / window / screen.
- 05 Remove existing kitchen units & appliances and make safe existing services.
- 06 Take down existing window cill to form new opening for door(s). Retain existing structural lintel / beams over.
- 07 Proposed new internal door.
- 08 Proposed new pair of external aluminium framed, side-hung double glazed doors. Finish: matt dark grey.
- 09 Proposed new external aluminium framed, side-hung double glazed door. Finish: matt dark grey.
- 10 Proposed new internal side-hung glazed door and fixed glass side screen.
- 11 Proposed new internal partition wall.
- 12 Proposed new insulated ceiling to underside of existing rafters in former loft storage area in roof eaves.
- 13 Existing floor boarding extended over existing joists in former loft storage area in roof eaves.
- 14 Proposed new external aluminium framed, double-glazed windows. Finish: matt dark grey.
- 15 Remove existing rooflight and create new enlarged opening in roof.
- 16 Proposed new aluminium framed double-glazed centre-pivot opening rooflight. Finish: matt dark grey.
- 17 Remove existing horizontal tile cladding to dormer.
- 18 Proposed new timber cladding to existing dormer.

LEGEND

- Site Boundary
- Proposed new work
- Proposed new glazing
- Demolitions

