


WIGNALLS

Chartered Surveyors, Planning
Consultants & Land Agents

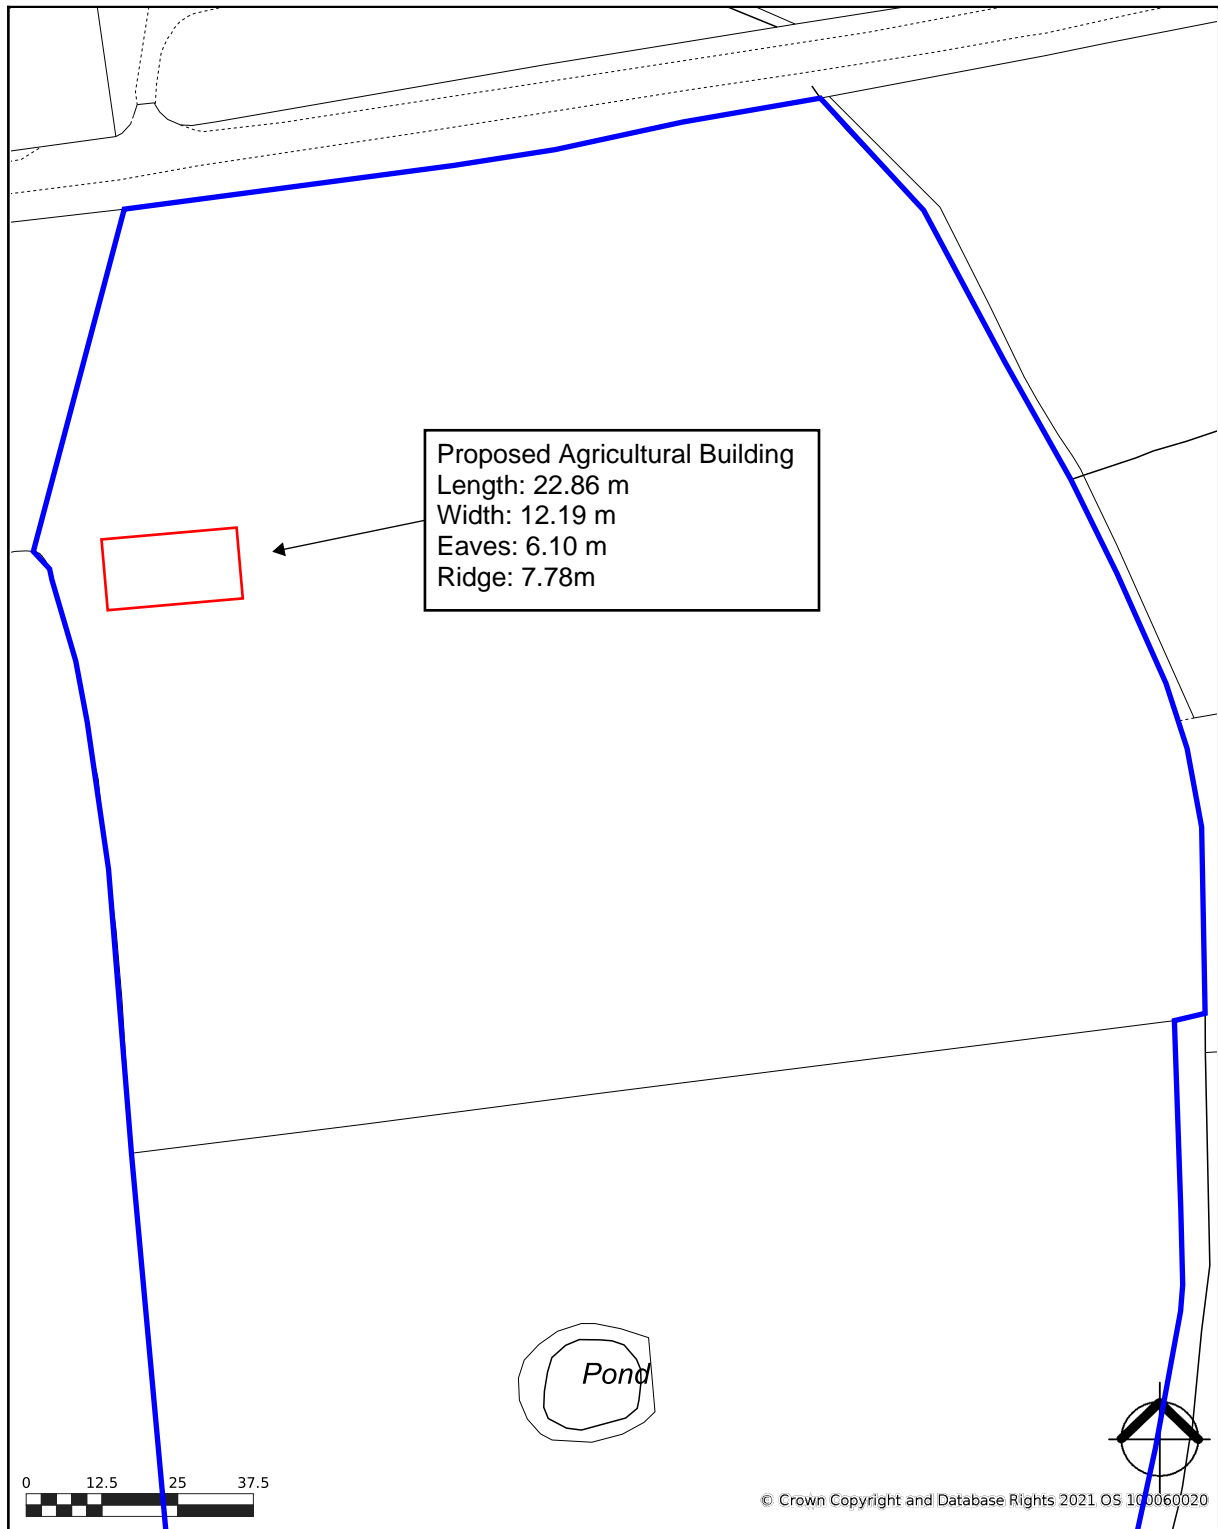

created on **edozo**

Plotted Scale - 1:1,250

Proposed Location Plan
Agricultural building - Church Lane, Clifton, Preston, PR4 0ZE

This map is published for convenience of identification only and although believed to be correct, is not guaranteed and it does not form any part of any contract