


# LOCATION PLAN REV A

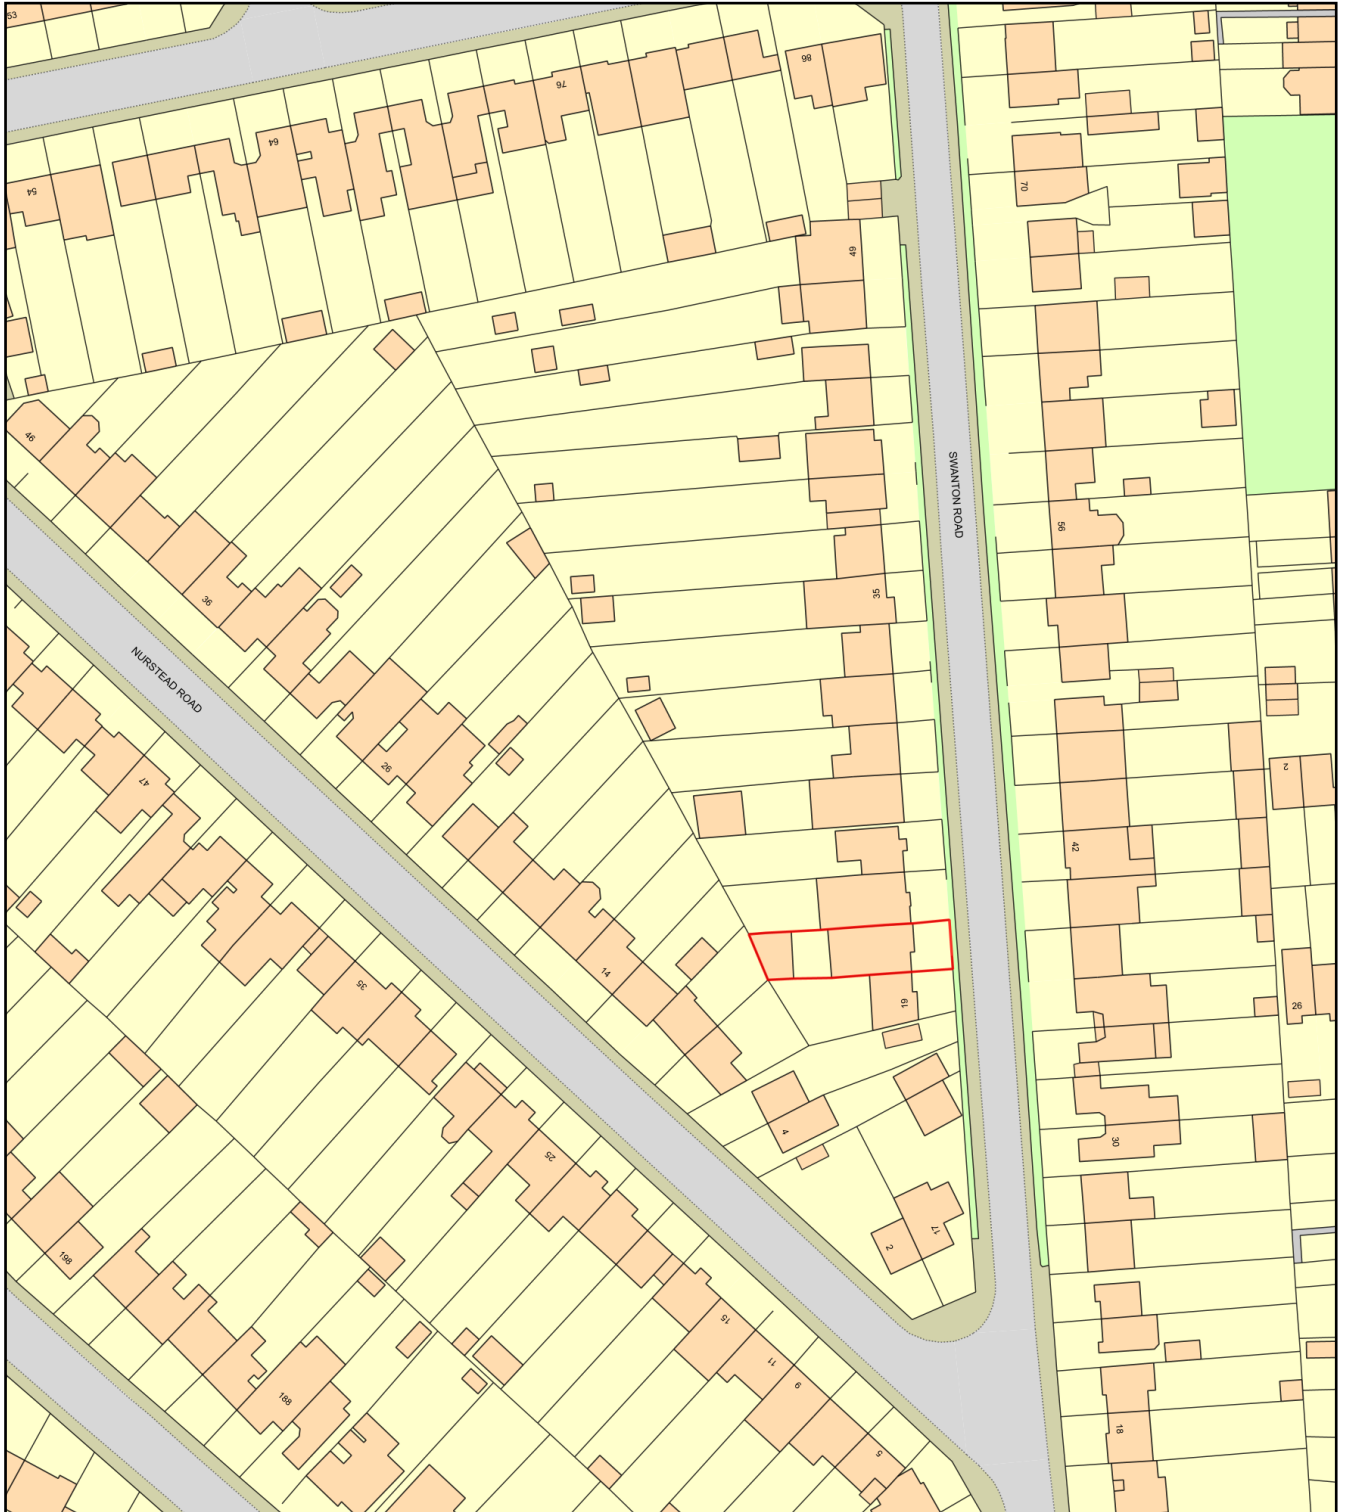

Plan Produced for: FUTURE VISIONS UK LTD

Date Produced: 14 Aug 2021

Plan Reference Number: TQRQM21226080601980

Scale: 1:1250 @ A4