



Site Boundary

NEIGHBOURS

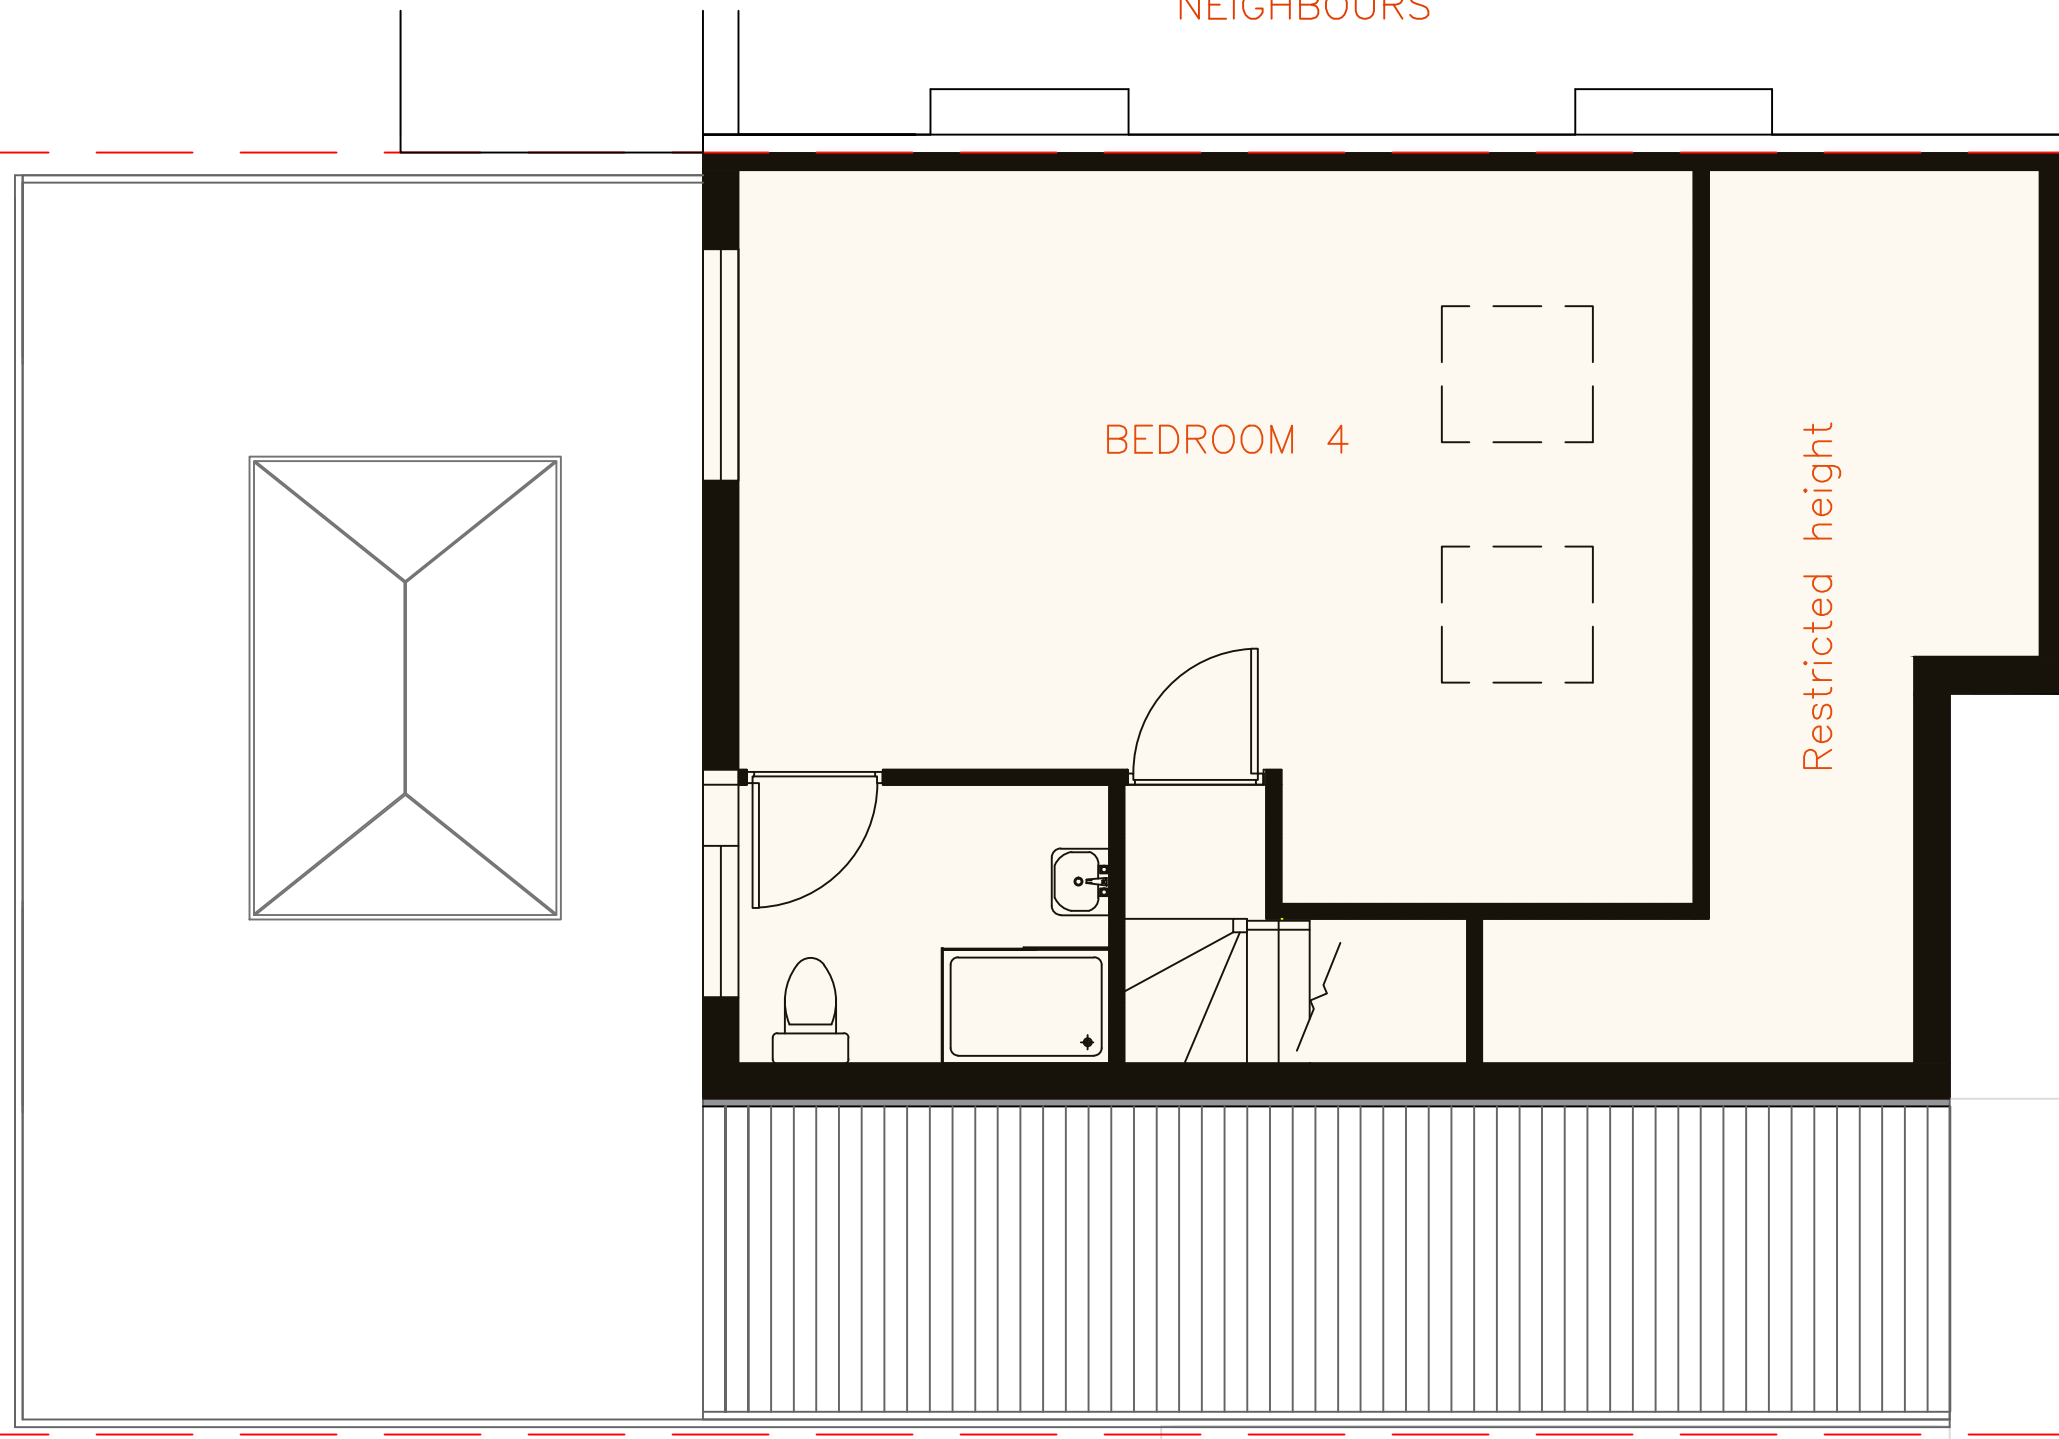

Site Boundary

Proposed Second Floor - Plan View

	Address: 97 Schoolhouse Yard Bloomfield Road, London, SE18 7JD	<p>HUXLEY ROAD 50</p>	Project : 1004	Architectural Designers: Drawn by: E Allen	Revisions: 	Drawing Title : Proposed Second Floor
	Email: info@a7studio.uk		Address: 50 Huxley Road, Welling Kent, DA16 2EW			Scale: 1:50 @A3
	Phone: 074 1515 2222		Client: X Ferizaj			Project Ref: 1004/1002
						Drawing No: 009
					Revision: -	Date: 21-Jun-21