



Existing Ground Floor - Plan View

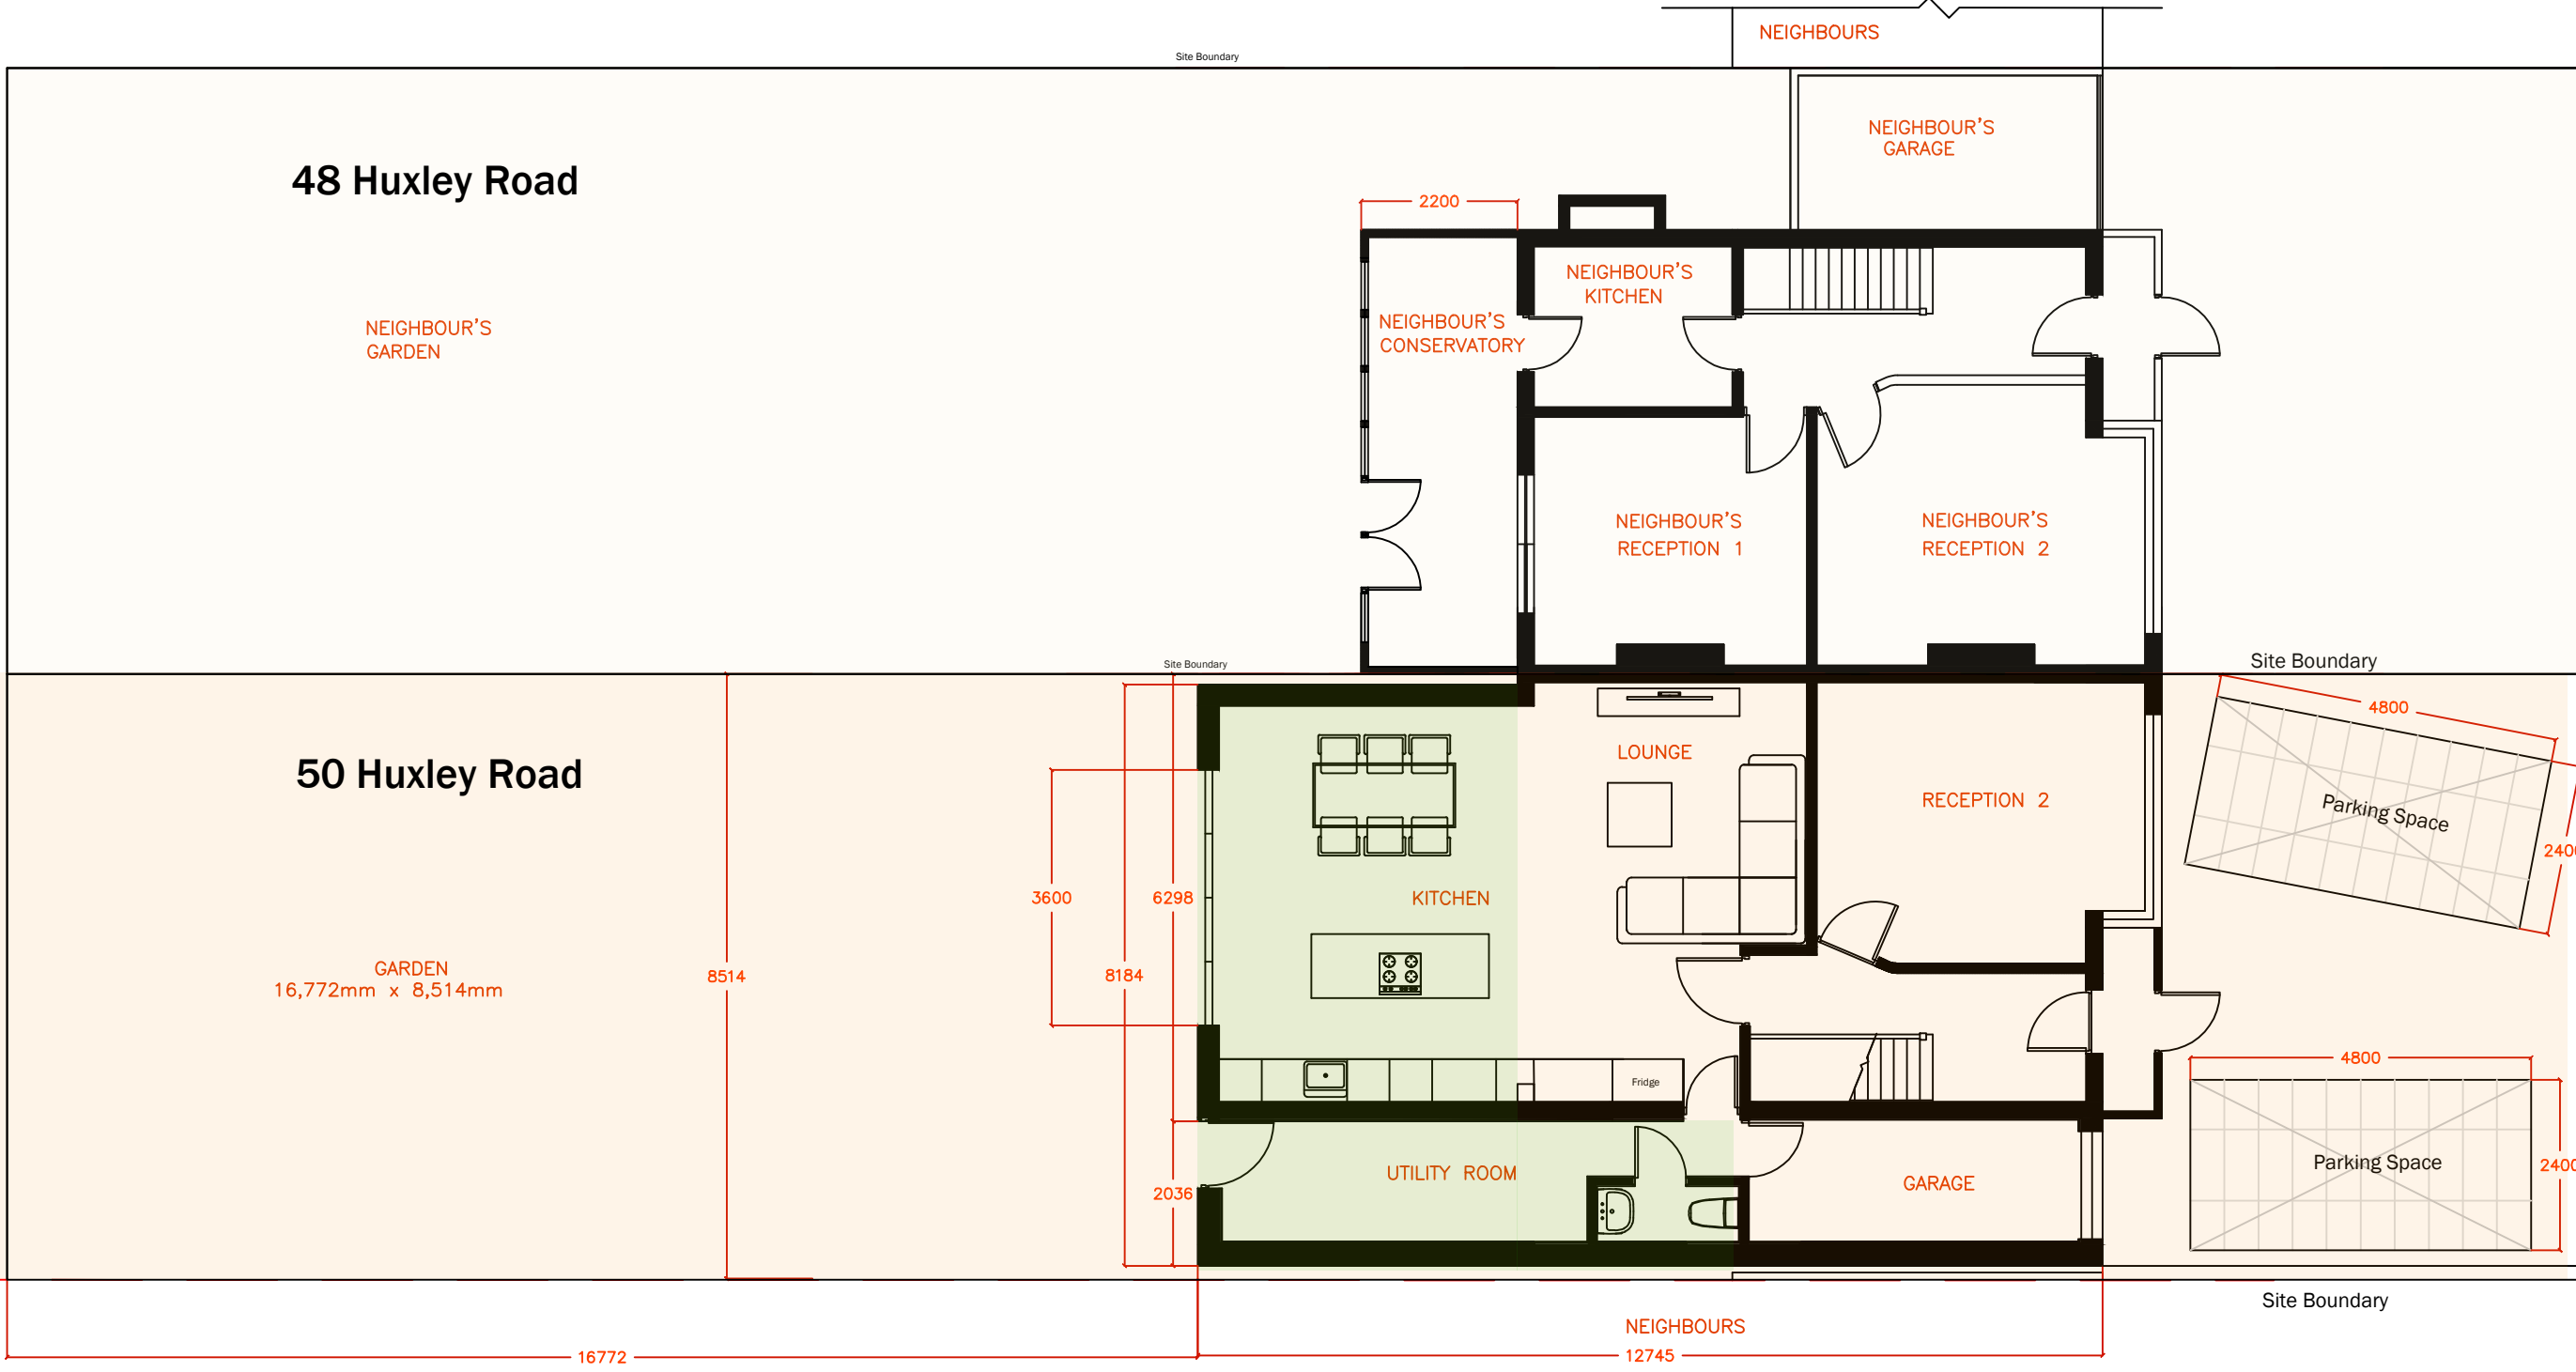

Proposed Ground Floor Including Adjacent Property - Plan View

	Address: 97 Schoolhouse Yard Bloomfield Road, London, SE18 7JD	<p>HUXLEY ROAD 50</p>	Project : 1004	Architectural Designers: Drawn by: E Allen	Revisions: _____ _____ _____	Drawing Title : Adjacent Property - Plan View Scale: 1:100 @A3 Project Ref: 1004/1002 Drawing No: 004 Revision: - Date: 21-Jun-21	
	Email: info@a7studio.uk		Address: 50 Huxley Road, Welling Kent, DA16 2EW	Client: X Ferizaj	_____	_____	_____
	Phone: 074 1515 2222				_____	_____	_____
					_____	_____	_____