


Existing Second Floor - Plan View



Proposed Second Floor - Plan View

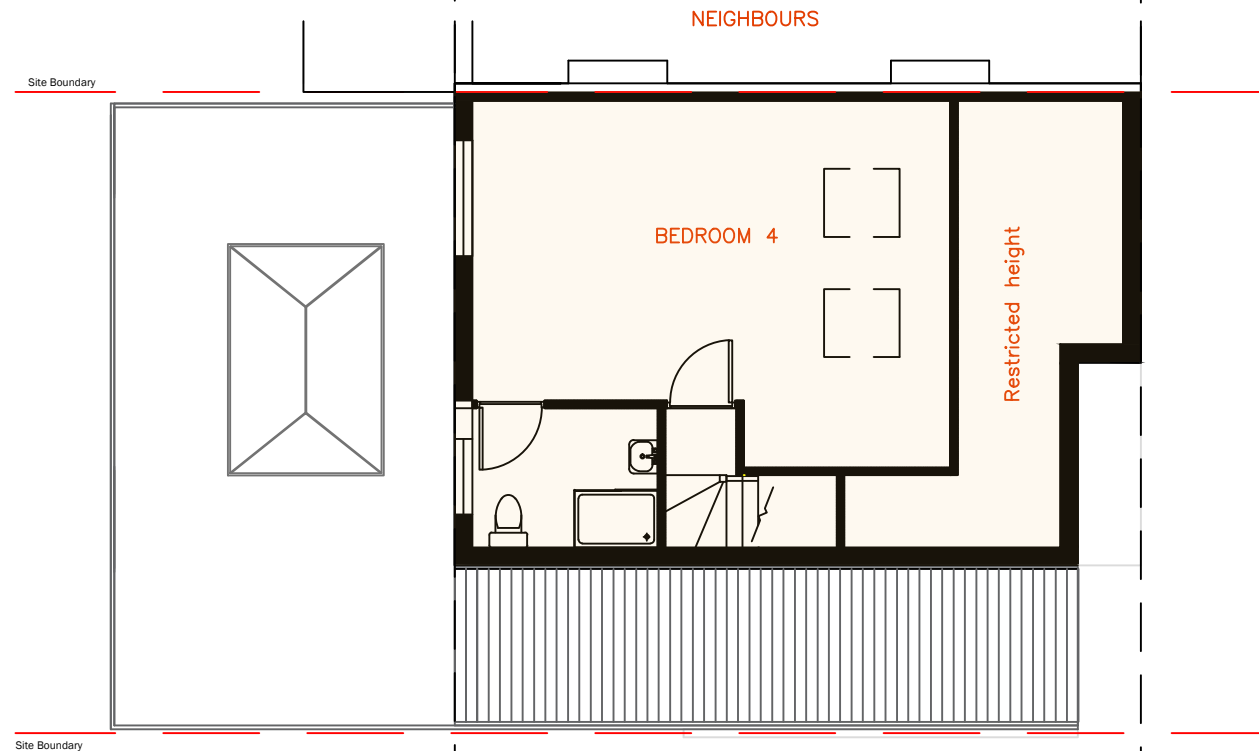

Address: 97 Schoolhouse Yard  
 Bloomfield Road, London, SE18 7JD  
 Email: info@a7studio.uk  
 Phone: 074 1515 2222

HUXLEY ROAD 50

Project : 1004  
 Address: 50 Huxley Road, Welling  
 Kent, DA16 2EW  
 Client: X Ferizaj

**Architectural Designers:**

Drawn by: E Allen

**Revisions:**

**Drawing Title :** Existing and Proposed Second Floor

Scale: 1:100 @A3  
 Project Ref: 1004/1002  
 Drawing No: 010  
 Revision: -  
 Date: 21-Jun-21