

HOLY TRINITY CHURCH HALL 148-148A STATION ROAD 146 STATION ROAD

SECTION A-A

SCALE

0 1.0 2.0 3.0m

0 2 4 6 8 10ft

REV.	DESCRIPTION	DATE

PROJECT
148 - 148A STATION ROAD
LONDON
DA15 7AB

DRAWING TITLE
PROPOSED SECTIONS A-A
AND B-B

SCALE 1:100 @ A3 DATE MAY 2021

DRAWING No. 3377 / P / 27 REV.


The drawings are the property of PRON Architects. No part of any drawing may be reproduced or used in any form or by any means, electronic or mechanical, including photocopying, recording, or by any information storage and retrieval system, without the prior written permission of PRON Architects.

90 BOROUGH HIGH STREET
LONDON SE1 1LL

148 0202 7407 3100 FAX 0202 7407 3800
www.pronarchitects.com

PRON

ARCHITECTS DESIGNERS PLANNERS

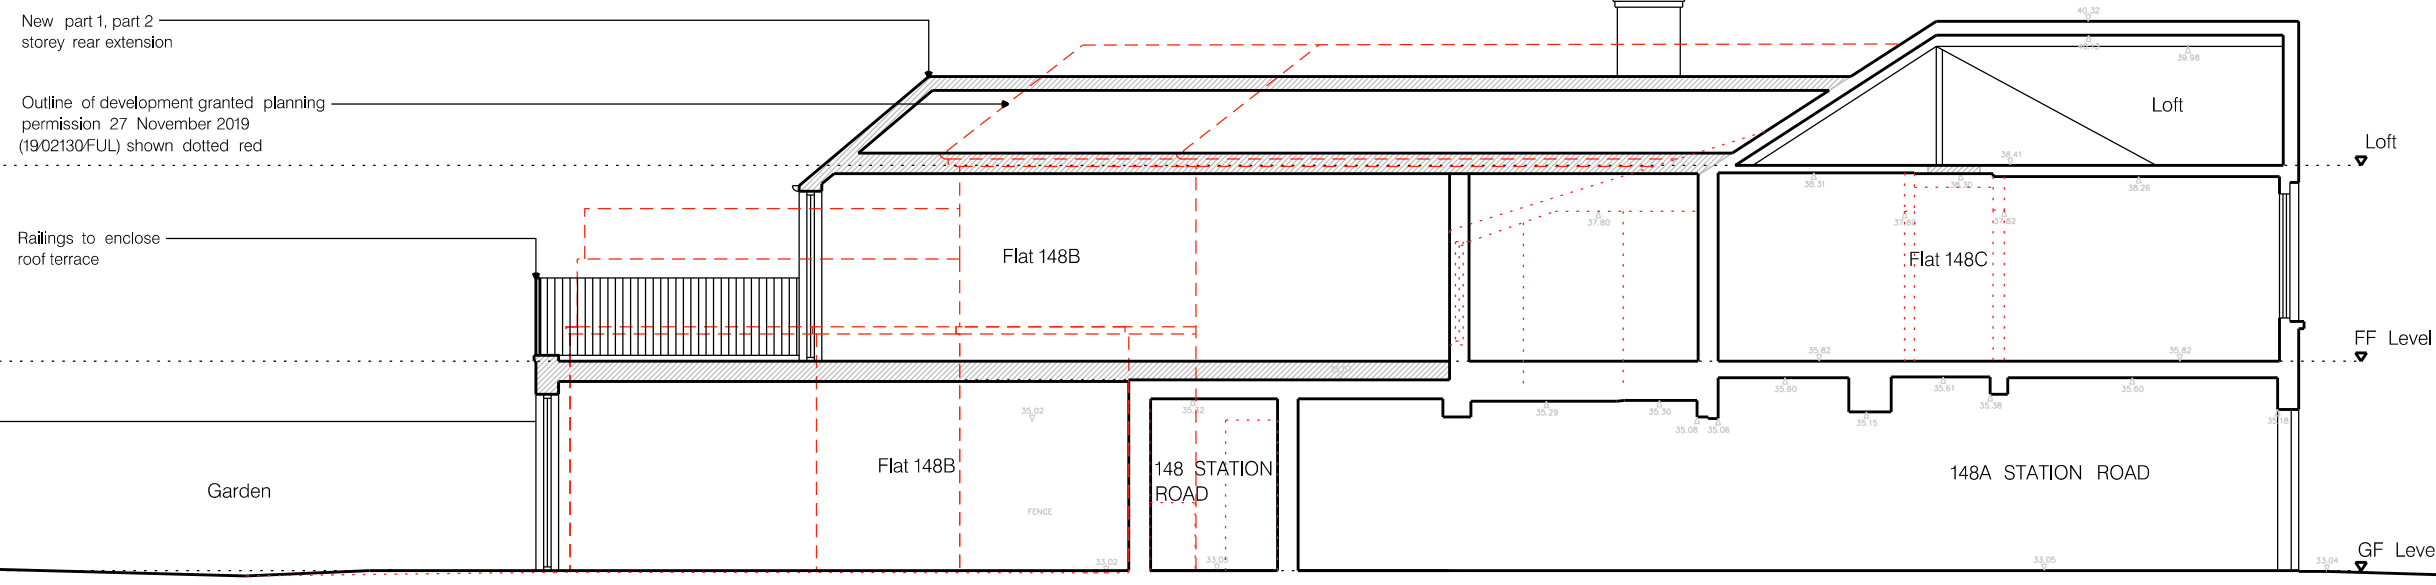

148-148A STATION ROAD STATION ROAD

SECTION B-B