

HOLY TRINITY CHURCH HALL 148 STATION ROAD 146 STATION ROAD

SECTION A-A

SCALE

REV.	DESCRIPTION	DATE

PROJECT
148 STATION ROAD
LONDON
DA15 7AB

DRAWING TITLE
EXISTING SECTIONS A-A
AND B-B

SCALE 1:100 @ A3 DATE MARCH 2020


DRAWING No. 3377 /P /07 REV.

This drawing is the property of PRON Architects. It is intended to be used for the purposes of planning applications only. It is not to be used for any other purpose without the written consent of PRON Architects.

90 BOROUGH HIGH STREET
LONDON SE1 1LL

PRON

ARCHITECTS DESIGNERS PLANNERS

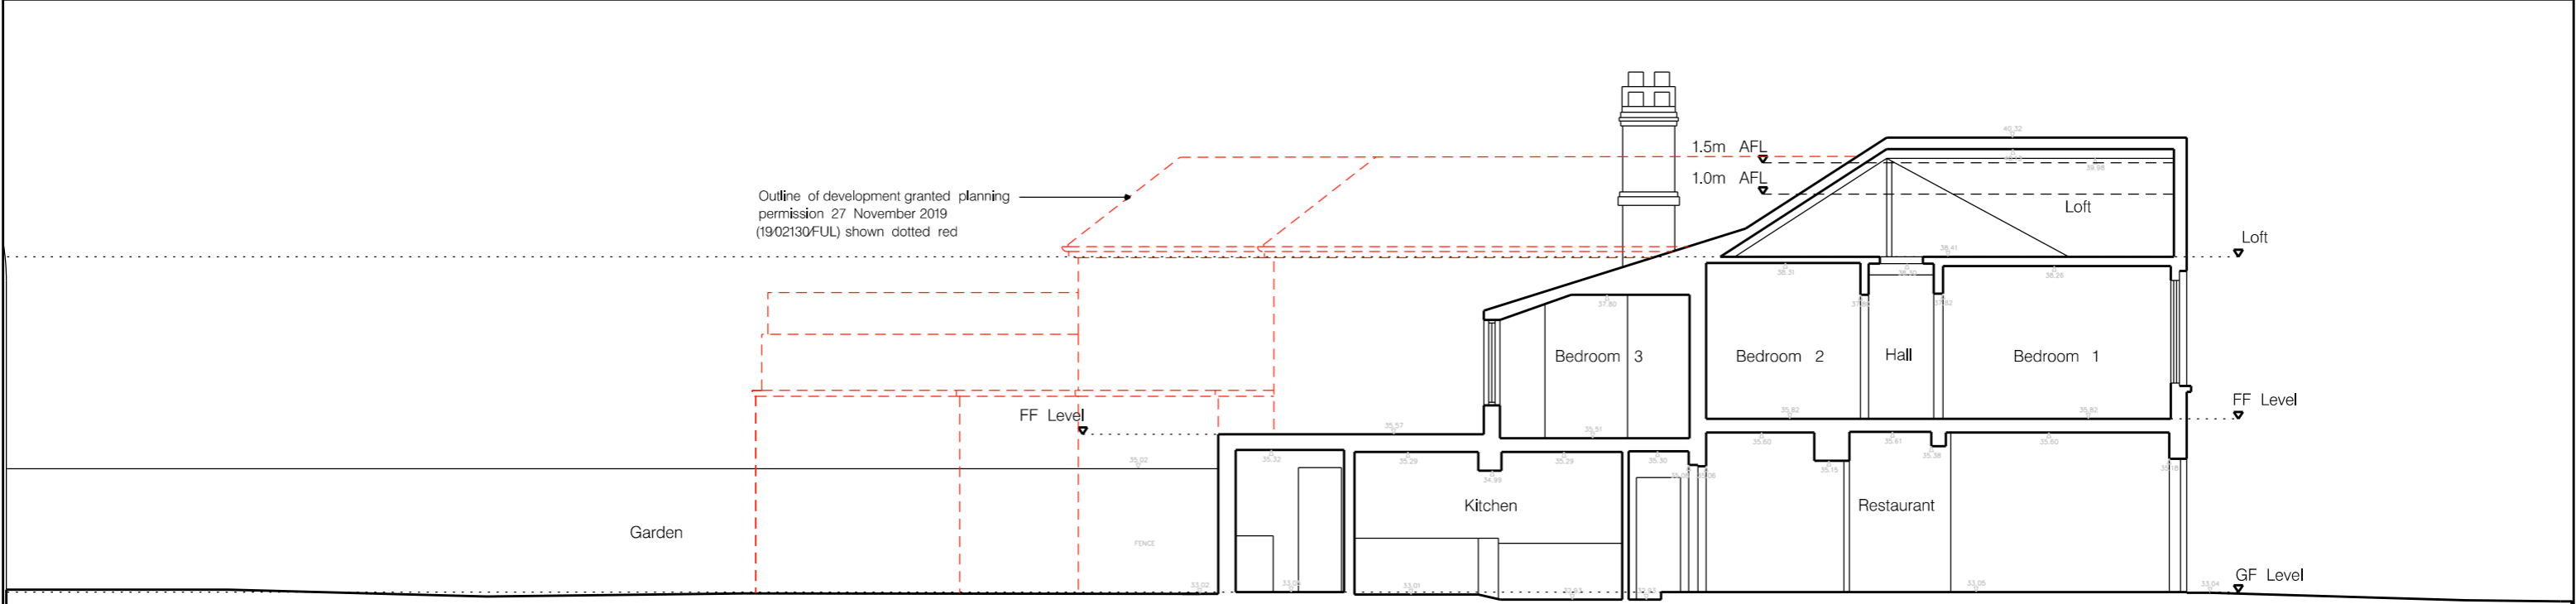

Garden 148 STATION ROAD STATION ROAD

SECTION B-B