




NORTH

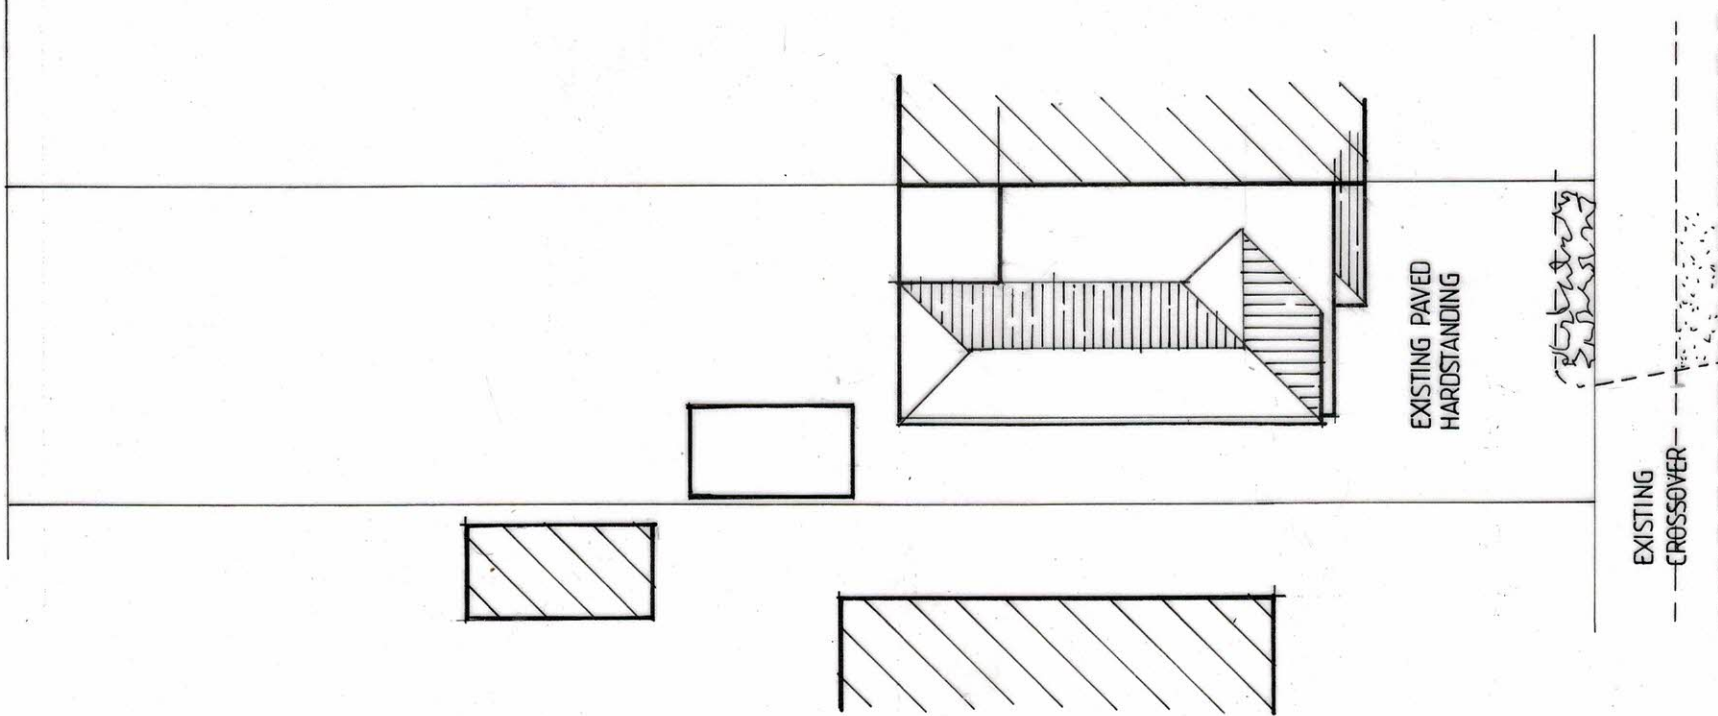

LOCATION PLAN

SCALE : 1/1250

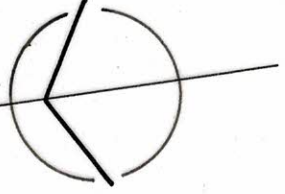

 <p>STEWART ELCOMB Architectural & Planning Consultants Ivy Cottage, Staplestreet, Hemhill, Faversham, Kent, ME13 9UB Telephone : 01227 751262 or 07944 658615. Email : stewartelcomb@aol.com</p>	TITLE	
	<p>PROPOSED FIRST FLOOR SIDE EXTENSION AT 12, OLD FARM AVENUE, SIDCUP.</p>	
SCALE 1/200	DATE 06/2021	DRGN# 1762/4
CLIENT: CATHERINE BREEN.		

OLD FARM AVENUE