


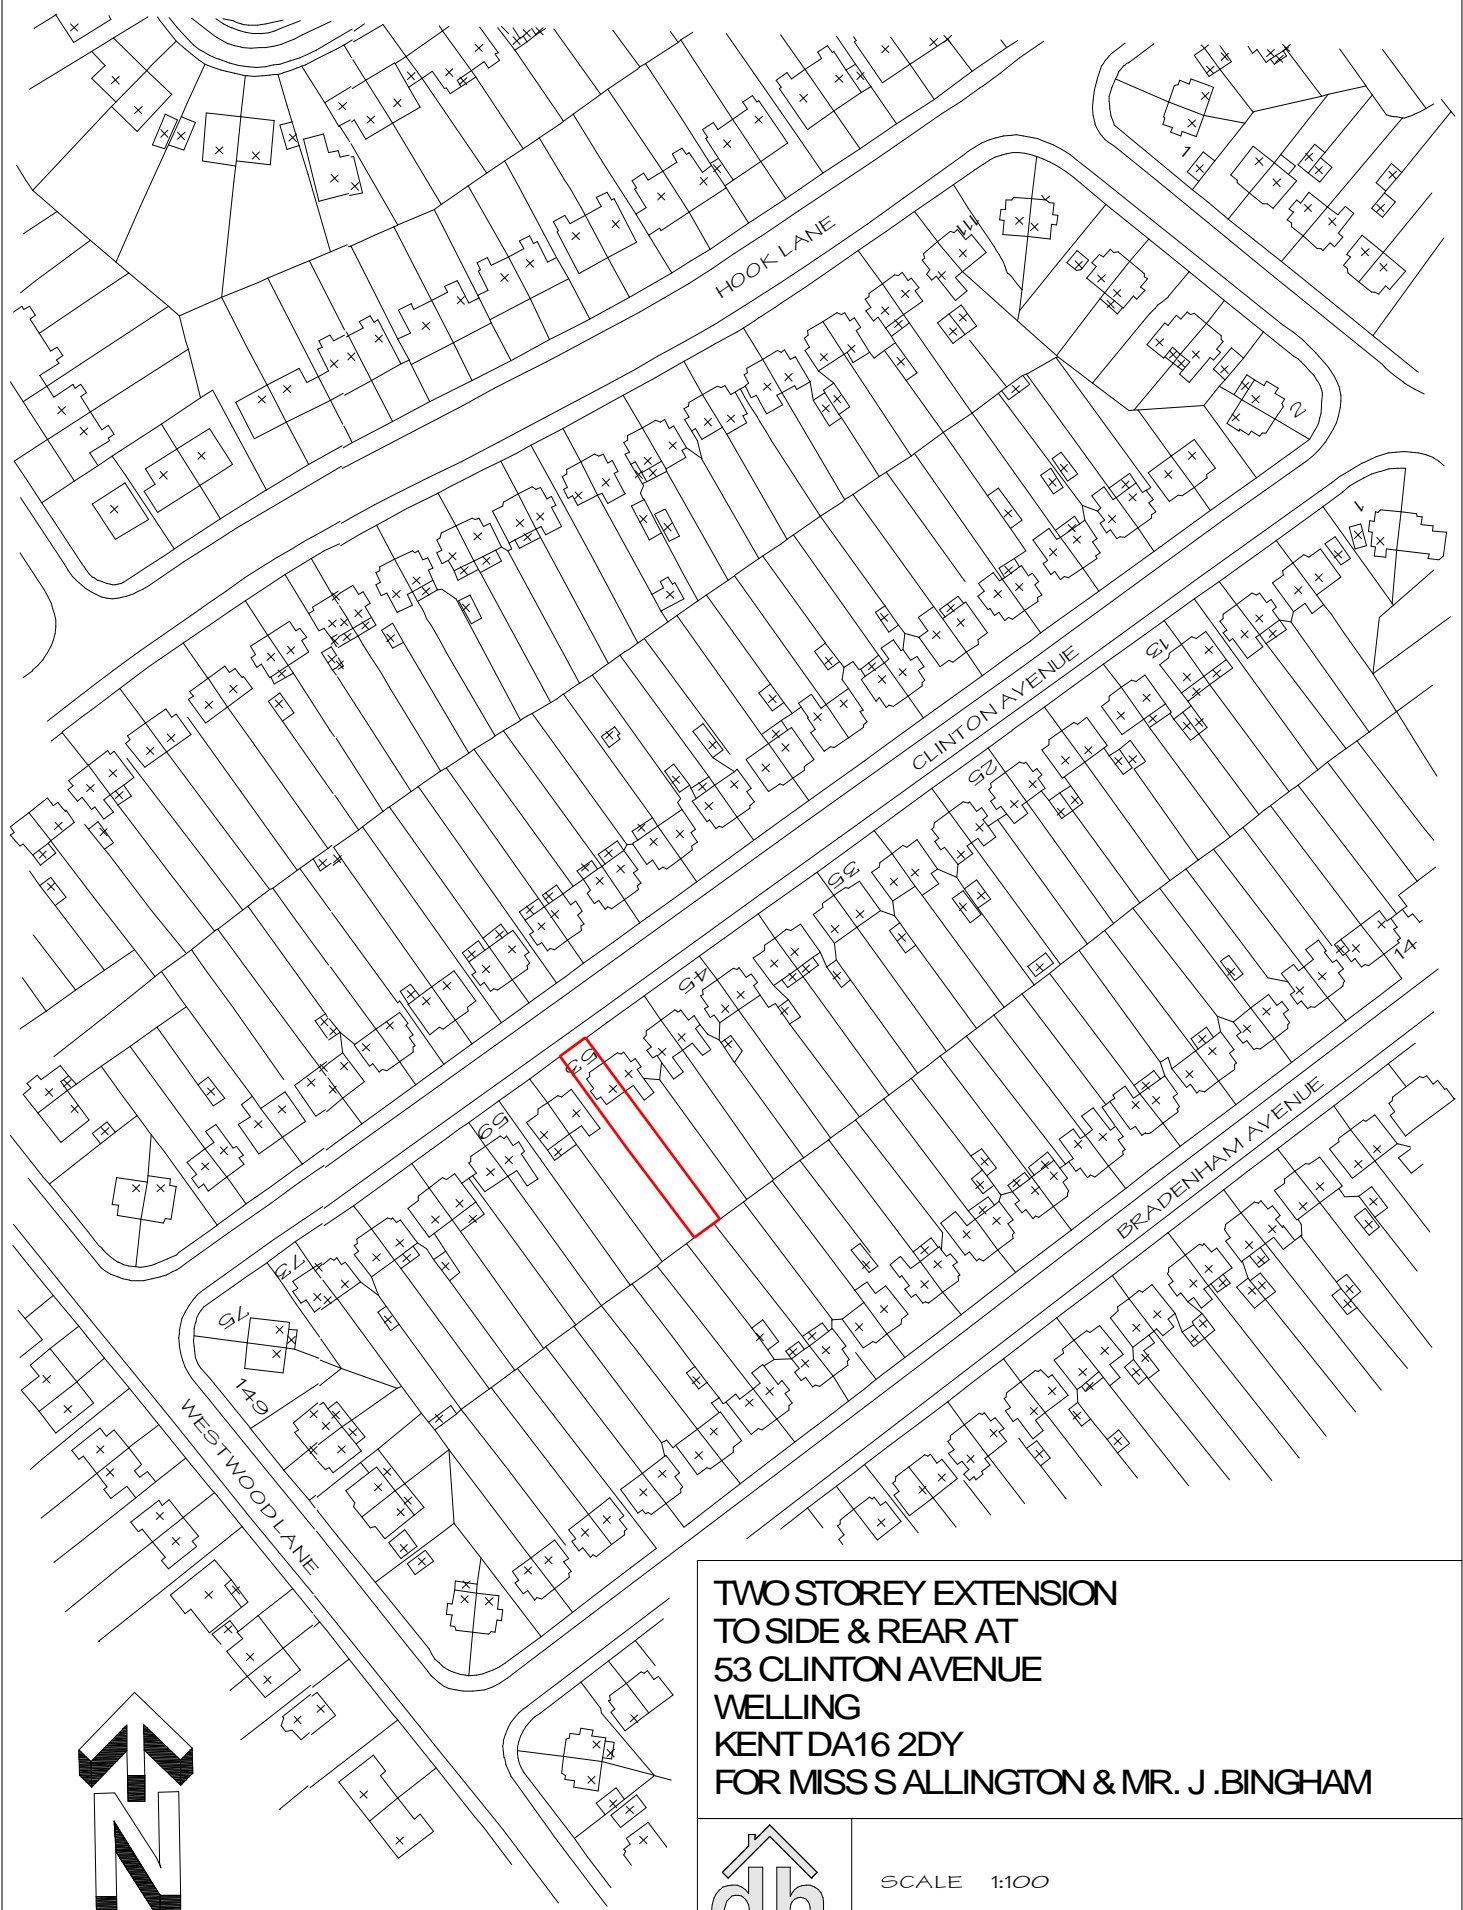

ORIGINAL SCALE 1:1250



**TWO STOREY EXTENSION
TO SIDE & REAR AT
53 CLINTON AVENUE
WELLING
KENT DA16 2DY
FOR MISS S ALLINGTON & MR. J. BINGHAM**



SCALE 1:100
DATE JUNE 2021
DRG.No DH21/117/SITE LOCATION PLAN REV. A