


SUBMITTED UNDER A
 LAWFUL DEVELOPMENT
 APPLICATION

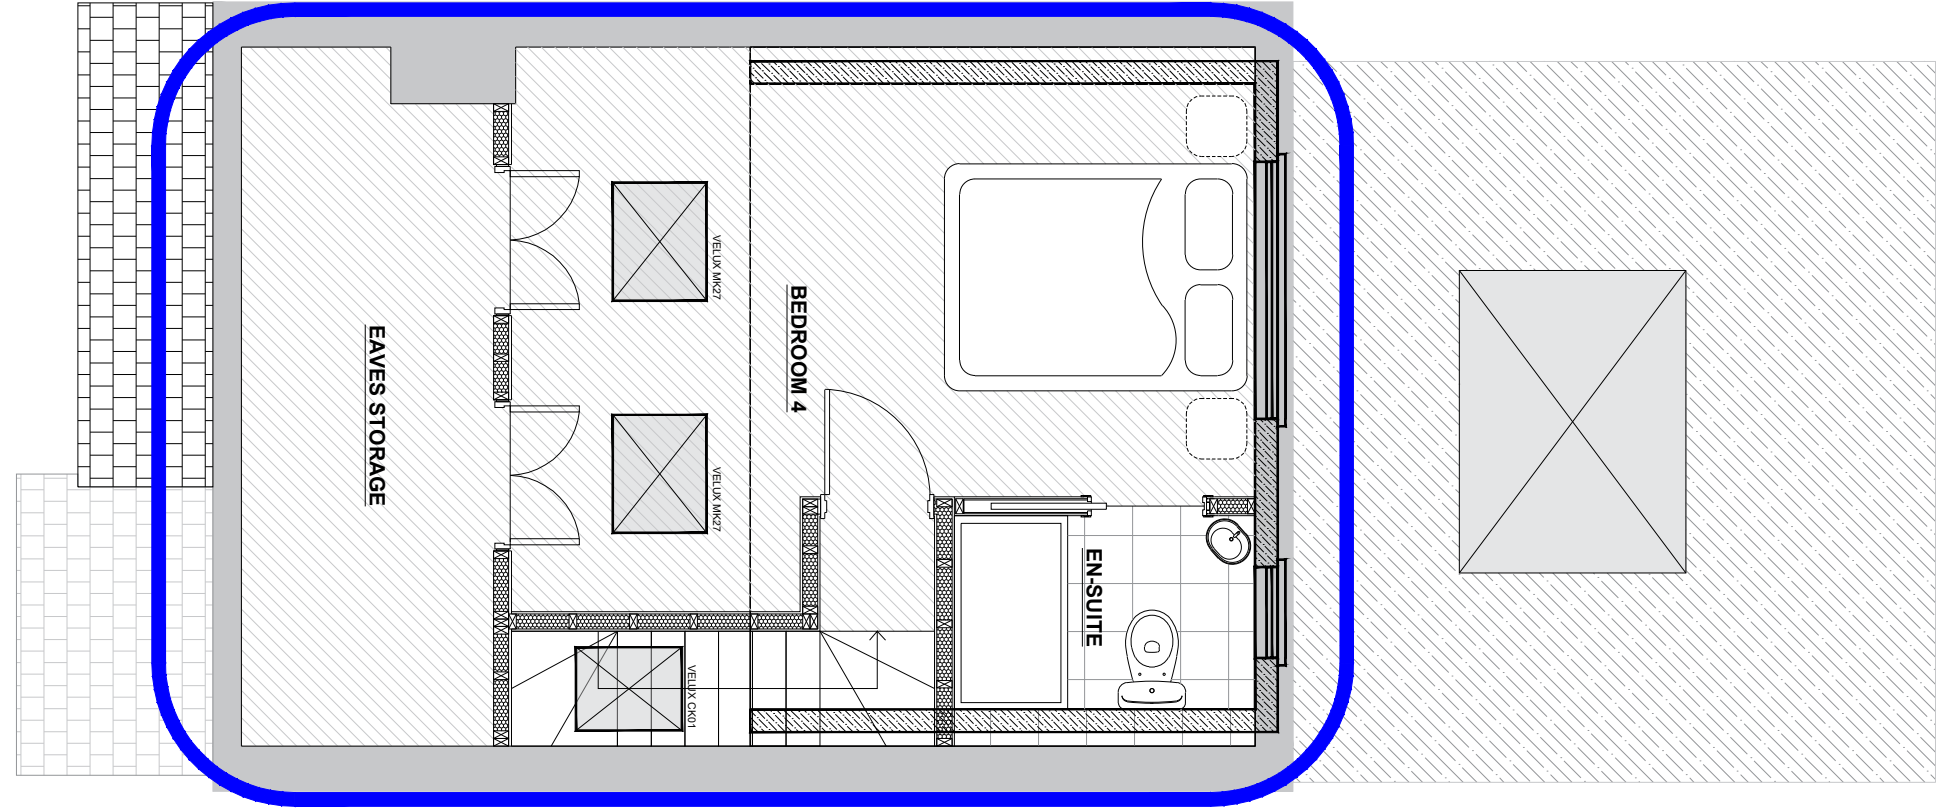

WWW.SPILLWAYS.CO.UK
 T: 0203 355 5544
 E: SANJAY@SPILLWAYS.CO.UK
 260 SHERWOOD PARK AVENUE
 SIDCUP
 DA15 9JN

Rev.	Description	Date	By
P3	ISSUED FOR INFORMATION	02.07.21	SK
P2	ISSUED FOR INFORMATION	27.06.21	SK

Drawn	Date	Scale	Checked	CAD Filename
SK	26.06.21	1:50 @ A3	SK	202

Job No.	Drawing No.	Revision
1479	1479-DR-202	P3

Job Title	179 OLD FARM AVENUE, SIDCUP
Client	MR PETER BILLINGS

PROPOSED LOFT LEVEL PLAN
 SUBMITTED UNDER LDC