


13 Newlyn Road, DA16 3LH

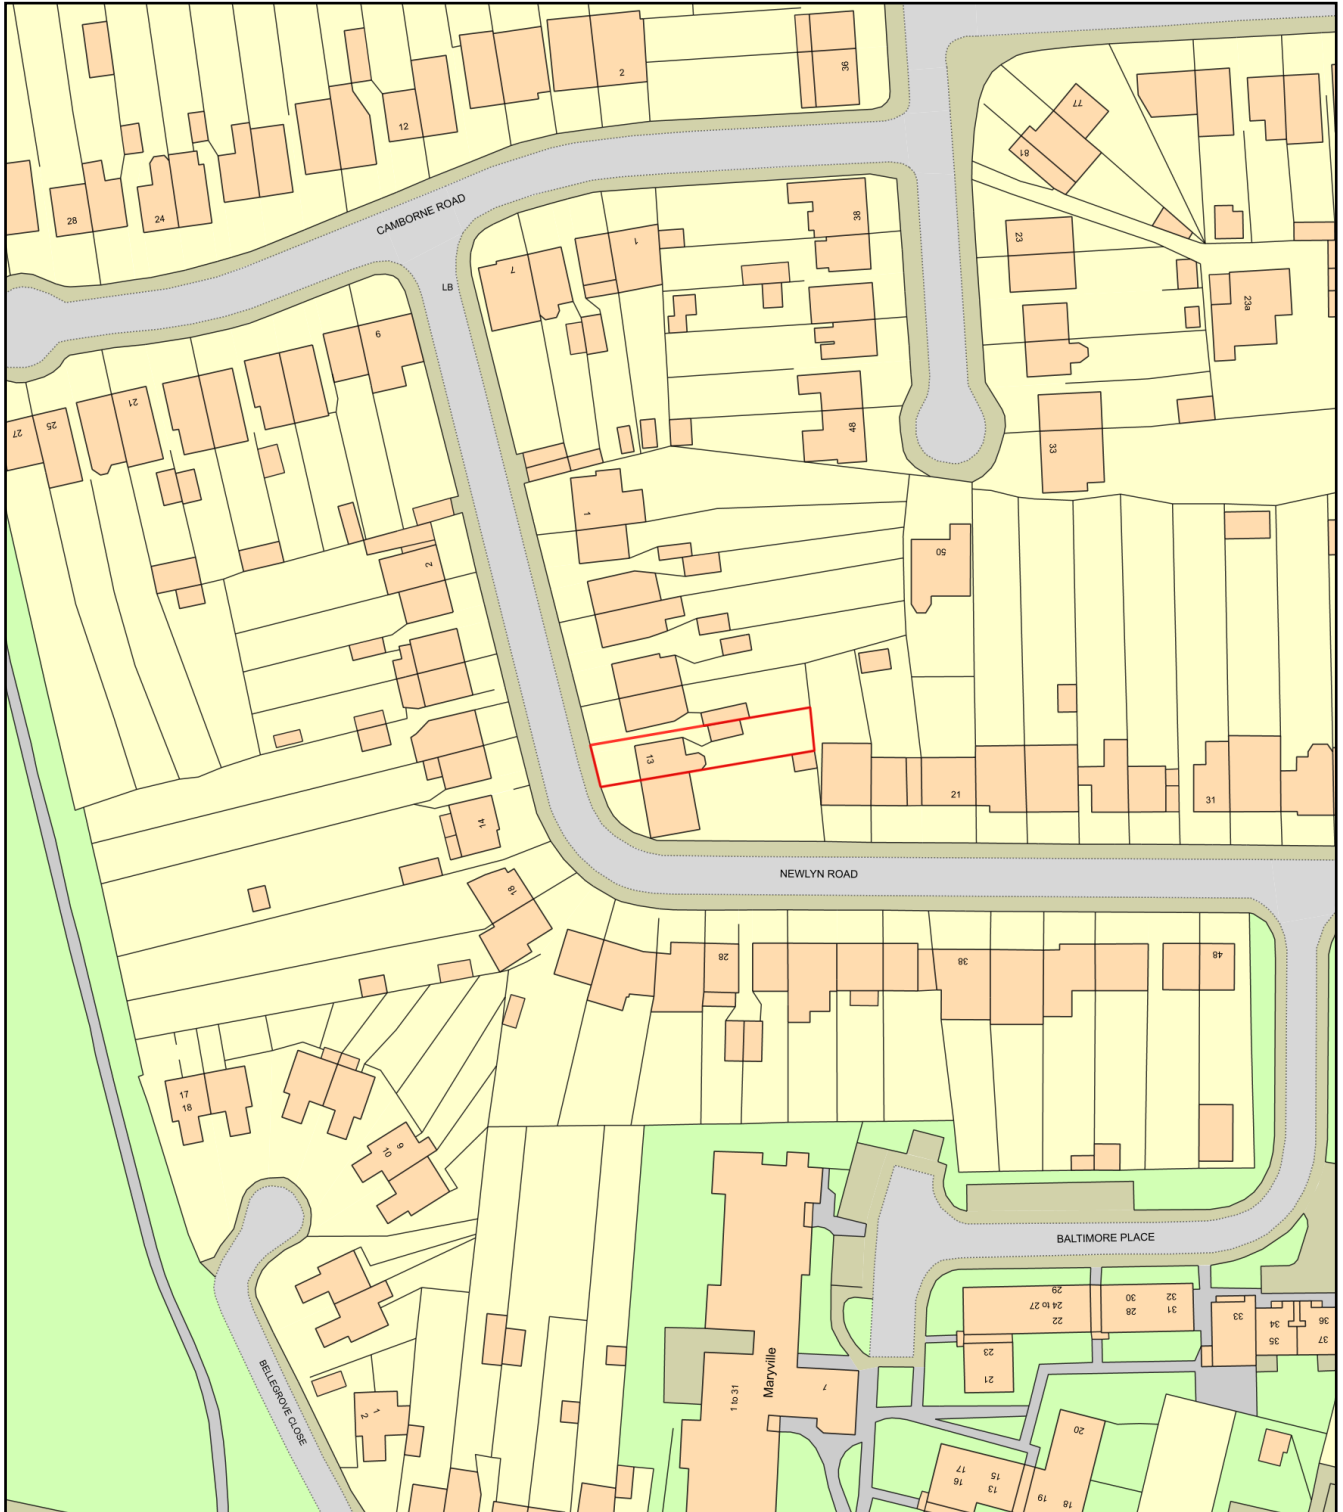

0 50
Metres



Plan Produced for: Mr & Mrs Aspinall

Date Produced: 13 Jul 2021

Plan Reference Number: TQRQM21194100700376

Scale: 1:1250 @ A4