

DRAWING MAY BE SCALED FOR PLANNING PURPOSES ONLY.
 COPYRIGHT REMAINS PROPERTY OF THE DRAWING ROOM (ARCHITECTS)
 LTD. NO COPIES OF DRAWING TO BE TAKEN WITHOUT PERMISSION.

PERMISSION IS NOT GRANTED FOR THESE
 PLANS TO BE USED FOR THE PURPOSES
 OF OBTAINING BUILDING QUOTATIONS UNTIL
 RELEVANT APPROVALS HAVE BEEN GRANTED
 BY LOCAL AUTHORITY







IT IS THE RESPONSIBILITY OF THE CLIENT TO CHECK THAT THE
 PLANS DOES NOT CONTRAVENE OR AFFECT COVENANTS OR
 OTHER RIGHTS AFFECTING THE PROPERTY.
 THE DRAWING ROOM ARCHITECTS LTD TO CHECK ANY MATTERS
 RELATING TO LAND TITLE OR POSITIONS OF PUBLIC DRAINAGE.

IT IS THE RESPONSIBILITY OF THE CLIENT TO ENSURE THAT ANY
 ISSUES RELATING TO THE PARTY WALL ACT ARE IMPLEMENTED
 AT THE RELEVANT STAGES

ALL DRAWINGS ARE BASED UPON MEASURED SURVEYS ONLY.

IT IS THE CLIENT'S RESPONSIBILITY TO APPOINT A QUALIFIED
 STRUCTURAL ENGINEER TO DEAL WITH ALL STRUCTURAL
 SPECIFICATIONS RESULTING FROM ALL NEW CONSTRUCTION
 WORK AND ALL ALTERATIONS TO THE EXISTING STRUCTURE.
 NO RESPONSIBILITY IS ACCEPTED BY THE DRAWING ROOM
 (ARCHITECTS) LTD FOR ANY STRUCTURAL ELEMENTS.

IT IS THE NOT RESPONSIBILITY OF THE DRAWING ROOM (ARCHITECTS)
 LTD TO ADMINISTER ANY AGREEMENTS WITH OTHER STATUTORY
 BODIES (e.g. SEWERAGE TREATMENT WATER LTD etc.). LOCATION OF DRAINAGE
 (WHERE SHOWN) & INVERT LEVELS ARE TO BE VERIFIED PRIOR TO
 COMMENCEMENT OF BUILDING WORKS. NO RESPONSIBILITY IS ACCEPTED
 FOR THE POSITIONING OF ANY BELOW GROUND DRAINAGE.

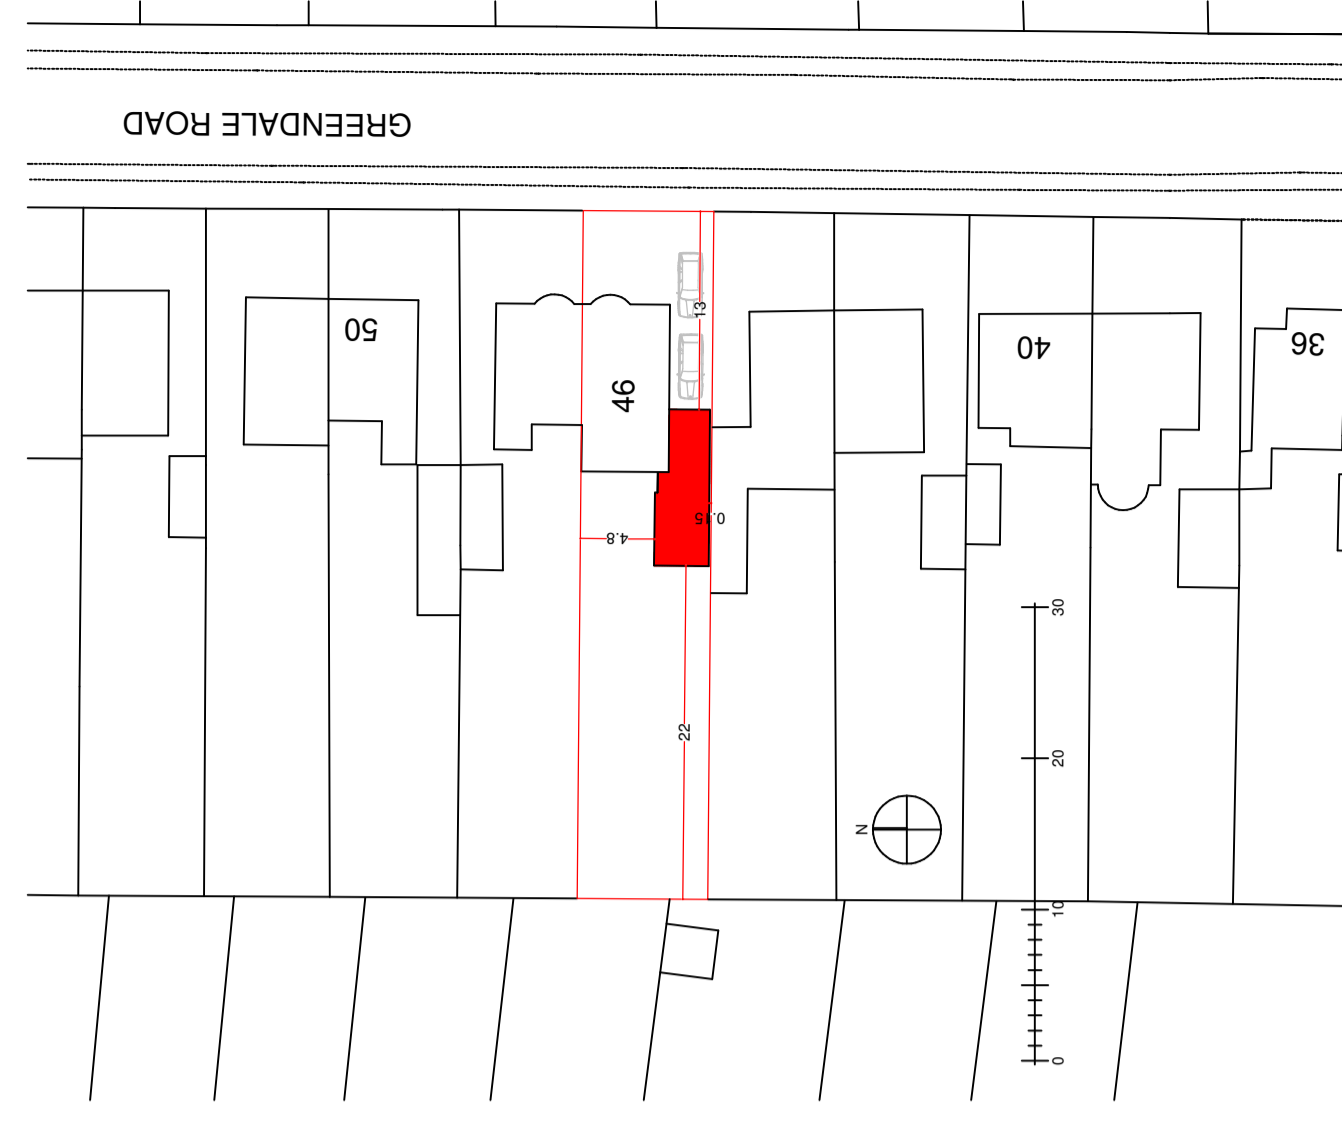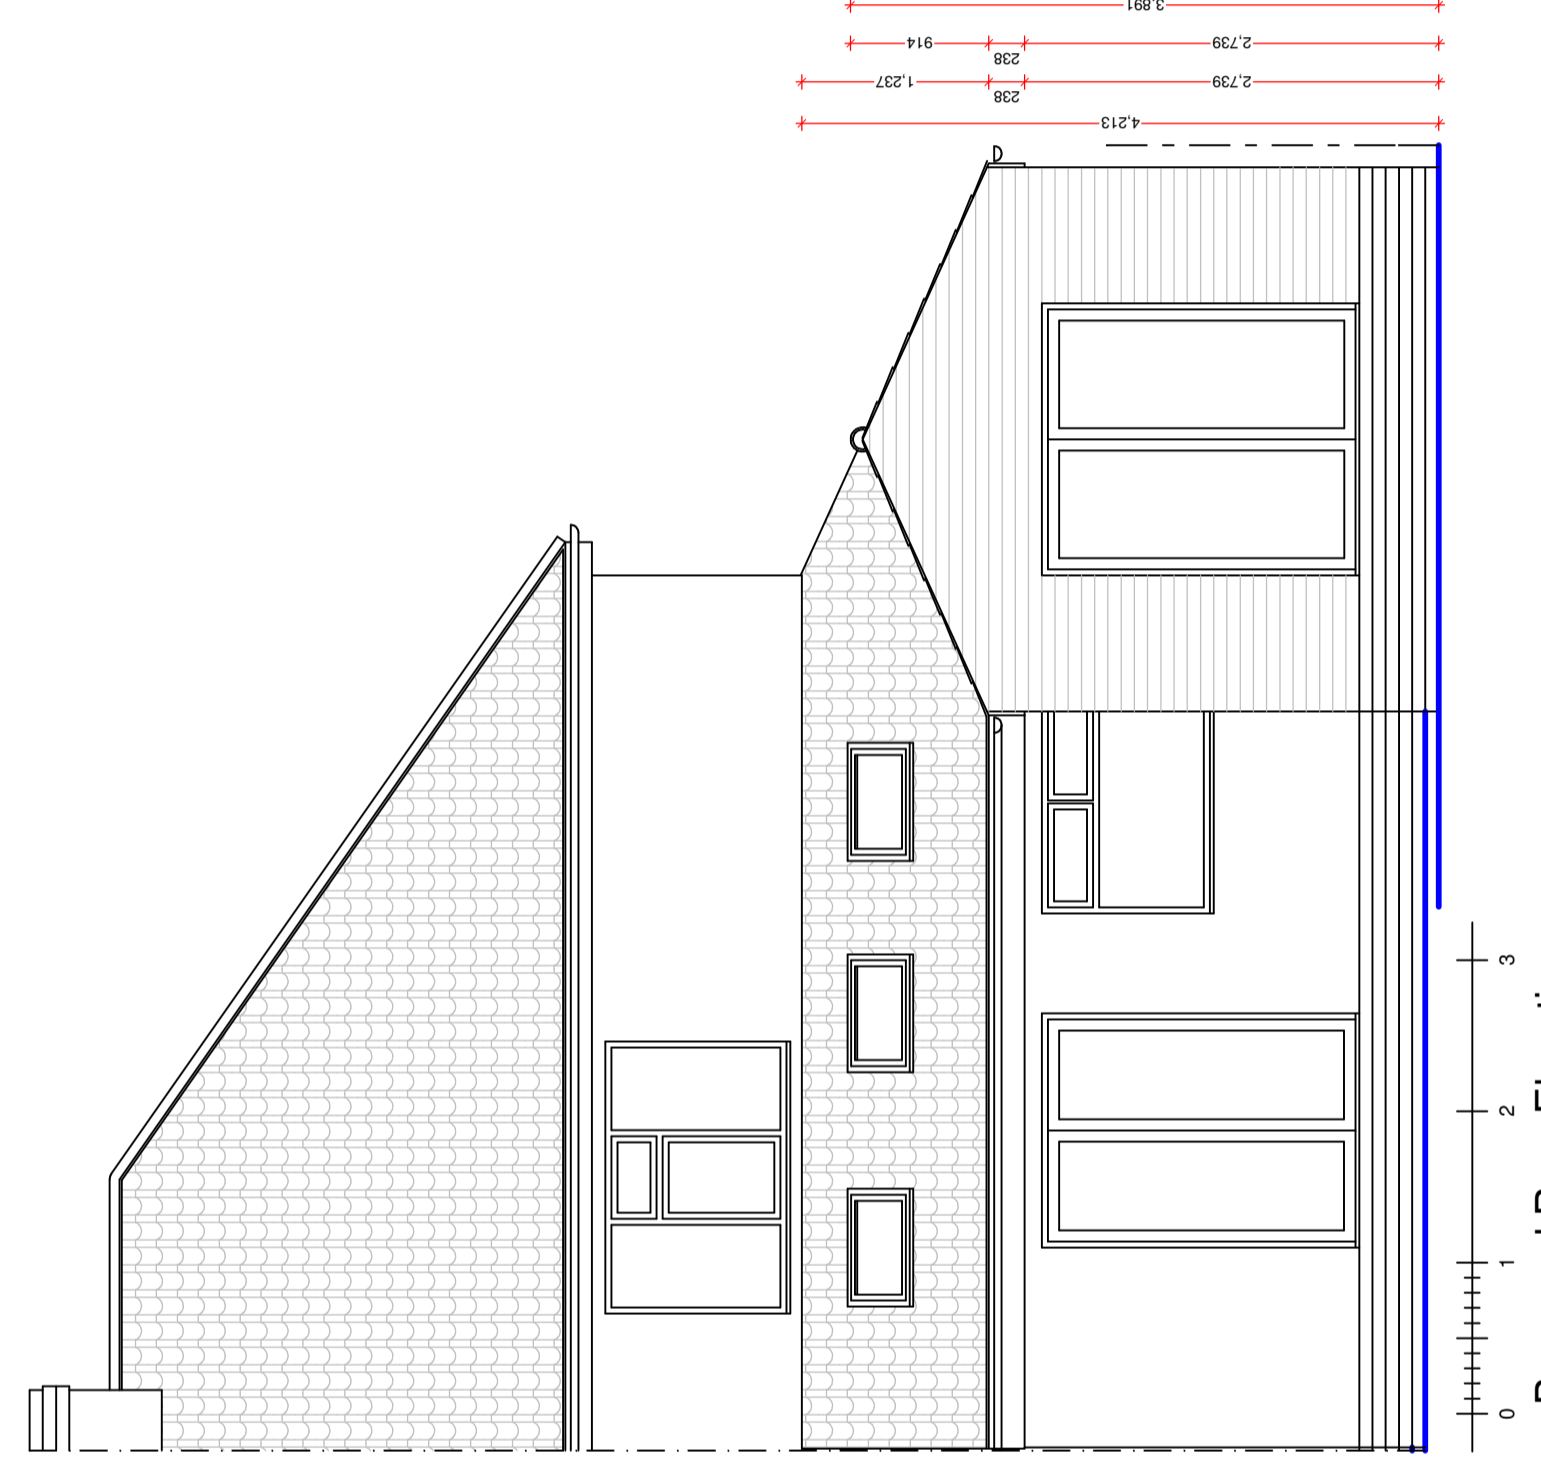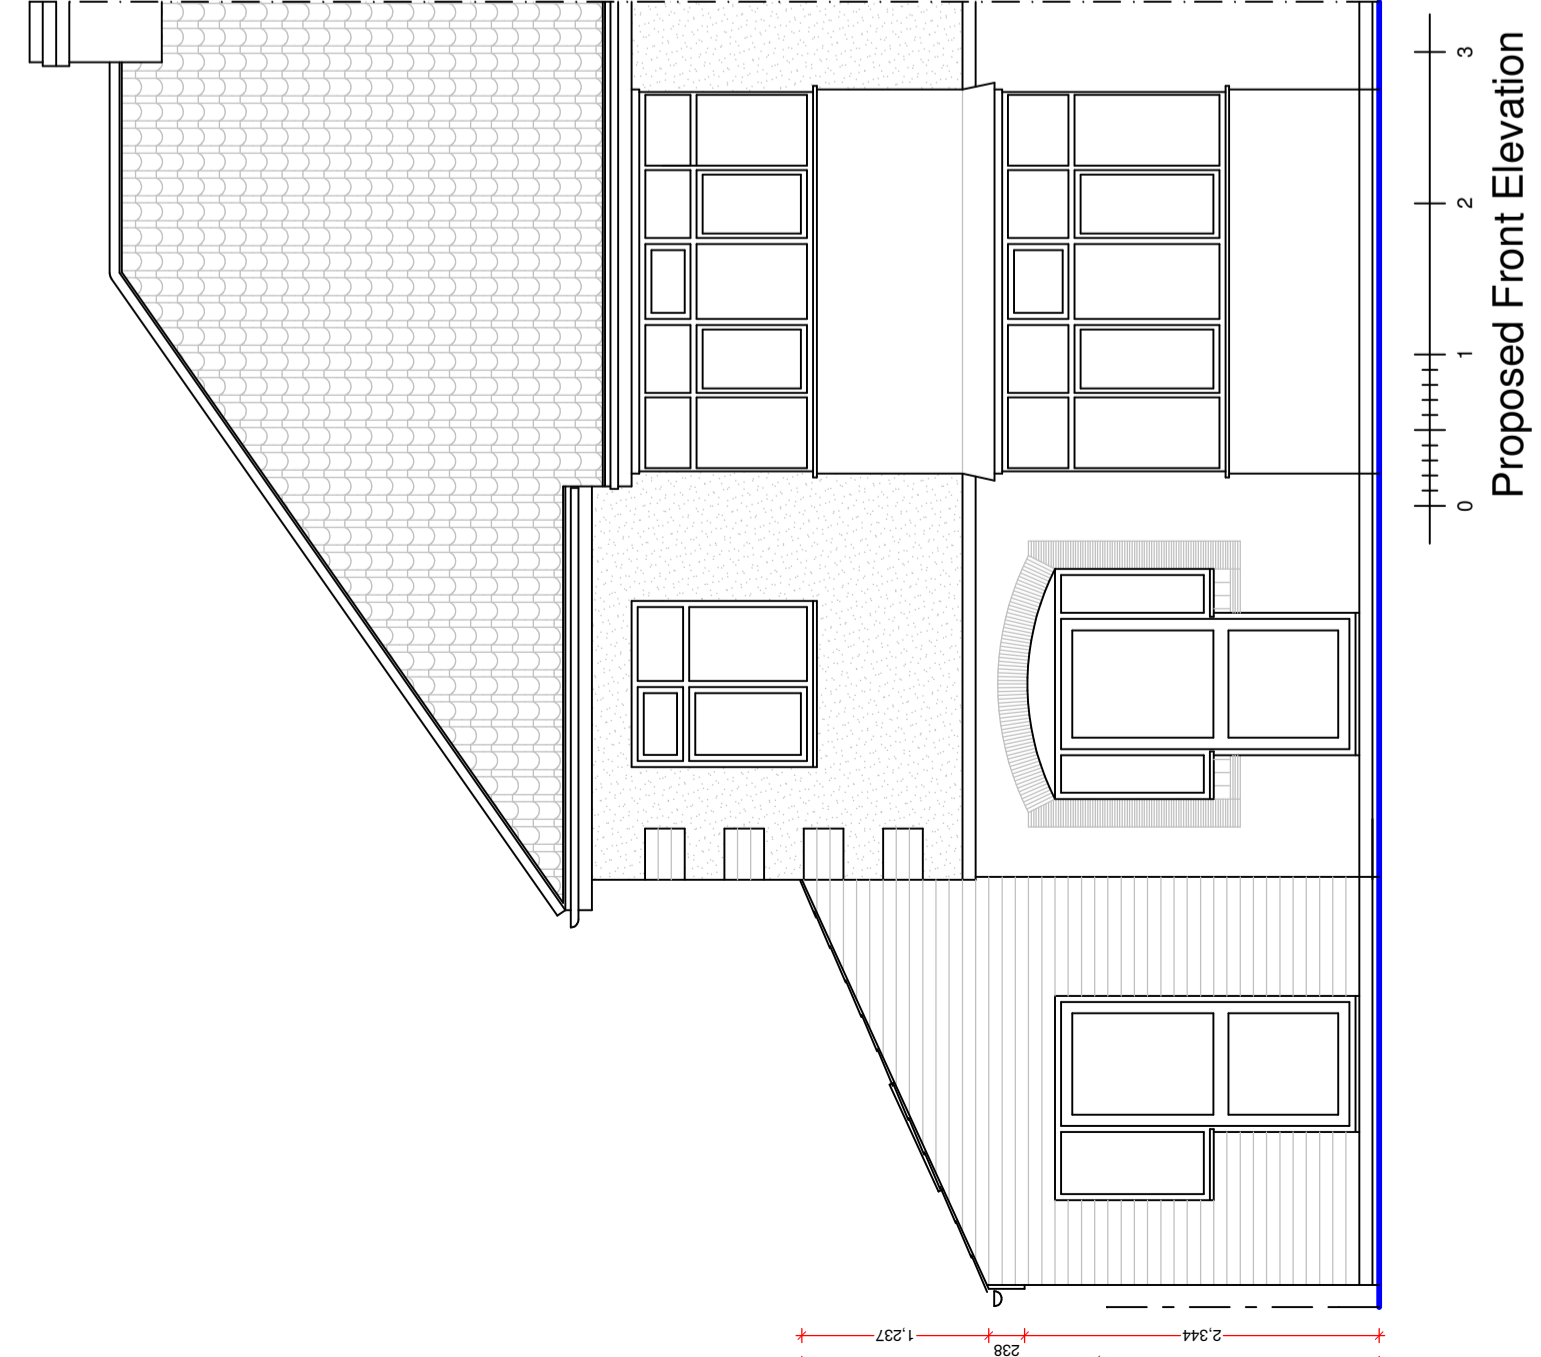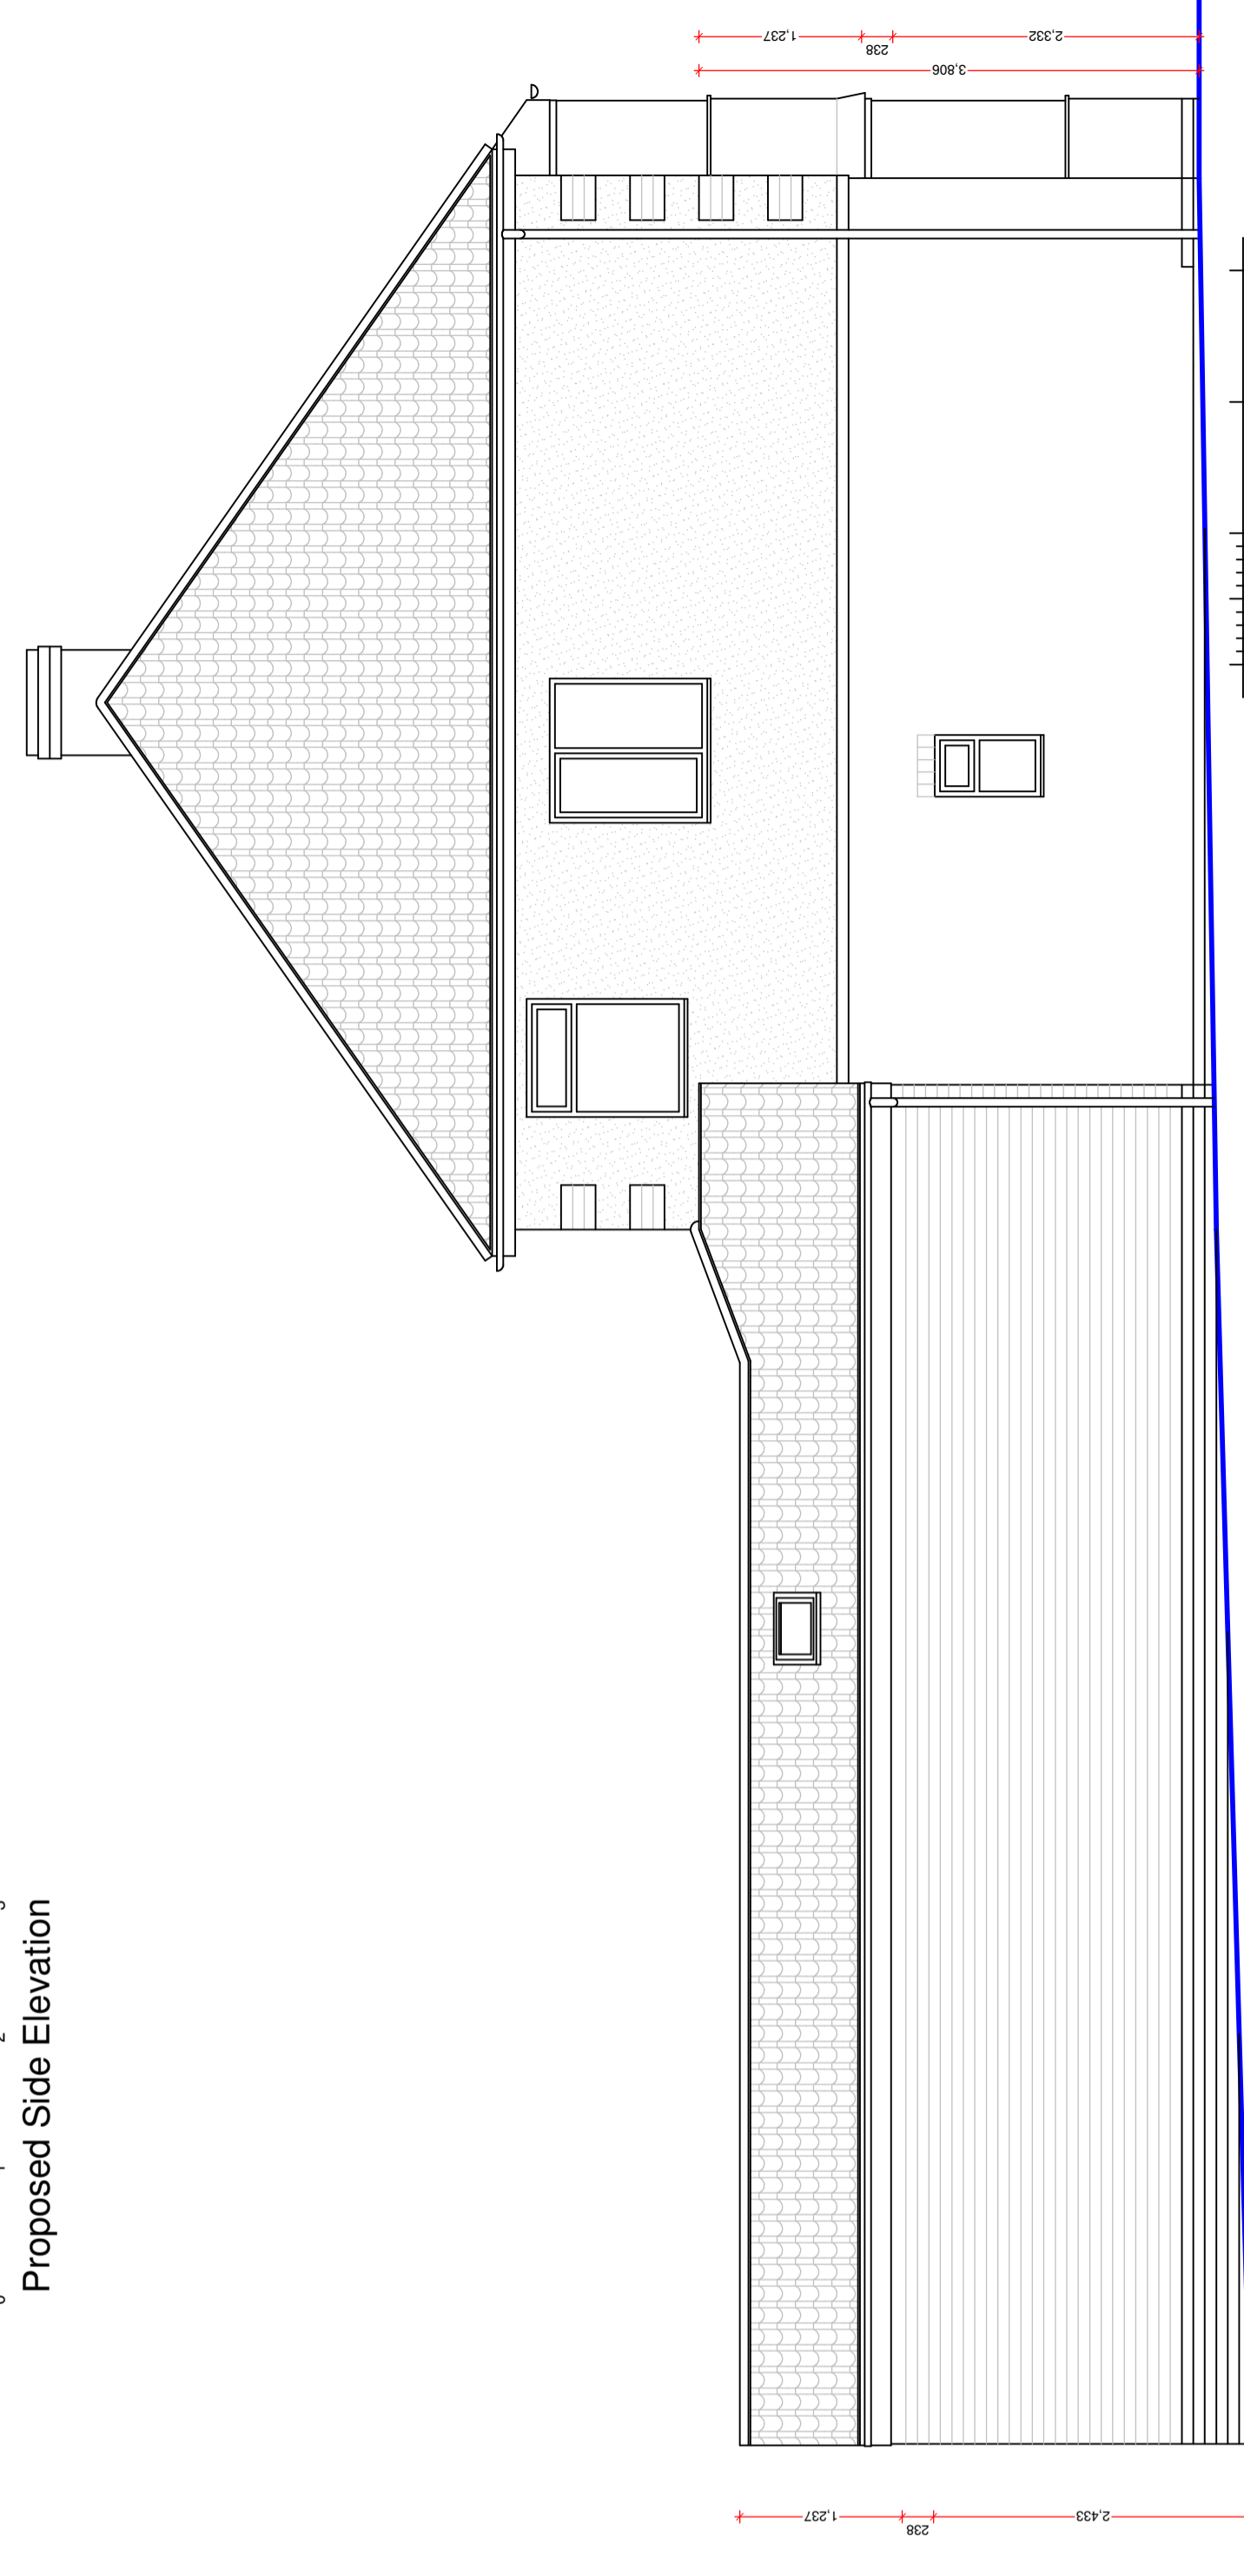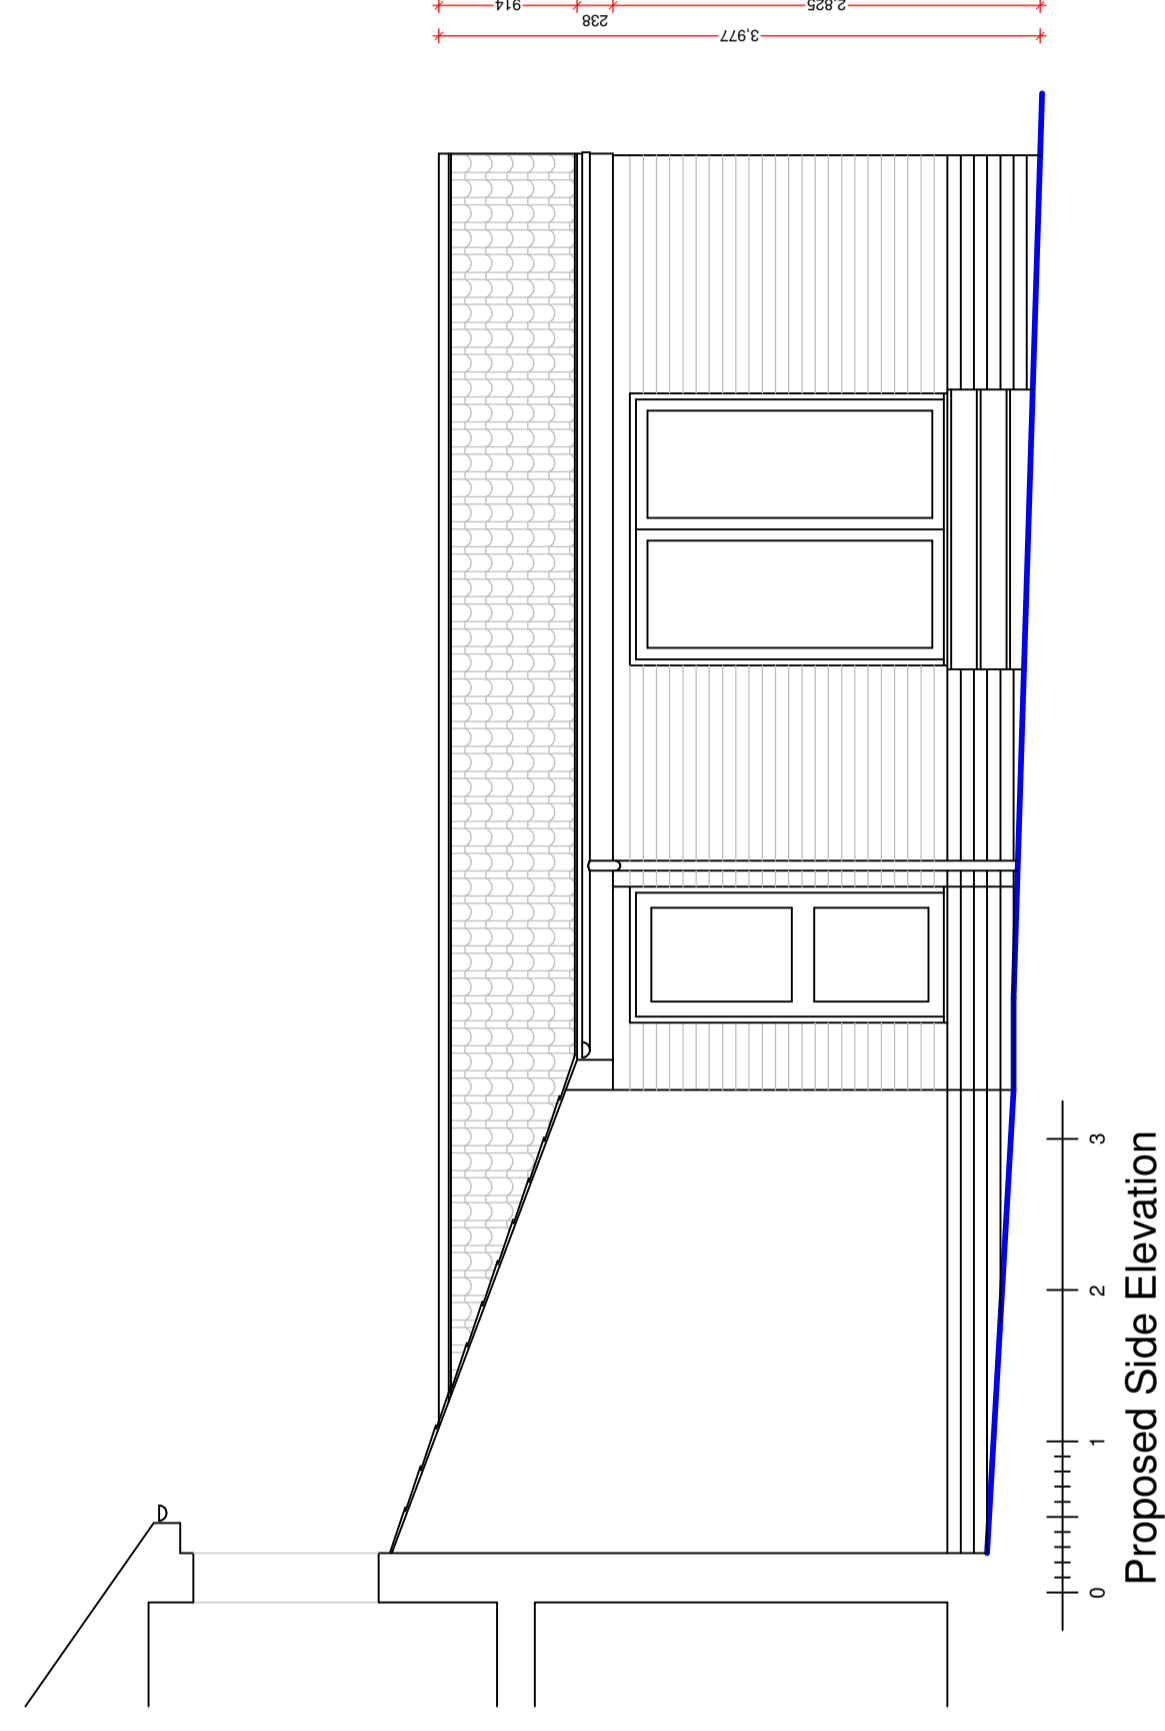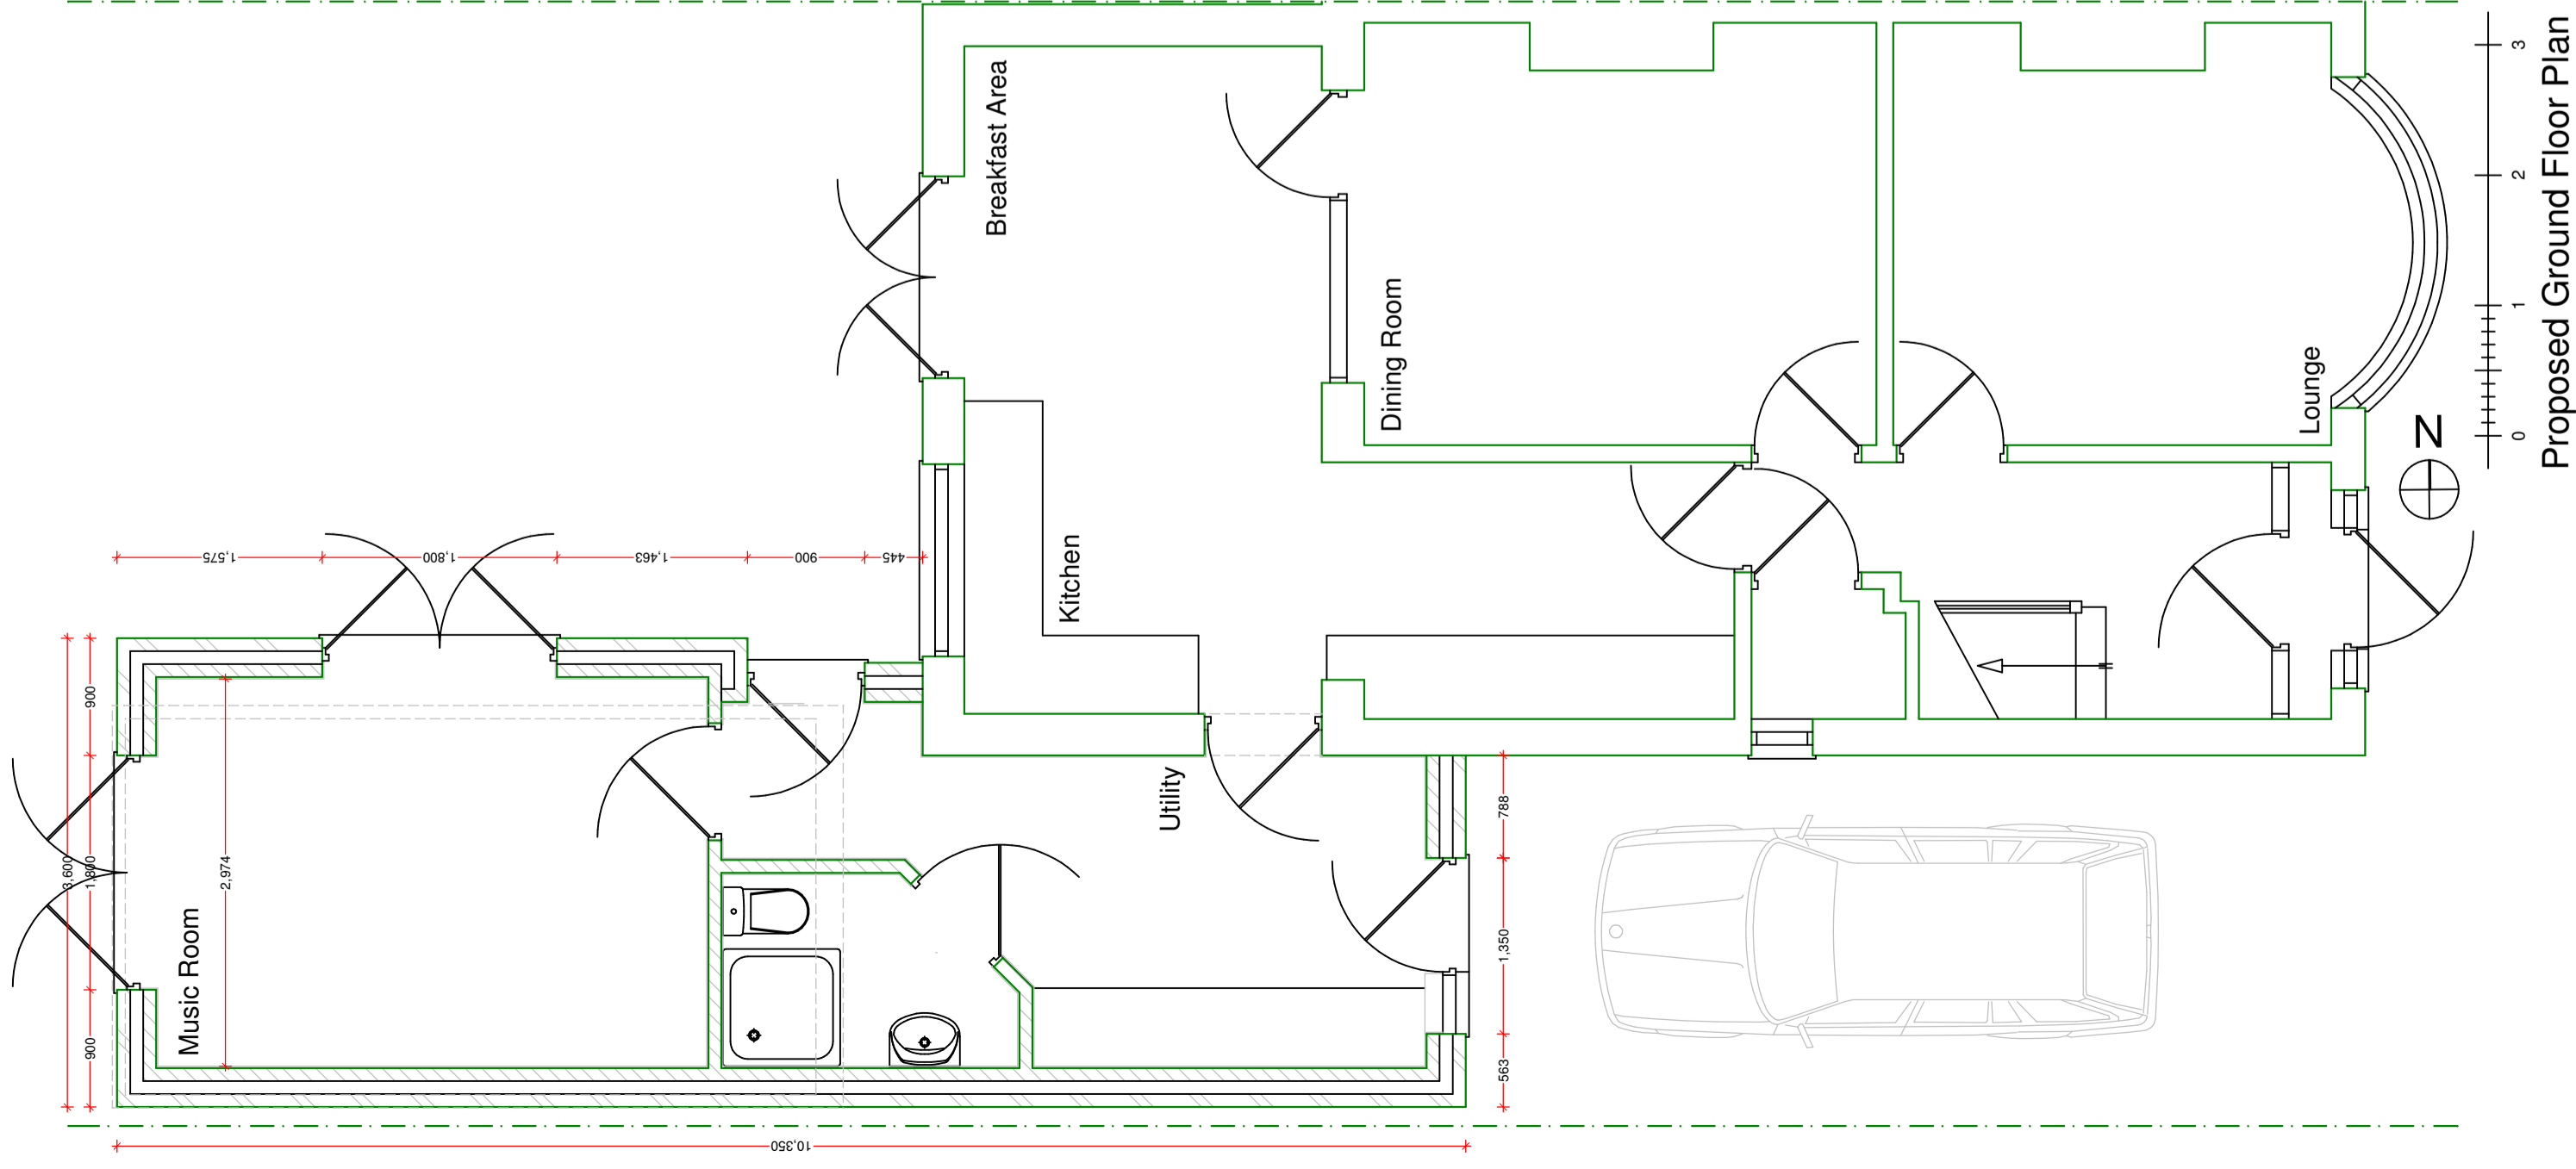

130 Moat Street, Wigston
 Leicester. LE18 2GE.
 0116 288 0111

info@tdrarchitects.co.uk www.tdrarchitects.co.uk
 Job Title: Proposed Extension to:
 46 Greendale Road Glen Parva
 Leicester. LE2 9HB

Client: Mr & Mrs Connolly

Dwg Title: Proposed Plan and Elevations

Date: April 2021

Scale: 1:50 1:500

Dwg No: 3614-03
 Size: A1
 Rev: A