

DRAWING MAY BE SCALED FOR PLANNING PURPOSES ONLY.
COPYRIGHT REMAINS PROPERTY OF THE DRAWING ROOM (ARCHITECTS)
LTD. NO COPIES OF DRAWING TO BE TAKEN WITHOUT PERMISSION.

PERMISSION IS NOT GRANTED FOR THESE
PLANS TO BE USED FOR THE PURPOSES
OF OBTAINING BUILDING QUOTATIONS UNTIL
RELEVANT APPROVALS HAVE BEEN GRANTED
BY LOCAL AUTHORITY








IT IS THE RESPONSIBILITY OF THE CLIENT TO CHECK THAT THE
PLANS DO NOT CONTRAVENE OR AFFECT COVENANTS OR
OTHER RIGHTS AFFECTING THE PROPERTY.
THE DRAWING ROOM (ARCHITECTS) LTD. TO CHECK ANY MATTERS
RELATING TO LAND TITLE OR POSITIONS OF PUBLIC DRAINAGE.

IT IS THE RESPONSIBILITY OF THE CLIENT TO ENSURE THAT ANY
ISSUES RELATING TO THE PARTY WALL ACT ARE IMPLEMENTED
AT THE RELEVANT STAGES

ALL DRAWINGS ARE BASED UPON MEASURED SURVEYS ONLY.

IT IS THE CLIENT'S RESPONSIBILITY TO APPOINT A QUALIFIED
STRUCTURAL ENGINEER TO DEAL WITH ALL STRUCTURAL
SPECIFICATIONS RESULTING FROM ALL NEW CONSTRUCTION
WORK AND ALL ALTERATIONS TO THE EXISTING STRUCTURE.
NO RESPONSIBILITY IS ACCEPTED BY THE DRAWING ROOM
(ARCHITECTS) LTD FOR ANY STRUCTURAL ELEMENTS.

IT IS THE NOT RESPONSIBILITY OF THE DRAWING ROOM (ARCHITECTS)
LTD TO ADMINISTER ANY AGREEMENTS WITH OTHER STATUTORY
BODIES (e.g. SEVERN TRENT WATER LTD etc.) LOCATION OF DRAINAGE
(WHERE SHOWN) & INVERT LEVELS ARE TO BE VERIFIED PRIOR TO
COMMENCEMENT OF BUILDING WORKS. NO RESPONSIBILITY IS ACCEPTED
FOR THE POSITIONING OF ANY BELOW GROUND DRAINAGE.

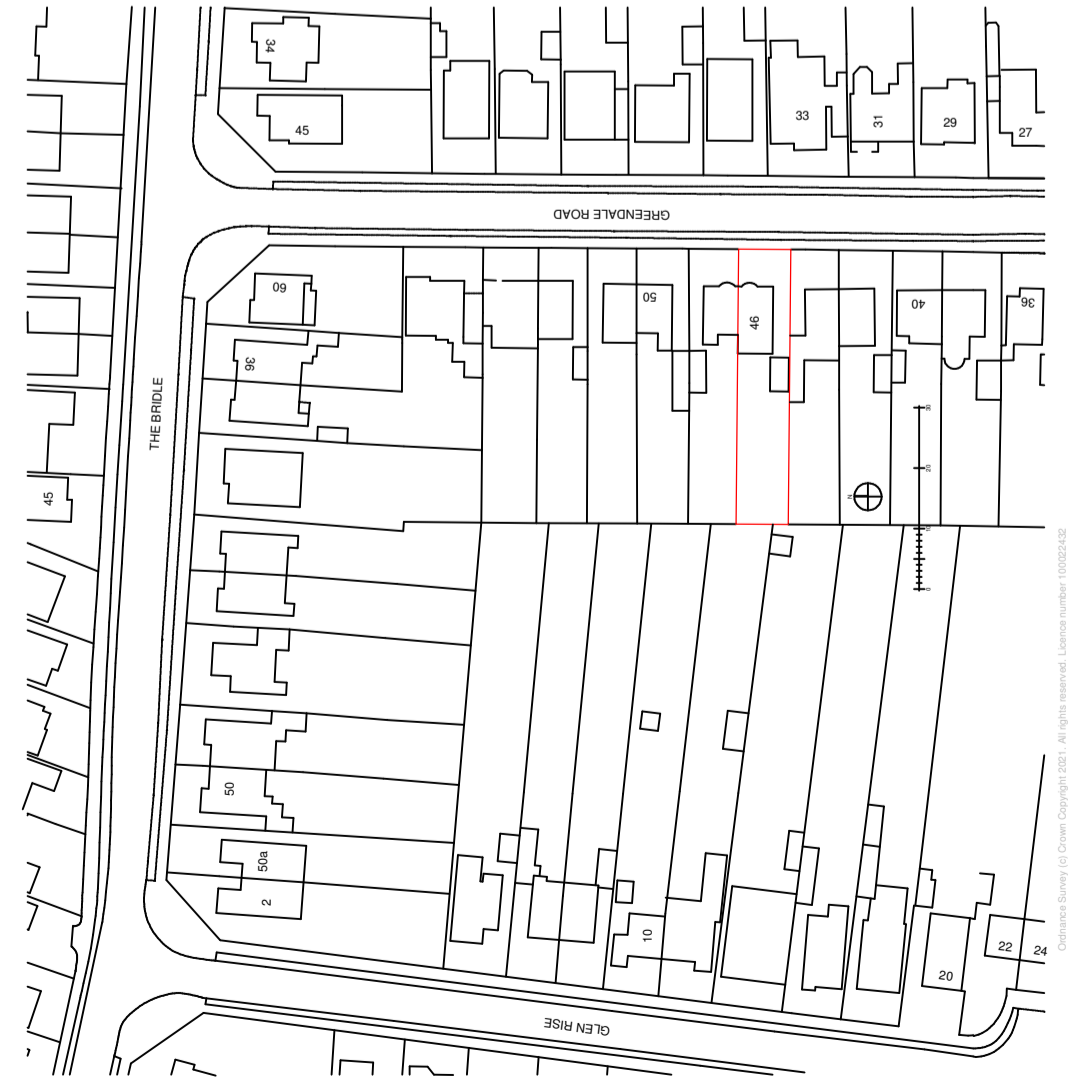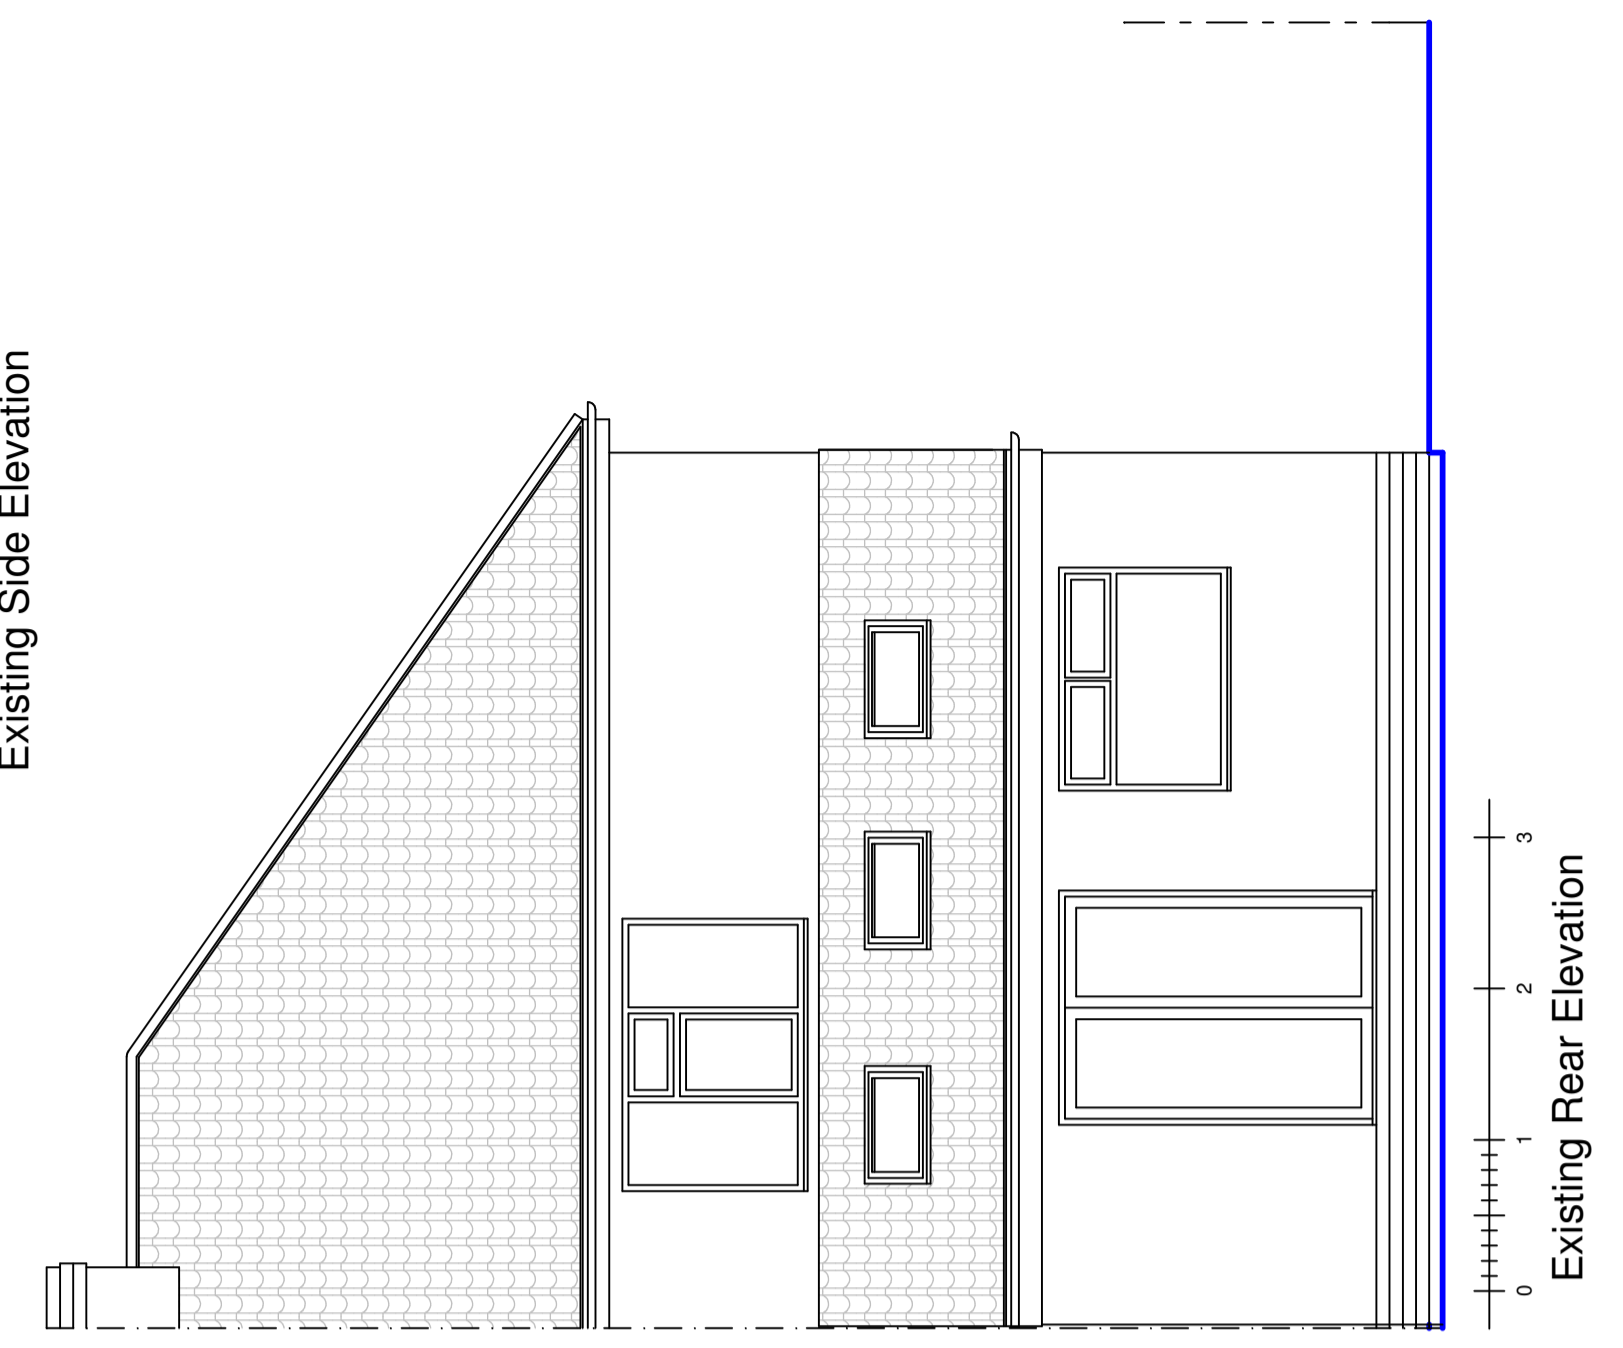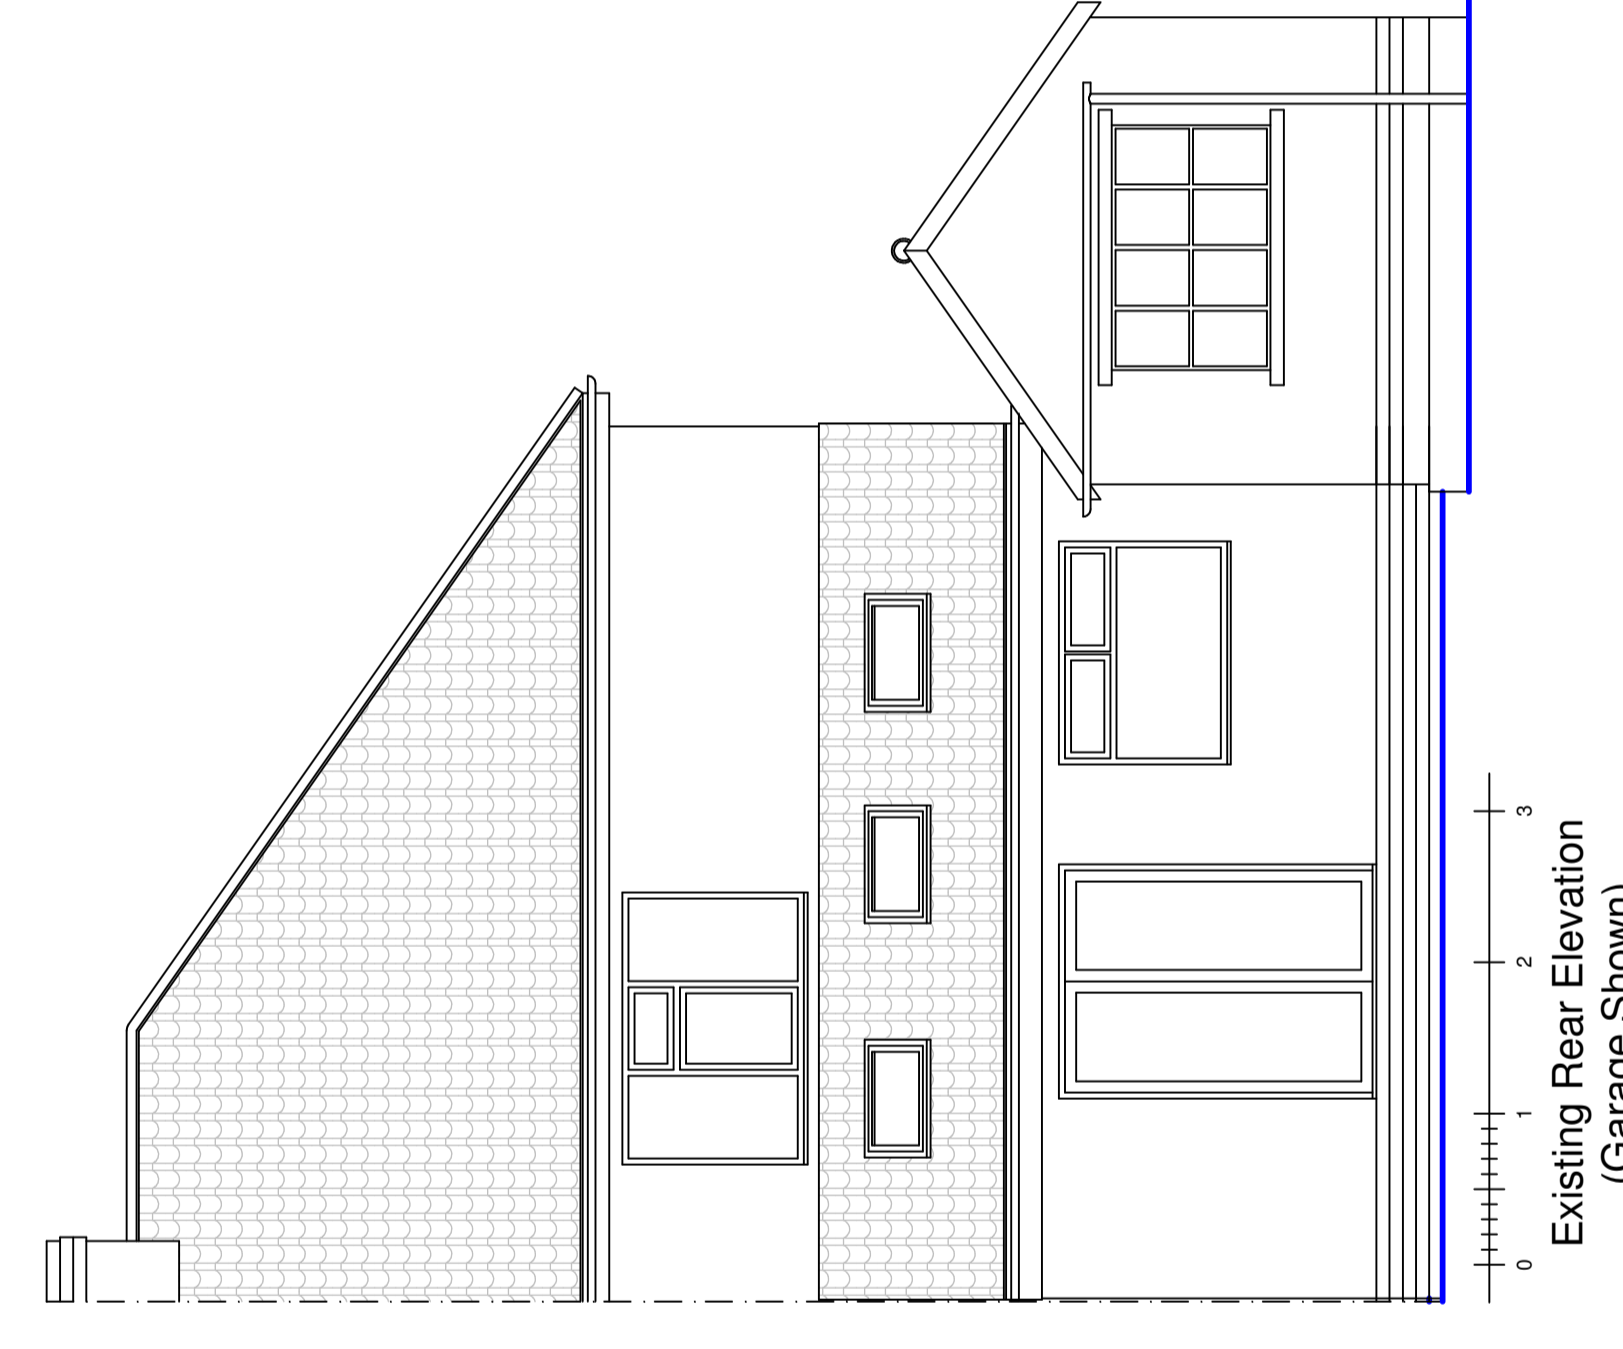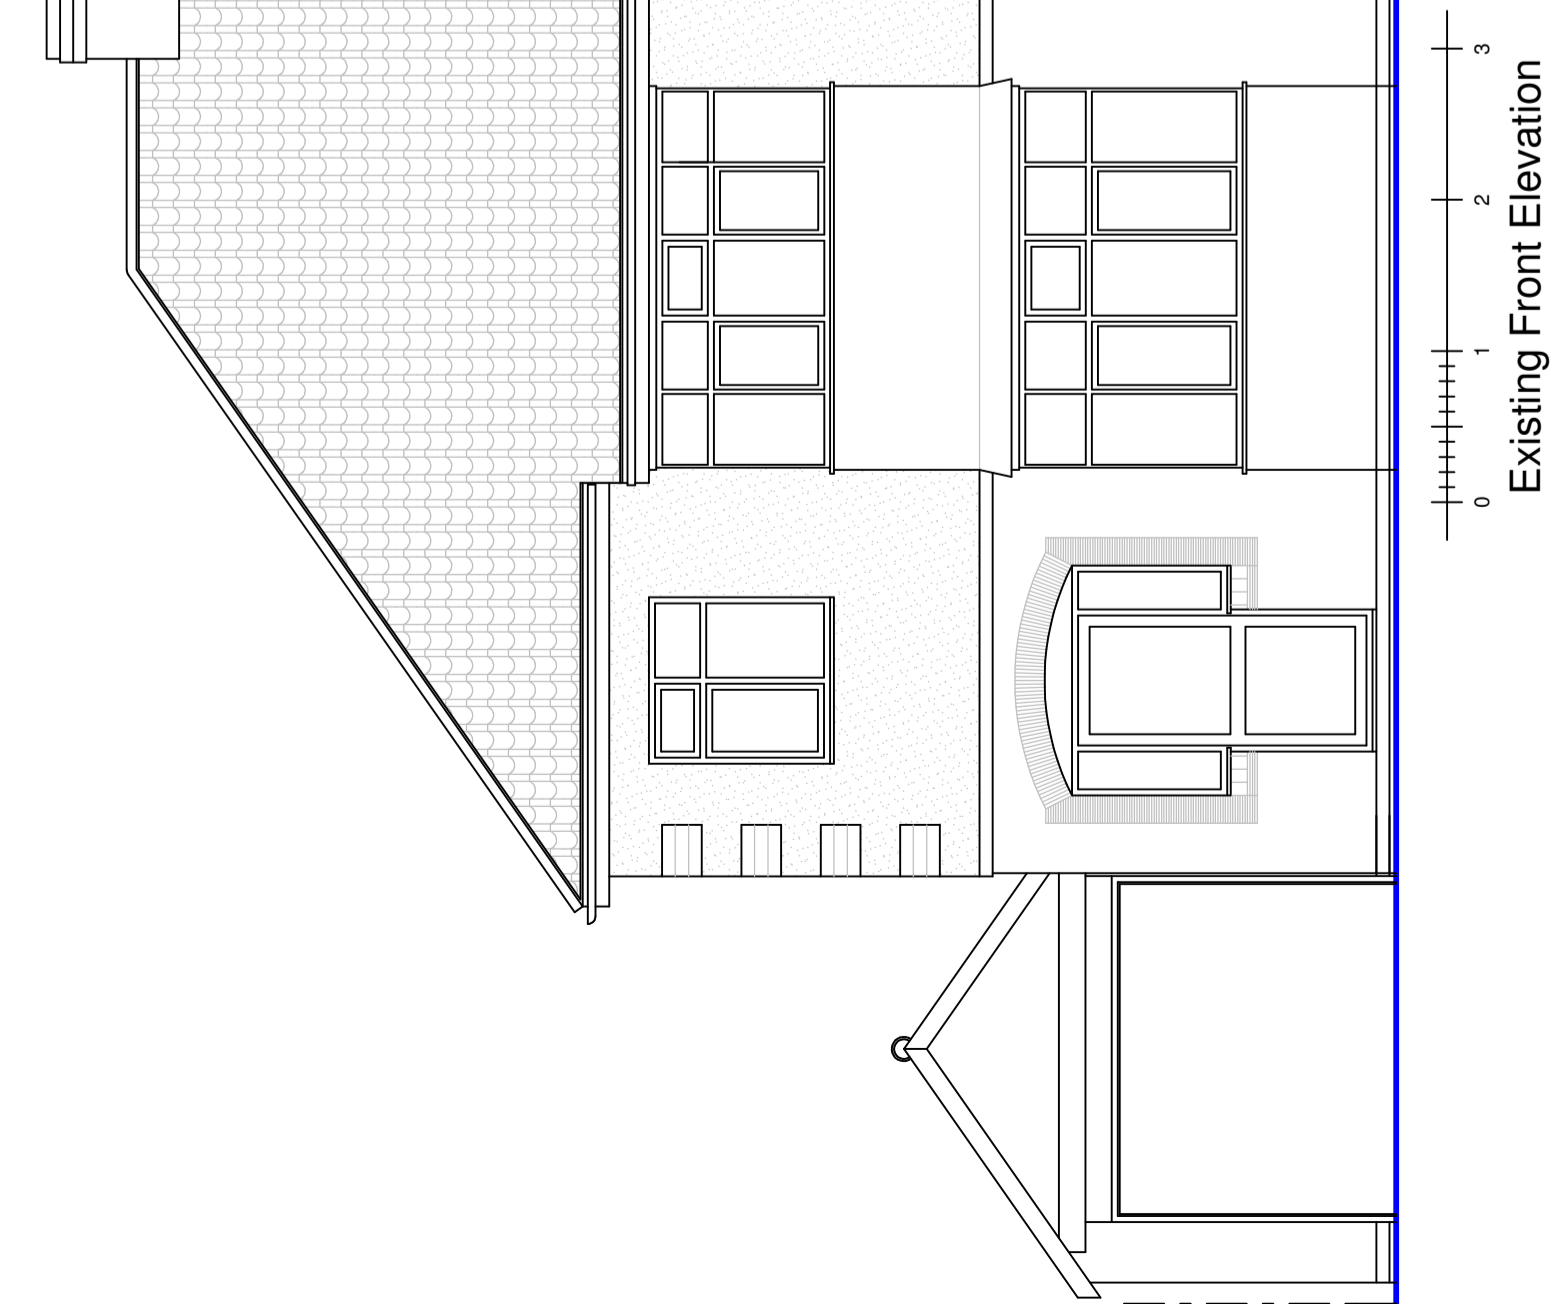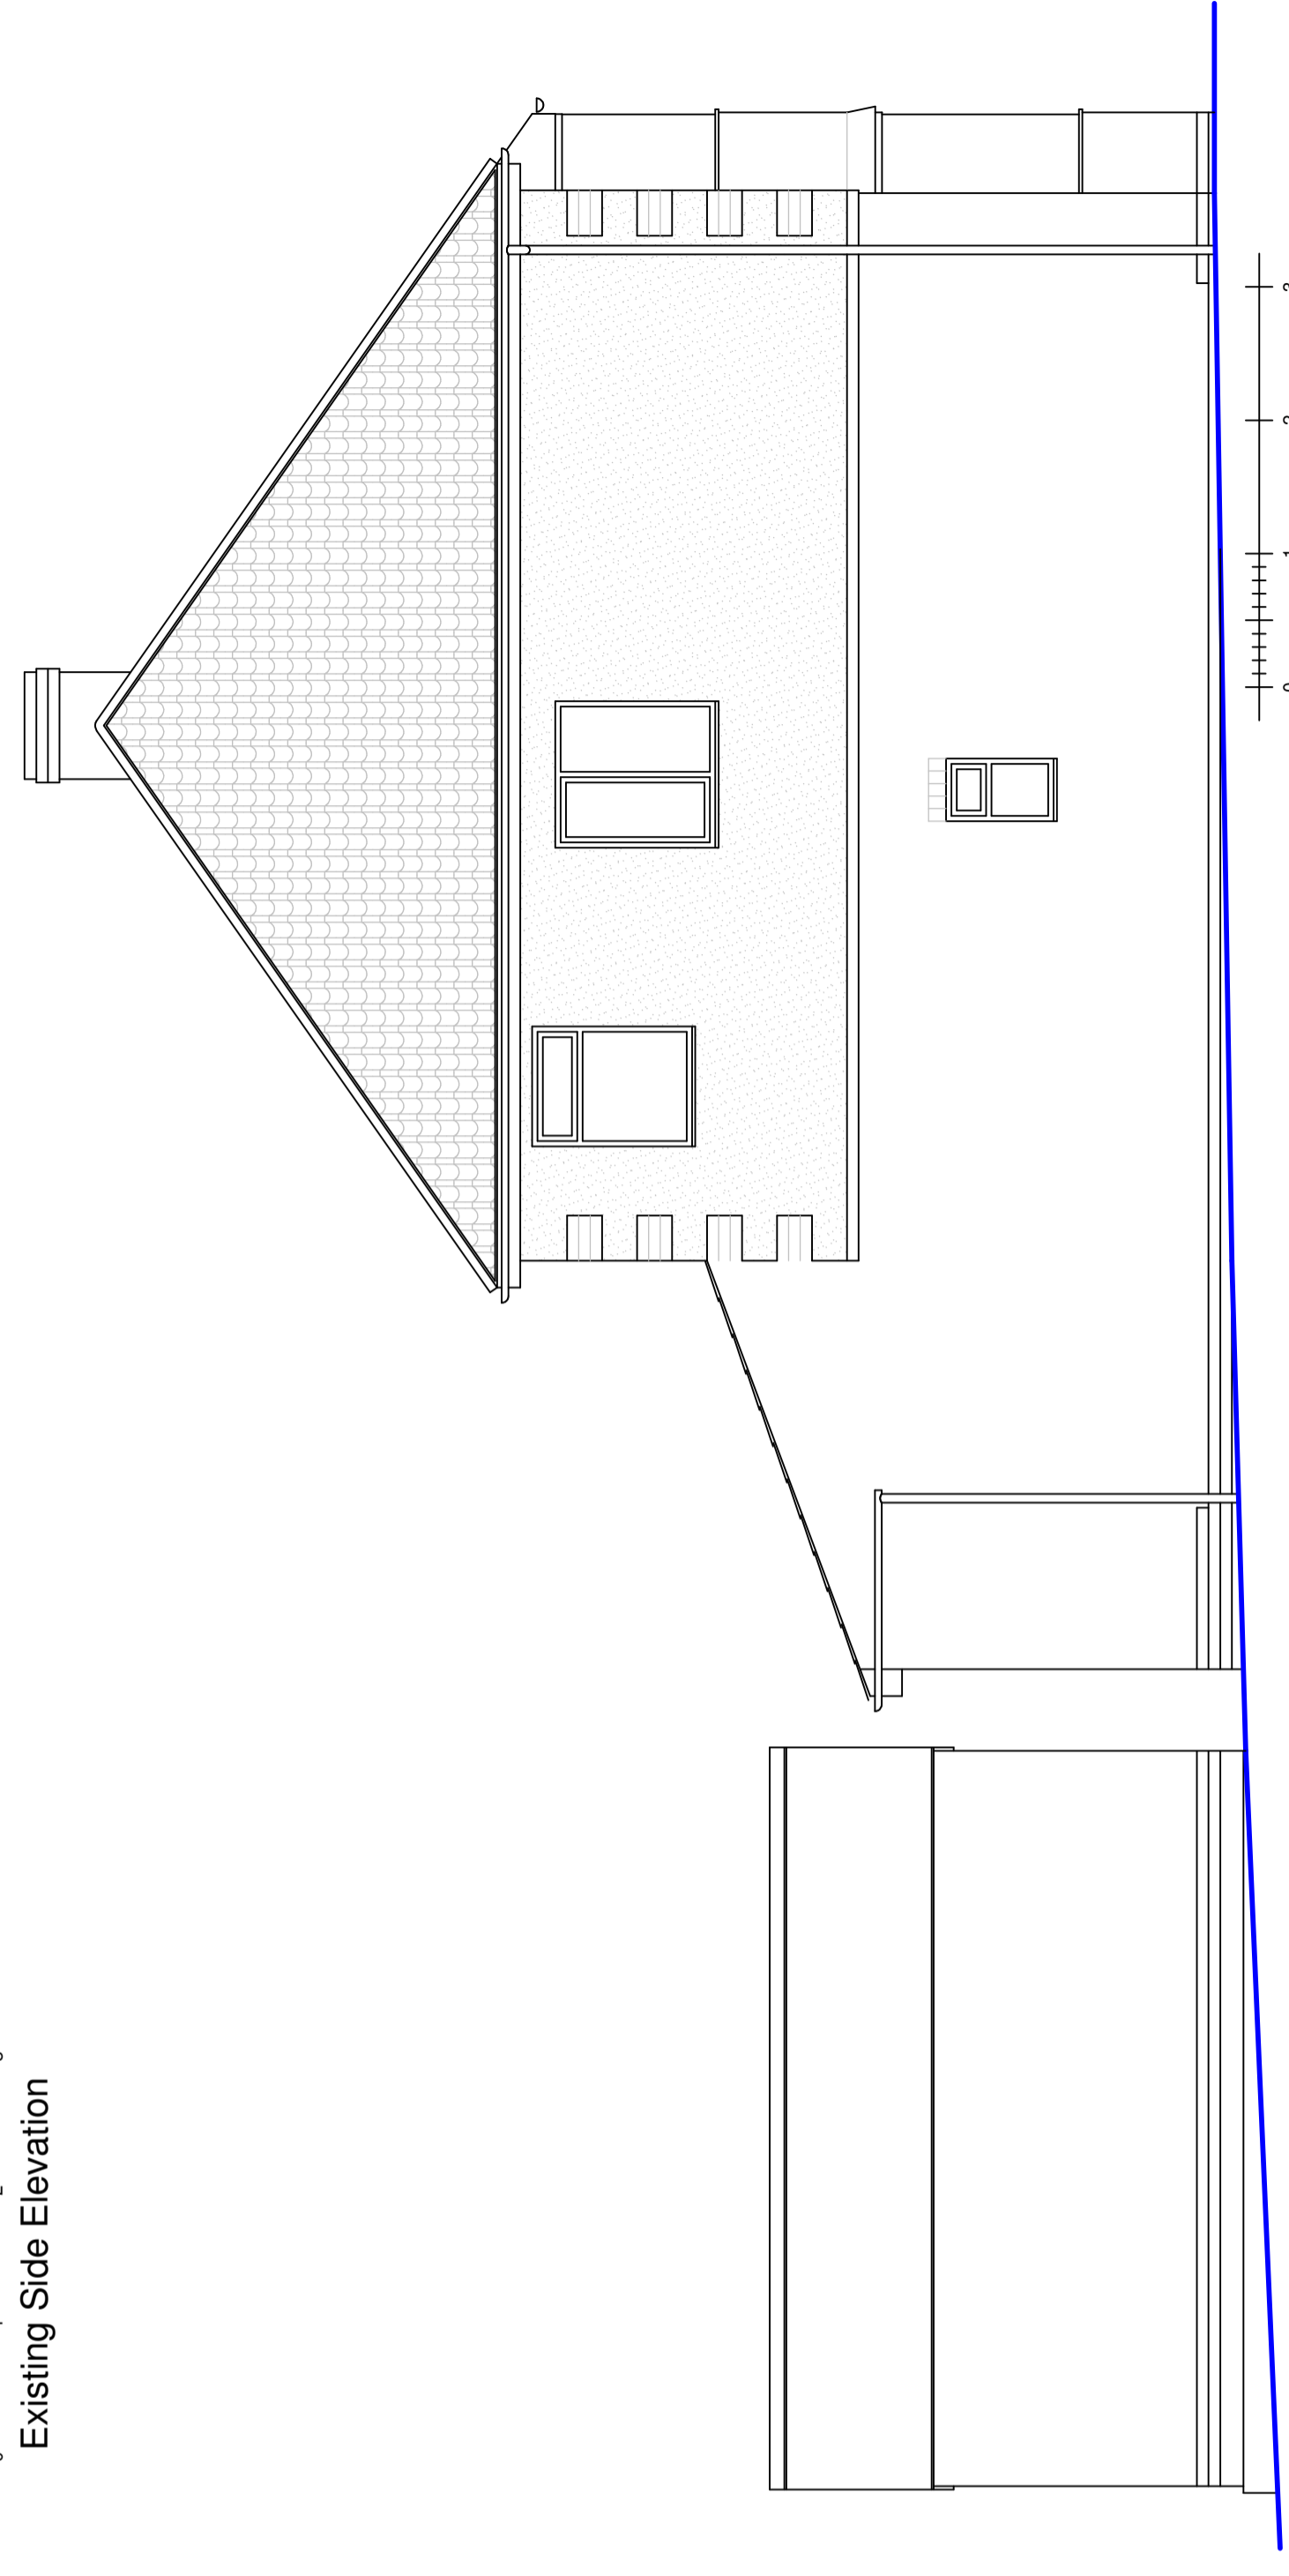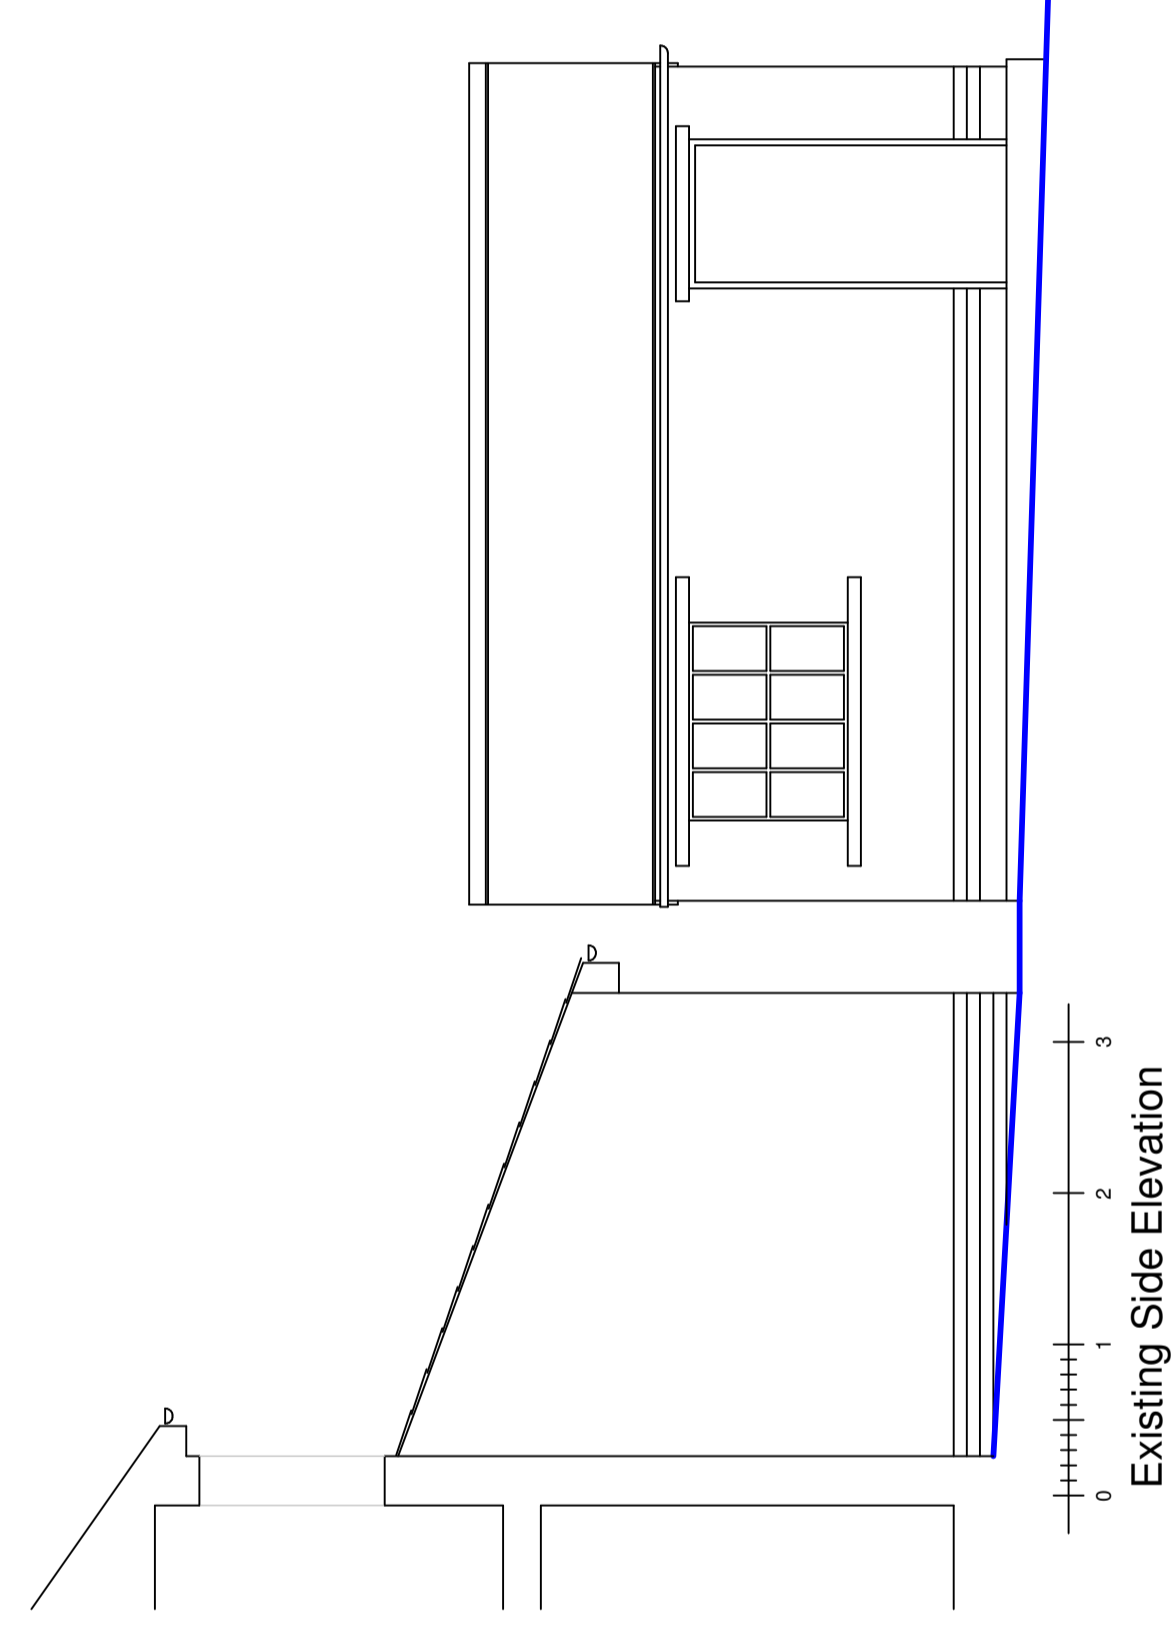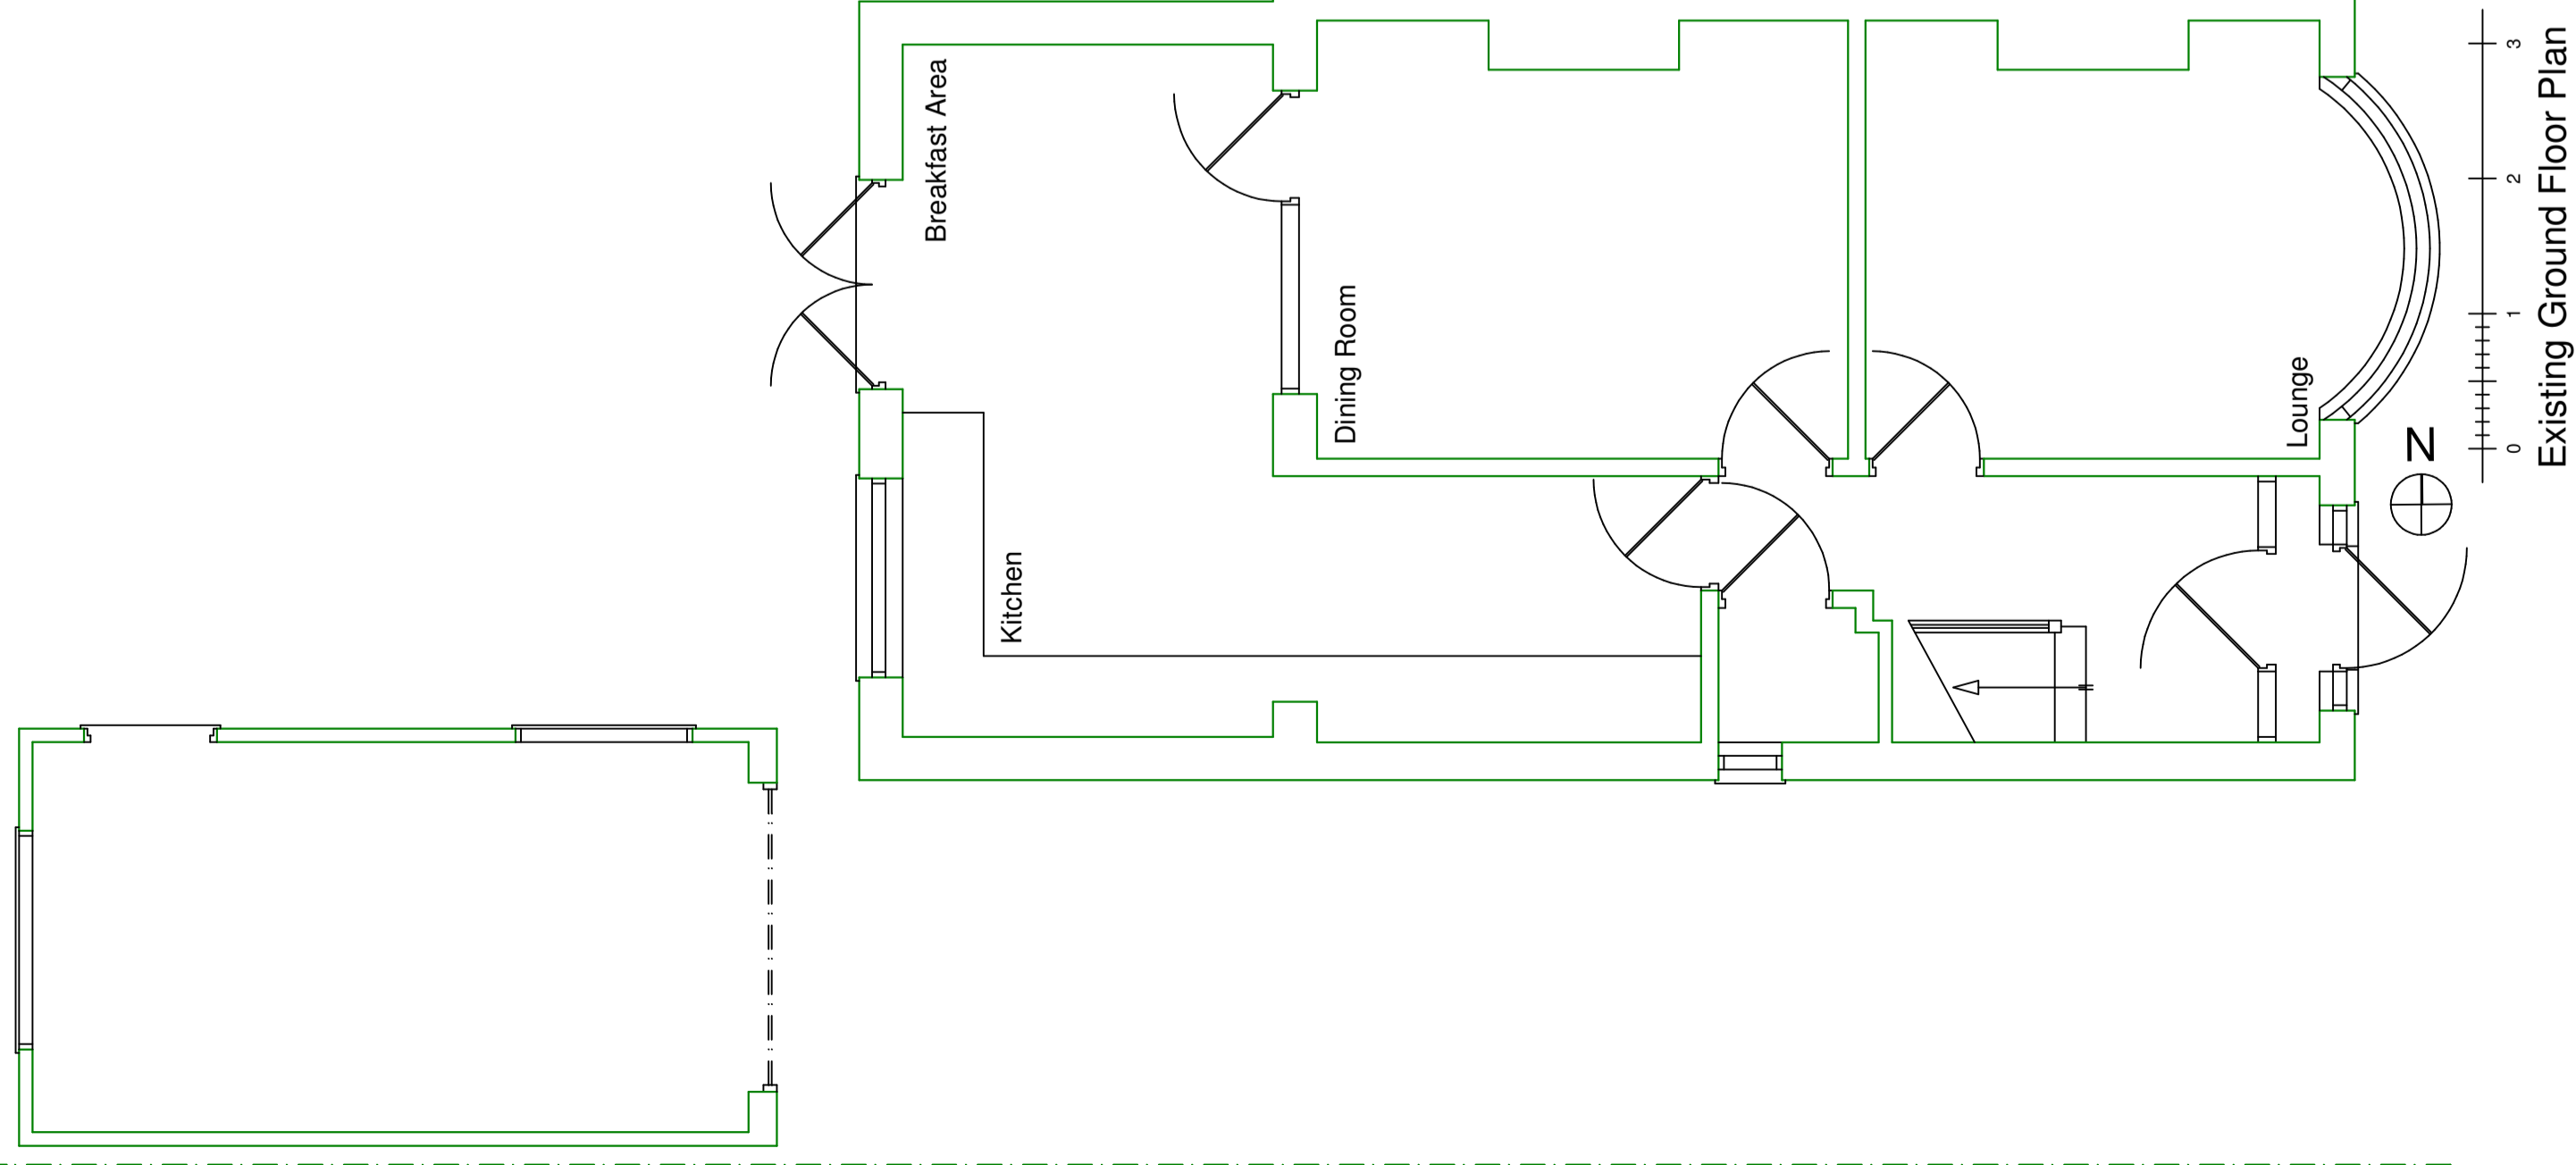

130 Moat Street, Wigston
Leicester. LE18 2GE.
0116 288 0111
info@tdrarchitects.co.uk www.tdrarchitects.co.uk
Job Title: Proposed Extension to:
46 Greendale Road Glen Parva
Leicester. LE2 9HB

Client: Mr & Mrs Connolly
Dwg Title: Existing Plan and Elevations
Date: April 2021
Scale: 1:50 1:1250

Dwg No: 3614-01
Size: A1
Rev