
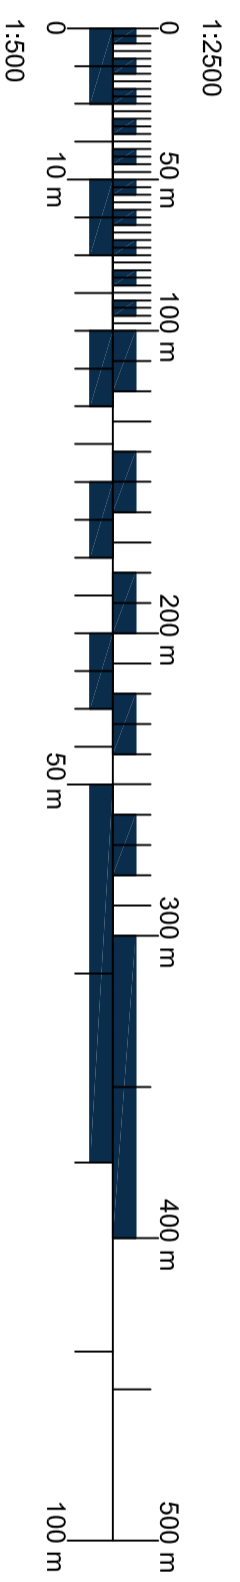


- NOTES:
1. Use written dimensions only. All dimensions to be checked on site and any discrepancies reported to ACORUS immediately. If in doubt ask.
  2. Where relevant, significant hazards have been identified on the drawing. Hazards which should be obvious to a competent contractor or unforeseeable have not been identified.
  3. This drawing is confidential and remains the exclusive property of ACORUS.
  4. Ordnance Survey Paper Map Copying Licence Number: 100039456.
- © ACORUS Rural Property Services Ltd.

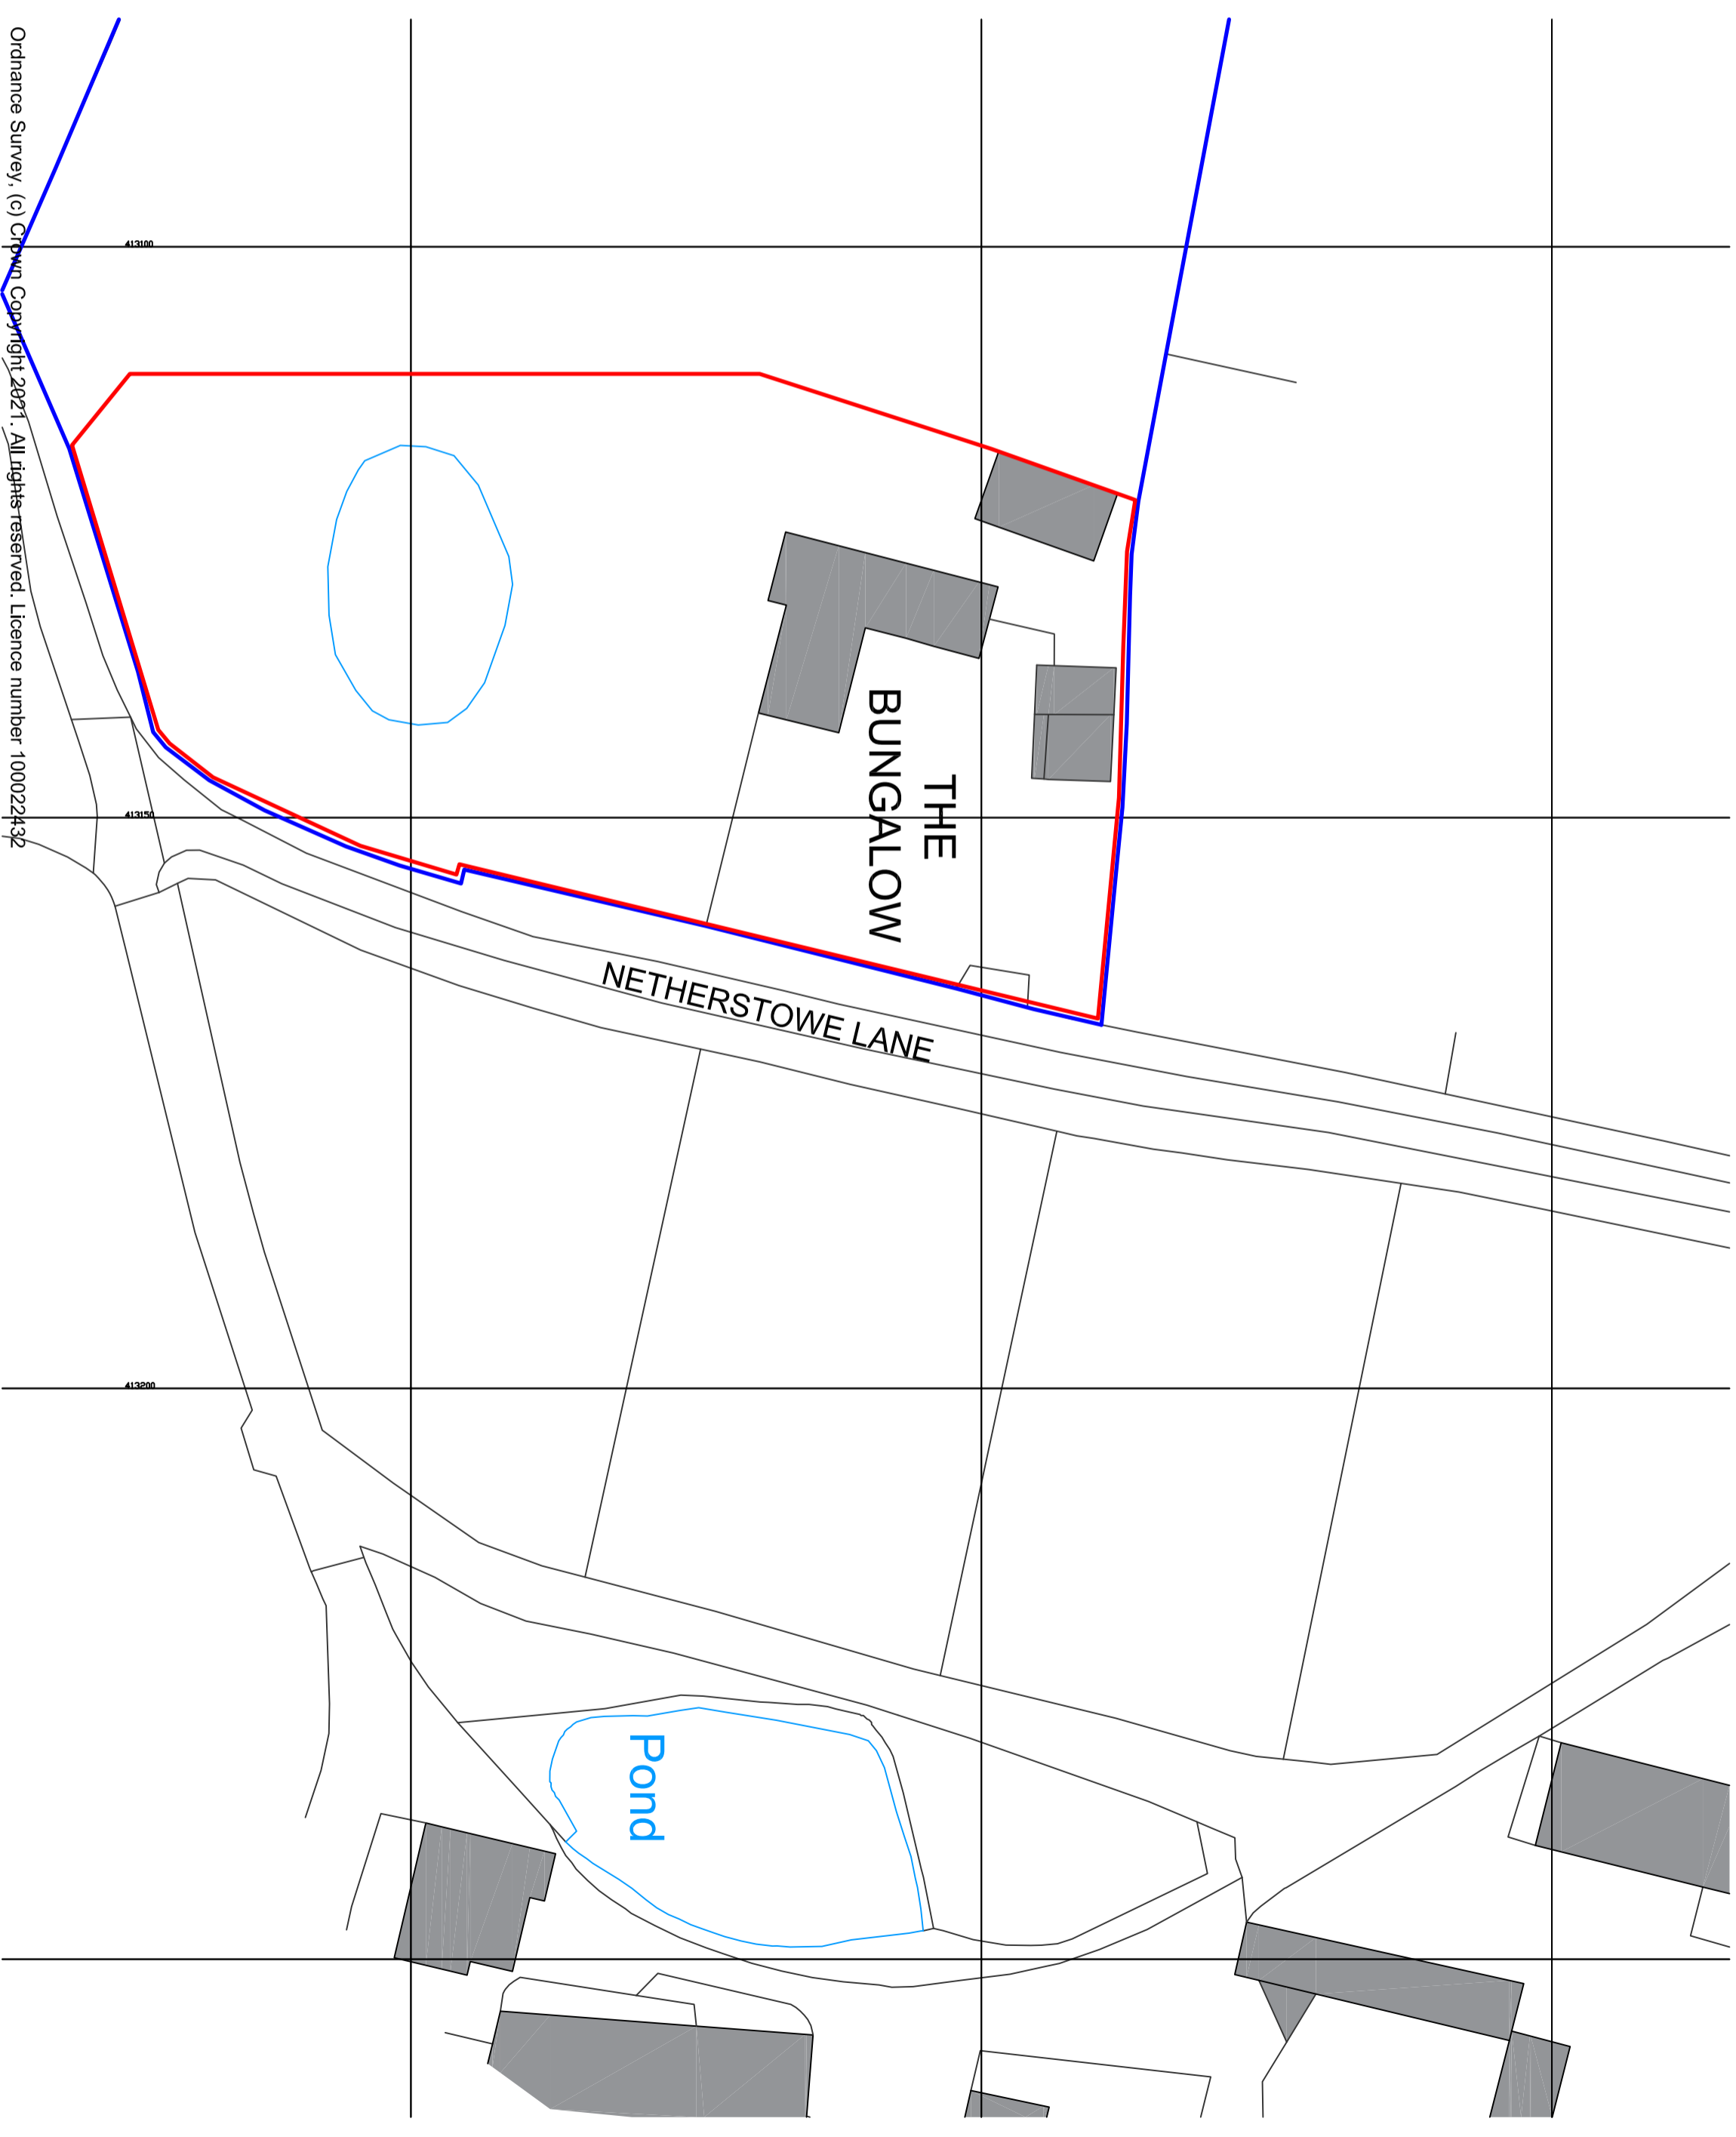

Rev	Date	Description	Dwn	CHK
Rev.	Date.	Amendment.	Drawn	Checked

PROJECT  
THE BUNGALOW, CURBOROUGH  
WS13 8ES

TITLE  
SITE LOCATION & BLOCK PLAN

SCALE	DATE	DRAWN BY	CHECKED BY
AS SHOWN @A2	08/21	EB	AA
JOB NO.	DATE	DRAWING NO.	REVISION
STB/AA21/173		100_01	

**PRELIMINARY**



**ACORUS**  
Planning. Design. Property.

acorus.co.uk

