
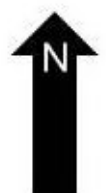
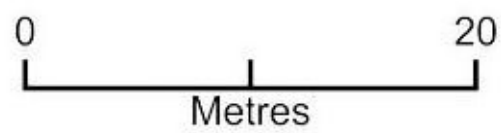


POSITION OF PROPOSED OUTBUILDING AT LOWENEK MERRY MIT
MEADOW, BUDOCK WATER PA21/06743/03

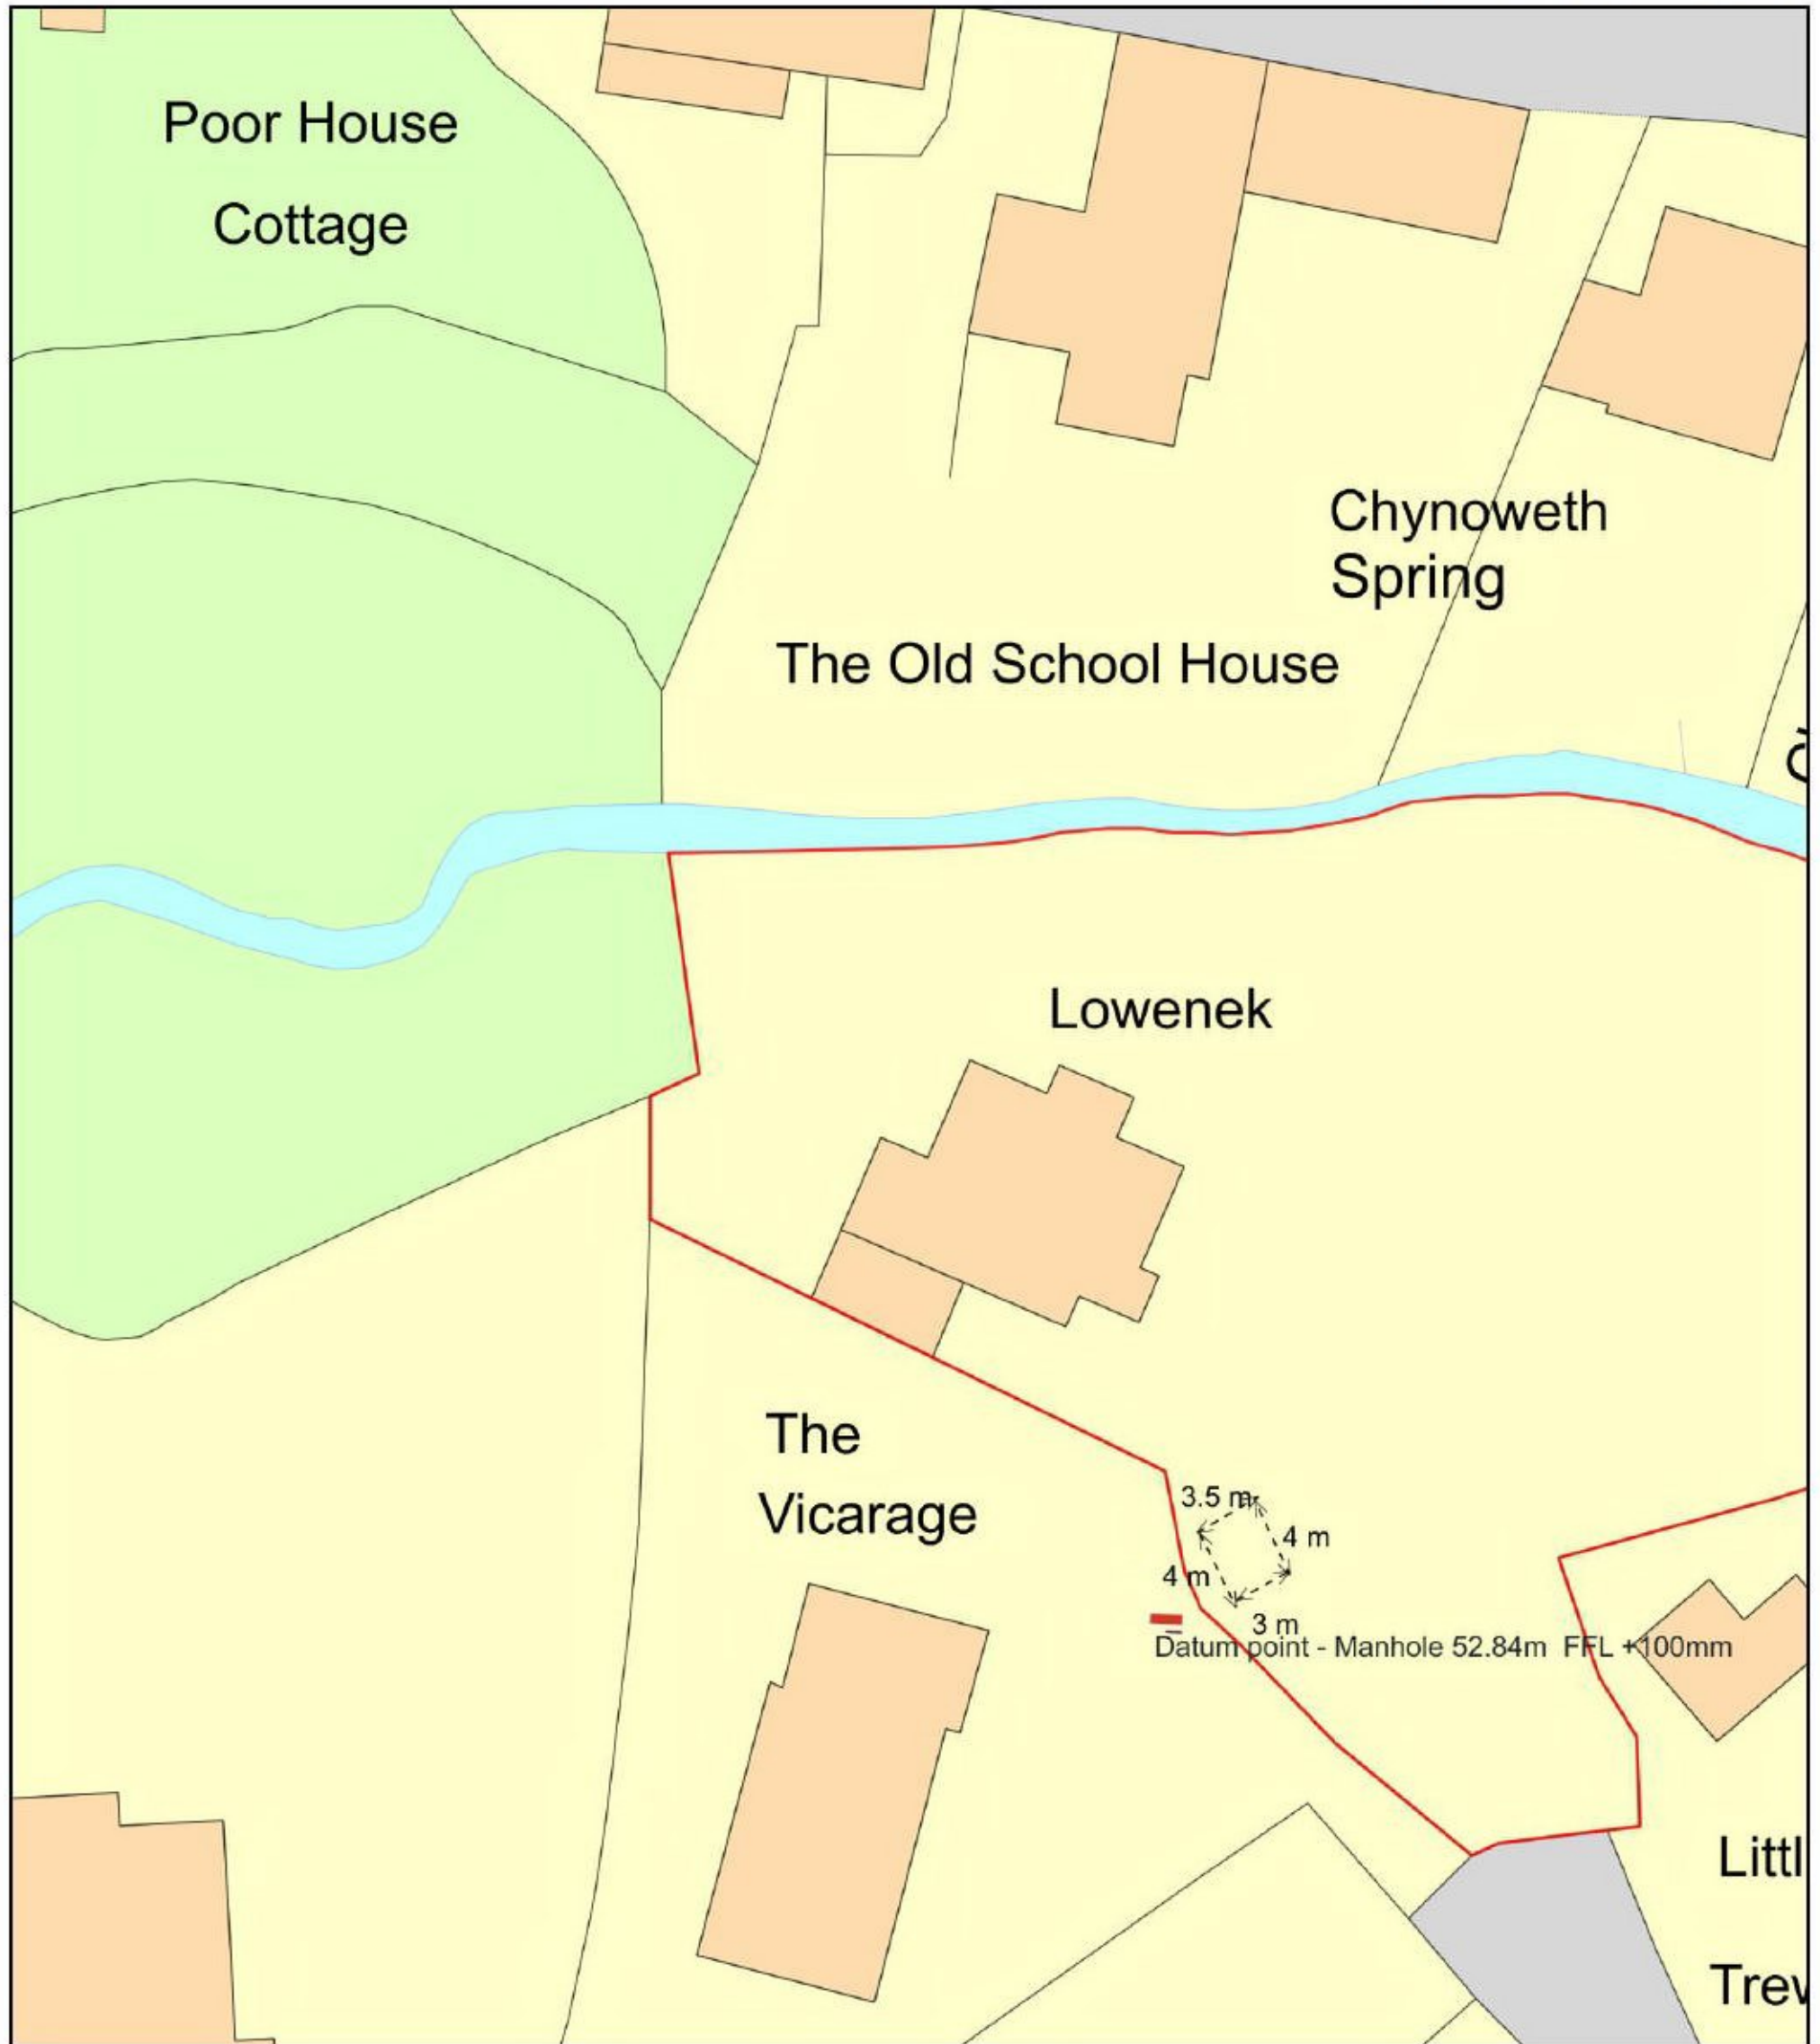

Plan Produced for: MR AND MRS M DAVIES

Date Produced: 24 Aug 2021

Plan Reference Number: TQRQM21221090913029

Scale: 1:500 @ A4