
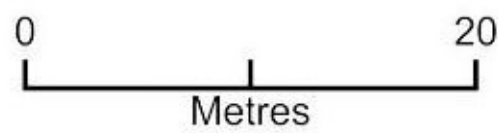


POSITION OF EXISTING OUTBUILDING AT LOWENEK MERRY MIT
MEADOW, BUDOCK WATER

PA21/06743/02

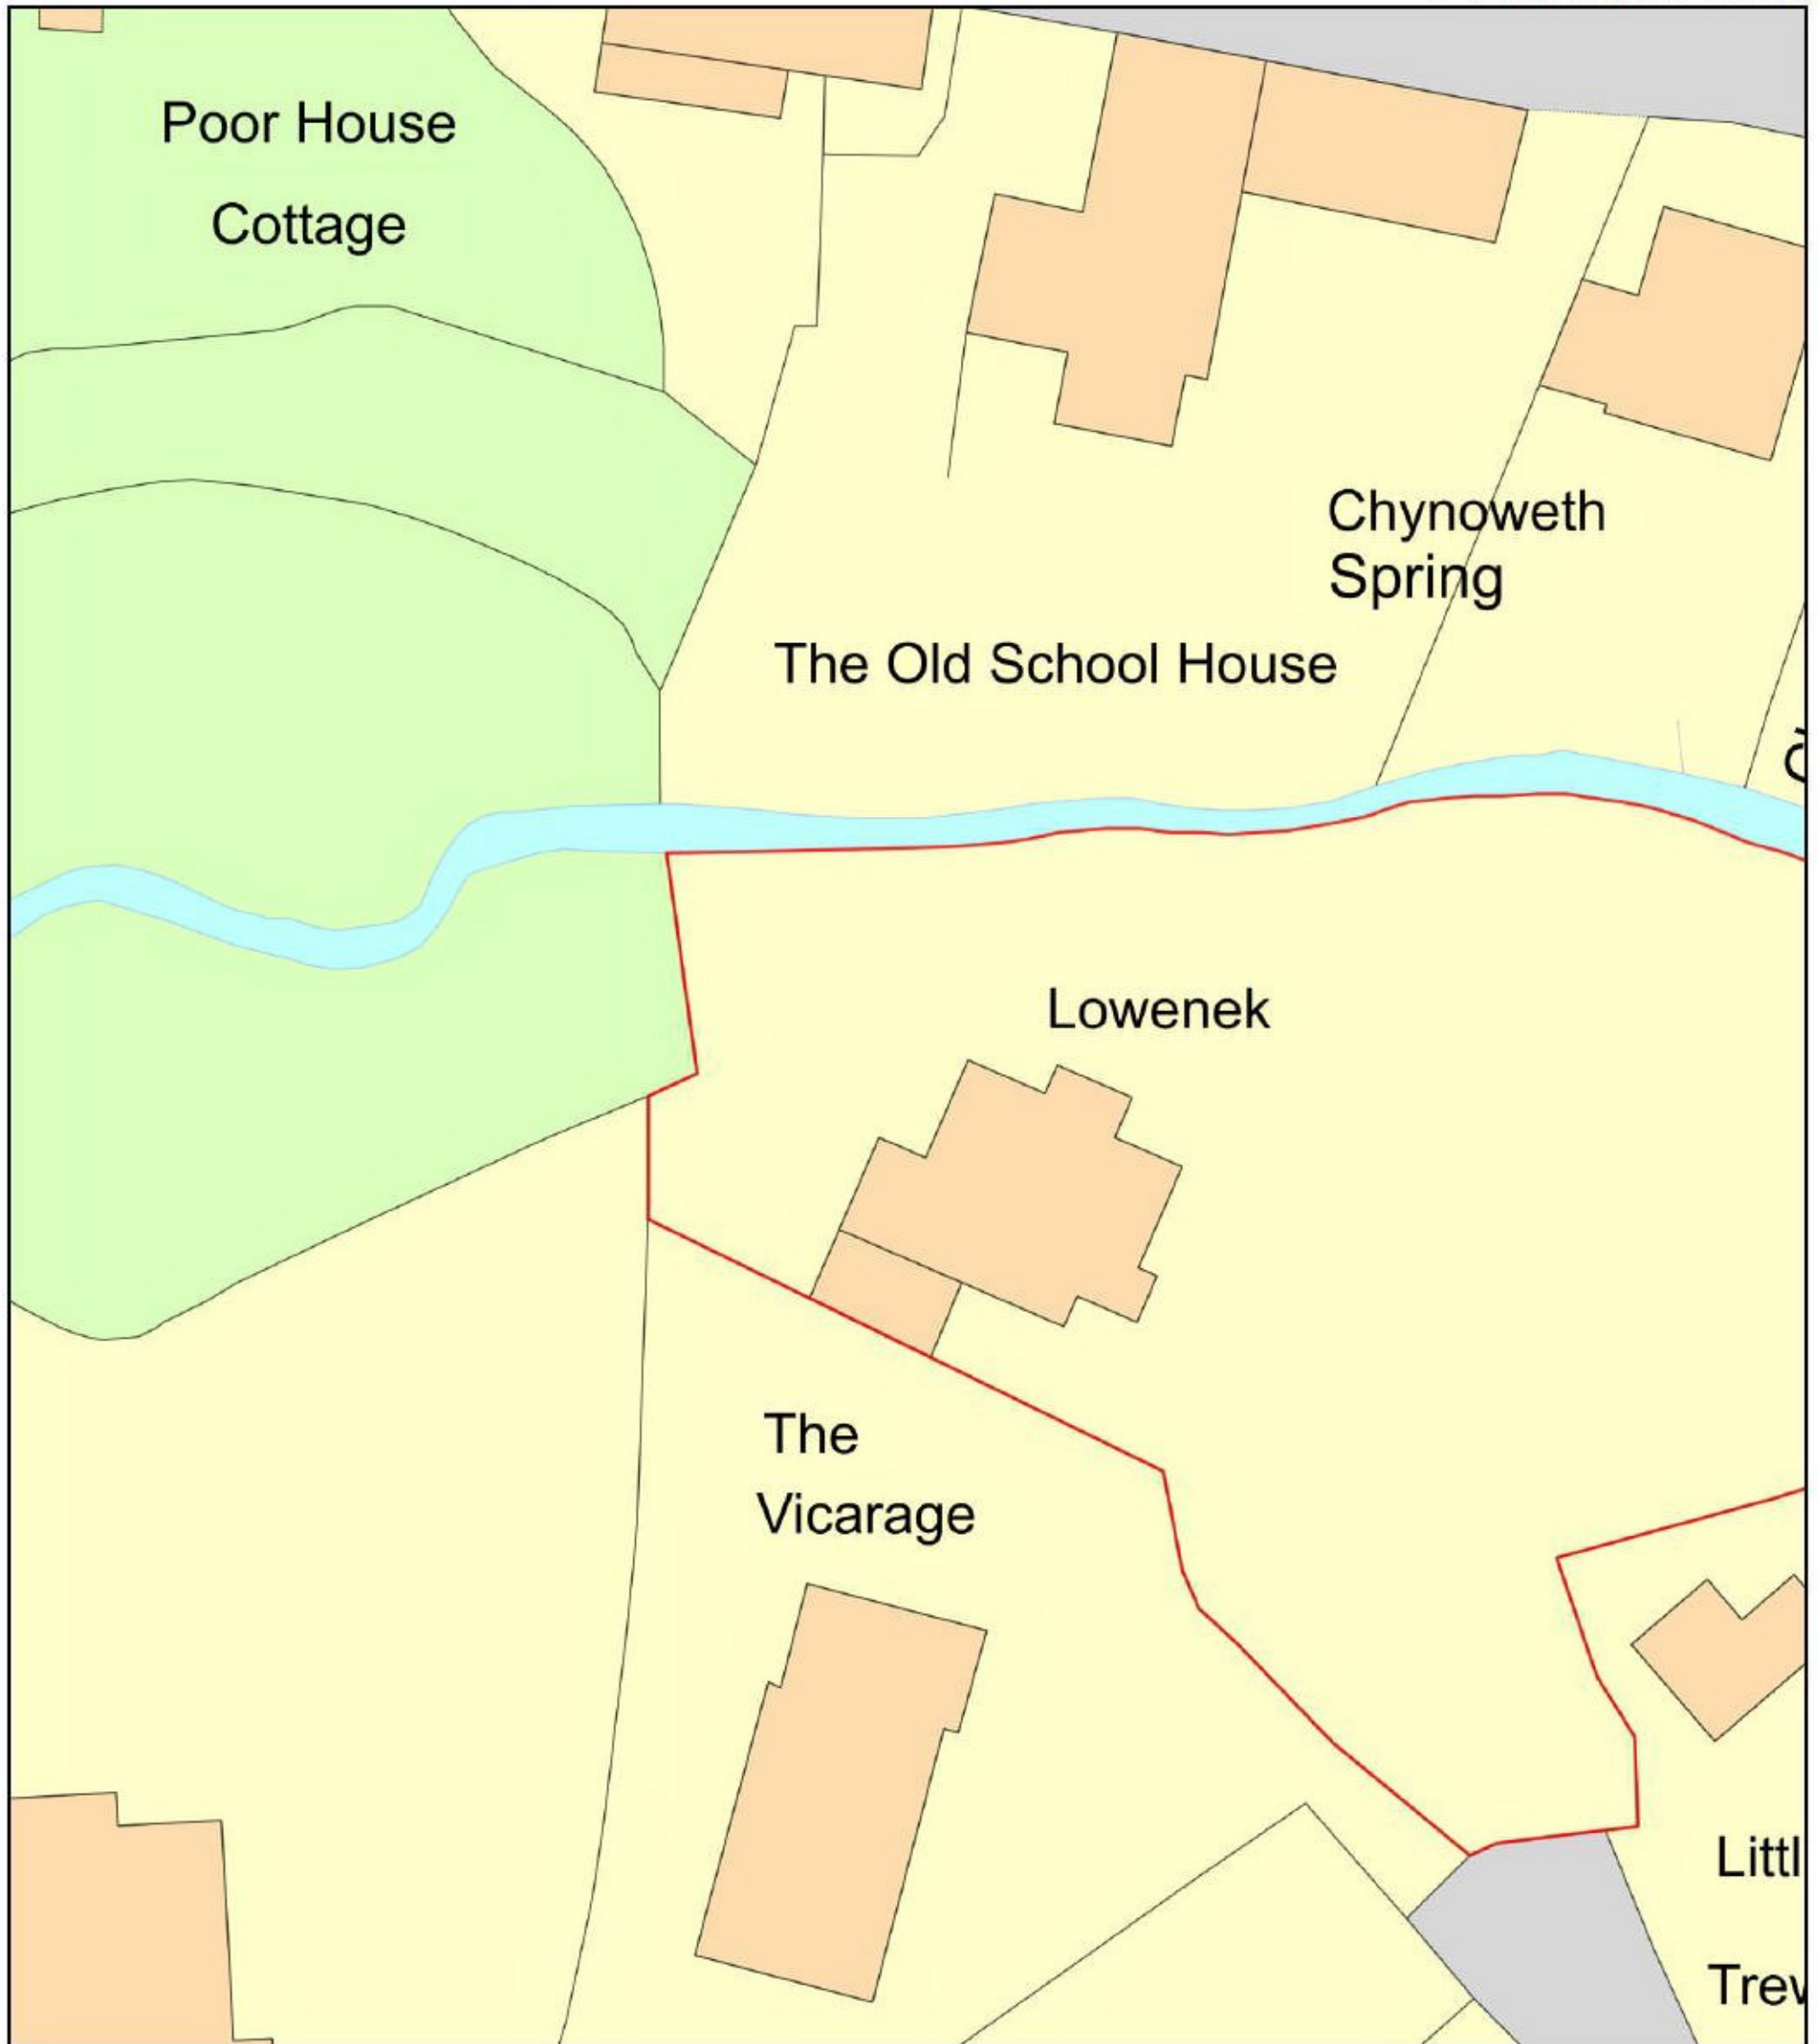

Plan Produced for: MR AND MRS M DAVIES

Date Produced: 25 Aug 2021

Plan Reference Number: TQRQM21234131935336

Scale: 1:500 @ A4