


Existing Long Section

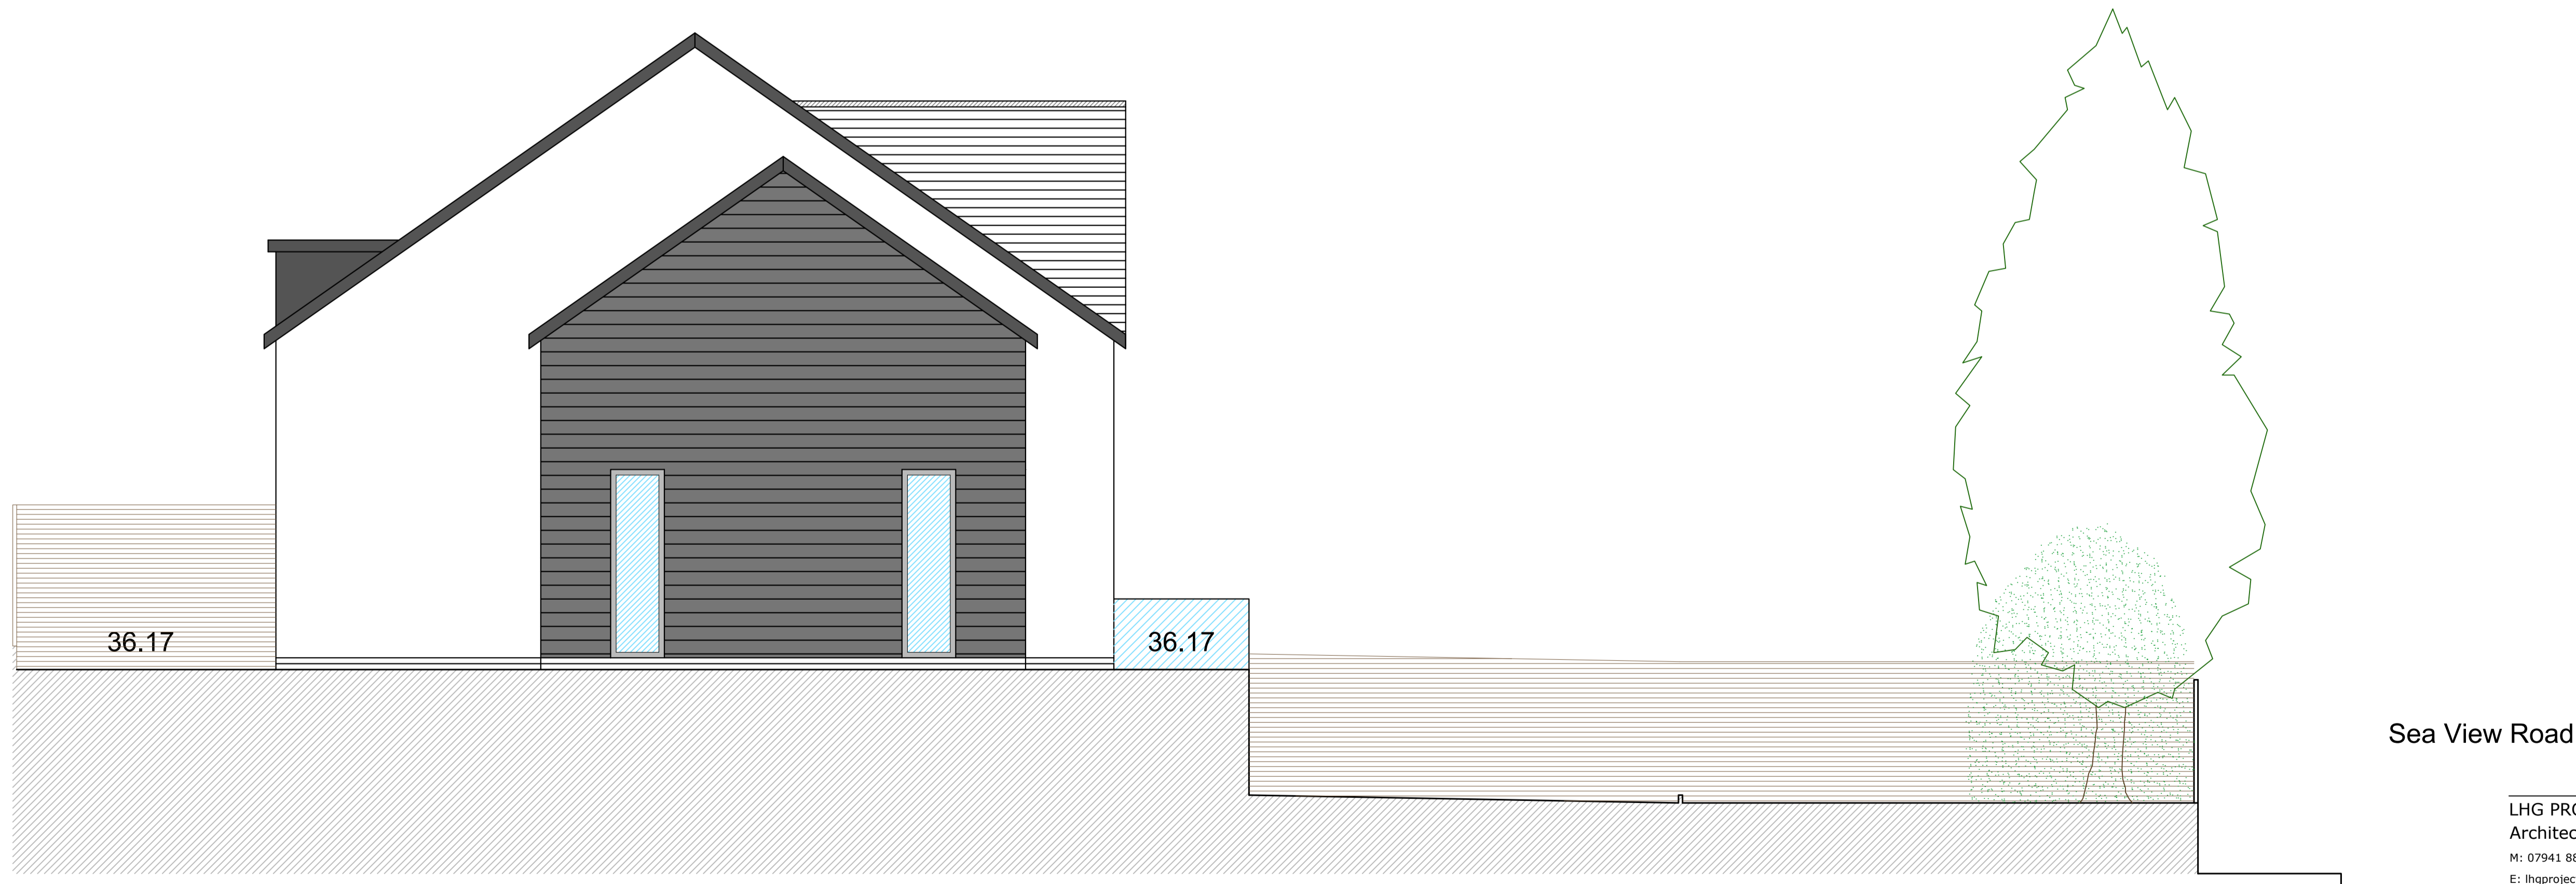

Proposed Long Section

LHG PROJECTS LTD  
 Architectural Design & Surveying  
 M: 07941 889 509  
 E: lhgprojects@gmail.com

PROJECT  
 Santillana, Sea View Road, Falmouth

DRAWING TITLE  
 Existing & Proposed Long Section

DATE  
 14/07/21

SCALE  
 1:50 @ A1

DRAWING NUMBER  
 928.005

REVISION NO.