


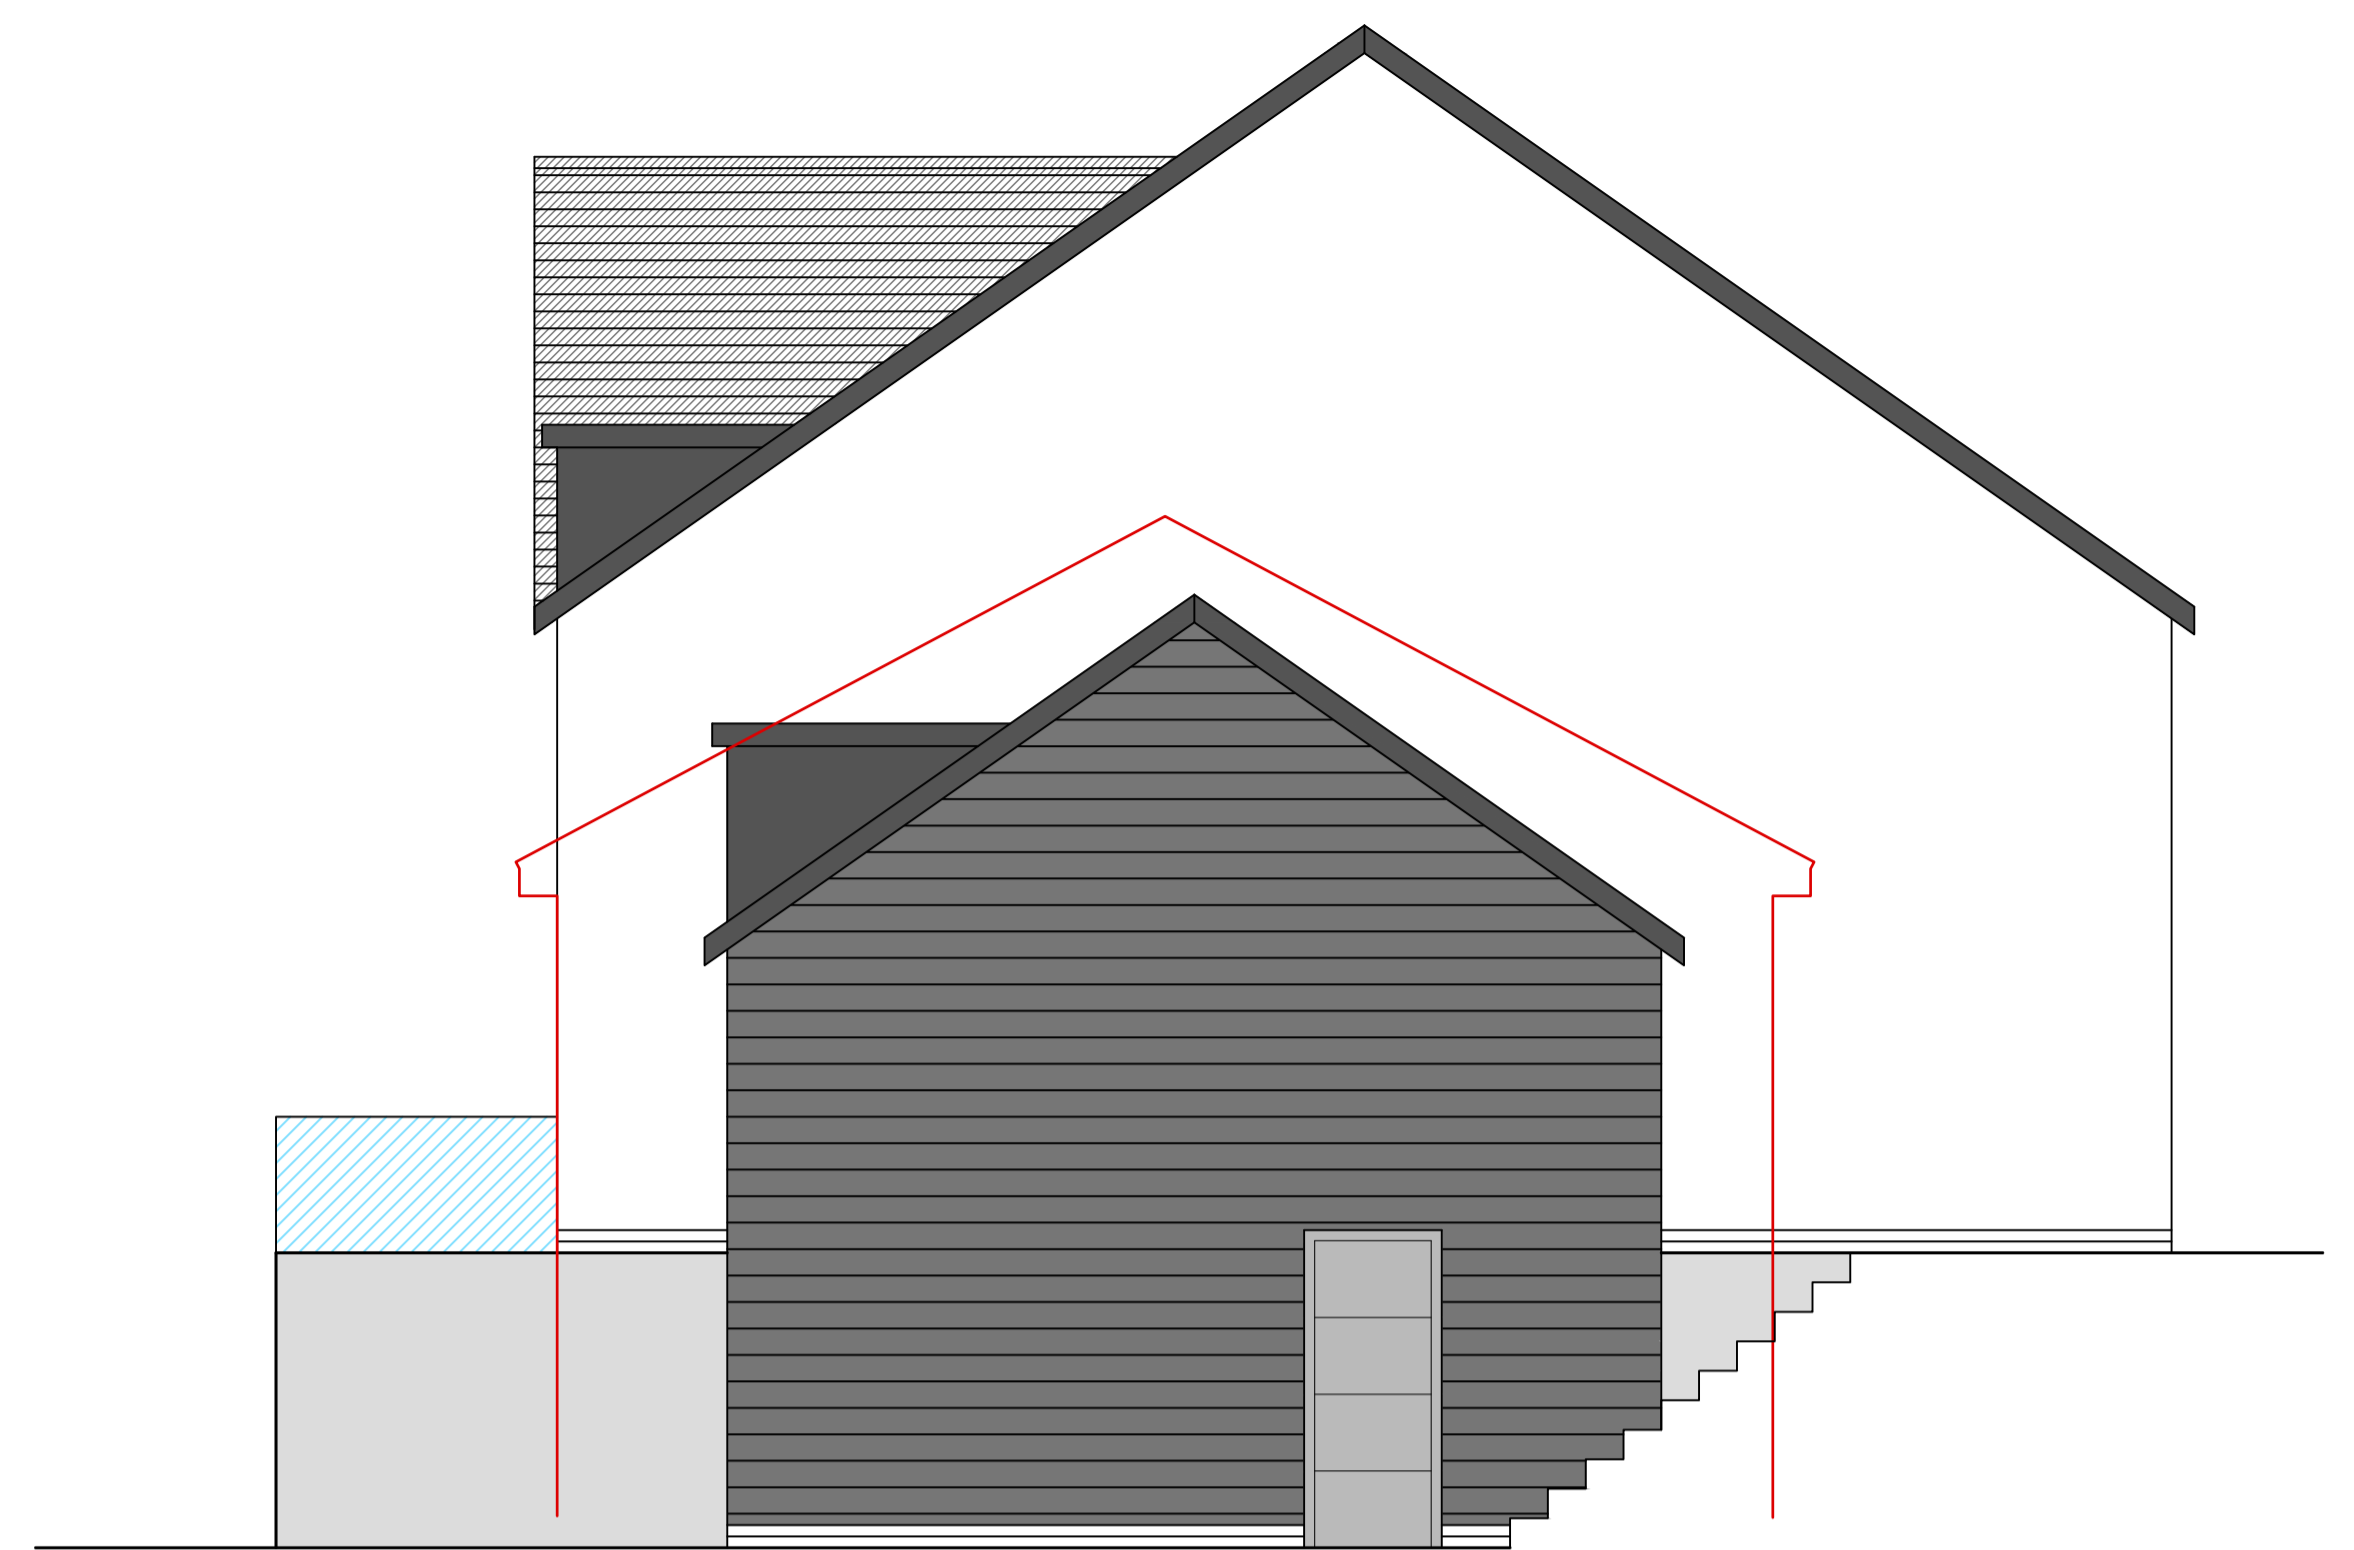


South Facing Elevation



East Facing Elevation



North Facing Elevation

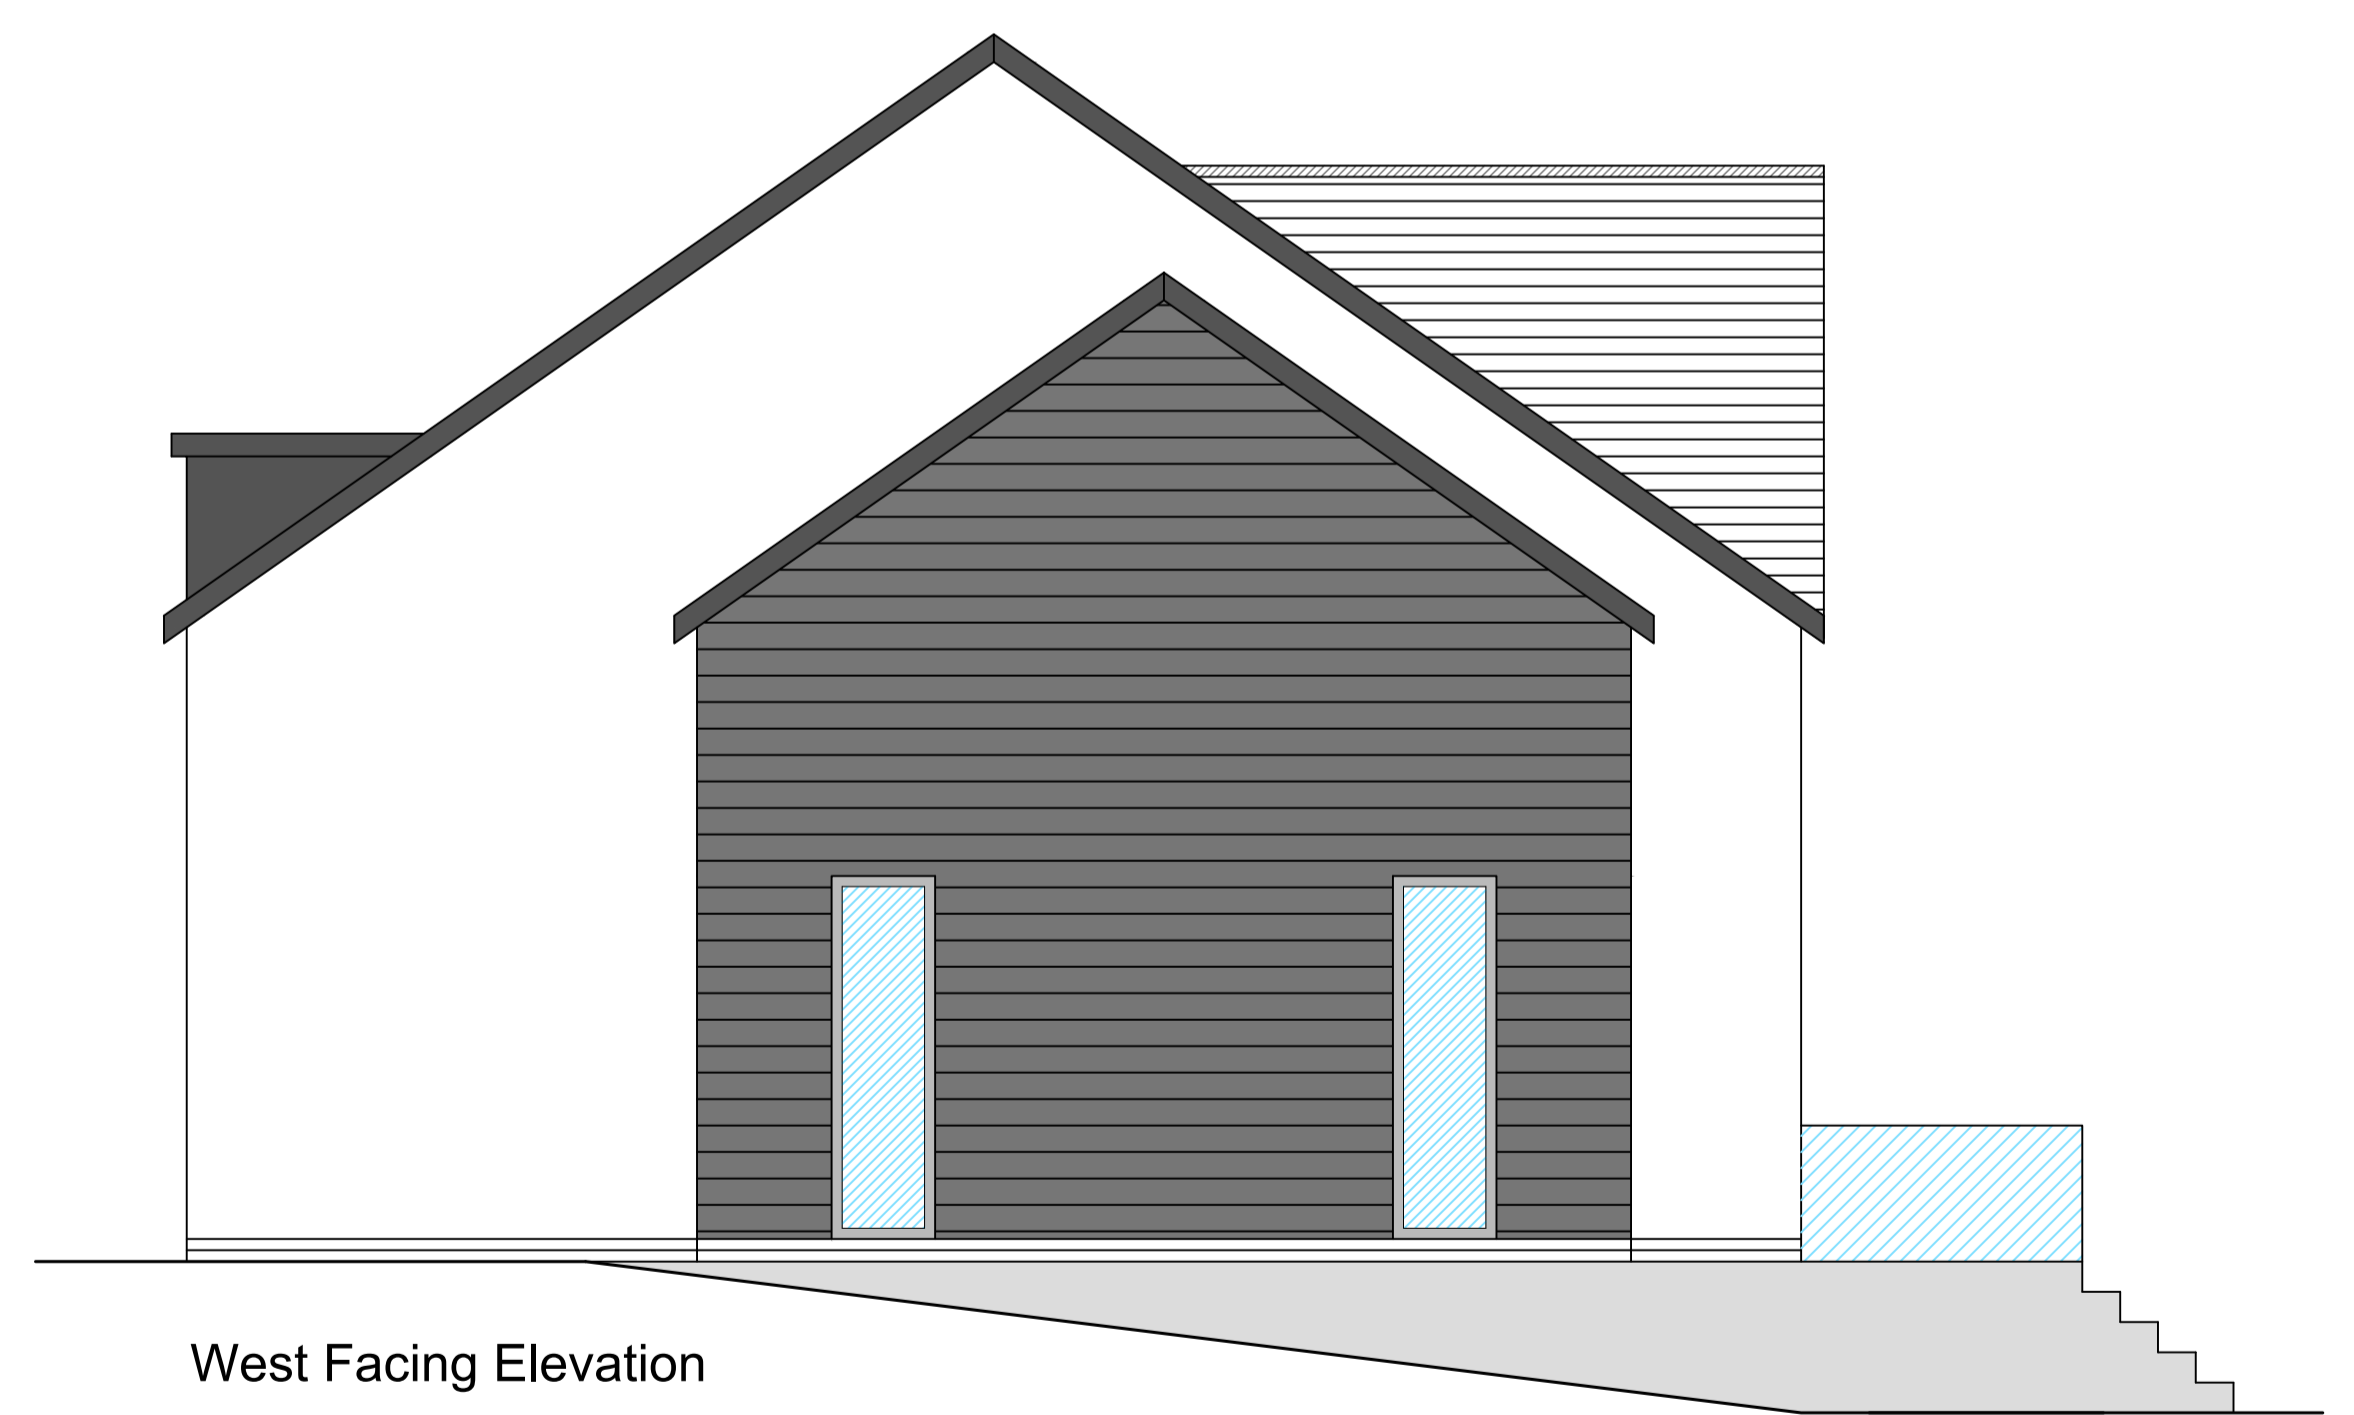

West Facing Elevation

LHG PROJECTS LTD
 Architectural Design & Surveying
 M: 07941 889 509
 E: lhgprojects@gmail.com

PROJECT
 Santillana, Sea View Road, Falmouth

DRAWING TITLE
 Proposed Elevations

DATE
 07/07/21

SCALE
 1:50 @ A1

DRAWING NUMBER
 928.003

REVISION NO.