


Drawing Key:
— Red line site boundary

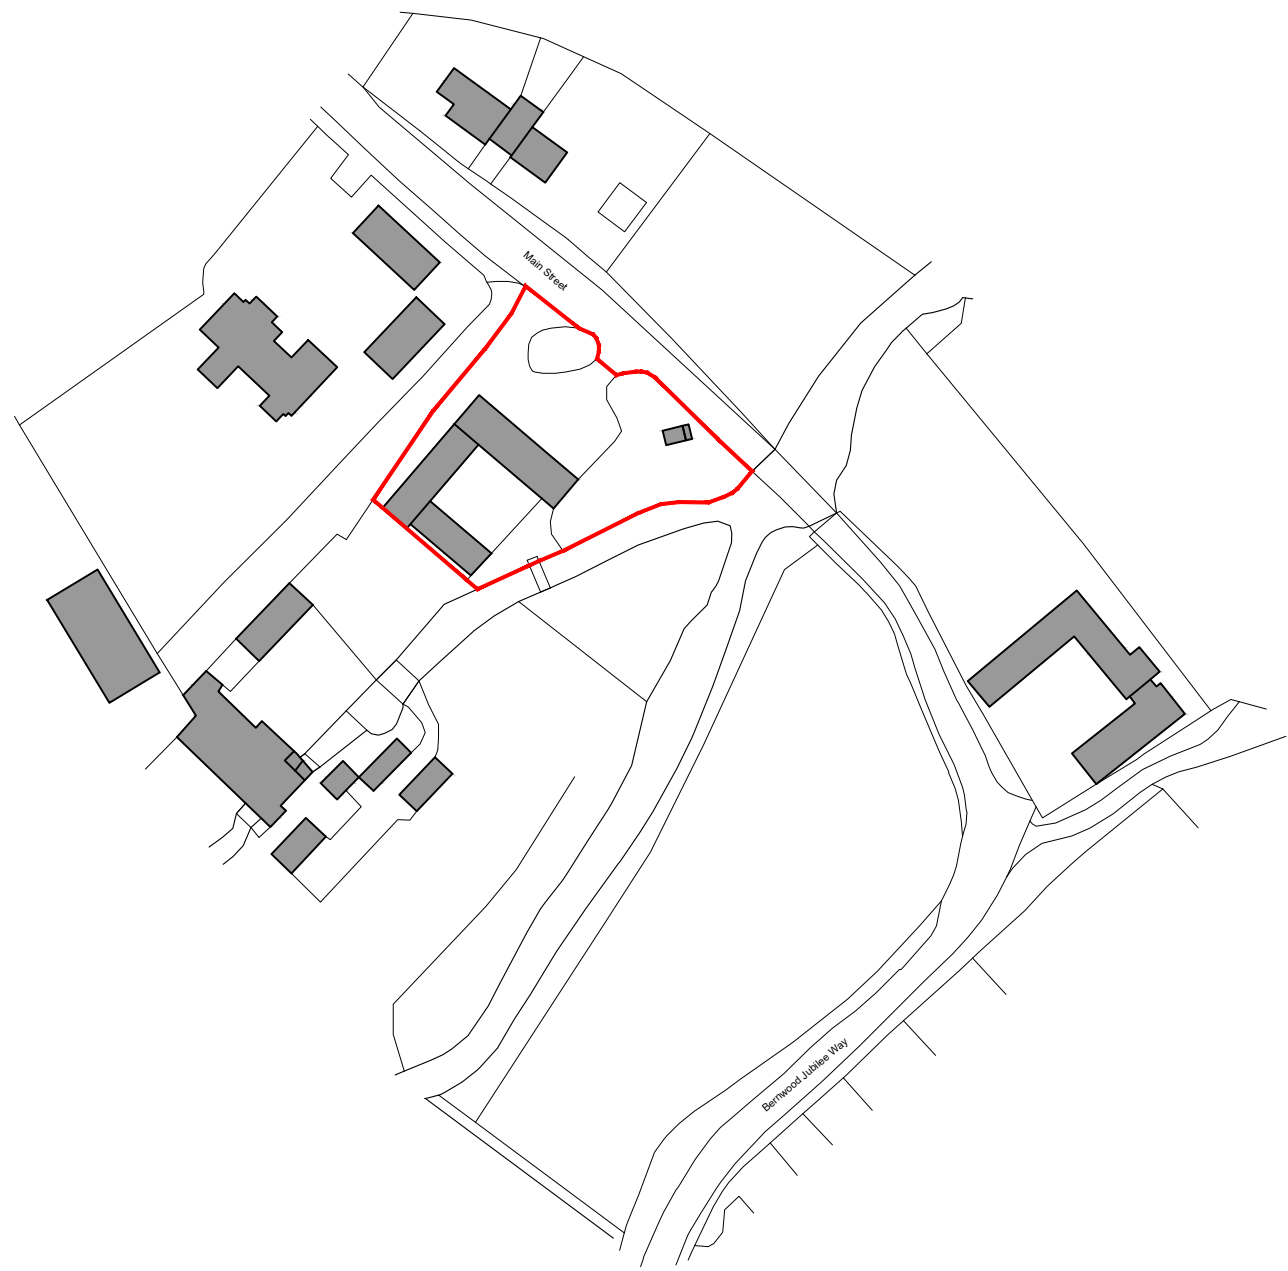

Rev	Date	Details	Drawn	Checked
04	26.08.2021	Planning Issue	AJS	JHF
03	22.01.2021	Planning Issue	AJS	JHF
02	18.12.2020	Planning Issue	AJS	JHF
01	01.12.2020	Issued for client comment	AJS	JHF

SCROXTON & PARTNERS

Northampton - 01933 698 001 London - 0203 745 8018
 northampton@scroxtonandpartners.co.uk london@scroxtonandpartners.co.uk

Client:
 Mr Syngé

Project Name:
 Millgate Barn

Site Address:
 Millgate Barn | Radclive
 Buckinghamshire
 MK18 4AB

Drawing Number: 1206 Revision: 04
 SAP XX XX DR A 10000 SO

Drawing Title: Site Location Plan Volume: XX

Project Lead: JHF Stage: 3 Project Phase: Planning

Scale: 1:1250 Paper: A3 10m 20m 30m 40m 50m

Only agreed dimensions are to be taken from this drawing. All dimensions are to be checked on site before any work is put in hand. If in doubt, ask. This drawing must be read in conjunction with all other relevant project drawings, schedules and specifications as listed on the most recent Scroxton & Partners drawing issue sheet. This drawing may not be copied, modified or reproduced in whole or in part without prior written permission from one of the Scroxton & Partners team. Attempting to use any information provided by Scroxton & Partners for purposes other than that agreed may incur further fees or litigation. © Copyright Scroxton & Partners

