



KEY


-  Existing Walls
-  Proposed Walls

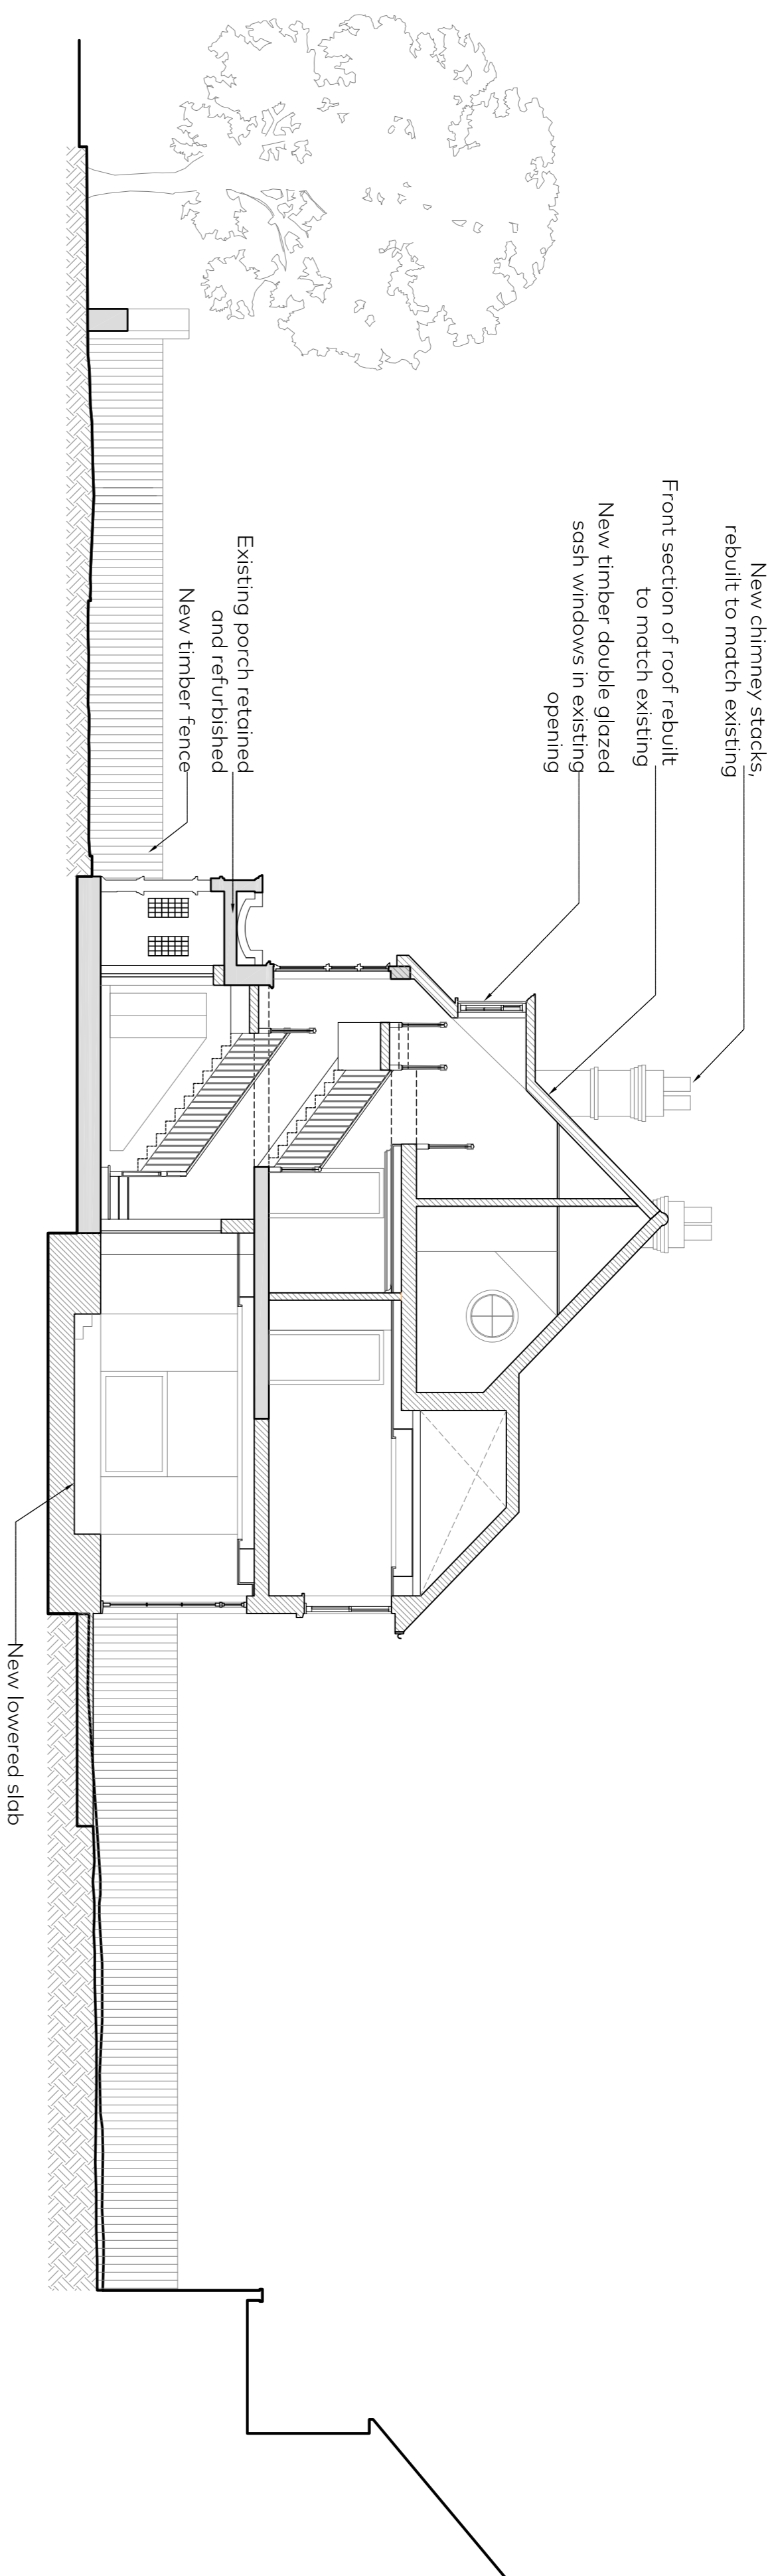

01
Section A
(PL)700
As Proposed

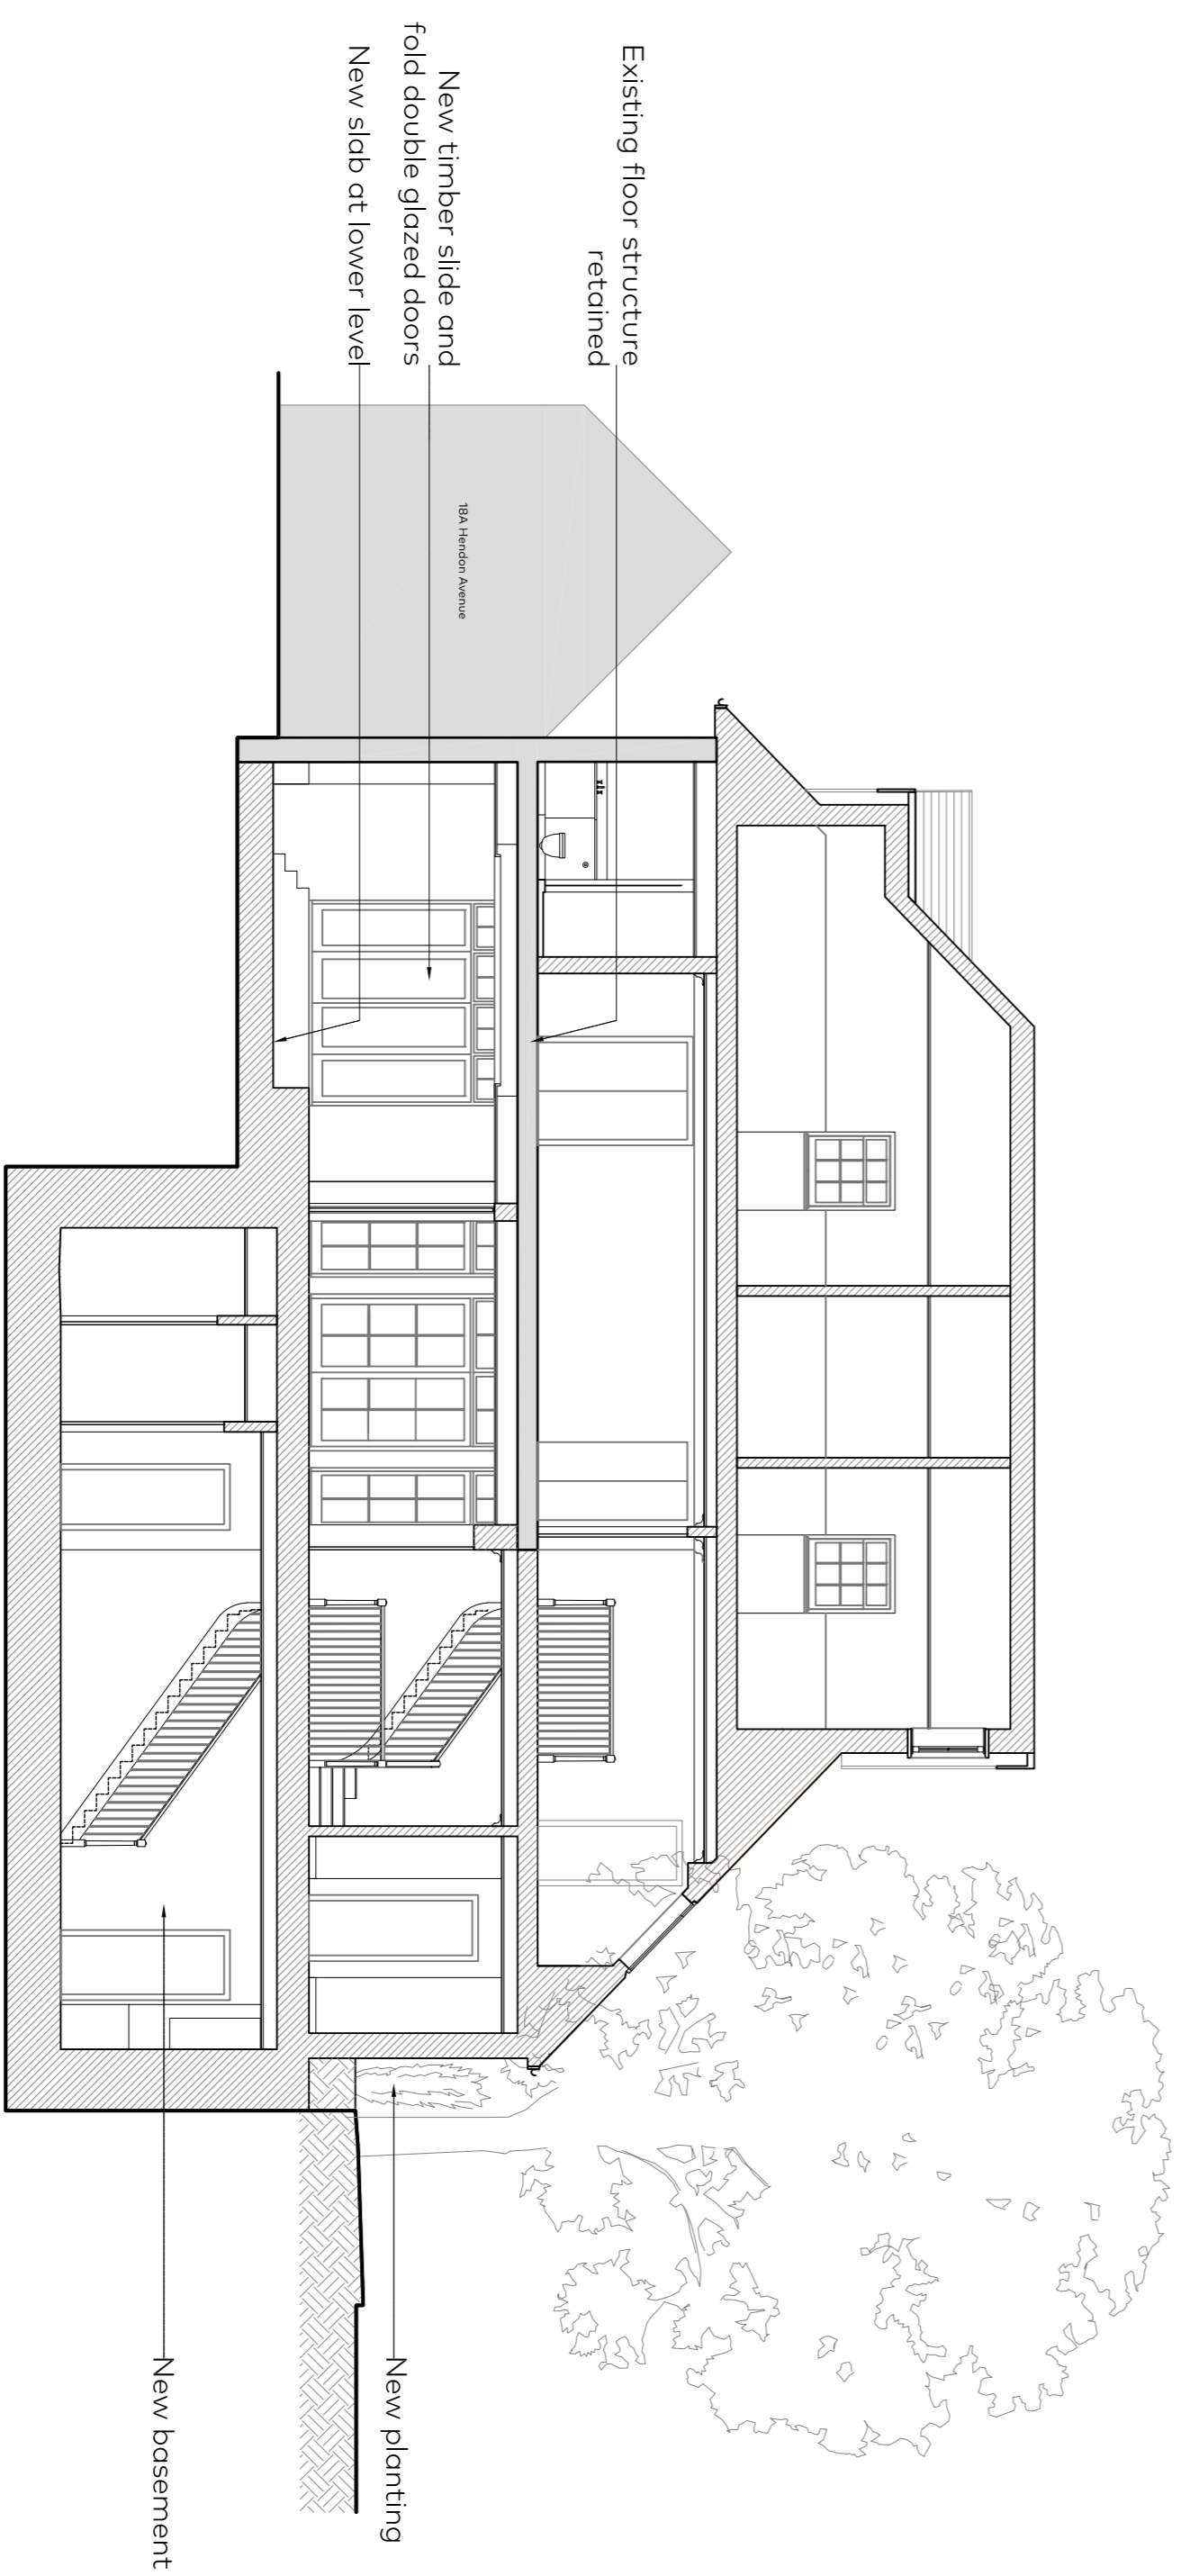

02
Section B
(PL)700
As Proposed

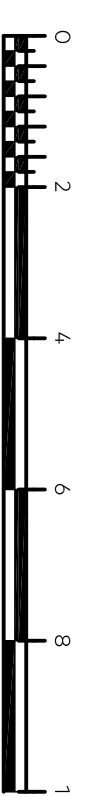

Scale in Metres @ 1:100



Rev	Issue Date	Revision Notes	Drawn
D	06.08.2021	Planning Issue	AB
C	10.02.2020	Planning Issue	YD
B	17.01.2020	Planning Issue	YD
A	20.11.2019	Planning Issue	LO
Rev	Issue Date	Revision Notes	Drawn

General Notes
 Do not scale. All written dimensions must be checked on site before work commences on site or in shop. Figured dimensions take preference over those scaled. Discrepancies where identified, must be reported to the Architect immediately. Any areas indicated as 'to be confirmed' are subject to change. All work must be carried out in accordance with the Building Regulations and to the satisfaction of the Local Authority.

Drawing Status

PLANNING

Job Number	Drawing Number	Rev	Scale
867	(PL)700	D	1:100@A1 1:200@A3
Drawing Title	Sections A and B As Proposed		

Project	18 Hendon Avenue London, N3 1UE
Client	Private Client
Date	11.10.2019
Drawn	drawn
Checked	checked